


CHATTERJEE CONSTRUCTION
PROPRIETOR : SRI ANUP CHATTERJEE
NATUNPALLY, P.O+P.S - SONARPUR
DIST.- SOUTH 24 PARGANAS
KOLKATA - 700150

Kallol Kr. Ghoshal
Kallol Kr. Ghoshal
Geo Technical Engg
Empanement No
028/RJPSON/G.T./201 2020

CHATTERJEE CONSTRUCTION
Anup Chatterjee
Proprietor

SIGNATURE OF GEOTECH

SIGNATURE OF OWNER

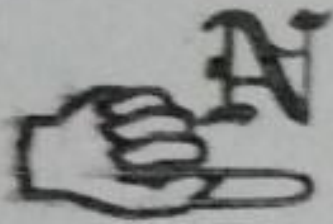

SCALE : 1:100
1:50
1:300


CORRECTED

SHEET NO.- 1 (OF 2)
ARCHITECTURAL SHEET
FOR STRUCTURAL SEE
SHEET NO.- 2 (OF 2)


E.B.S.(I). LIC NO. 677
DATE _____

Jit Chakraborty
B. TECH (CIVIL) MIE (INDIA)
E.B.S. (CLASS-I) LIC NO: 677
RAJPUR-SONARPUR MUNICIPALITY
L.B.S. (CLASS-I) LIC NO: 1433
KOLKATA MUNICIPAL CORPORATION

SIGNATURE OF E.B.S

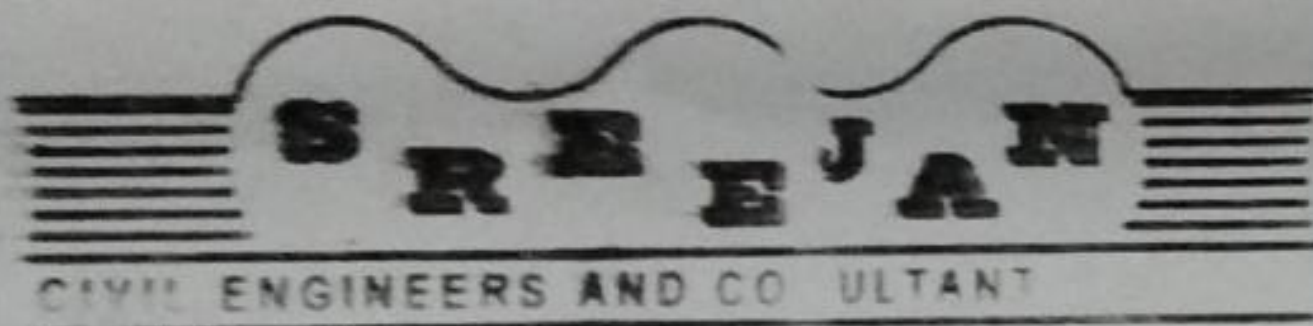

DESHBANDHUPARK
SONARPUR, KOL-15
(NEAR AMANTRANI BANSAD PL/ ROUND)
PH.NO.-033-6415-7183,94333

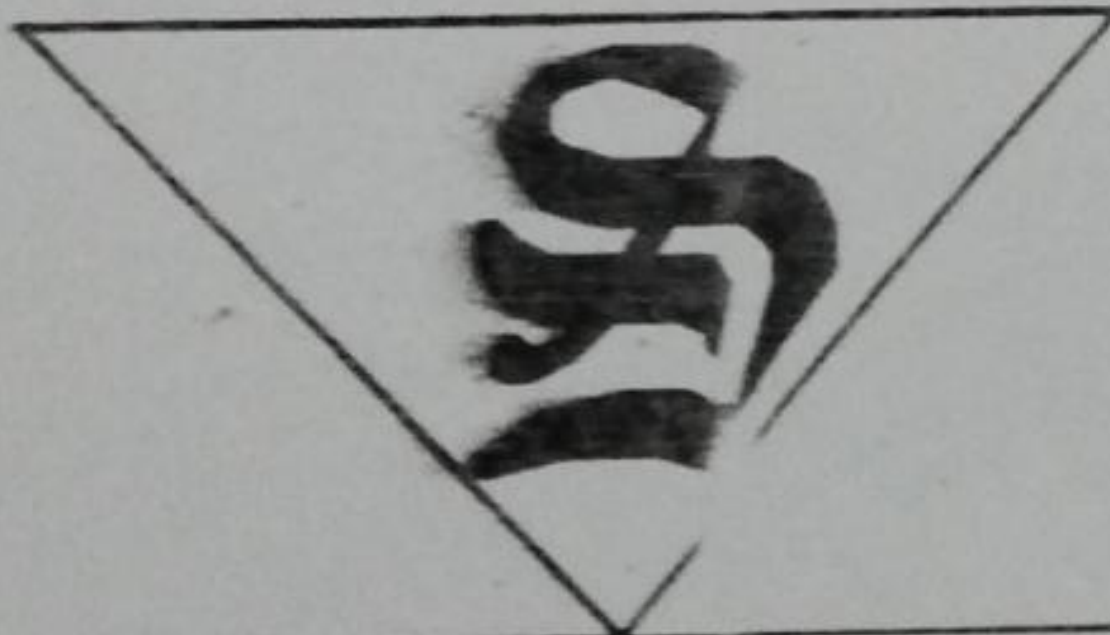

Jit Chakraborty
EMPANELLED STRUCTURAL ENGINEER
ESE: KOLKATA MUNICIPAL CORPORATION
LIC NO: 506
ESE: RAJPUR SONARPUR MUNICIPALITY
LIC NO: 95

SIGNATURE OF E.S.E

REFERENCE NO.- 12/219/REV.11/2020

DRAWING NO.- 403 SR/323

Checked by
12/11/2020

Sub-Assistant Engineer
Local Office Engineer-In-Charge

RAJPUR-SONARPUR MUNICIPALITY
SIGNATURE OF S.A.E

OFFICE USE ONLY



APPROVED

Plan No. 123/03/12/06 Date 22/12/2020

Valid Upt. 22/12/2025

M. K. Pal
22/12/2020
M. K. Pal
Assistant Engineer
In Charge P.W.D.

Dr. Pallab Das
22/12/2020
Dr. Pallab Das
Chairperson
Board of Administrators

RAJPUR-SONARPUR MUNICIPALITY