


SITE PLAN OF HOLDING NO. 453 WEST BALIA MAIN ROAD AT T. L. NO. 46, R. S. BAG NO. 230, 231, 232 (PART), 88, 90, 91, 92, 93 & 95 (PART), WARD NO. 1 MOUZA - BALIA UNDER RAJPUR SONARPUR MUNICIPALITY, DIST. 24 PARGANAS (SOUTH)

AREA (AS PER ASSESSMENT) = 174.73 DEC.
 AREA (AS PER PROPOSAL) = (174.718 - 3.356) OF DMG NO. -95(F)
 = 171.06 DEC.

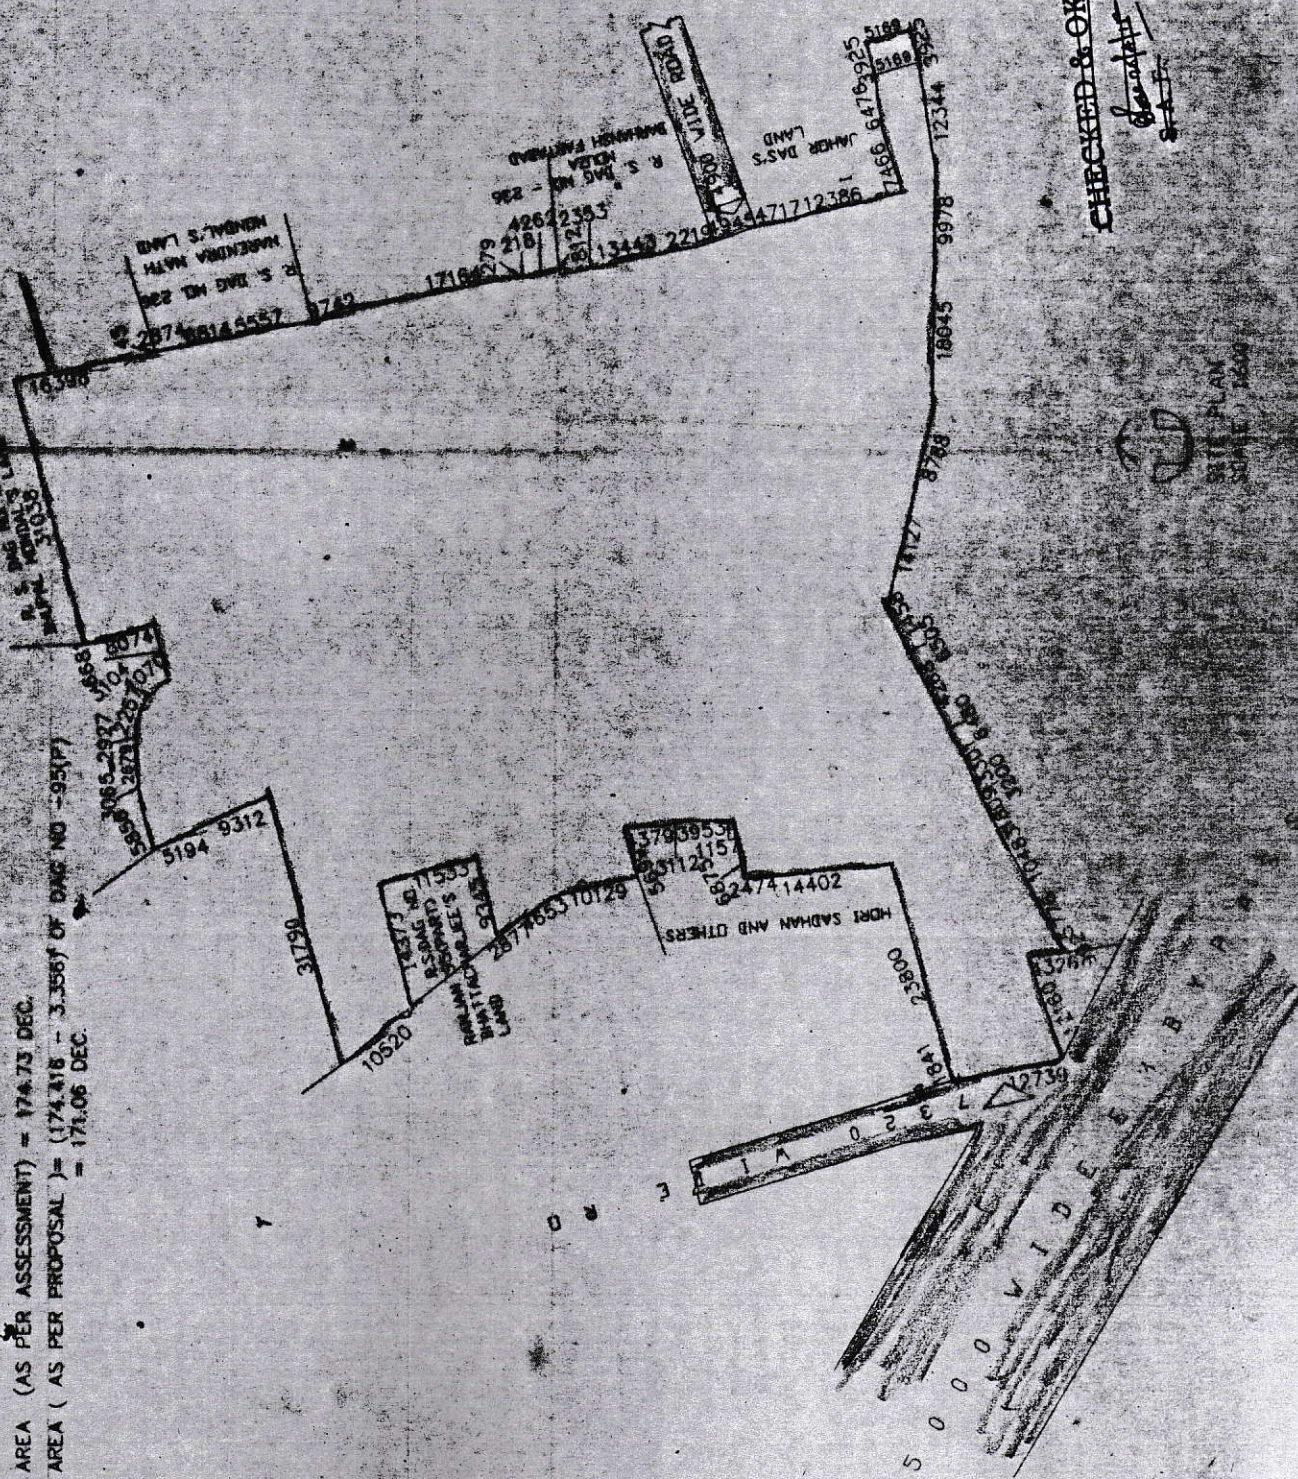

Bhraman Chatterjee

As Constitute Attorney for :-
 Palli Paban Mondal, Swapan Mondal, Tapan Mondal
 Krishnadhan Mondal, Dilip Mondal, Archana Sardar
 Kalpana Naskar, Pratima Halder, Nilime Baiya
 Bechulal Mondal, Premangshu Mondal, Laika Mondal
 Himangshu Mondal, Debangshu Mondal, Bijan Bhattacharjee
 Sukla Bhattacharjee, Bipul Bhattacharjee, Kalpana Bhattacharjee
 Shrabanti Bhattacharjee, Kamalash Gobinda Sen, ~~...~~ Mondal
 Bhattacharjee, Arati Chatterjee, ~~...~~ Ganguly
 Bhattacharjee, Moumita Bhattacharjee, Indrani Bhattacharjee

Raj Gupta

RAJA GUPTA
 Registered Architect
 CA/8377881
 EIL No. 172RJPSONEBAG-08

APPROVED
 Plan No. 145/REV/08/01/PS.
...
 RAJPUR SONARPUR MUNICIPALITY

CHECKED & OK
...

