

Developer & Contractor


LOCATION DETAILS OF THE PROJECT OF LAND DEDICATED FOR THE PROJECT DEVELOPMENT ALONGWITH ITS BOUNDARIES INCLUDING THE LATITUDE & LONGITUDE OF END-POINTS OF THE PROJECT.

DEVELOPER'S NAME - APEX REALTY

PROPOSED SITE - SHIBALIK APARTMENT

LATITUDE - 22.712040 = 22 42'43.344"N

LONGITUDE - 88.370918 =88 22'15.3048"E

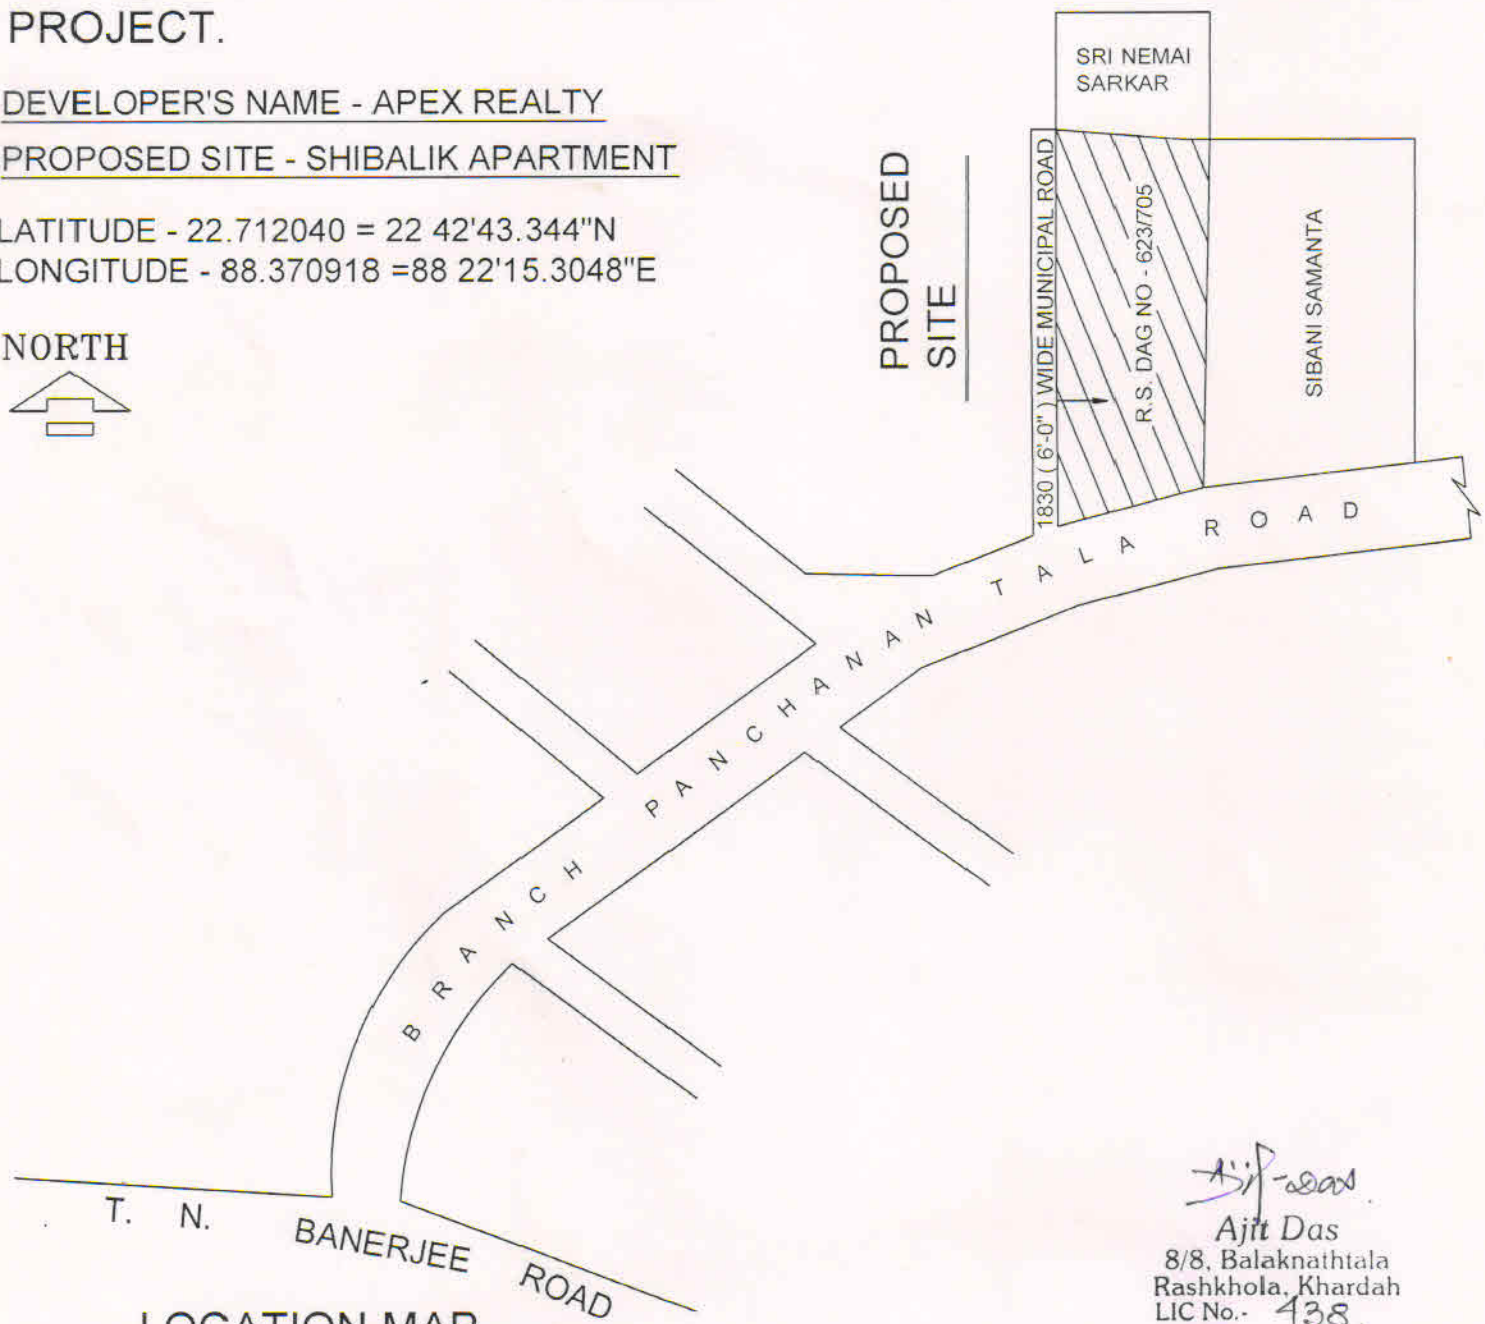

LOCATION MAP

SCALE = 1 : 600

Ajit Das
Ajit Das
 8/8, Balaknathtala
 Rashkhola, Khardah
 LIC No.- 438

SIGNATURE OF L.B.S.

M/s APEX REALTY
Milind Jain
 Partner

28, Patuatala Lane,
 Bimala Apartment,
 Sukchar, Kolkata - 700 115
 Phone : 9143525261