

SITE PLAN UNDER R.S. DAG NO.- 3615,3616,3624,3625; R.S. KHATIAN NO. -848; L.R. DAG NO.- 6612,6585,6586; L.R. KHATIAN NO.-136/3,482/1; MOUZA :- KOTRUNG; J.L. NO.:-8; COMPRISING MUNICIPAL HOLDING NO.:-6, BAIDIK PARA GHAT LANE; UNDER UTTARPARA-KOTRUNG MUNICIPALITY, P.S.:-UTTARPARA, DIST.:-HOOGHLY(W.B.).

(SCALE = 1:300)

LAND AREA = 2639.03 Sq.m.
 PER. COV. AREA = 1319.51 Sq.m.
 PRO. COV. AREA = 1319.51 Sq.m.
 PRO. HT. OF BUILD. = 14.5 Mt.
 ROAD WIDTH = 7.01 Mt.
 EXIST. G.L. TO ROAD LEV. = ± 0.0
 NATURE OF LAND = DANGA/VITI

APPROVED SITE PLAN N

Received Date 29-12-15
 Reg No 139
 sanction Date 5-4-16
 delivery Date 5-4-16

[Signature]
 Member
 Chairman Council (PWD)
 Uttarpara Kotrung
 Municipality

[Signature]
 Building Inspector
 Uttarpara-kotrung
 Municipality


[Signature]
 Anub Kumar Pal
[Signature]
 Utpala Pal

[Signature]
 S.A.E.-IN-CHARGE
 Uttarpara-Kotrung
 Municipality

[Signature]
 Chairman
 Uttarpara-Kotrung
 Municipality

DEBATITHI CHATTERJEE
 D.C.E.
 ENLISTED L.B.S. OF U.K.M.
 REGD. DE/057/2011-20

SIGN. OF L.B.S.

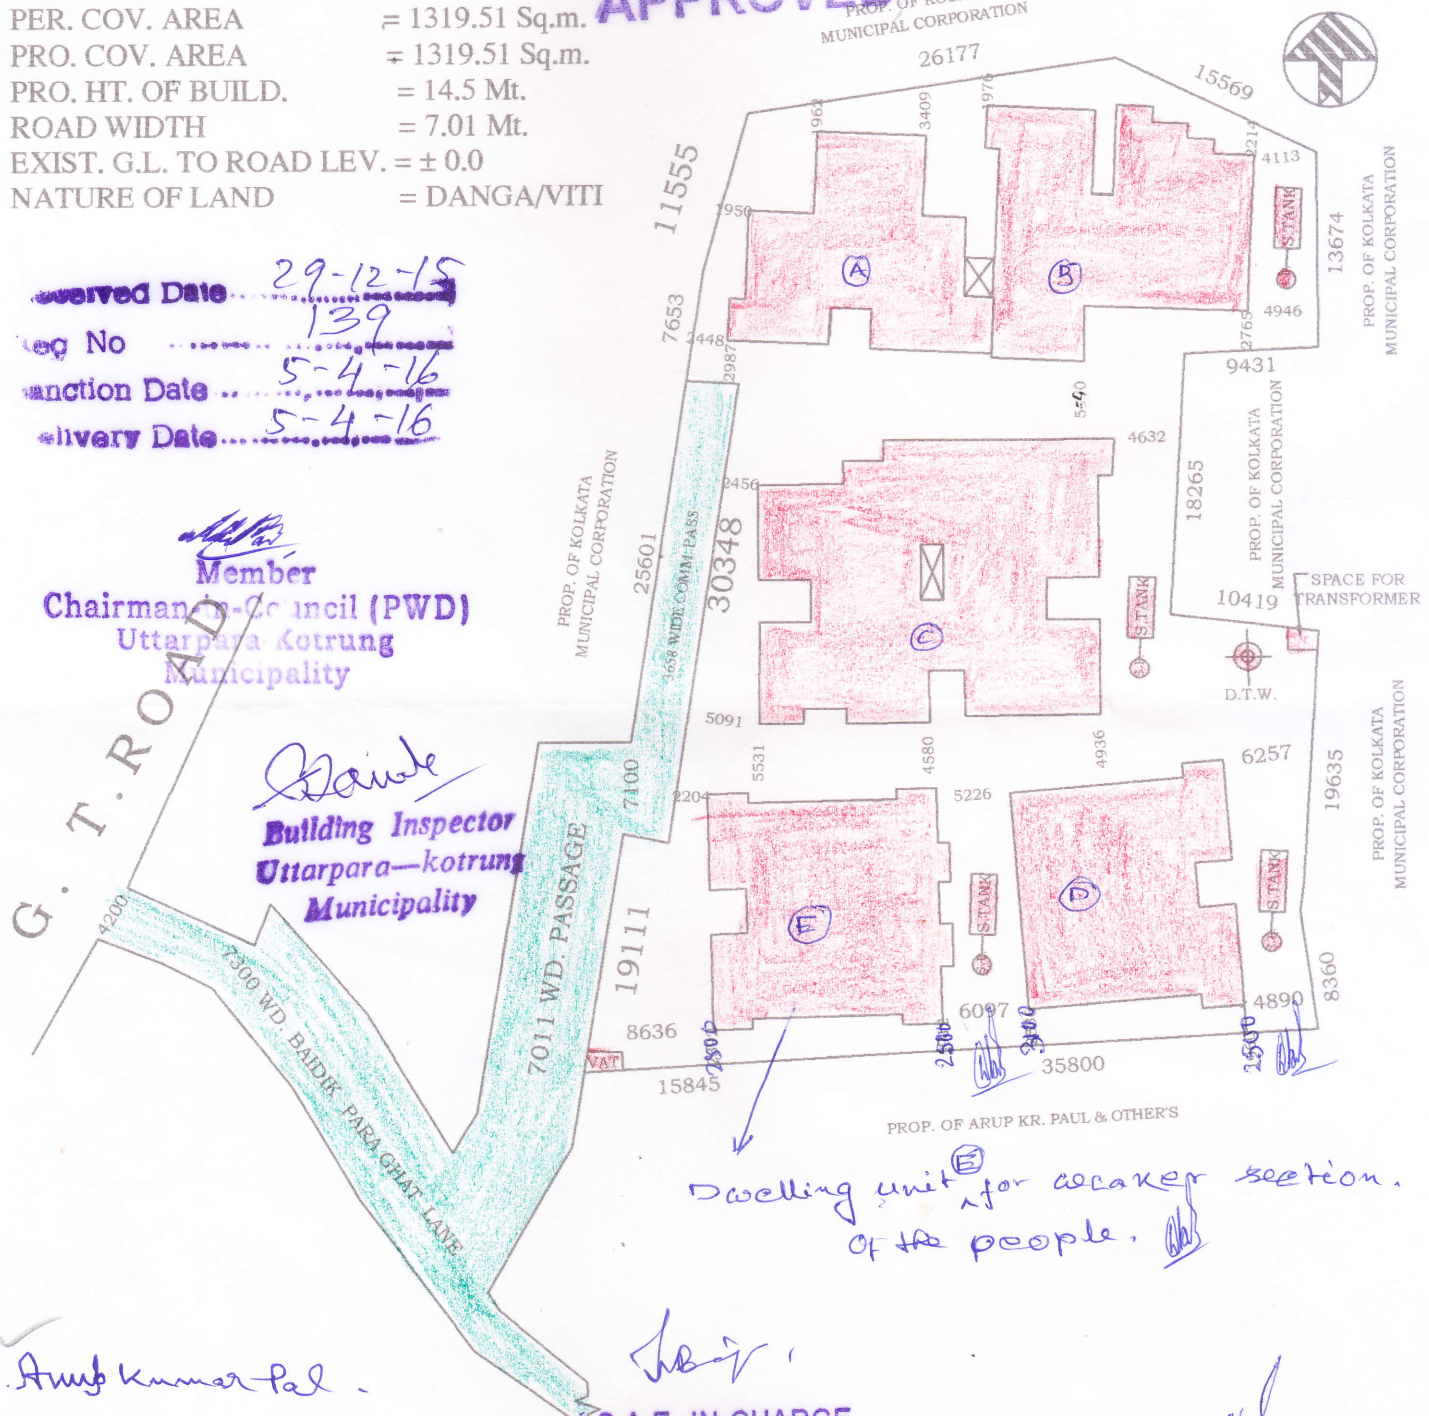

Dwelling unit ^(E) for weaker section of the people.

SIGN. OF OWNERS