


L.R. Dag No.492, Khatian No.11419, Mouza-Bishnupur,  
 J.L. No. 44, under Rajarhat Bishnupur 2 Gram Panchayat,  
 P.S. Rajarhat, North 24 Parganas, West Bengal.

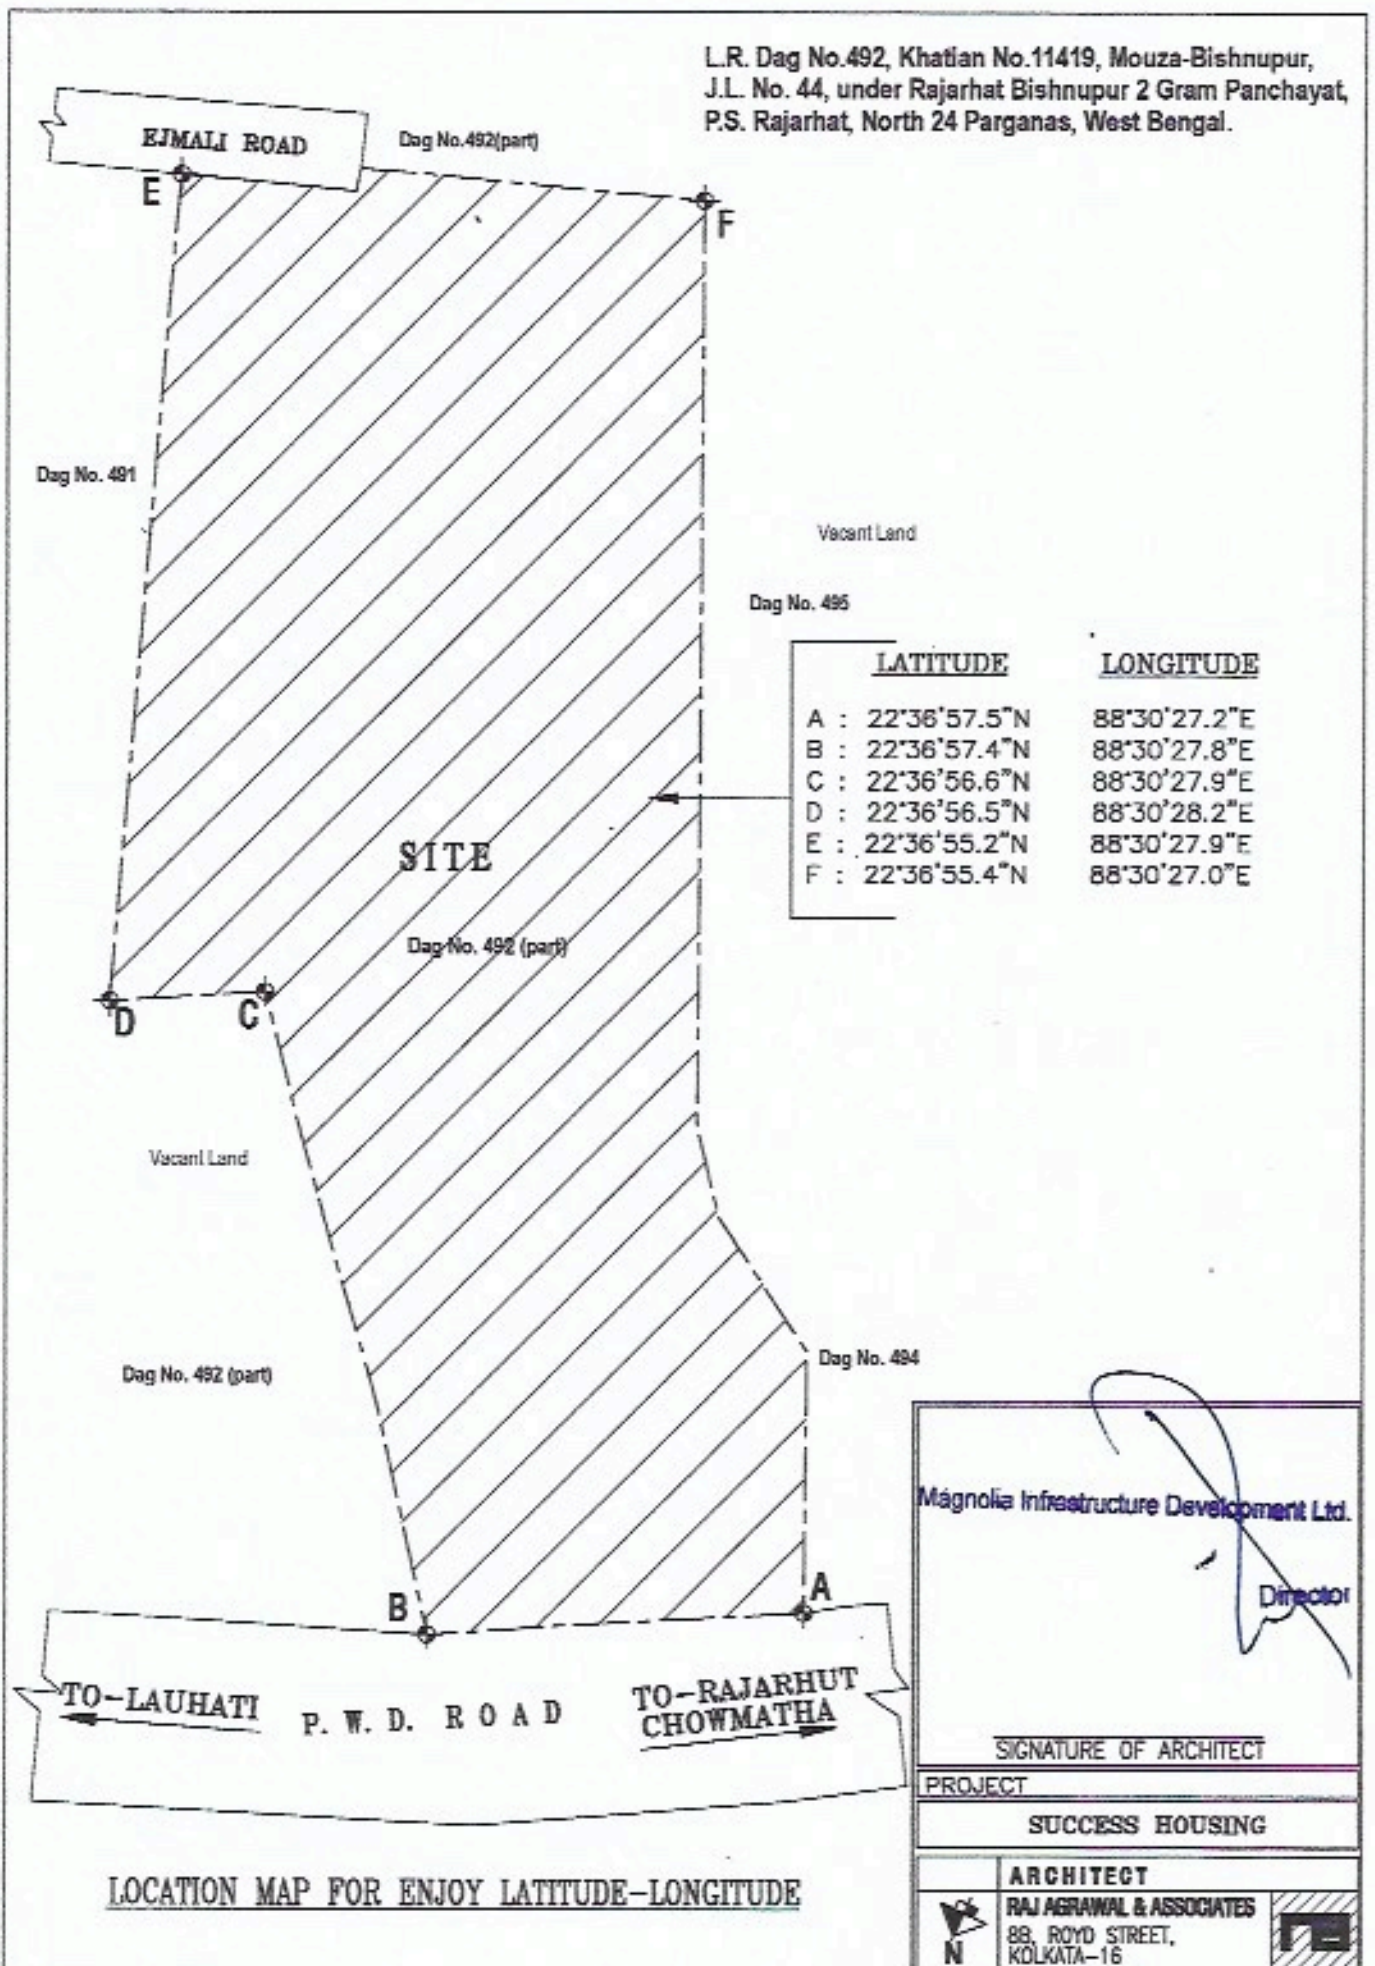

Magnolia Infrastructure Development Ltd.

Director

SIGNATURE OF ARCHITECT

PROJECT

SUCCESS HOUSING

ARCHITECT

RAJ AGRAWAL & ASSOCIATES  
 88, ROYD STREET,  
 KOLKATA-16