


LOCATION DETAILS OF THE PLOT DEMARCATED FOR THE PROJECT DEVELOPMENT ALONG WITH ITS BOUNDARIES INCLUDING THE LATITUDE & LONGITUDE OF THE MIDDLE PORTION OF THE PROJECT

DEVELOPER: BUILDWORTH DEVELOPERS

PROJECT: DARPAN 88°

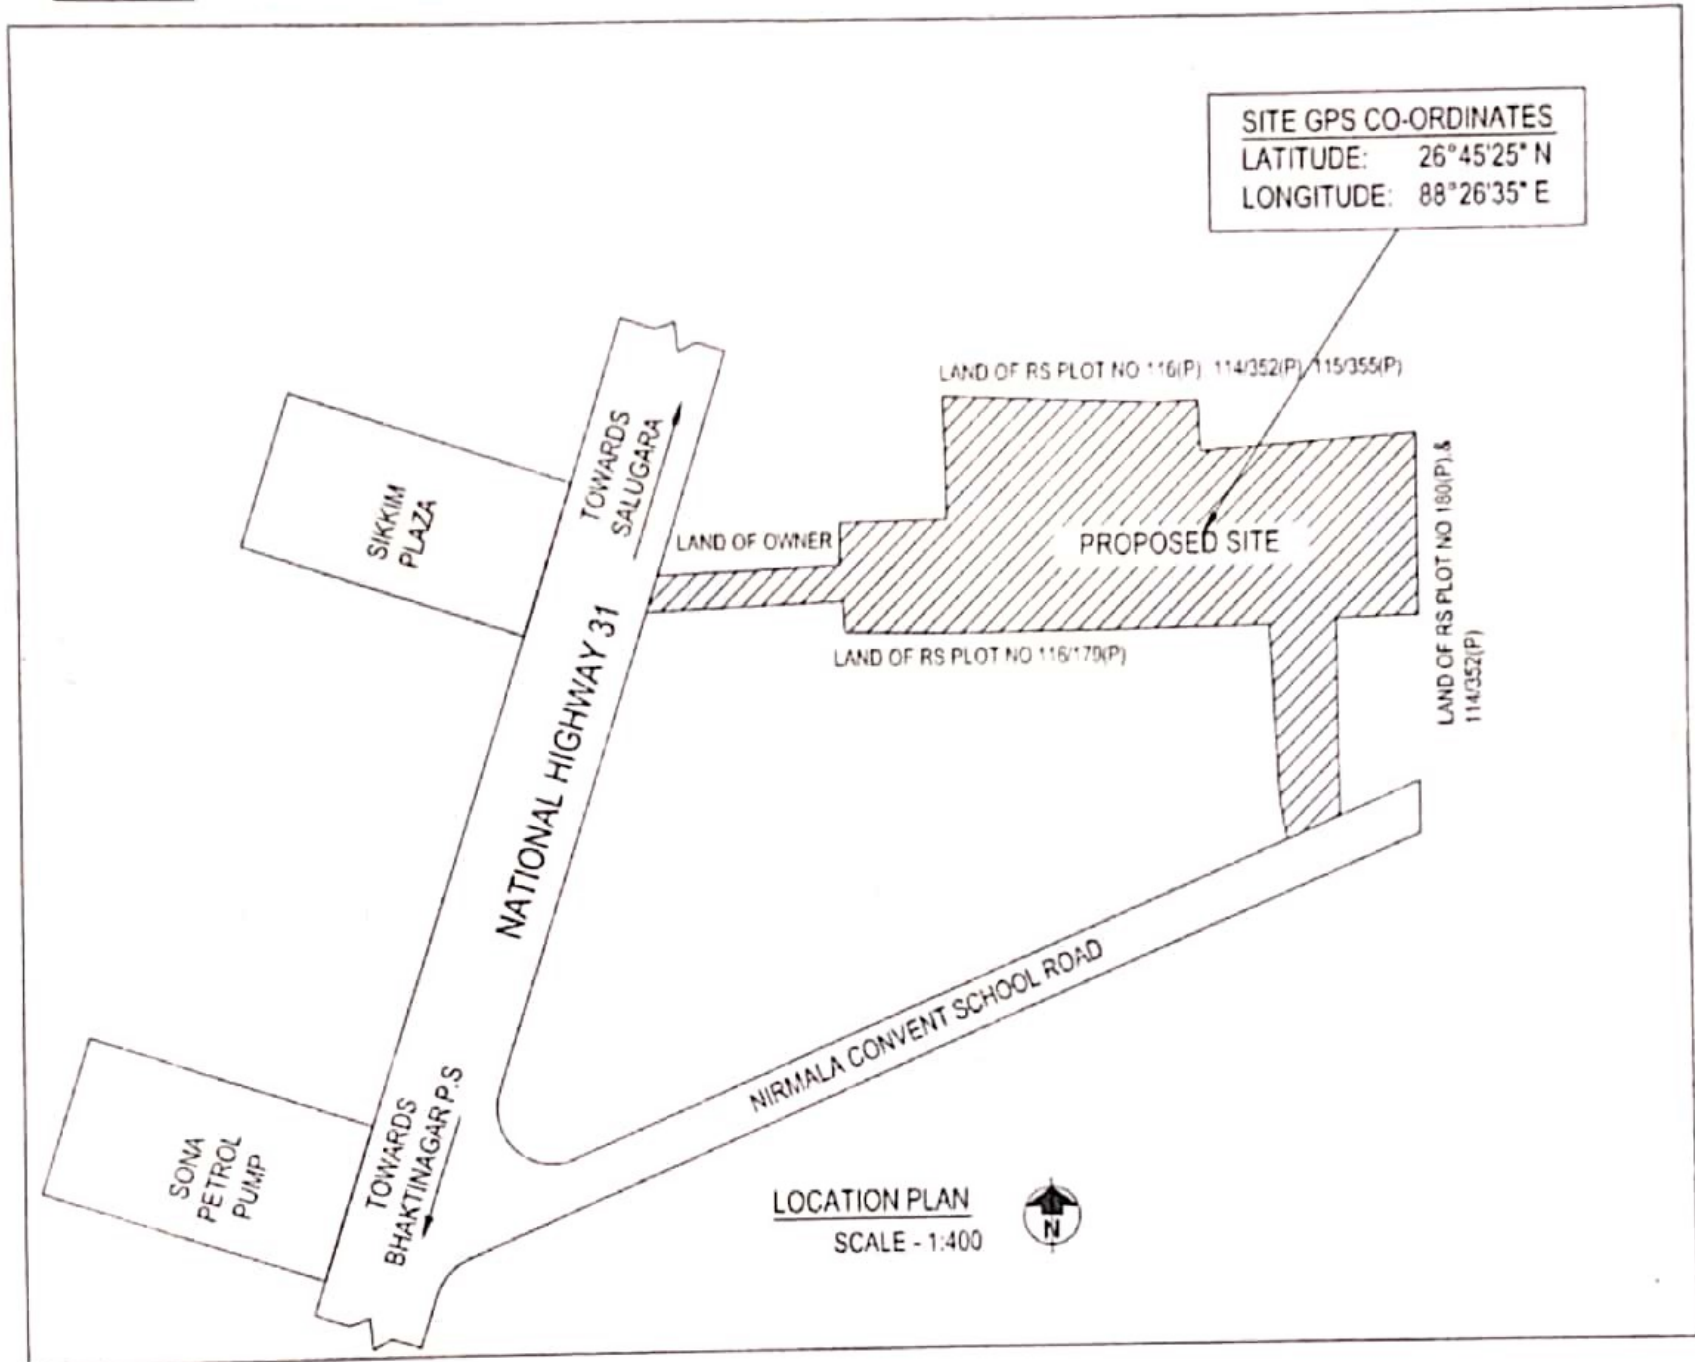

SIGN OF DIRECTOR

M/S BUILDWORTH DEVELOPERS
Manish Kumar Aju...
PARTNER

SIGN OF LBS

Avik Chakraborty
AVIK CHAKRABORTY, B.E. (CIVIL)
Licensed Building Surveyor, Class - I
SMC. Empanelment No. I - 42
22, Bidhan Road, Siliguri - 734001
Cell - No. +919434151963
Email Id : avikvaluer@gmail.com

