
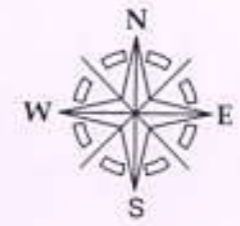


**SITE PLAN SHOWING LATITUDE & LONGITUDE AT PRE. NO. - 8, SARAT GHOSH GARDEN ROAD.  
P. S. - KASBA. KOLKATA - 700 031. WARD NO. - 91, BOROUGH - X.**

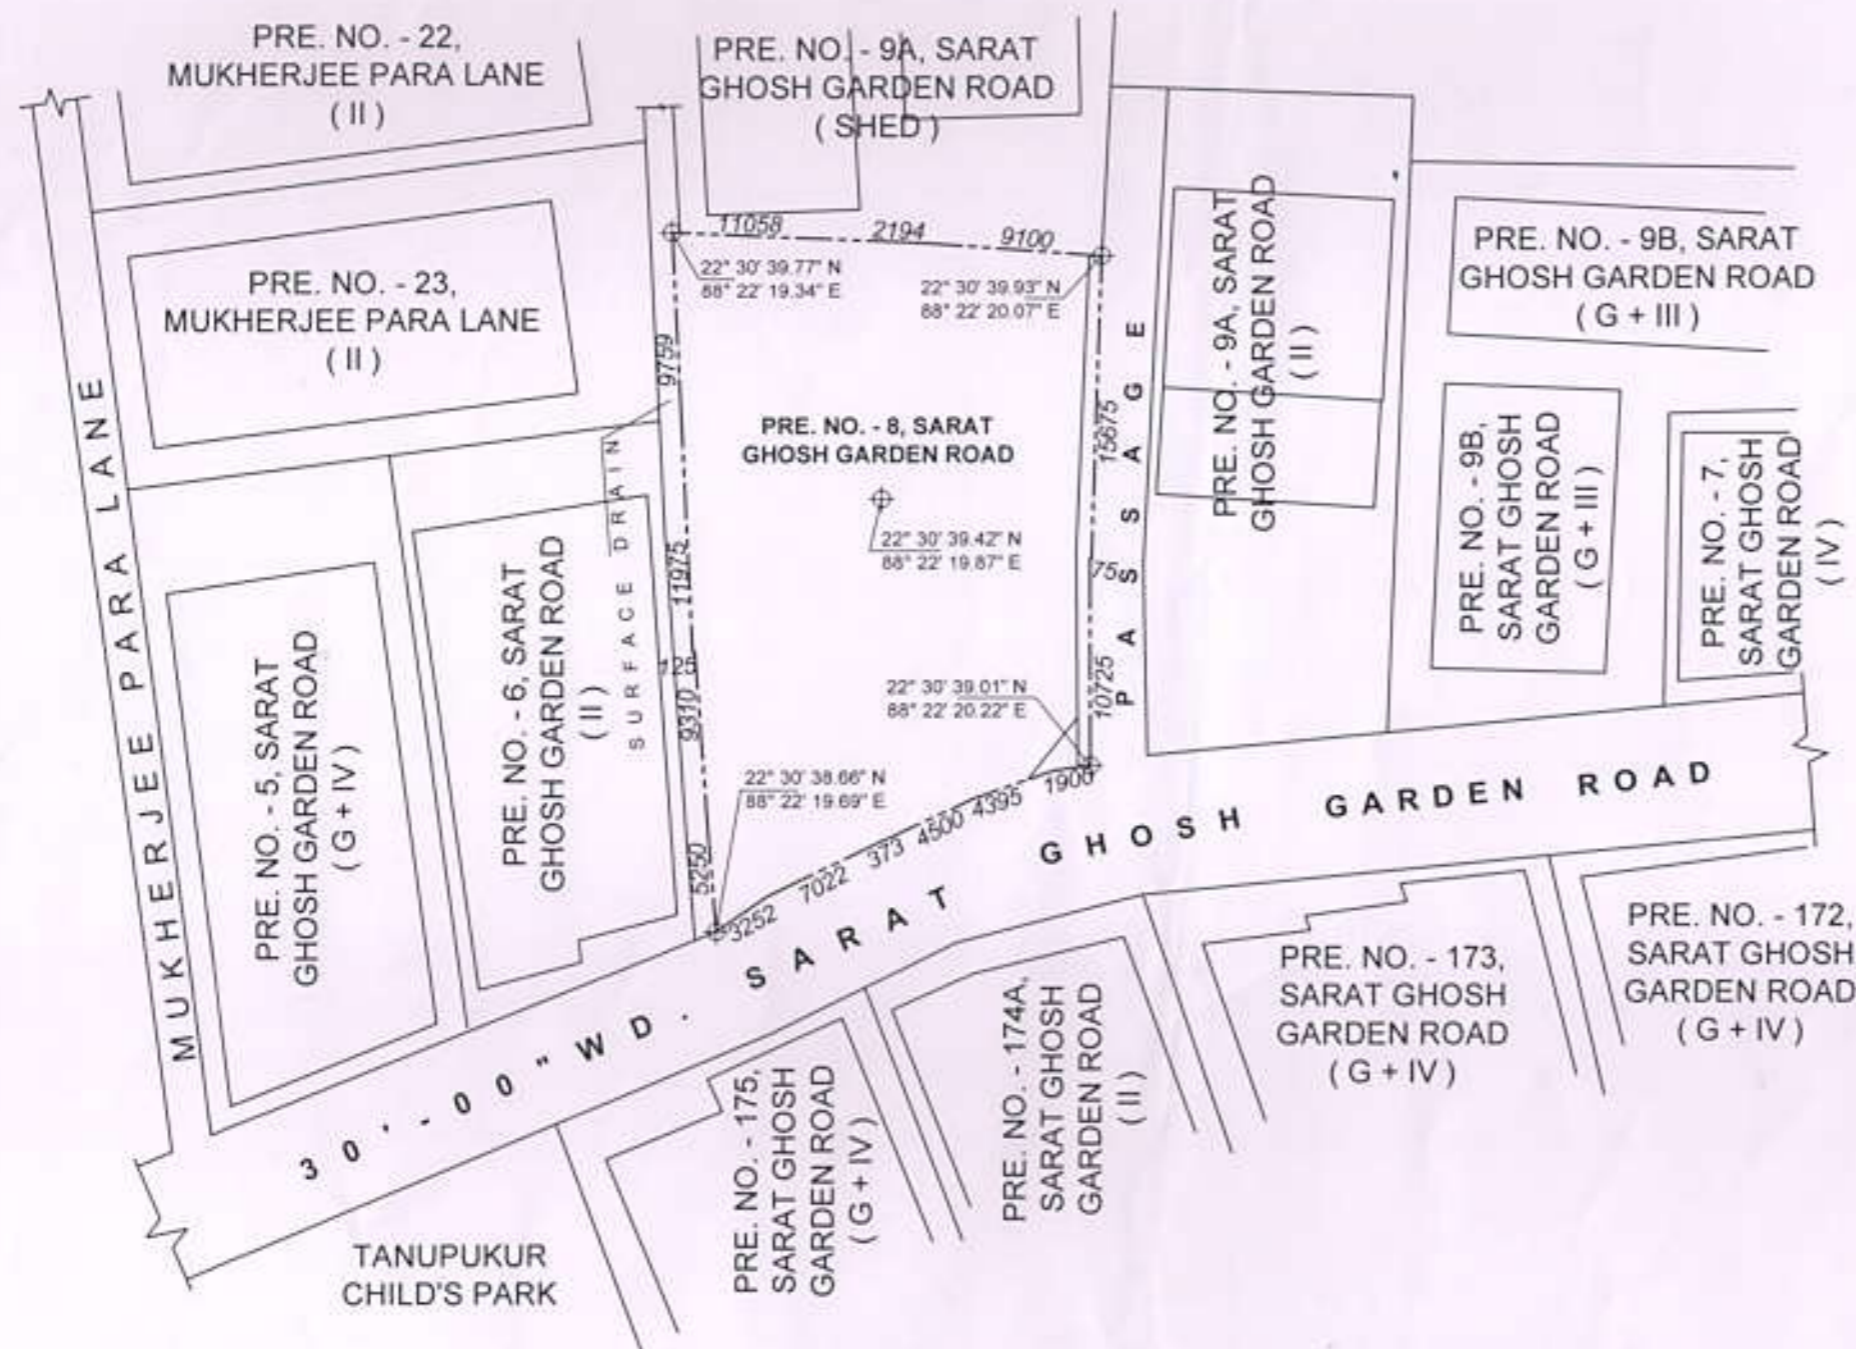

**SITE PLAN.** (SCALE = 1 : 400)

*Madhab Ch. Paul*

MADHAB CH. PAUL  
L. B. S. of Kolkata  
Municipal Corporation  
.B.S. No. 526, Class - I

SIGNATURE OF L.B.S.