

3312

GROUND FLOOR PLAN

PARASATI ROAD

COMMERCIAL SPACE


COMMERCIAL SPACE



FIRST FLOOR PLAN

COMMERCIAL SPACE


COMMERCIAL SPACE


COMMERCIAL SPACE

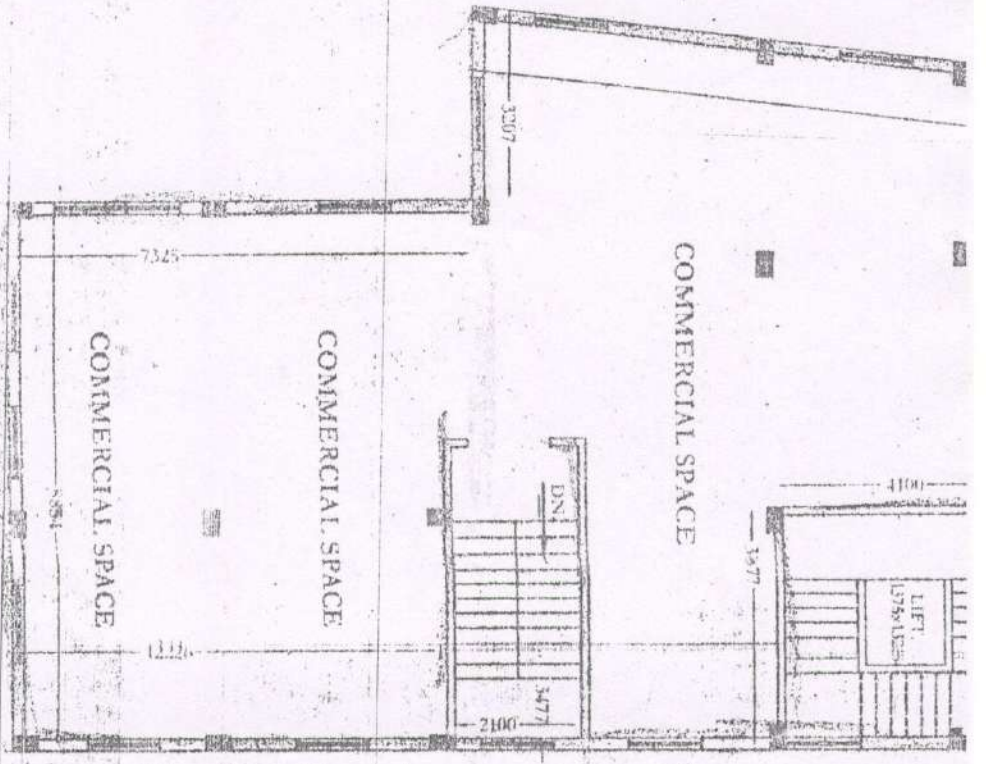

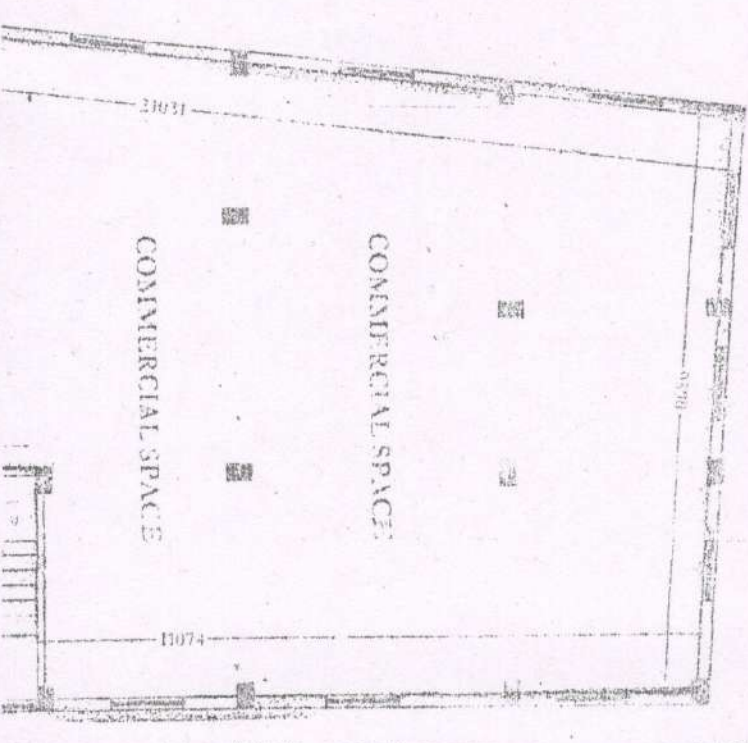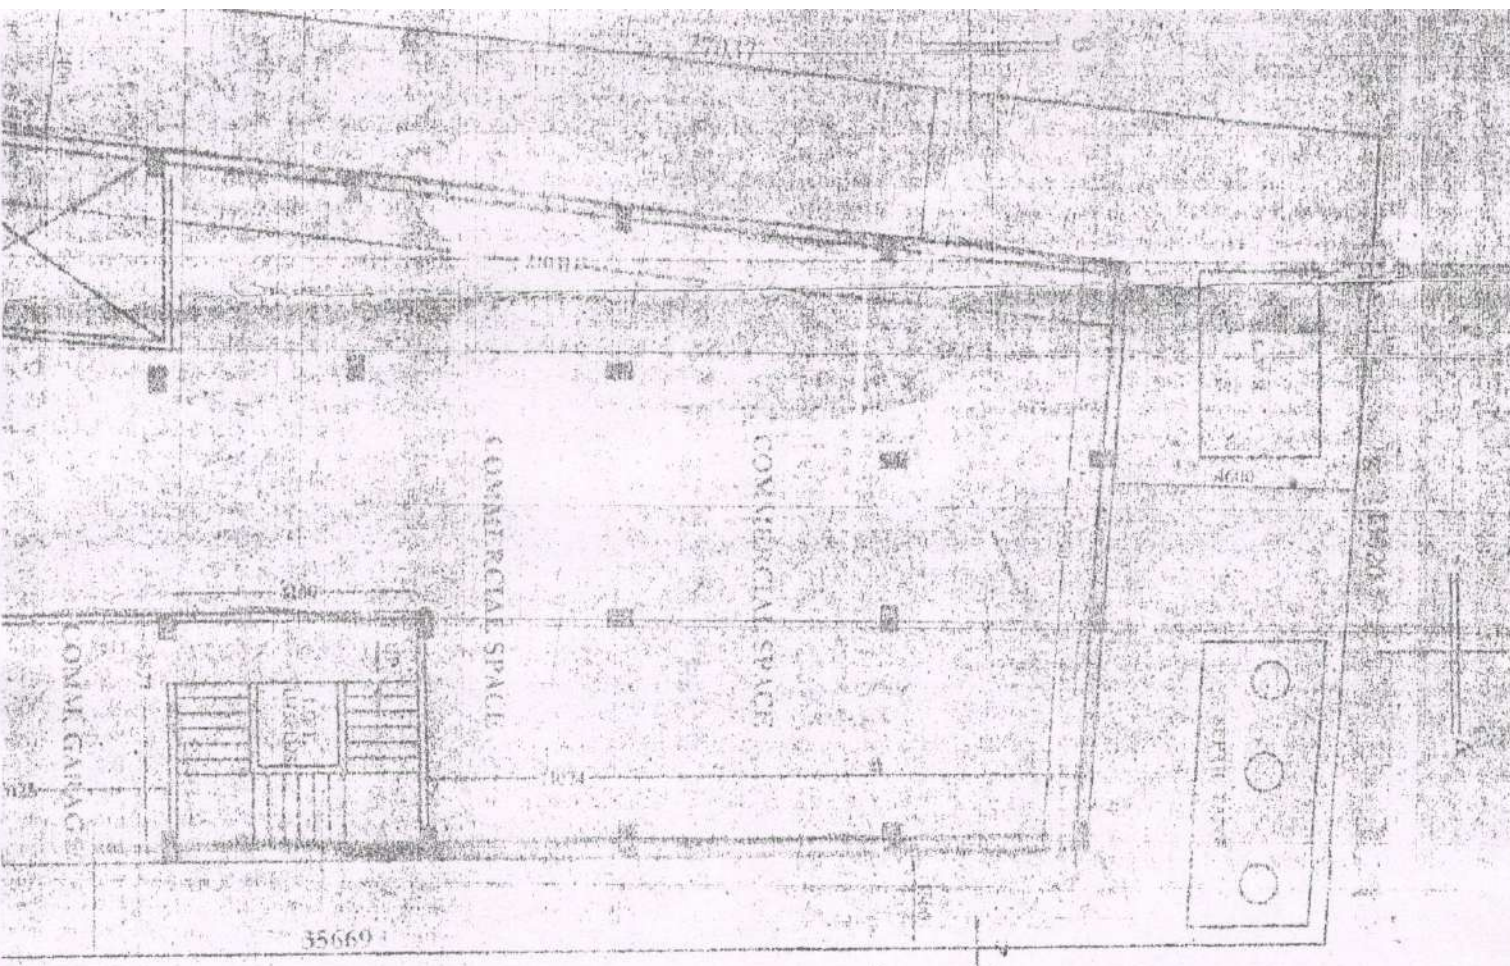


DETAILS OF UNDER GROUND WATER RESERVOIR
SCALE :- 1:50

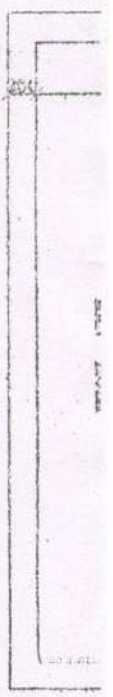


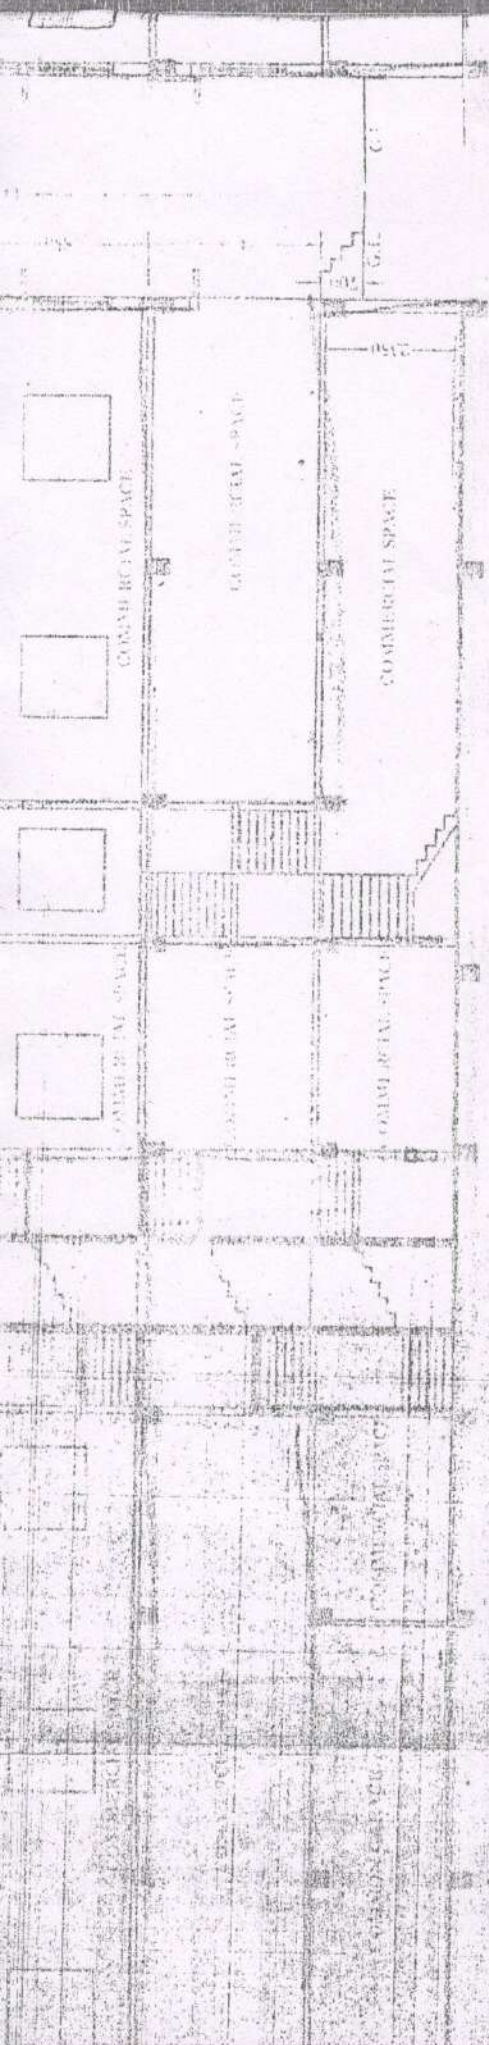



SECTION A-A

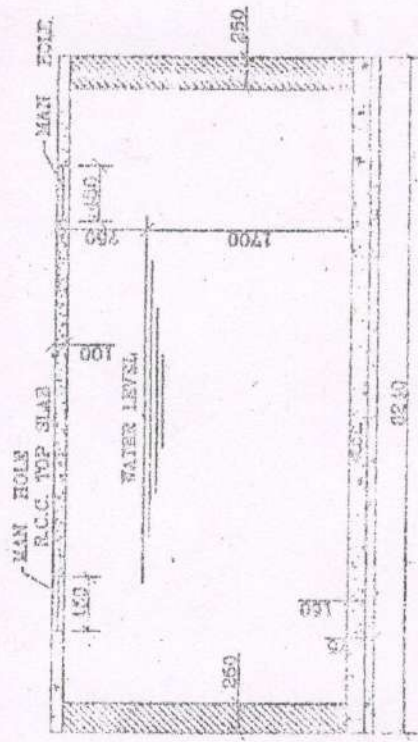


SECTION

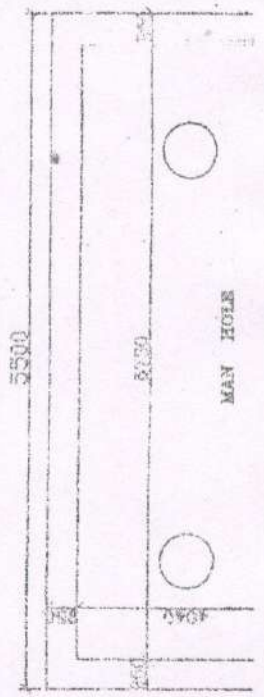


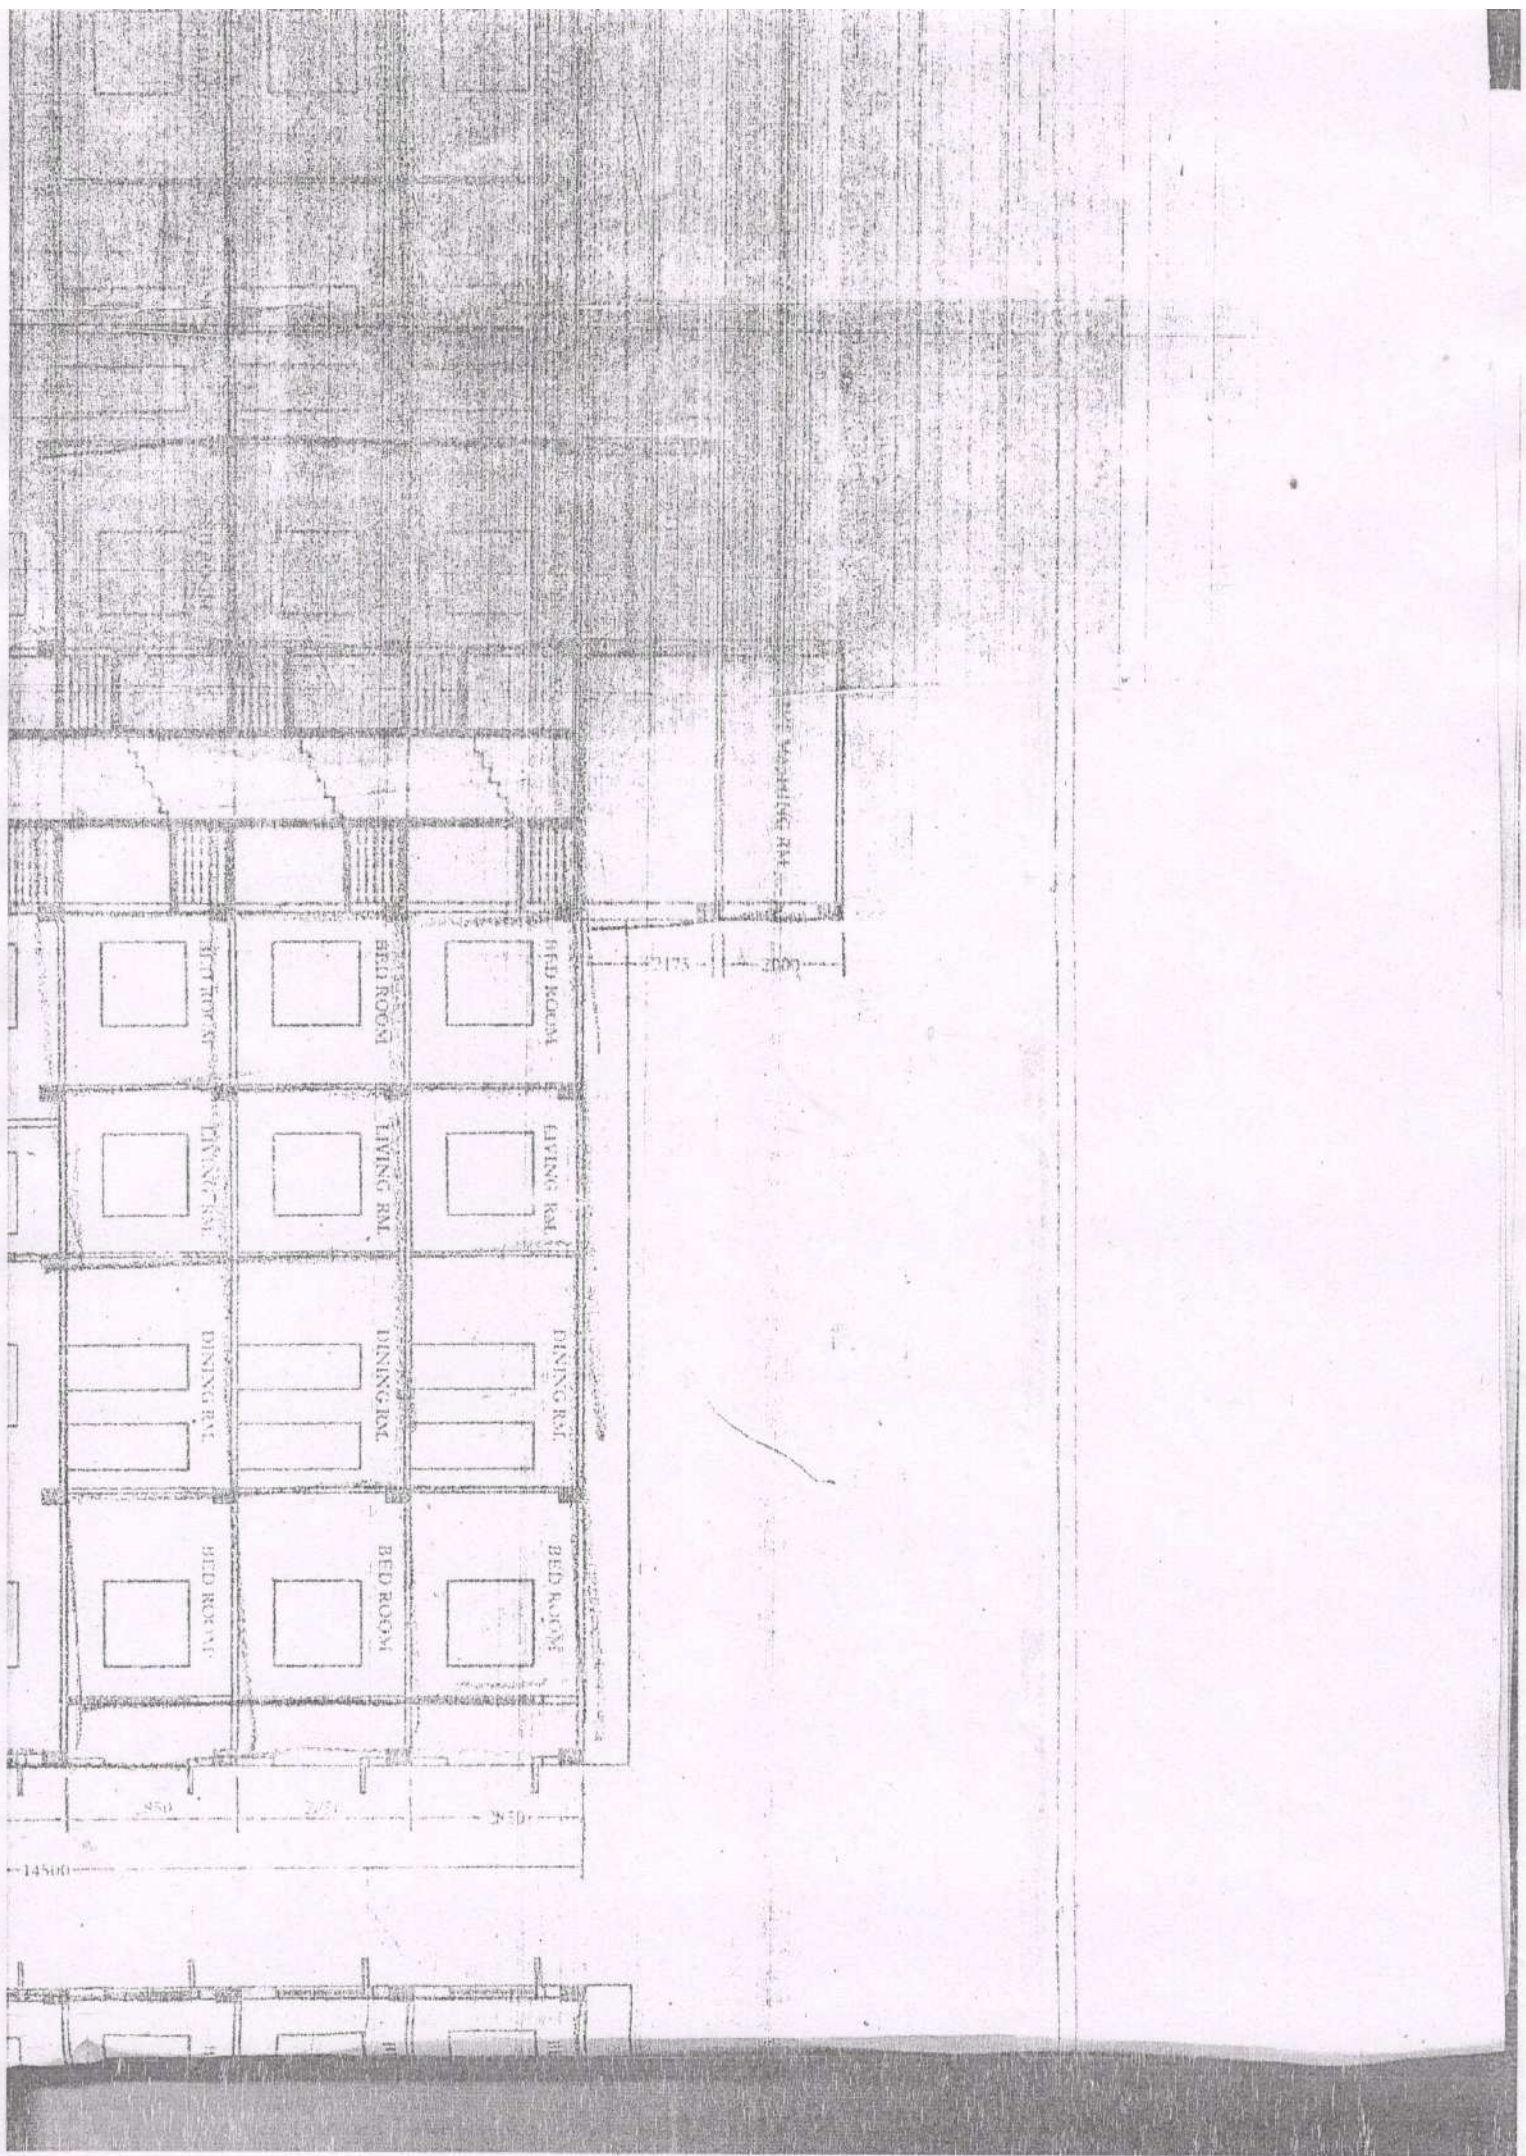

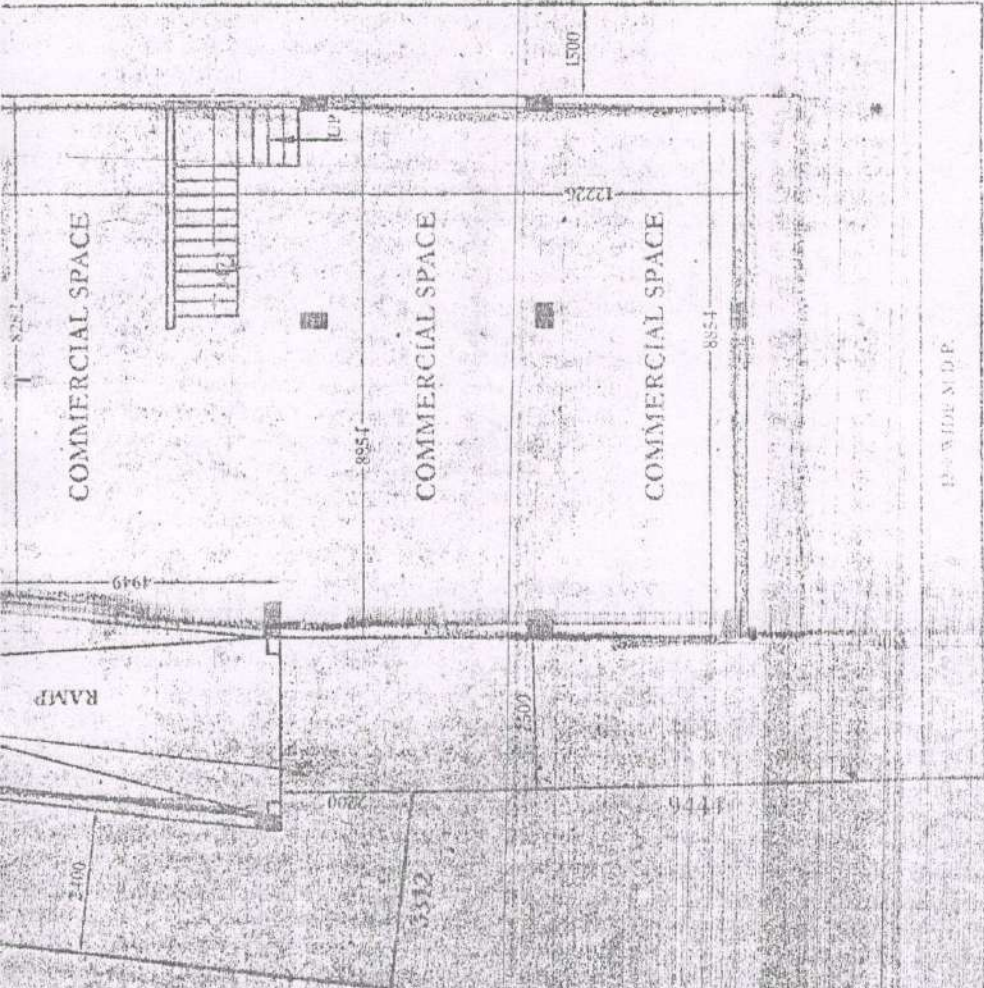

BASEMENT PLAN

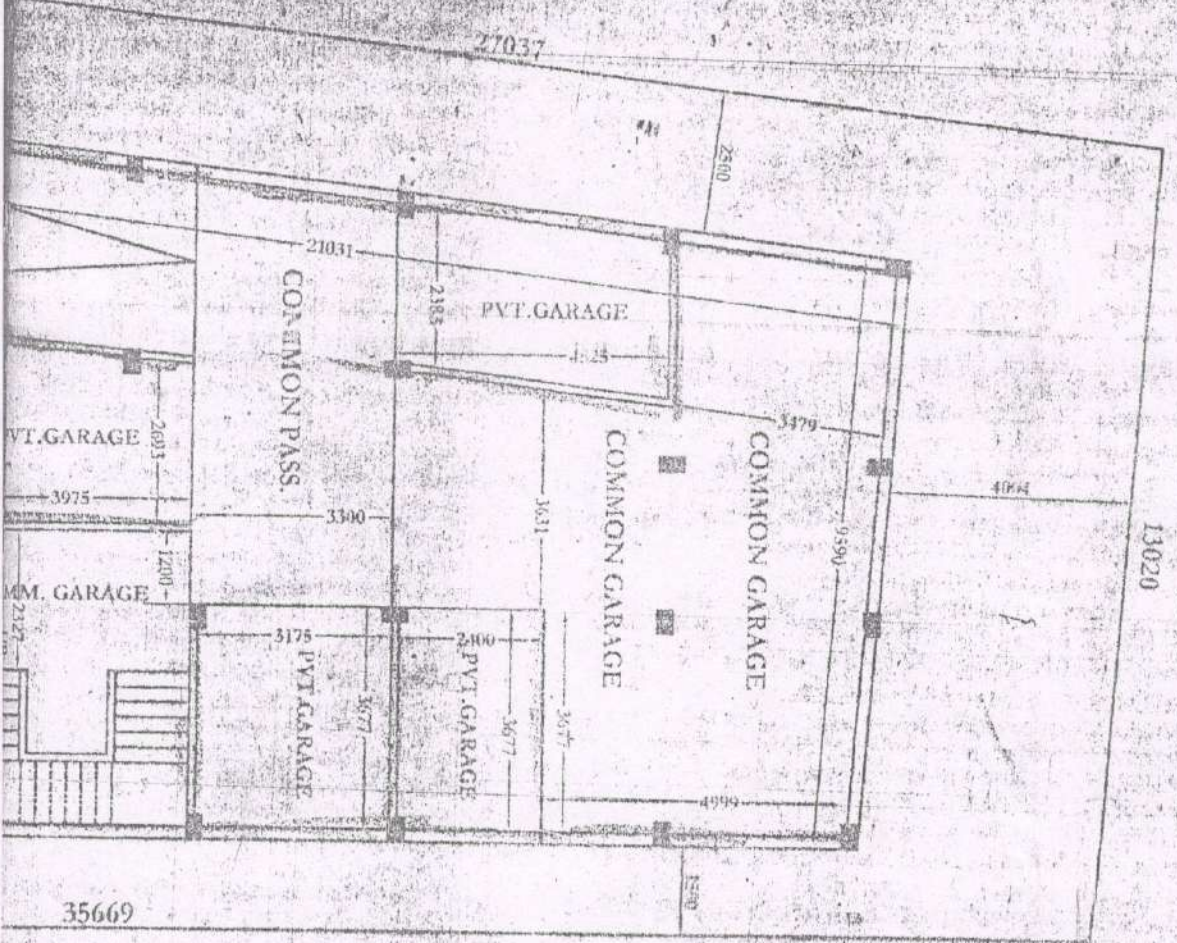

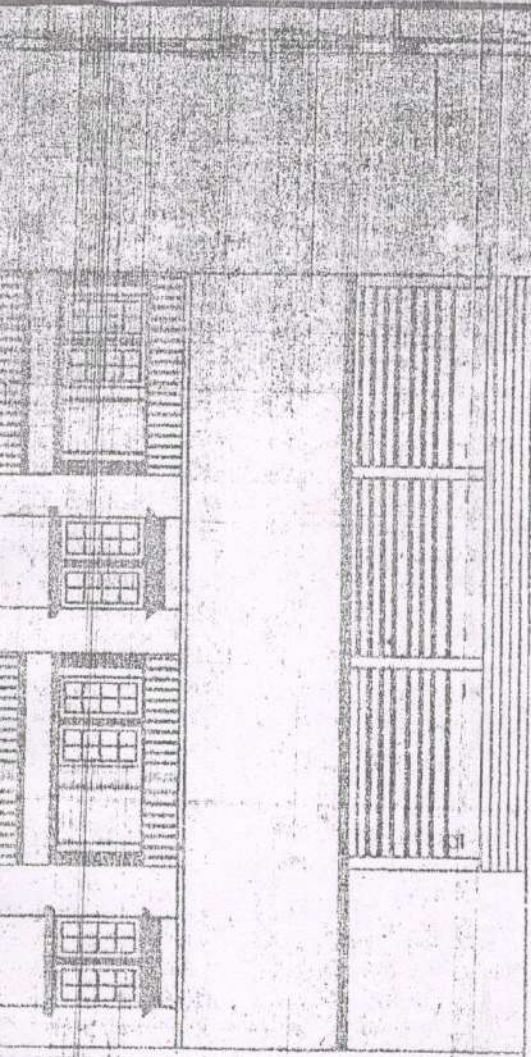

ELEVATION

