

AB Consultants

2F, Naba Roy Lane, Kolkata - 700 027

Contact No. : +91 92316 14300

Ref. No. :

Date : 28.4.21

SITE PLAN SHOWING BOUNDARY AT PREMISES NO. 180, SHRI AUROBINDO SARANI, KOLKATA - 700 004, WARD NO. 015, BOROUGH II, P. S. - BURTOLLA UNDER KOLKATA MUNICIPAL CORPORATION


Name of the Owner : PRASANTA KUMAR BHATTACHARYA, PURABI CHAKRABORTY (BHATTACHARYA) & NIVEDITA CHAKRAVARTI (BHATTACHARYA)

Total Area of Lane (In Deed) : 491.58 Sqm.

Total Area of Lane (In Physical) : 491.58 Sqm.

Latitude : 22° 59' 40.17" N

Longitude : 88° 37' 65.89" E

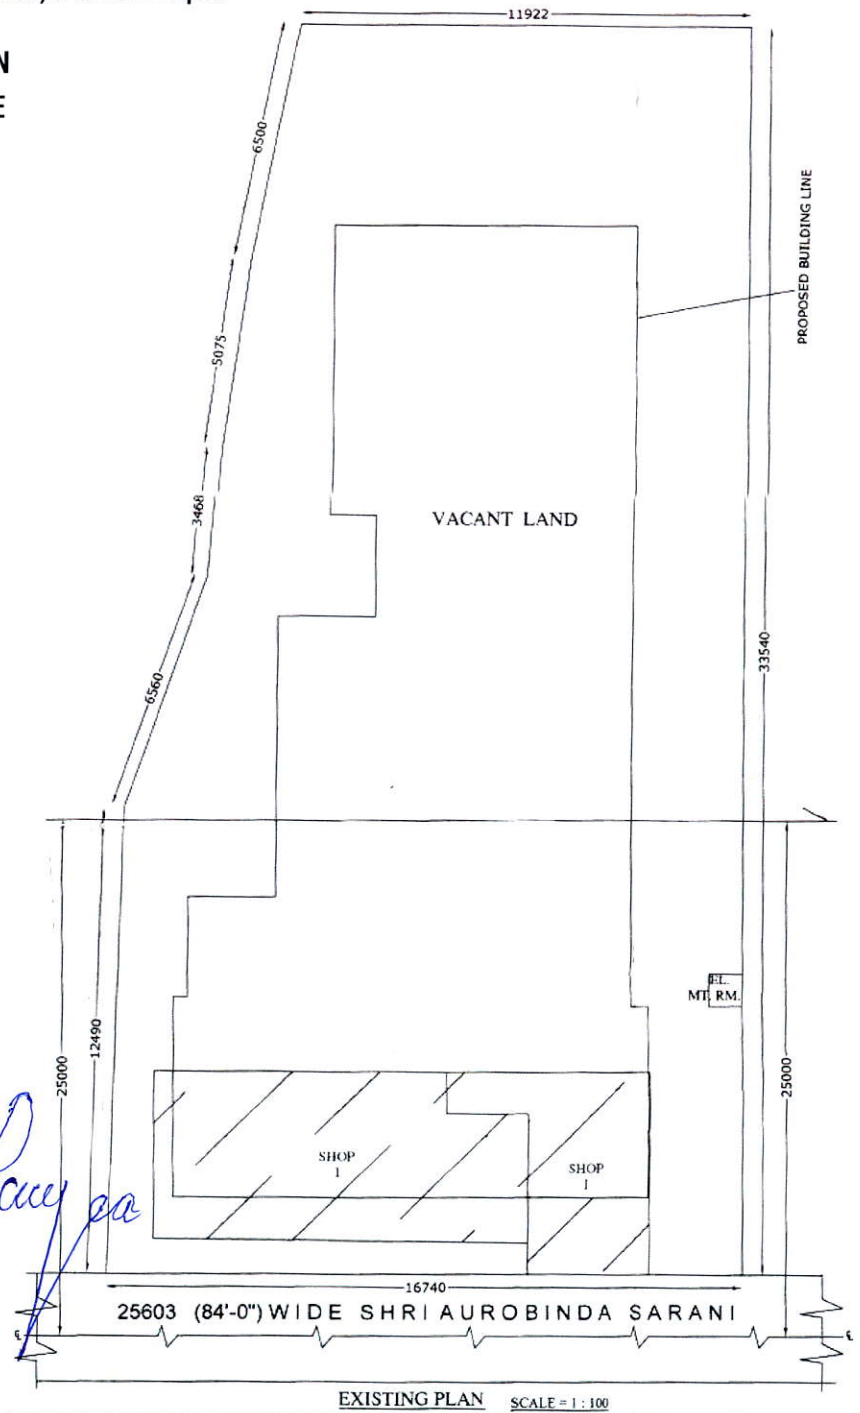

Niranjan Banerjee
Niranjan Banerjee
B.E. (Civil) L.B.S. II/1373
(K.M.C.)