
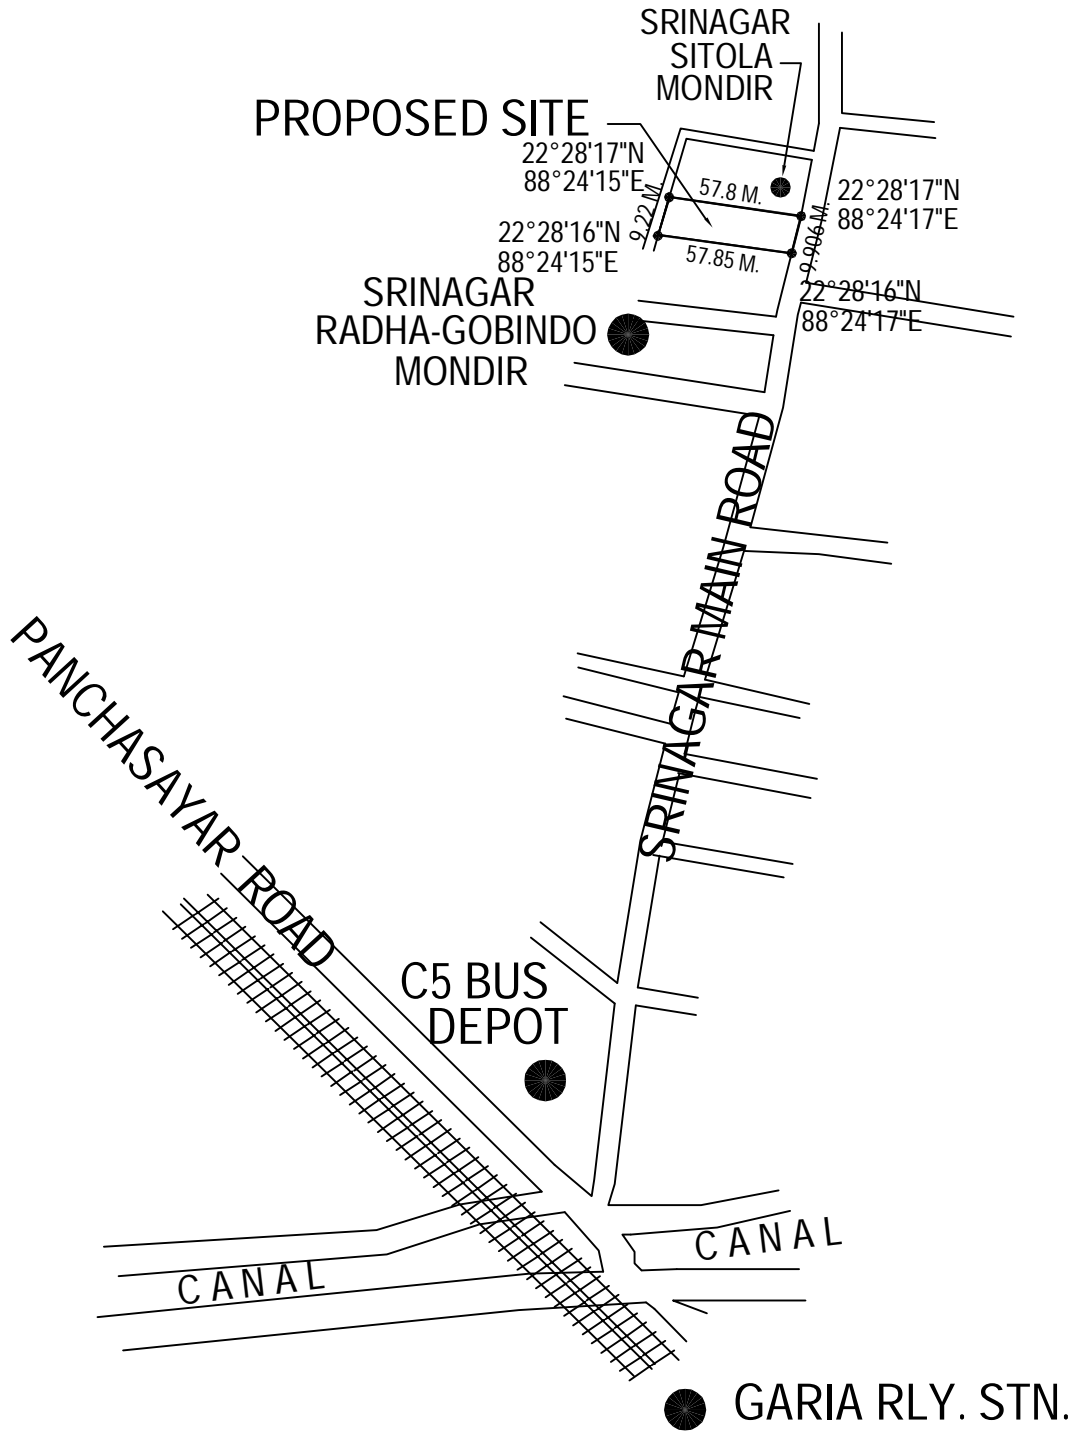


NORTH

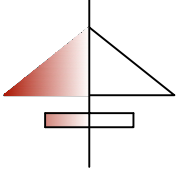

LOCATION PLAN

SCALE 1:2000