


PROPOSED G +IV STOREIED RESIDENTIAL BUILDING AT PREMISES No. - 3/1/1, GARULIA MAIN ROAD,

24, PARAGANAS (N)

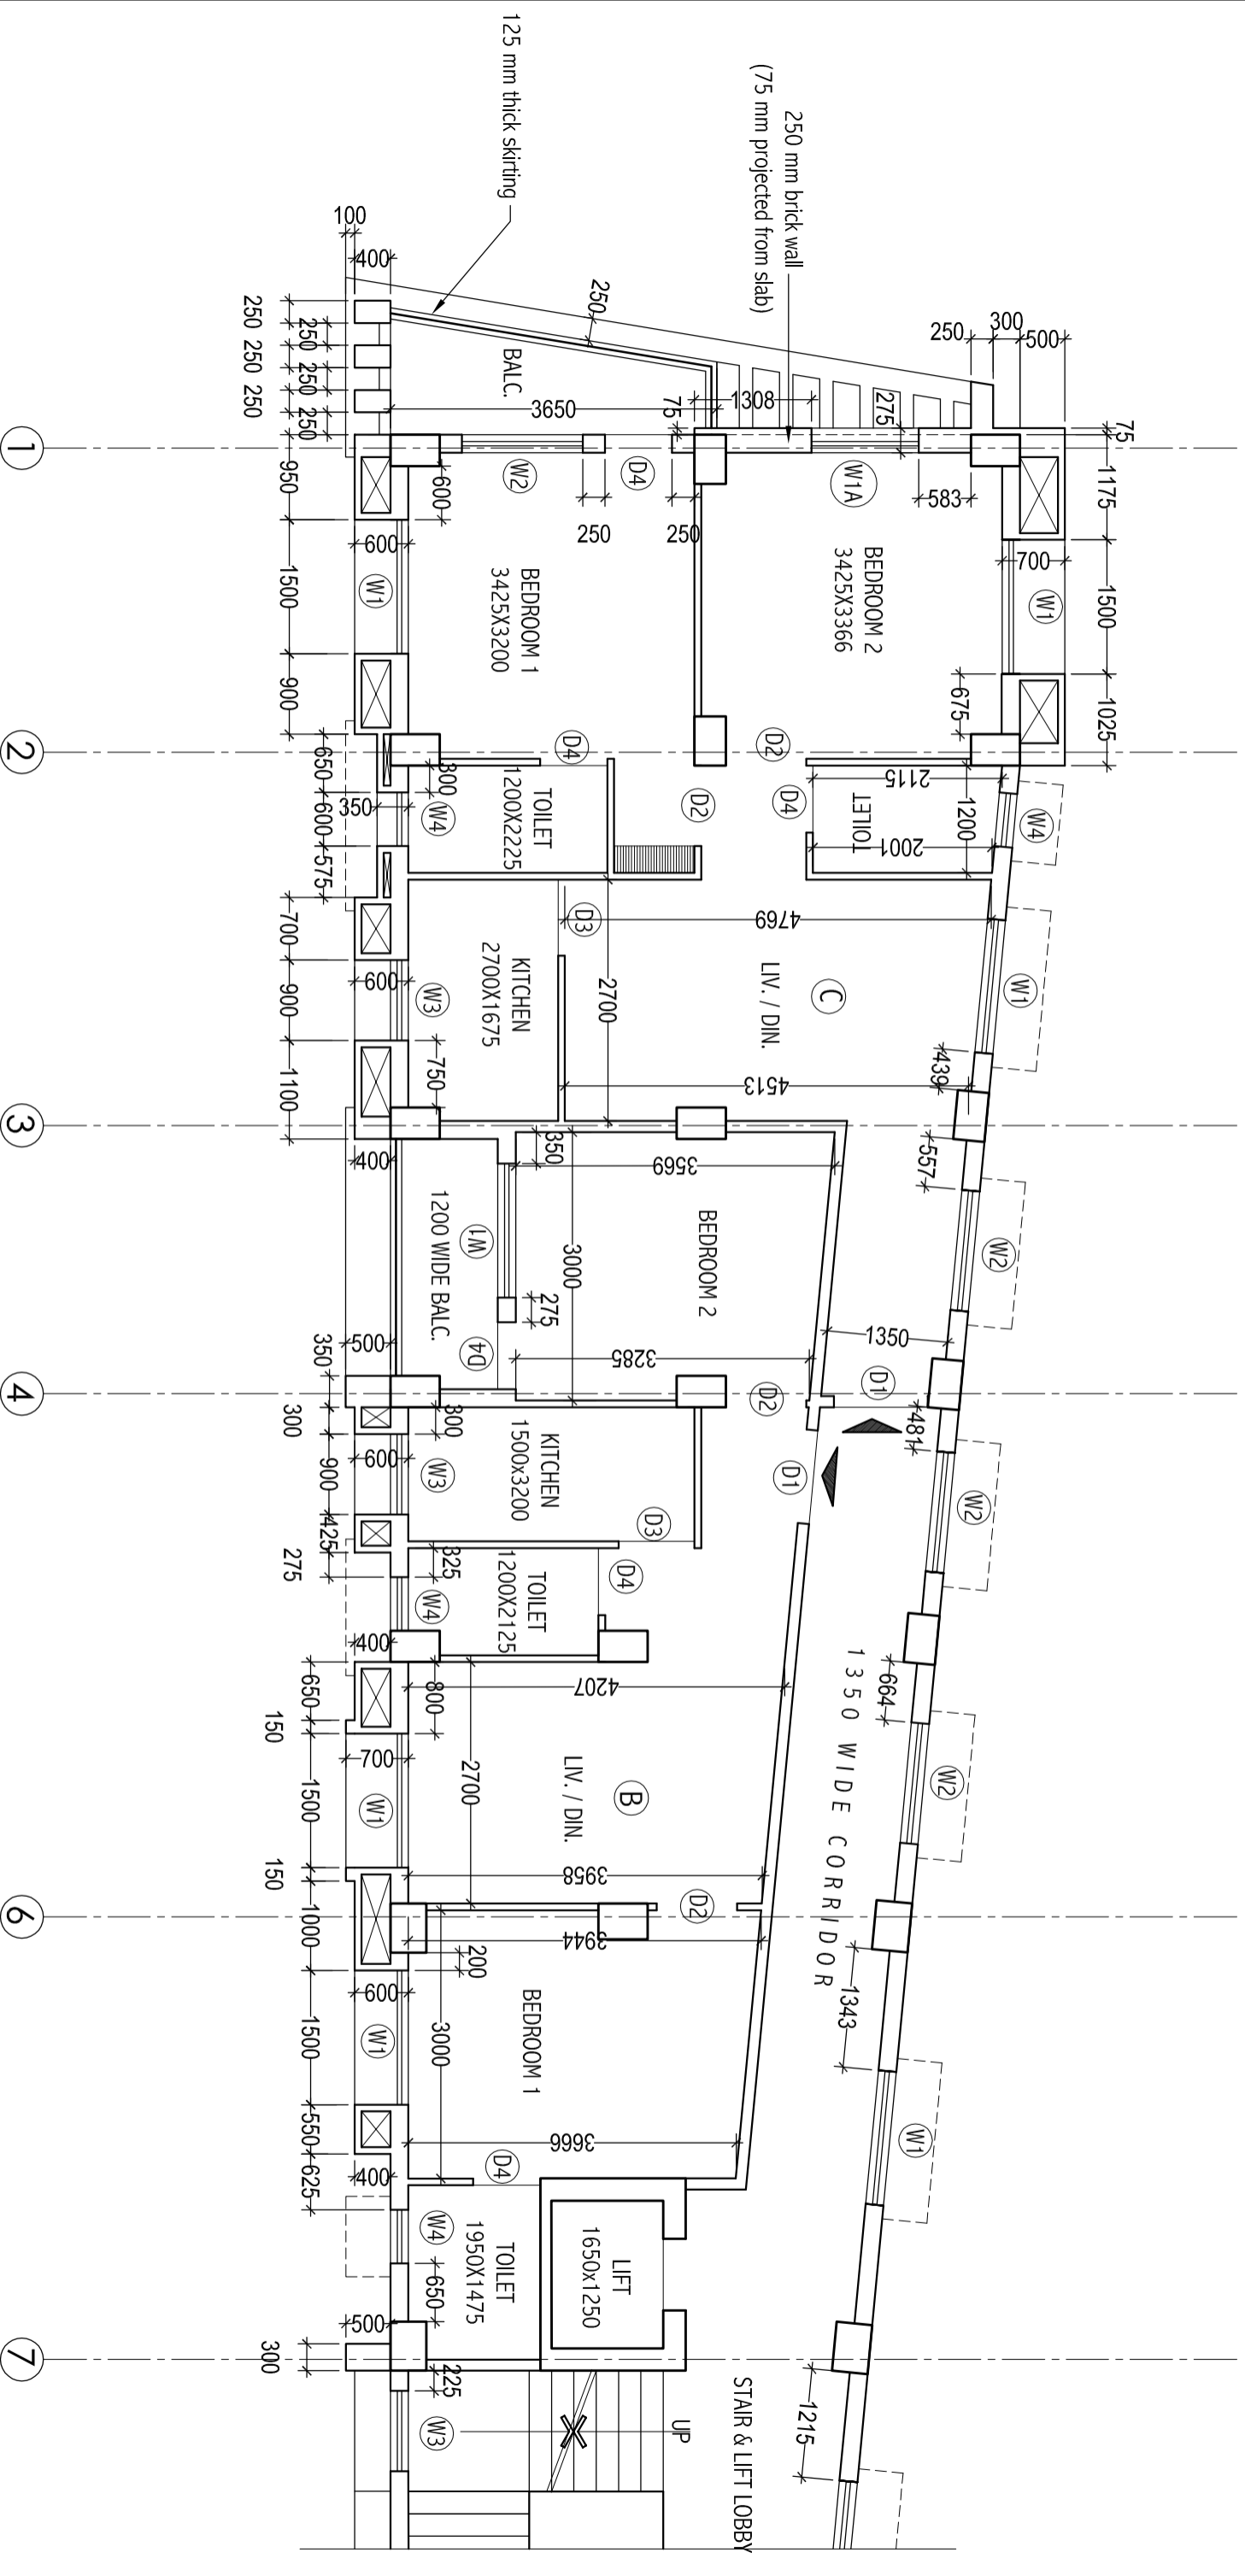


PROJECTION AT FIRST & THIRD FLOOR PLAN

11.02.2017

PROPOSED G+IV STOREIED RESIDENTIAL BUILDING AT PREMISES No. - 3/1/1, GARULIA MAIN ROAD,

24, PARAGANAS (N)

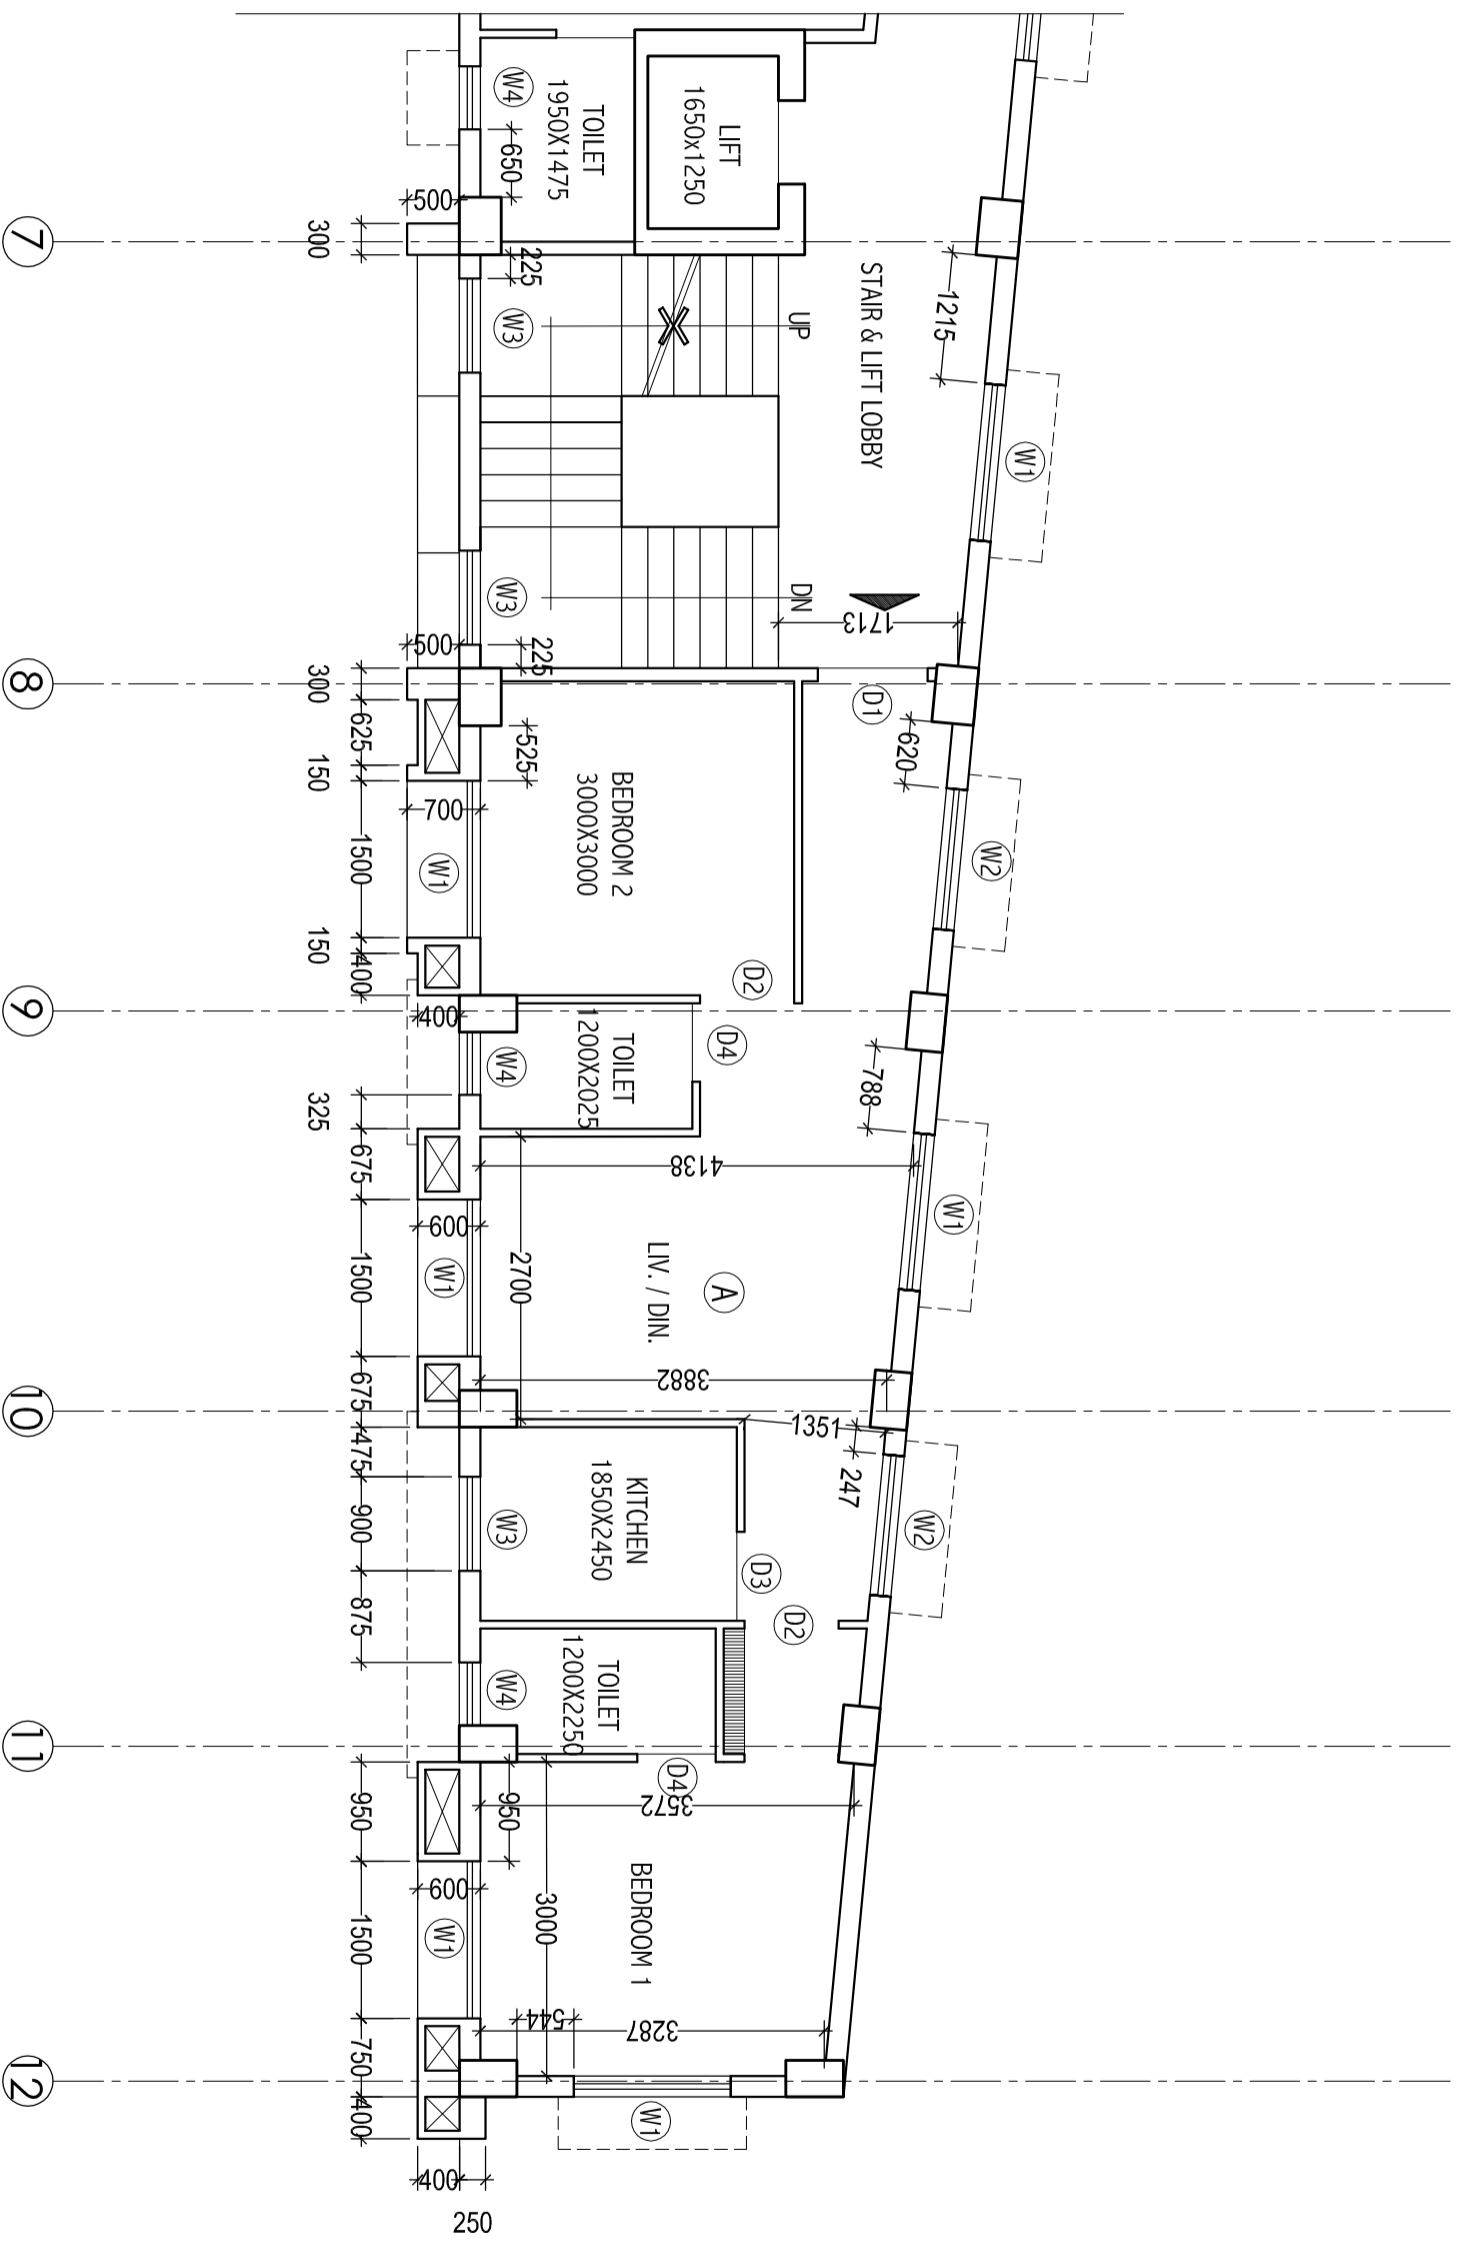


PROJECTION AT FIRST & THIRD FLOOR PLAN

11.02.2017


PROPOSED G +IV STOREDIED RESIDENTIAL BUILDING AT PREMISES No. - 3/1/1, GARULIA MAIN ROAD,

24, PARAGANAS (N)

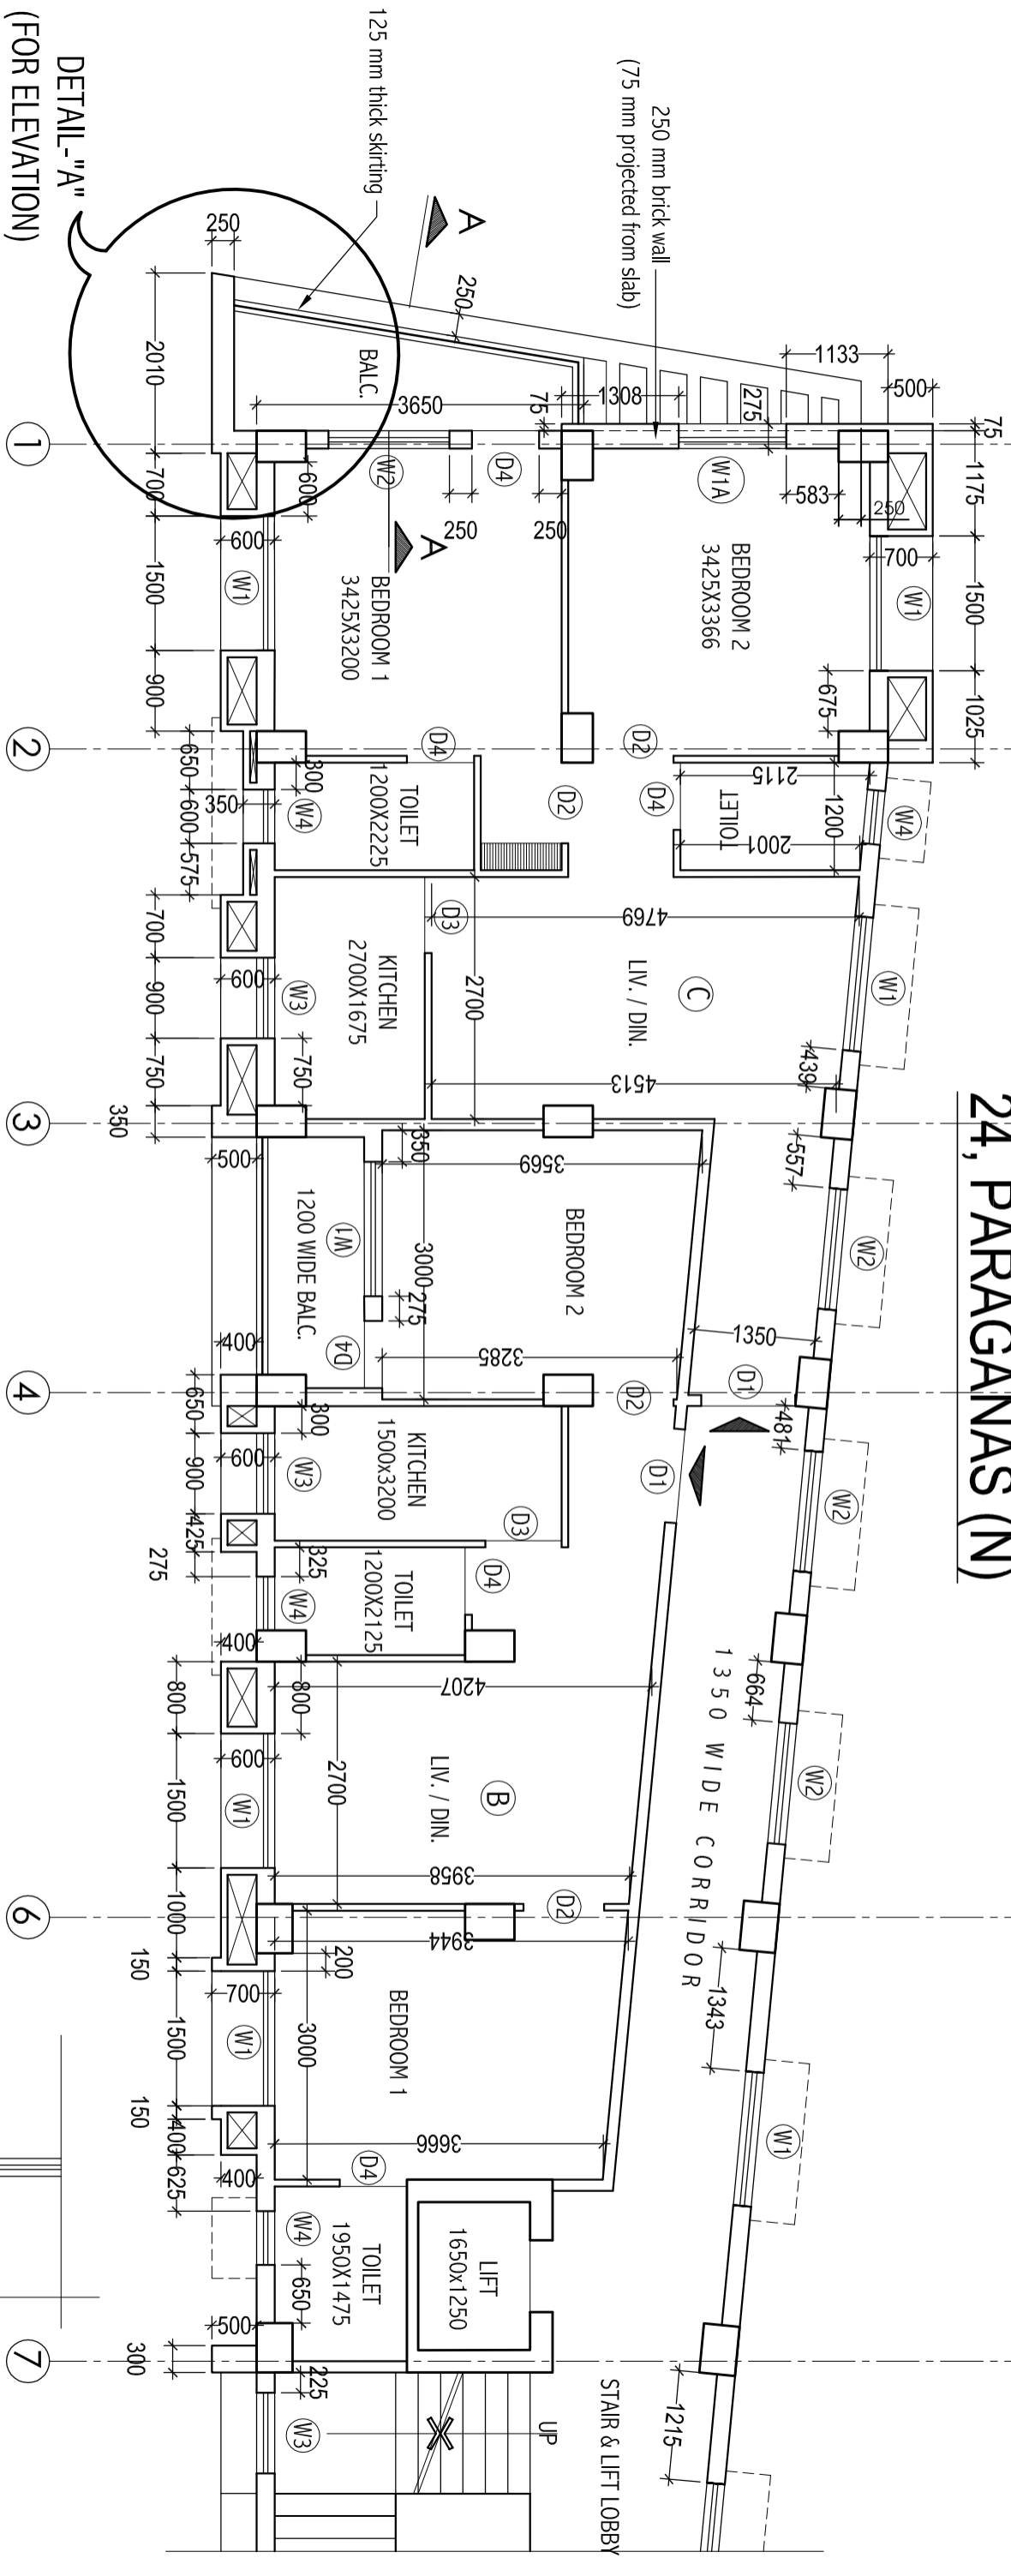


DETAIL - "A"
(FOR ELEVATION)

PROJECTION AT SECOND & FORTH FLOOR PLAN

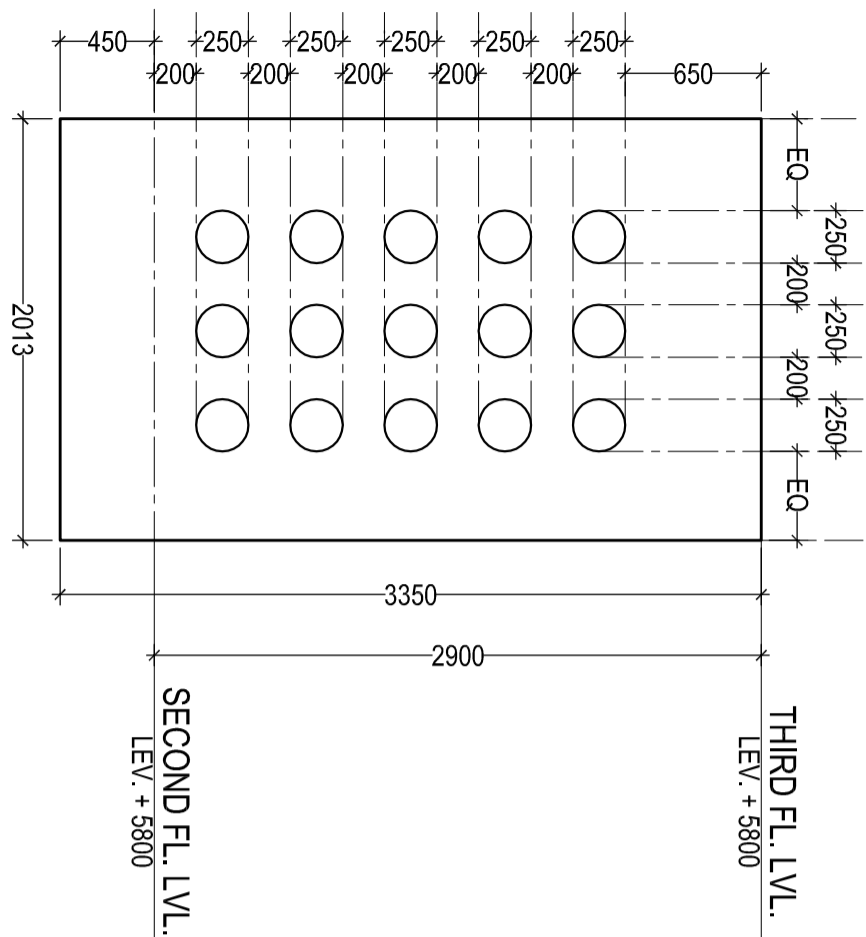

DETAIL - "A"
SCALE-1:50

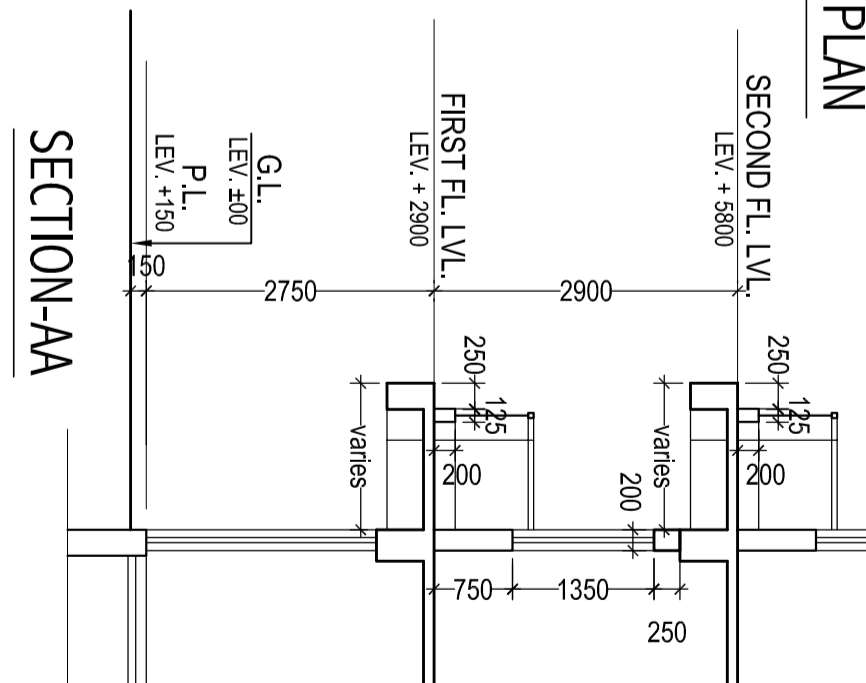


SECTION-AA

11.02.2017

PROPOSED G+IV STOREIED RESIDENTIAL BUILDING AT PREMISES No. - 3/1/1, GARULIA MAIN ROAD,


24, PARAGANAS (N)

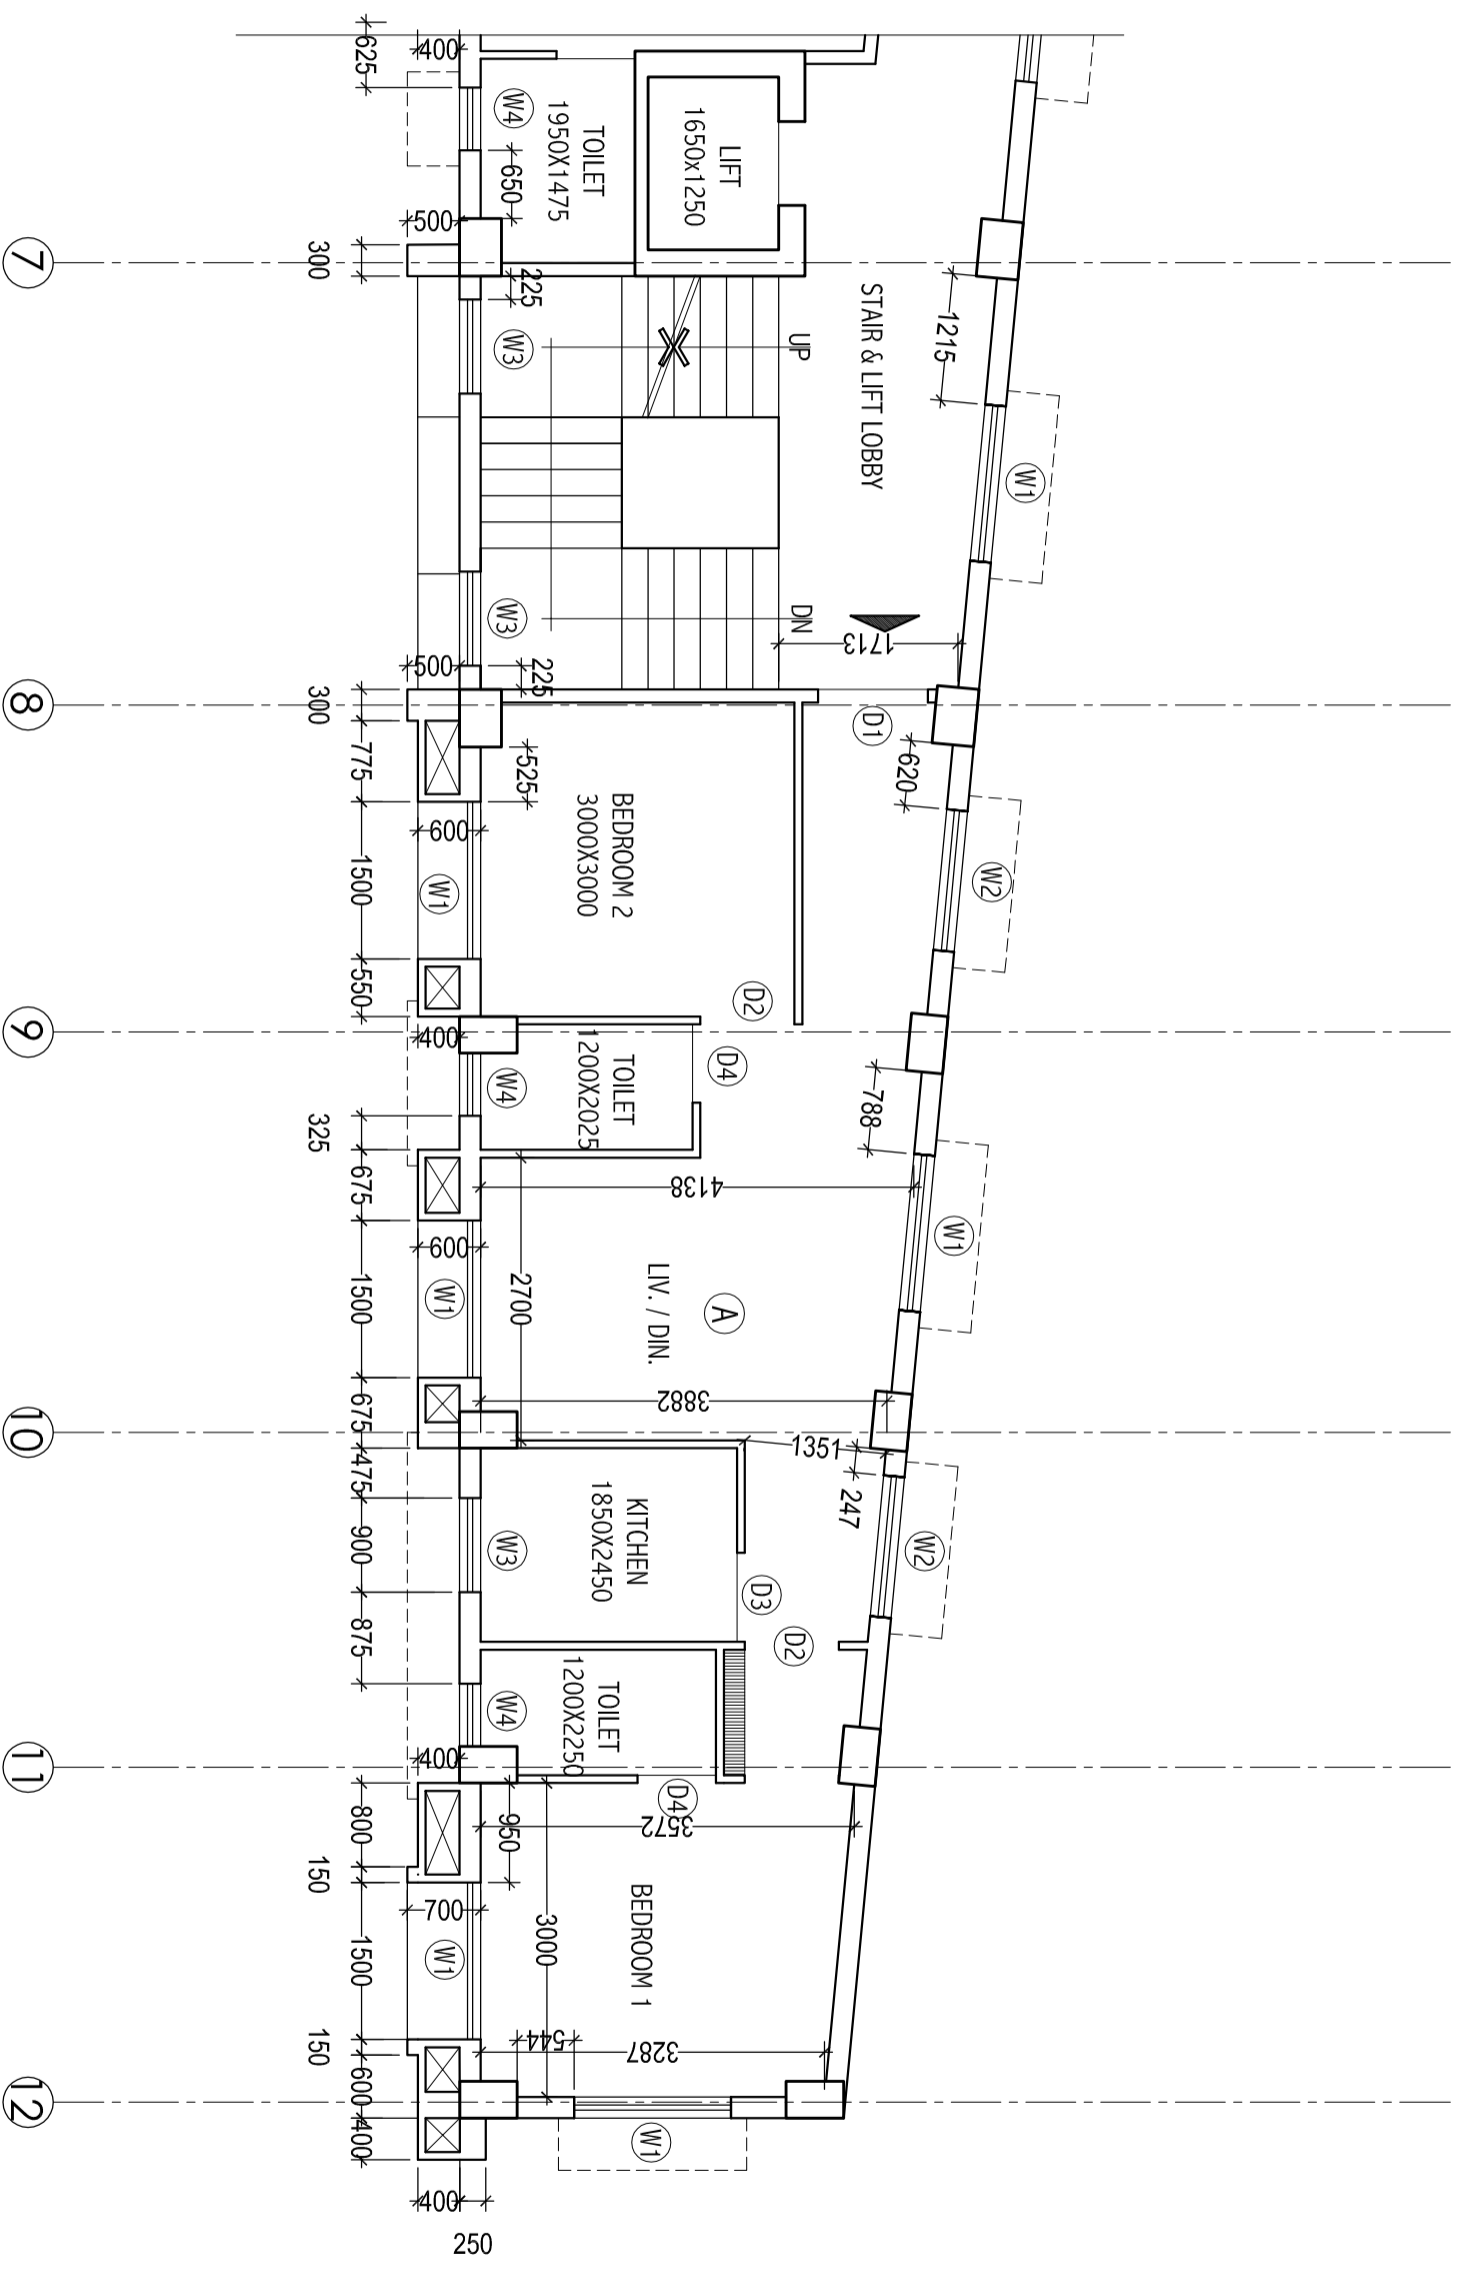

PROJECTION AT SECOND & FORTH FLOOR PLAN

11.02.2017


PROPOSED G +IV STORIED RESIDENTIAL BUILDING AT PREMISES No. - 3/1/1, GARULIA MAIN ROAD, 24, PARAGANAS (N)

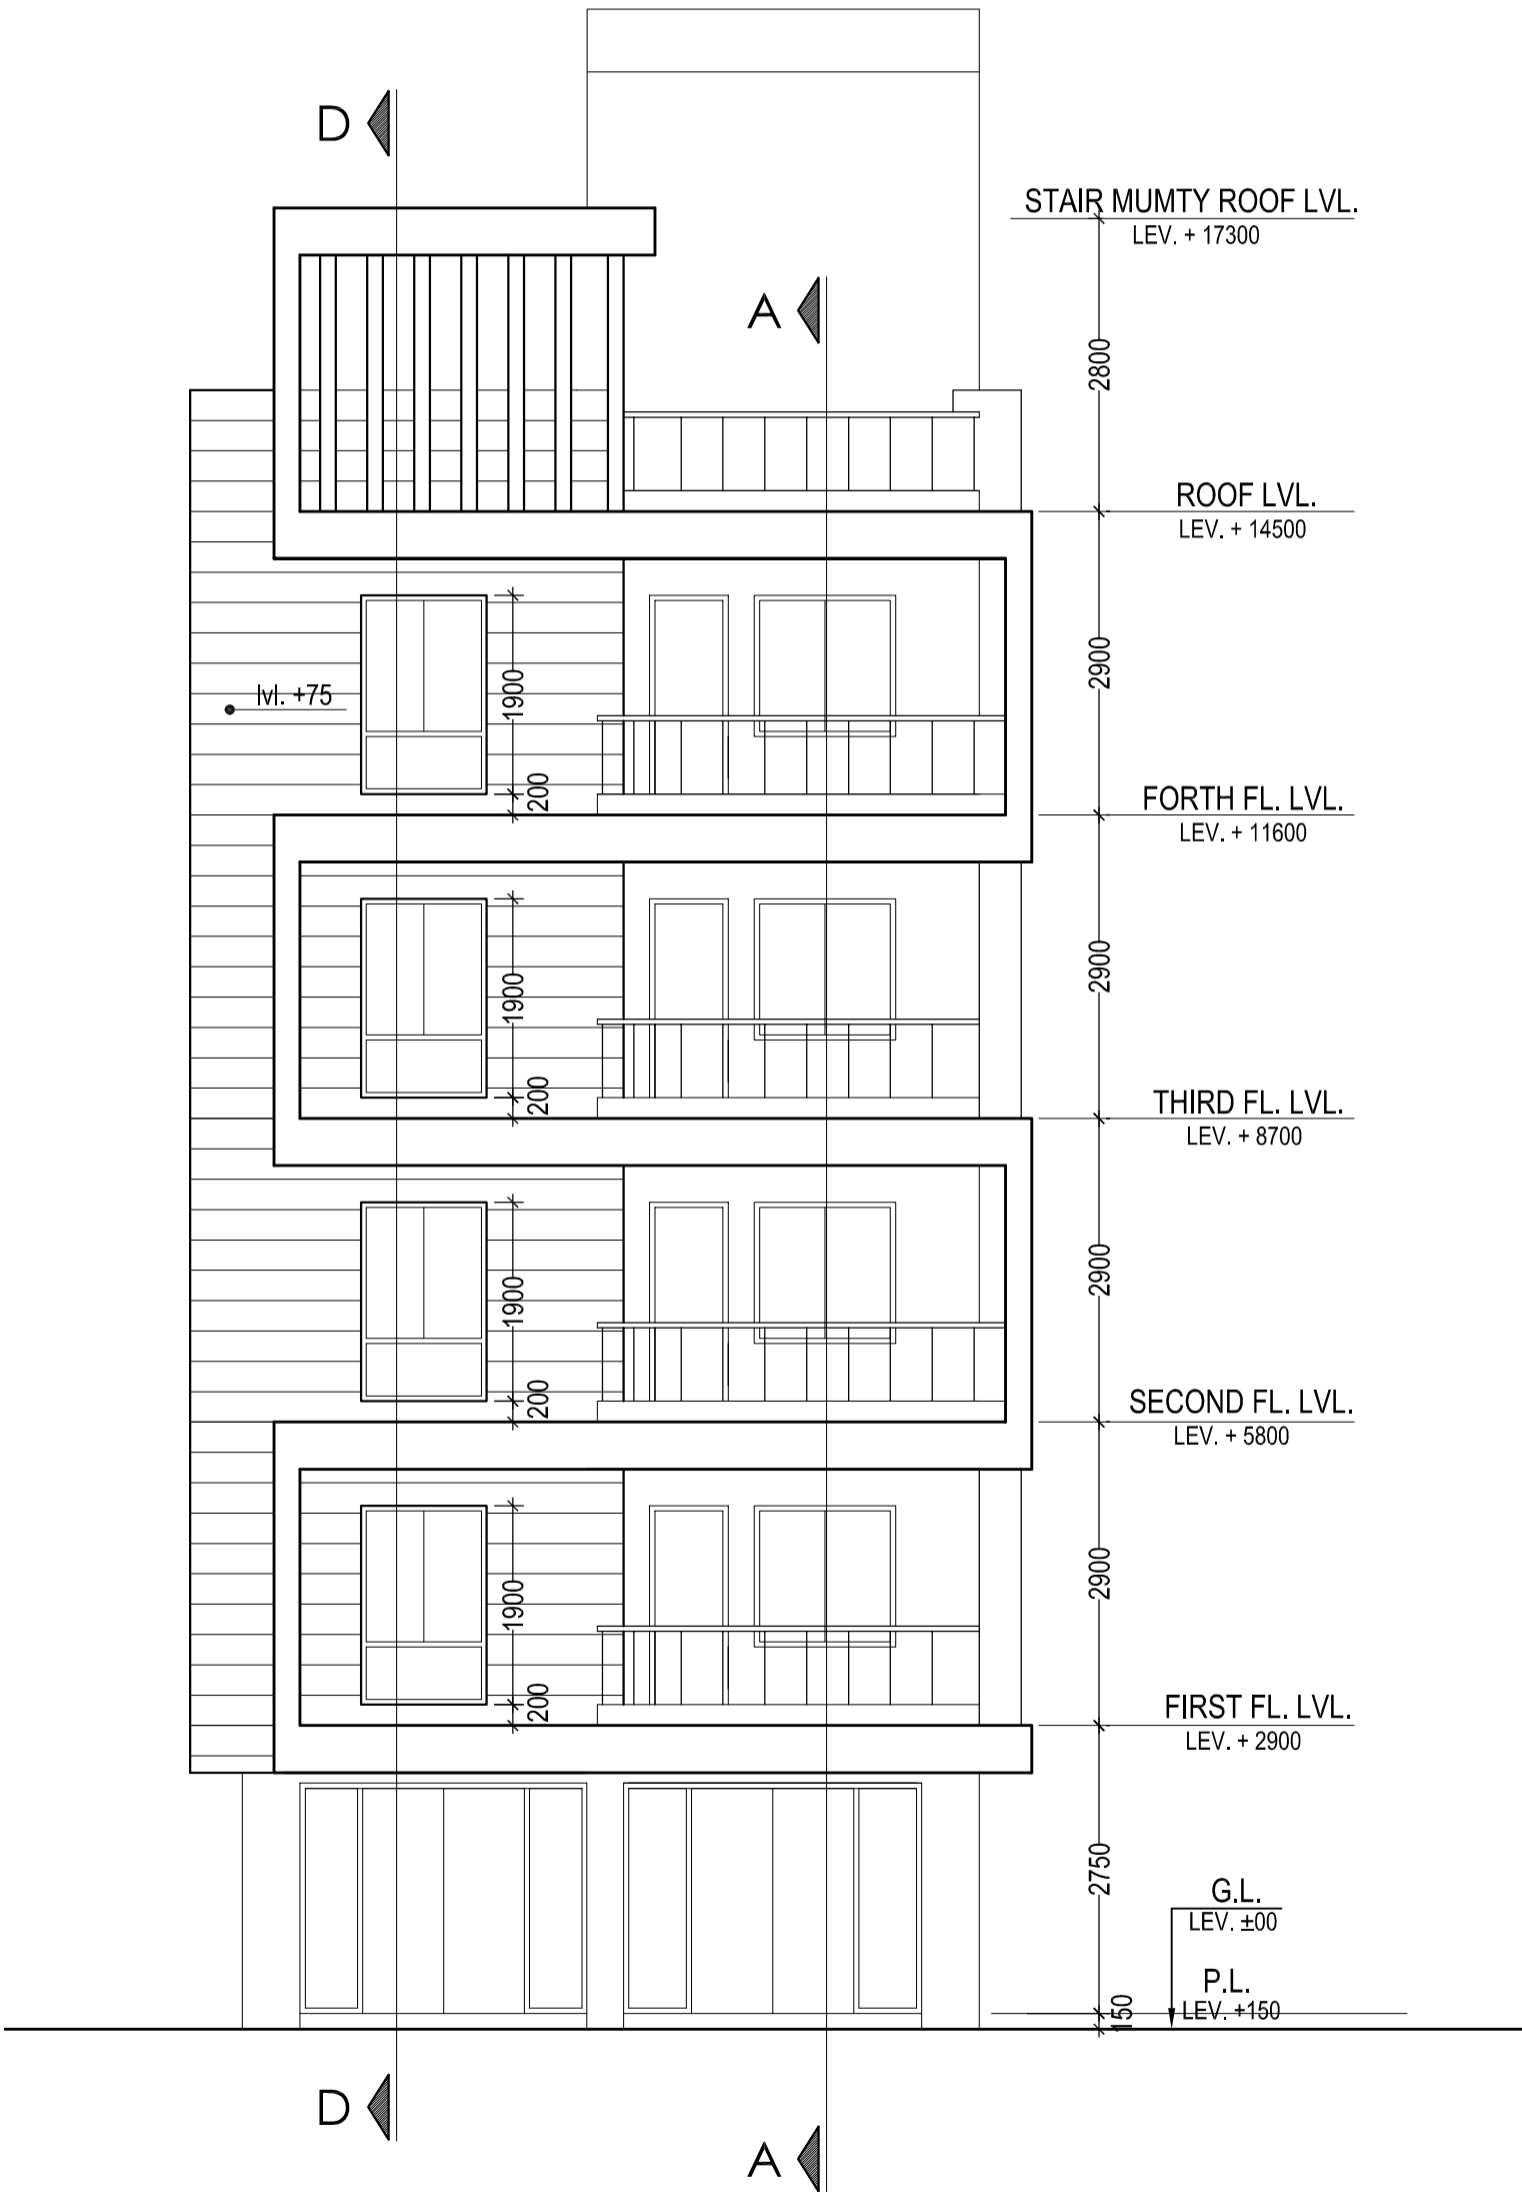

FRONT ELEVATION


11.02.2017

PROPOSED G +IV STOREIED RESIDENTIAL BUILDING AT PREMISES No. - 3/1/1, GARULIA MAIN ROAD, 24, PARAGANAS (N)

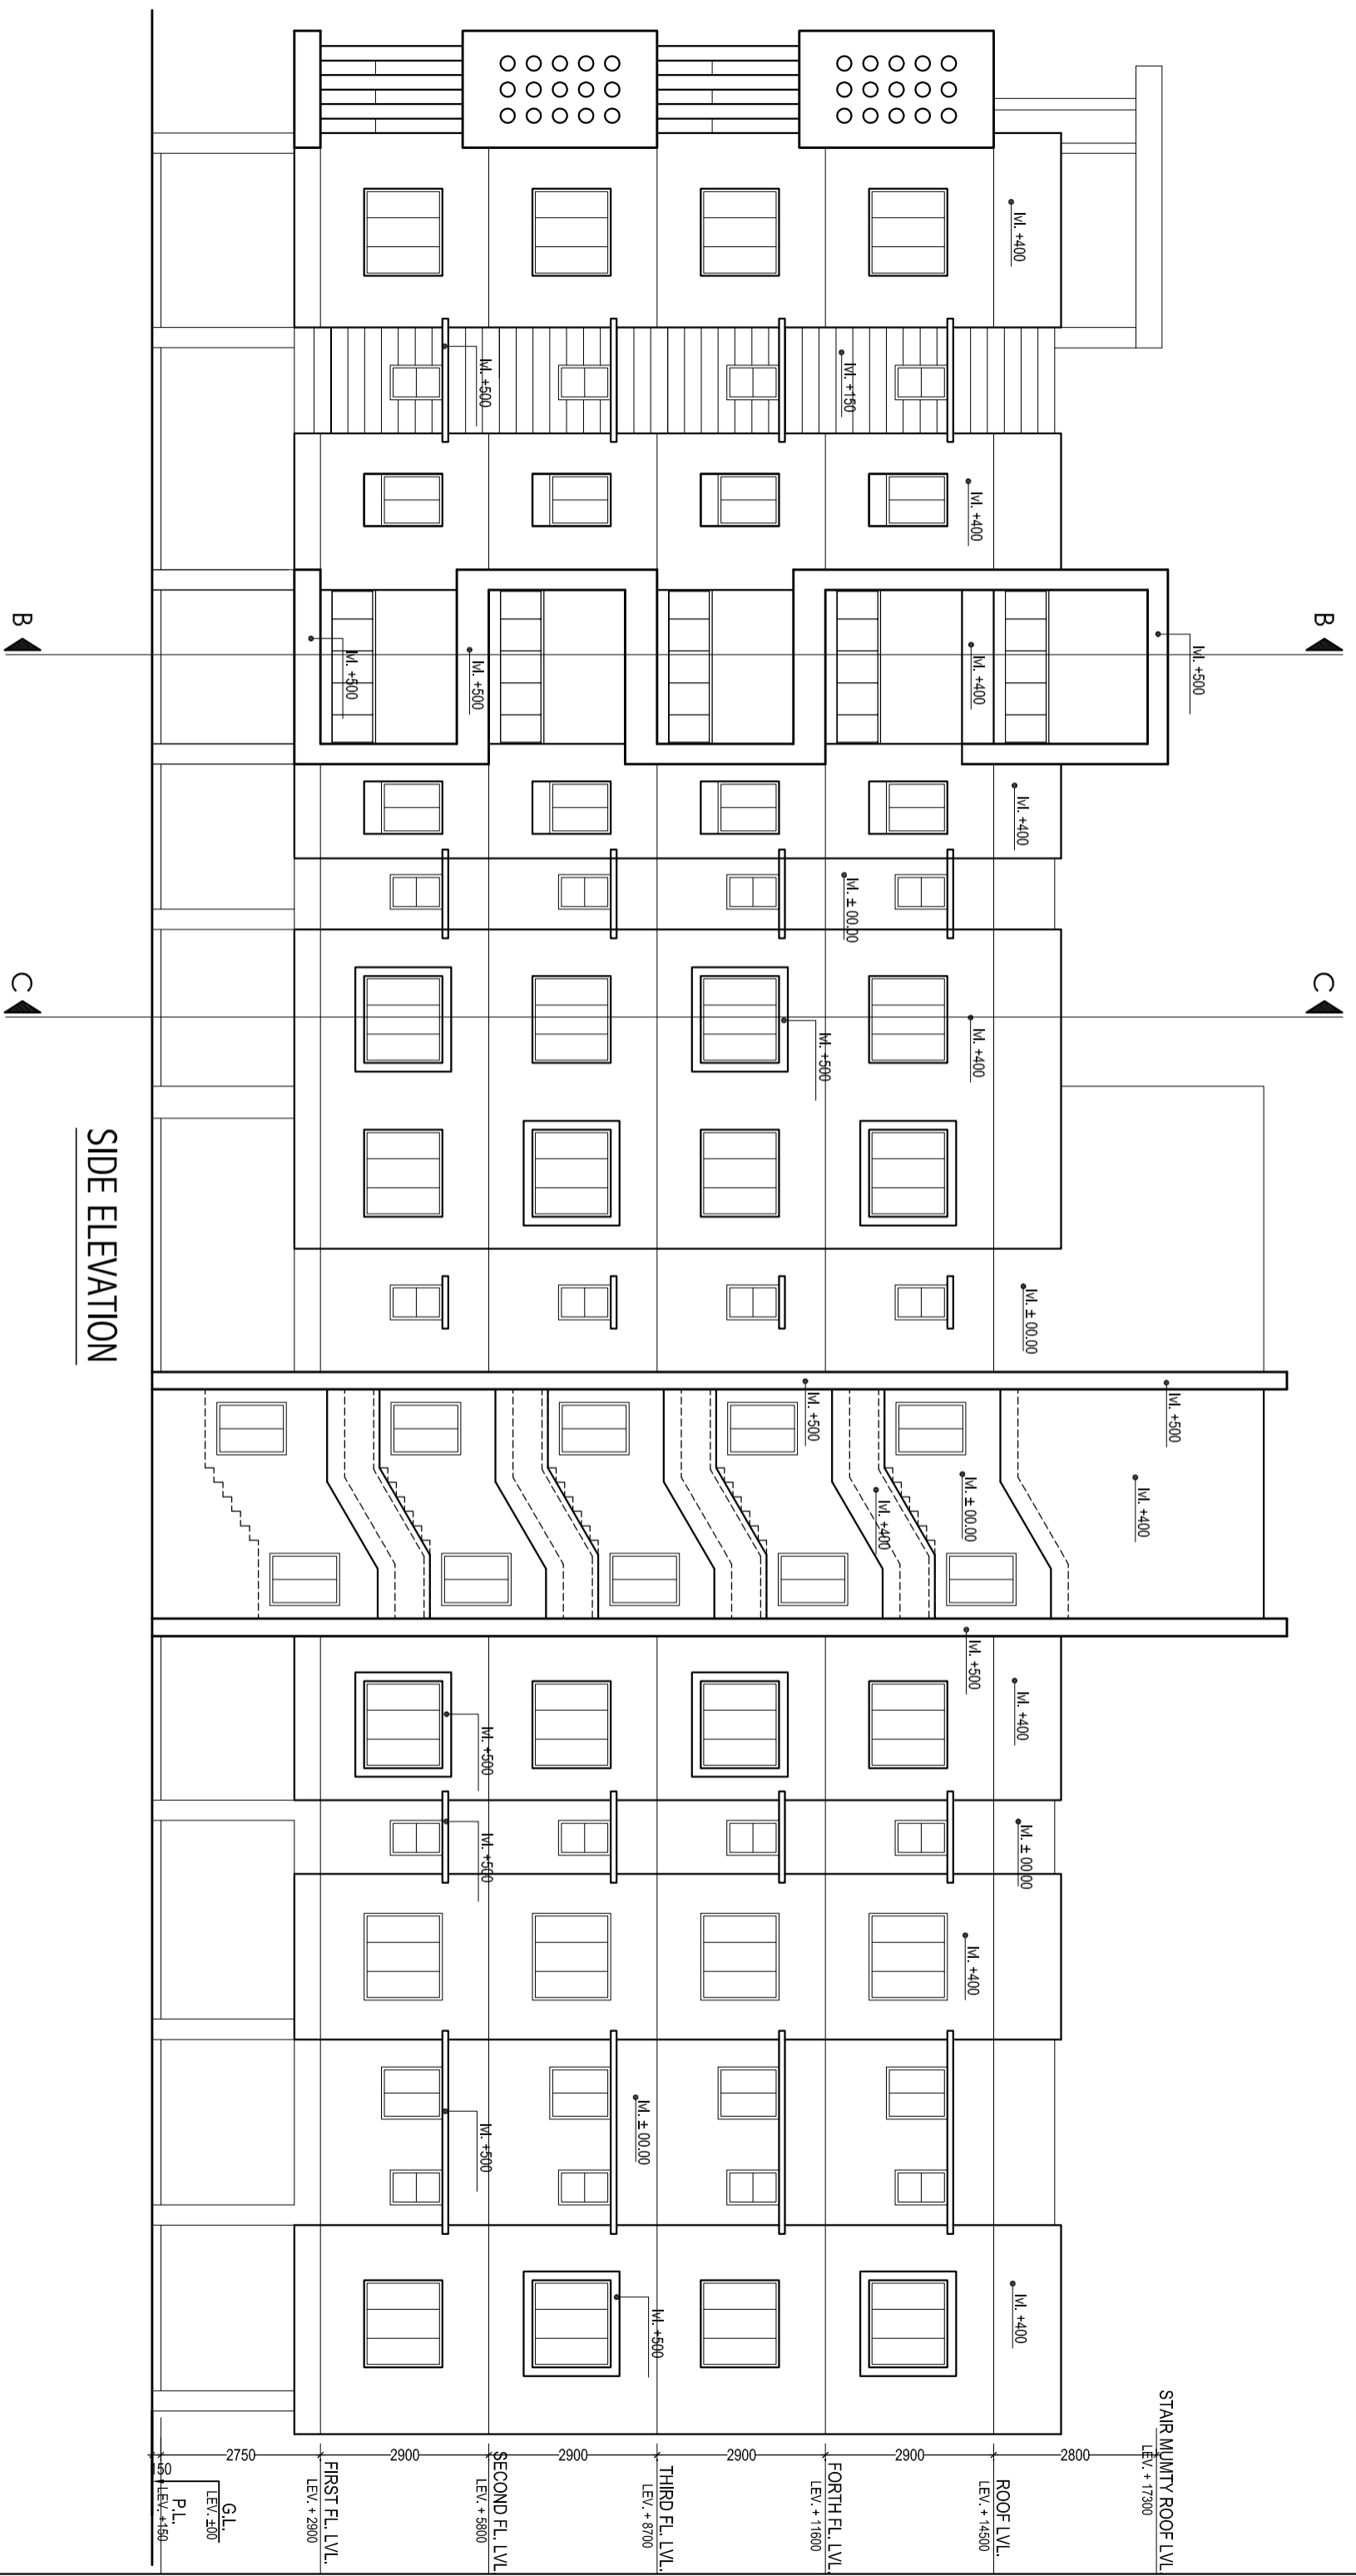


SIDE ELEVATION

PROPOSED G+IV STOREIED RESIDENTIAL BUILDING AT PREMISES No. - 3/1/1, GARULIA MAIN ROAD, 24, PARAGANAS (N)

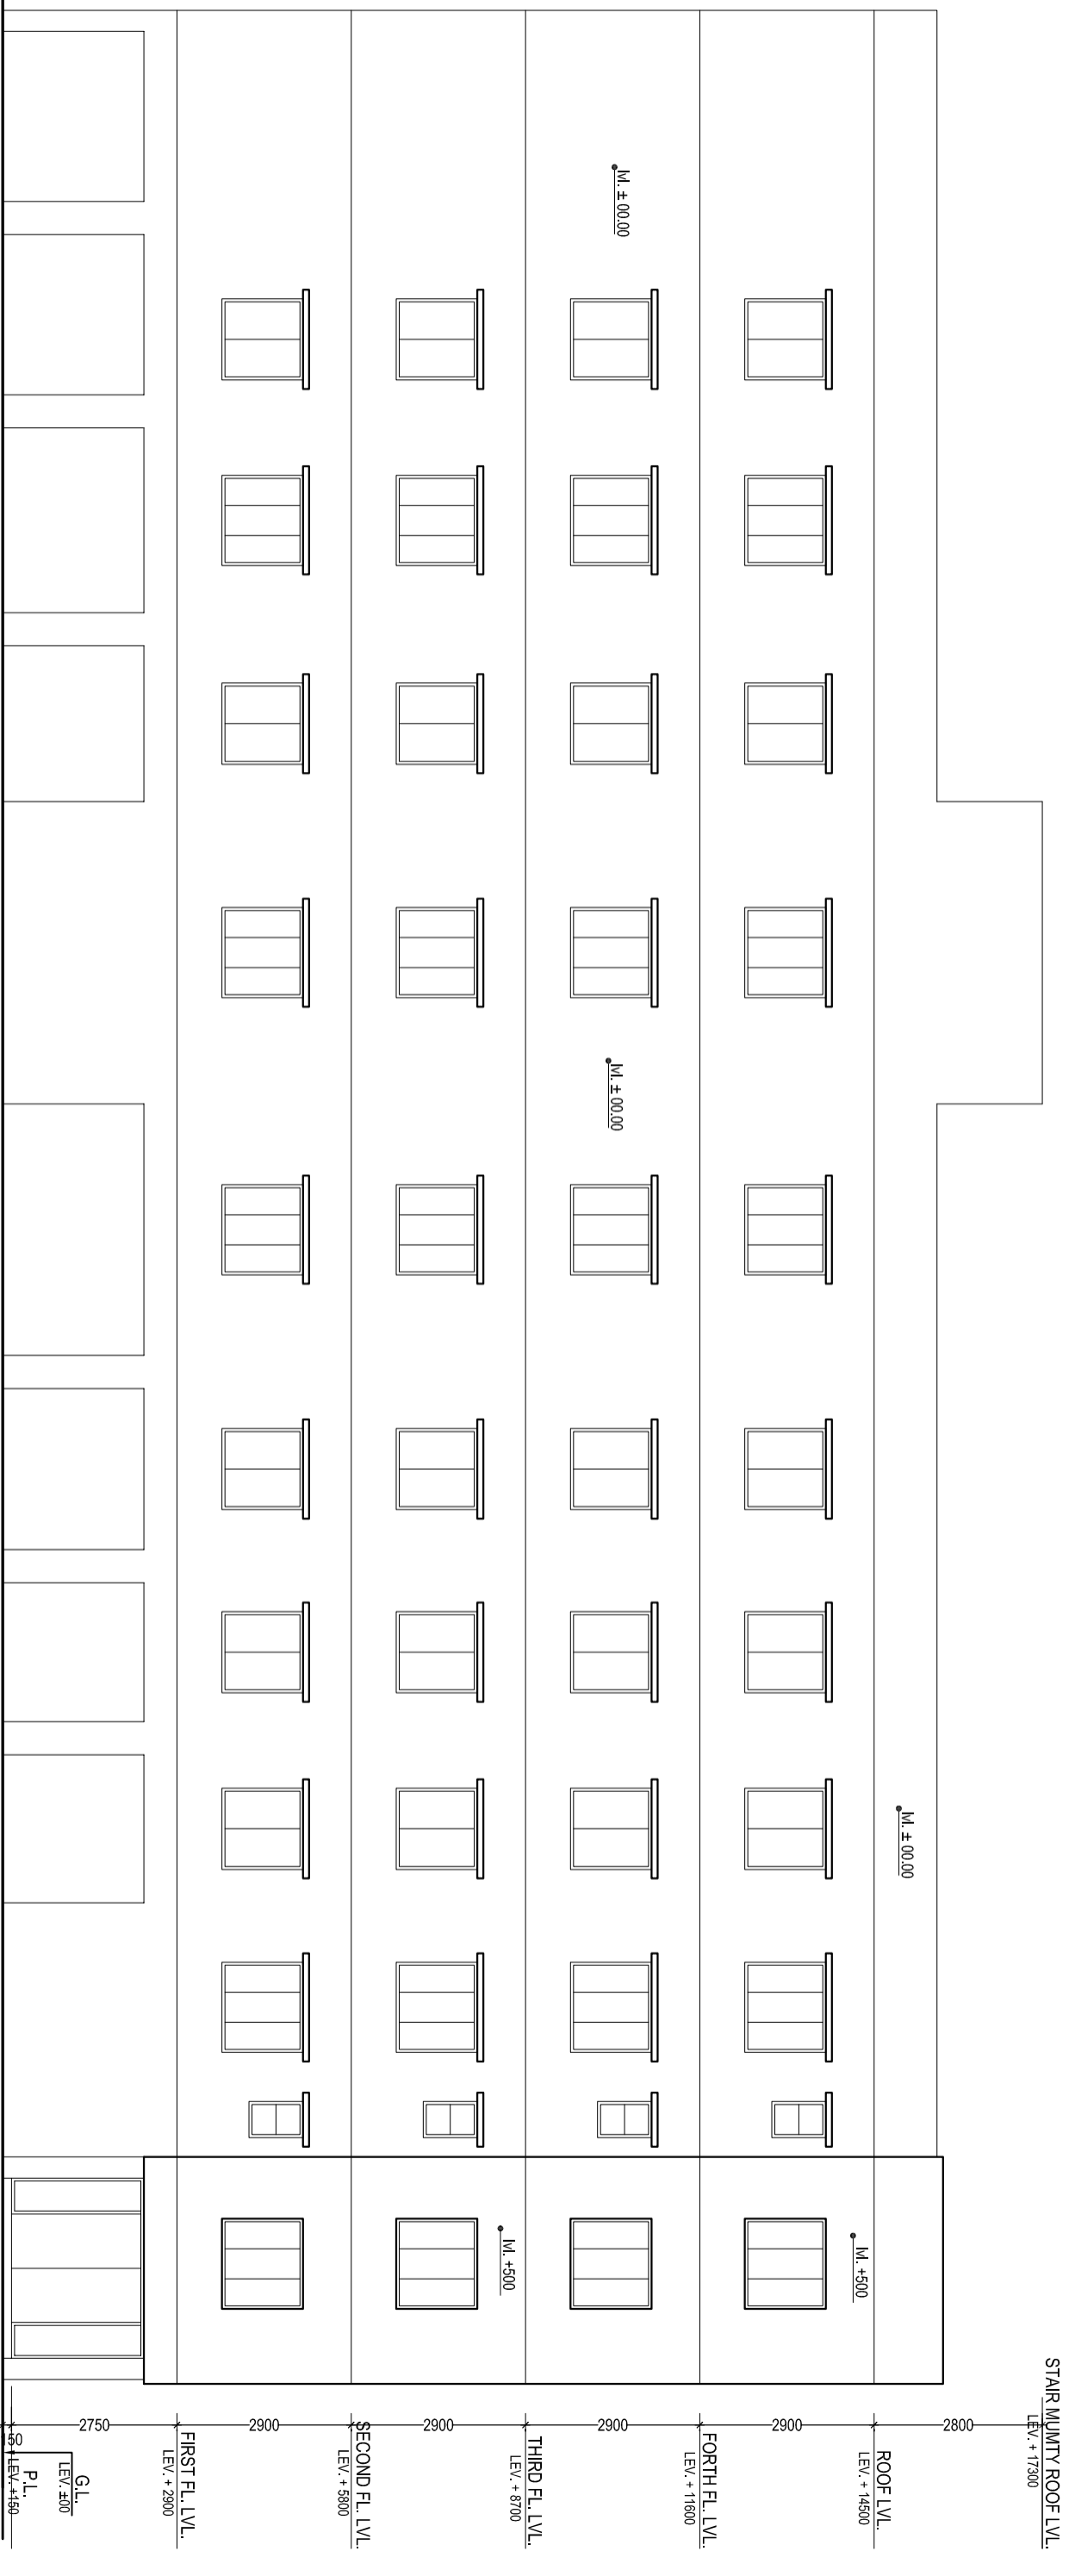


SIDE ELEVATION


PROPOSED G +IV STORIED RESIDENTIAL BUILDING AT PREMISES No. - 3/1/1, GARULIA MAIN ROAD, 24, PARAGANAS (N)

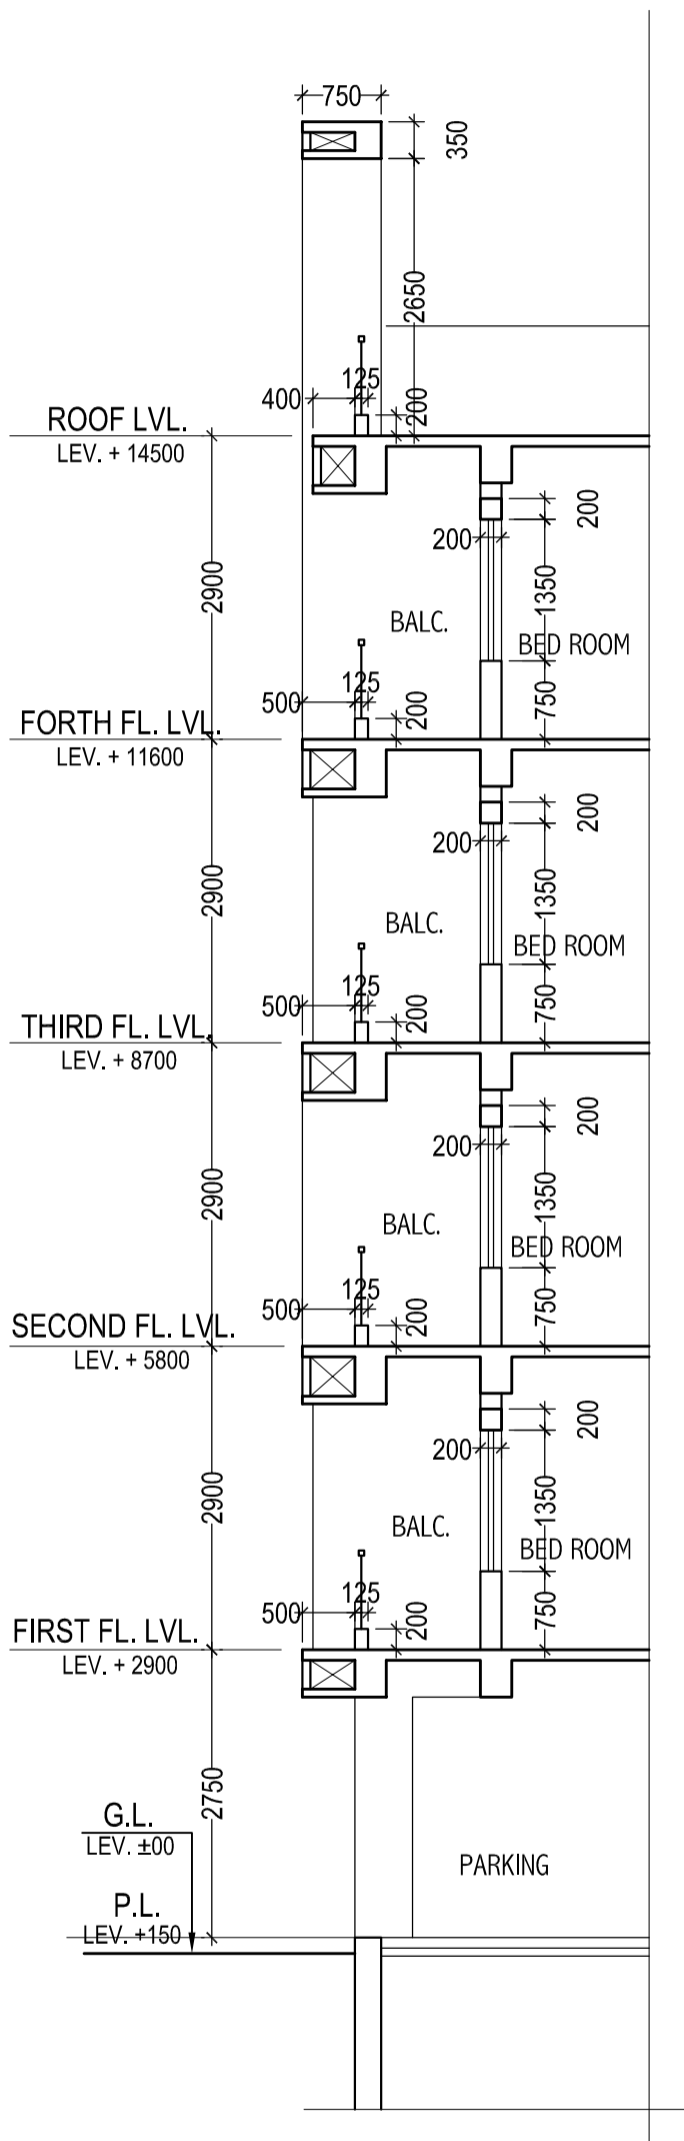

SECTION-BB

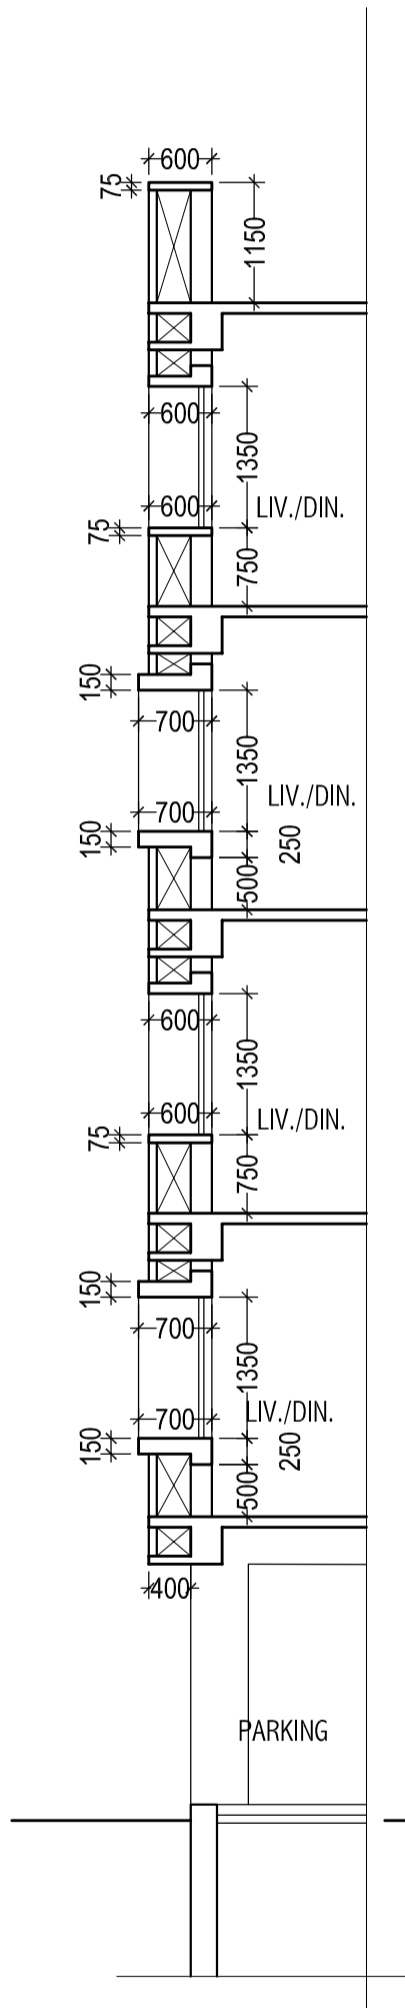

SECTION-CC

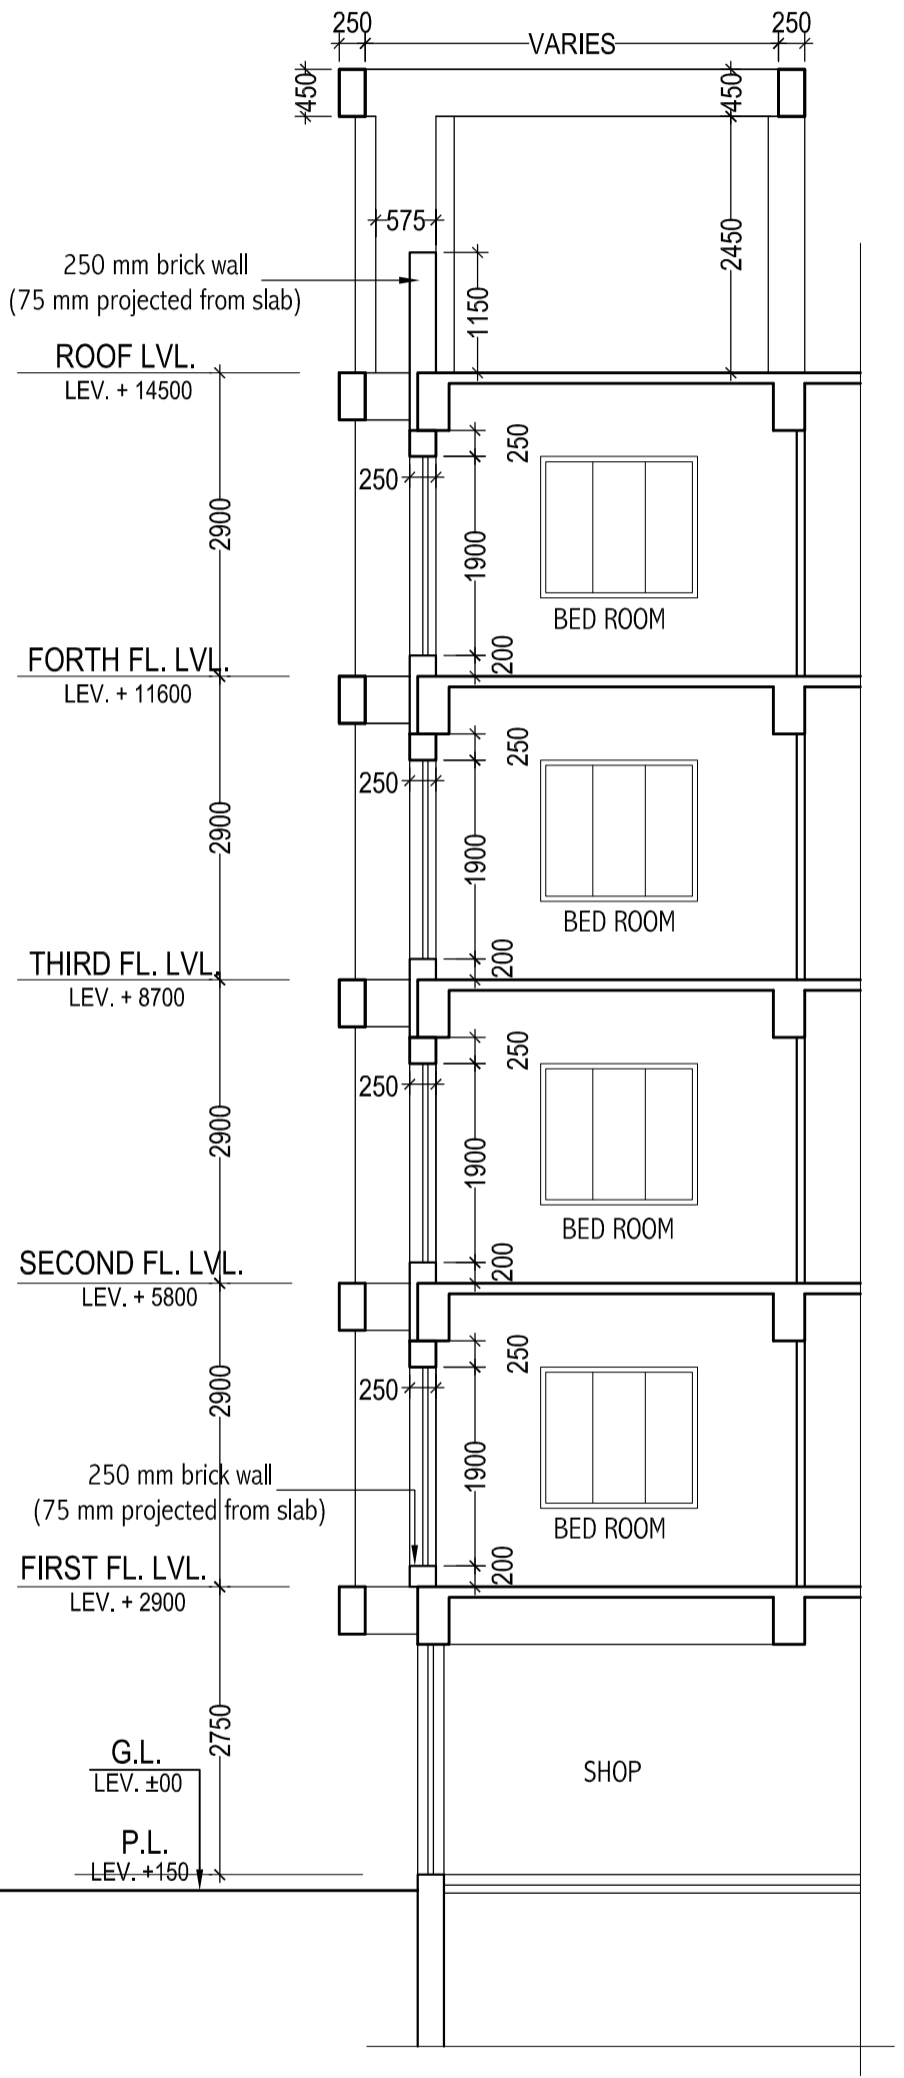

SECTION-DD