

Ref. No.

Date


PREMISES No. - 69/1/4/47, RAJA S.C. MULLICK Ro.

WARD No. - 100, BR. - 8

LOCATION DETAILS OF THE PROJECT OF LAND DEDICATED FOR THE PROJECT DEVELOPMENT ALONG WITH ITS BOUNDARIES INCLUDING THE LATITUDE & LONGITUDE OF END POINTS OF THE PROJECT

DEVELOPER :- S.G. CONSTRUCTION

PROJECT : SHILPANGAN

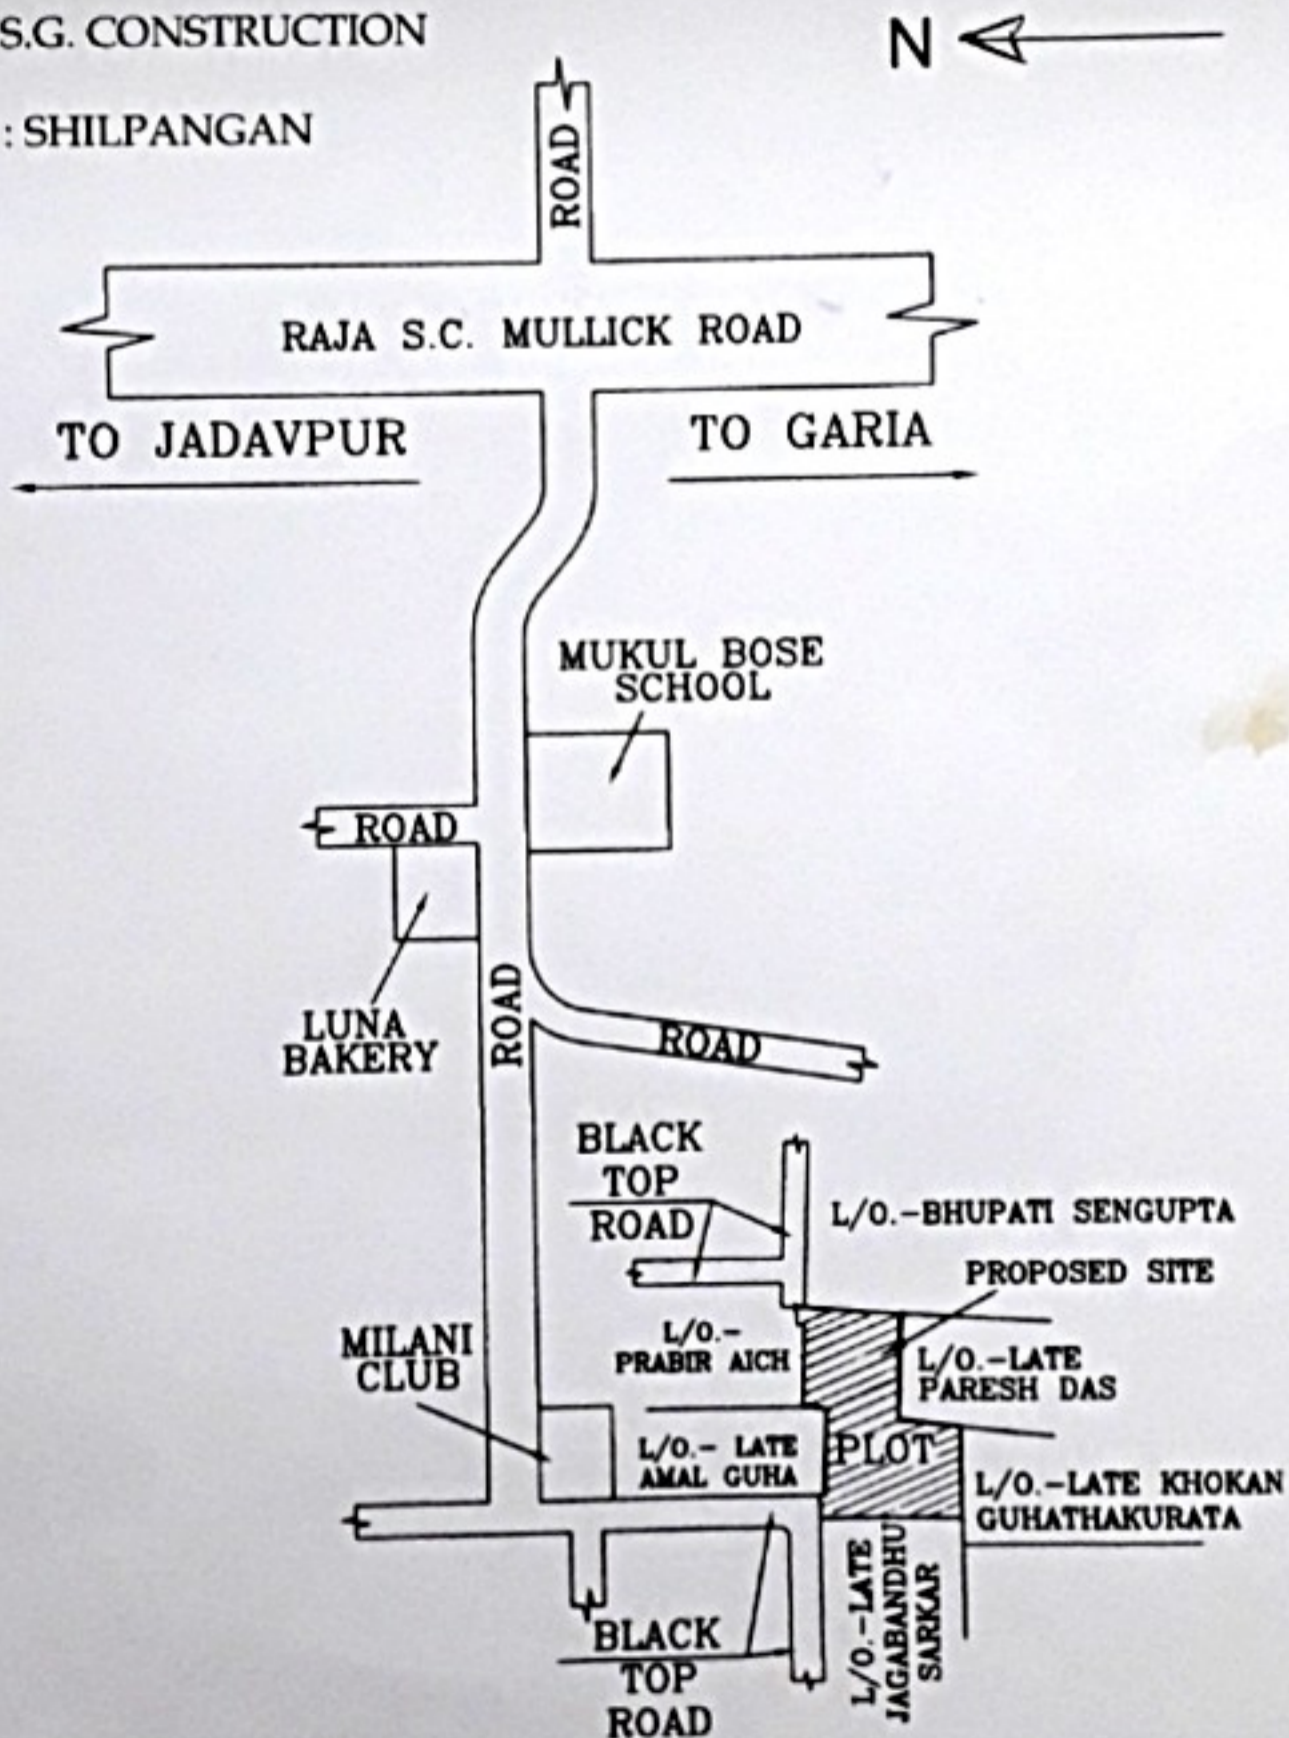

LATITUDE: - 22.47709 = 22°28'37.52"N

LONGITUDE: - 88.3725902 = 88°22'21.324"E

LOCATION MAP

SCALE = 1:1500

S. G. CONSTRUCTION

Sujj Sb.

Partner

RABINDRA NATH GHOSH
LBS CI-1, NO-1038
THE KOLKATA MUNICIPAL CORPORATION