




ELEVATION

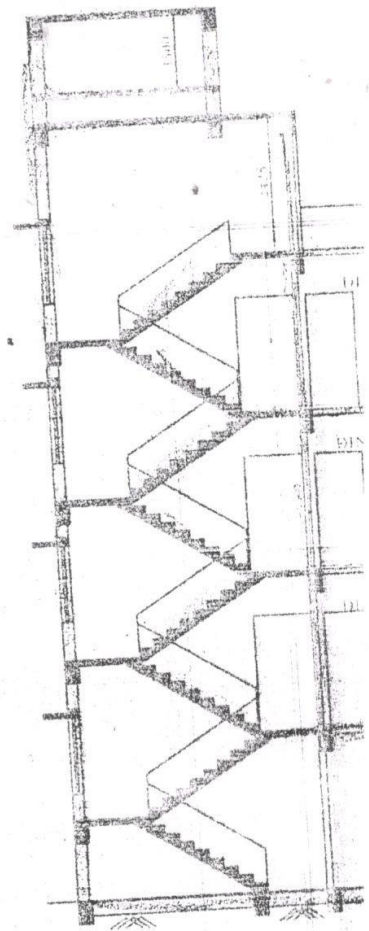

8

M/S: KAJAL SAMADDAR
Kajal Samaddar
Proprietor

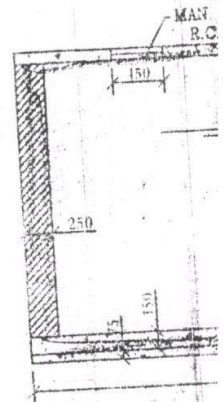

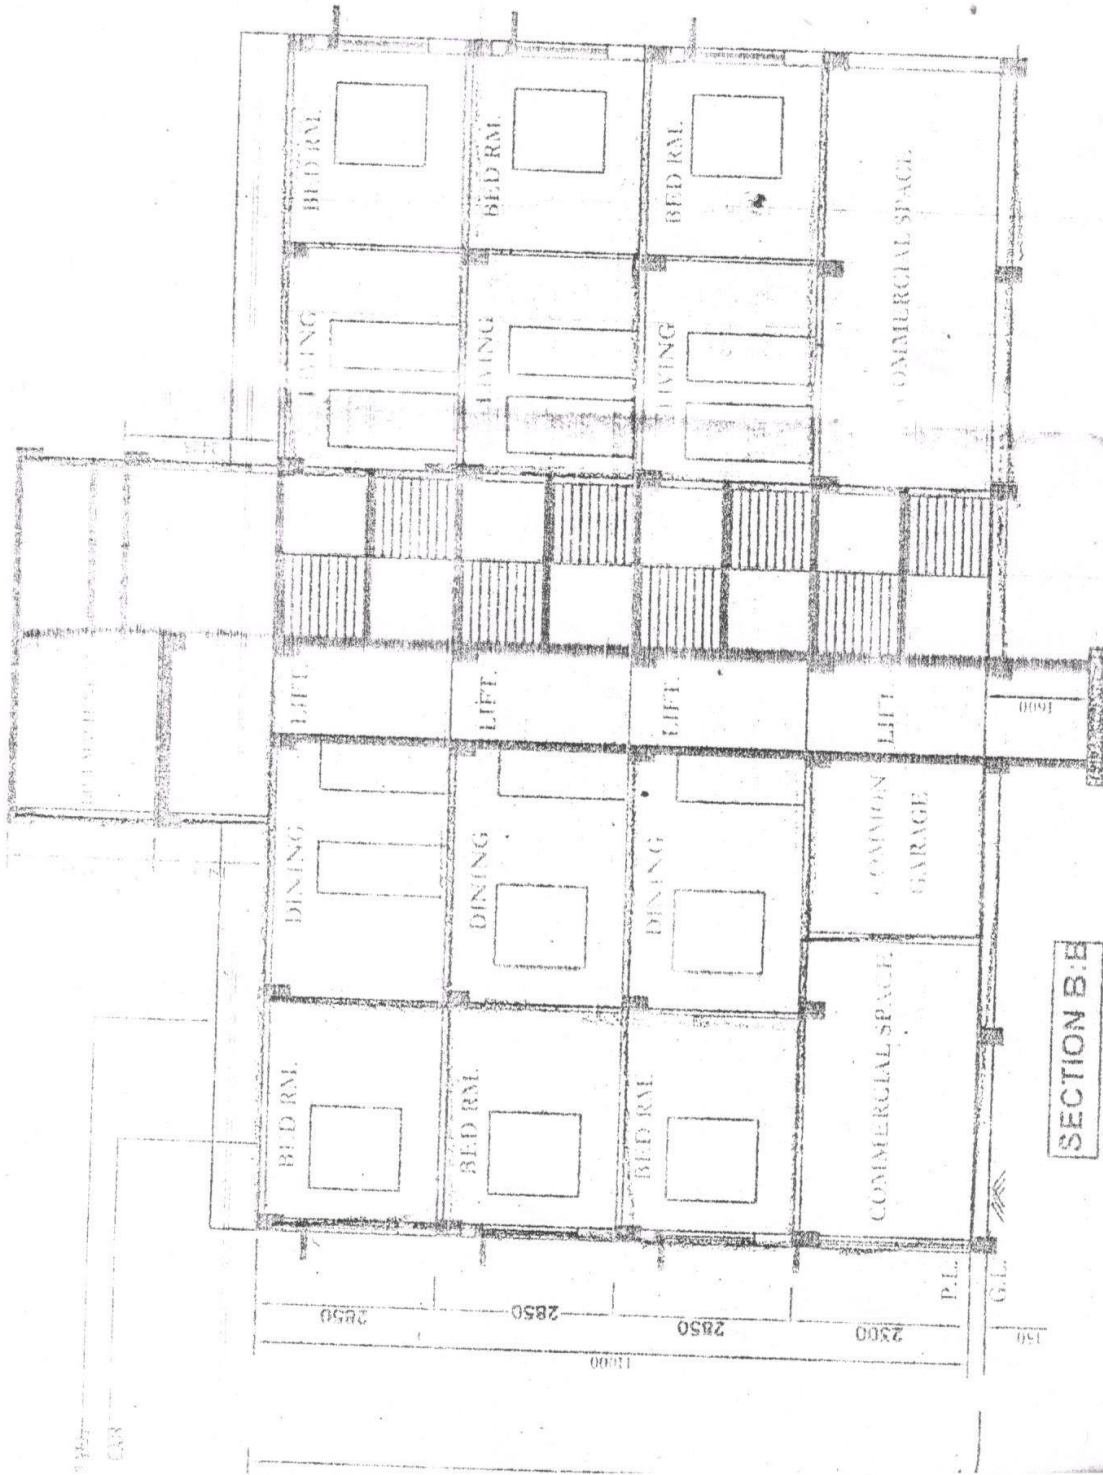

M/S. KAJAL SAMADDAR
Kajal Samaddar
 Proprietor

U/O: NARAYAN BANERJE

12050

1500


SECTION B-B

GROUND FLOOR PLAN

3660 (12'-0") WIDE TIARUR RAMKRISHNA ROAD

11600

1000 WIDE M.D.P.

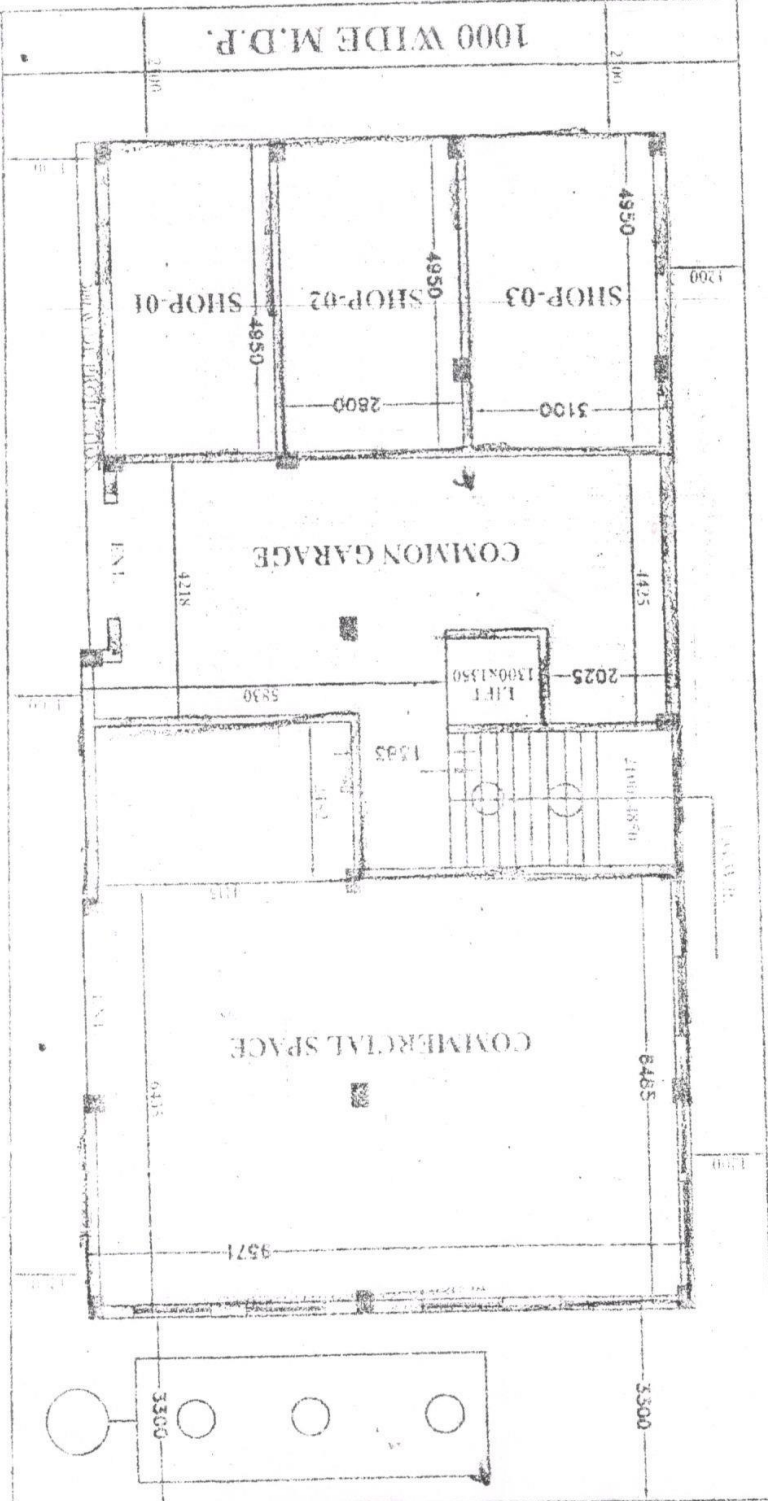


M/S. KAJAL SAMADDAR
Proprietor


DETAIL


M/S. KAJAL SAMADDAR
Kamaldeep
 Proprietor

FIRST FLOOR PLAN

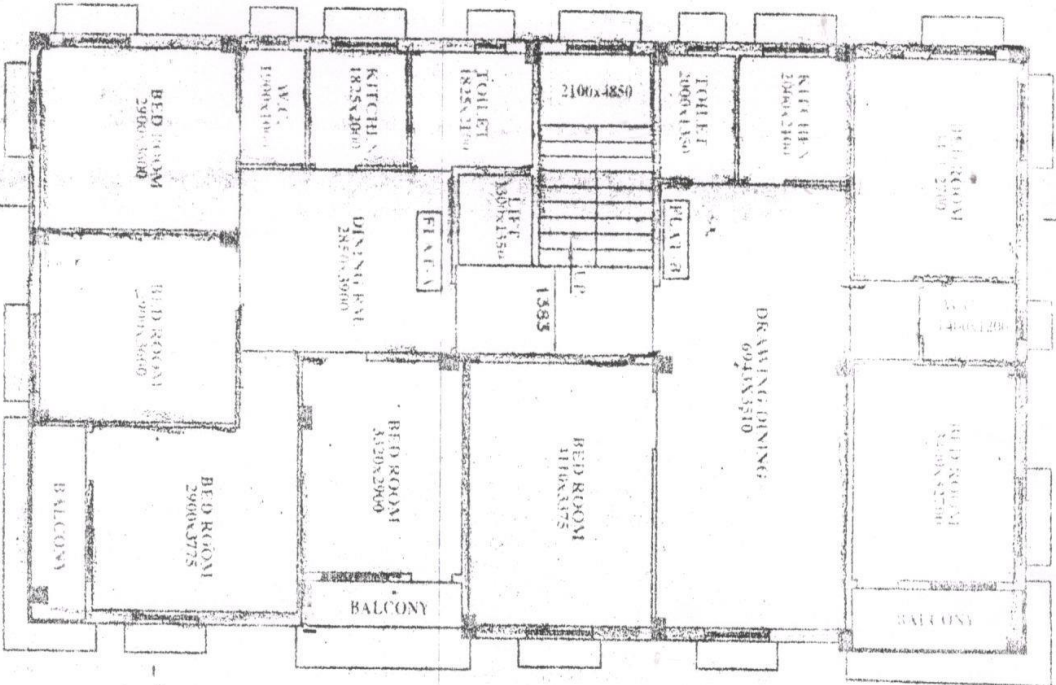

2ND AND 3RD. FLOOR PLAN

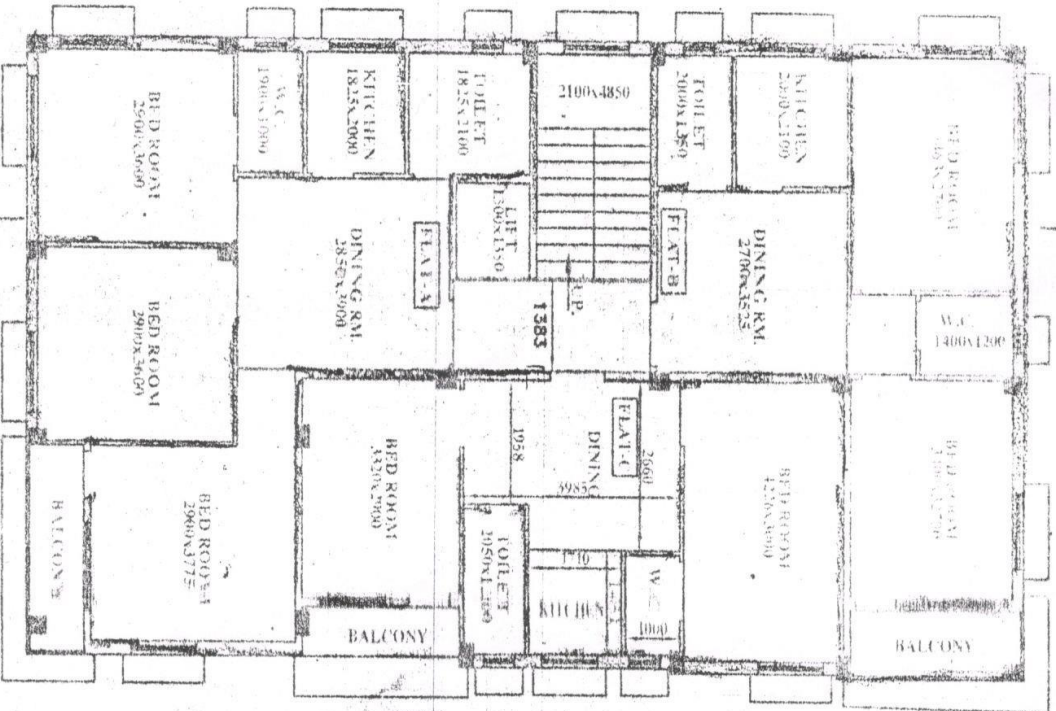

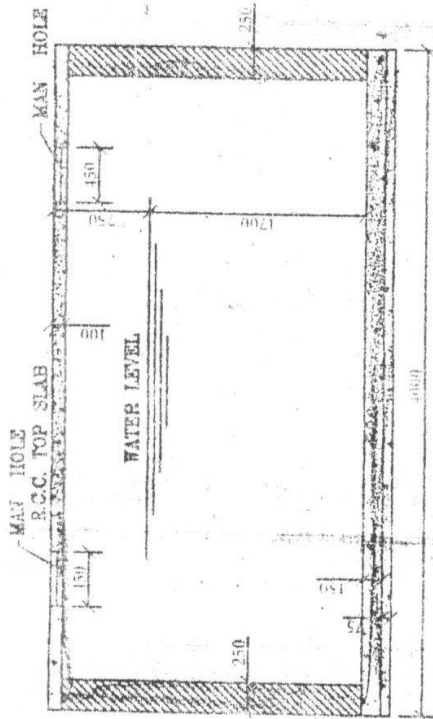


SECTION

4000

DETAILS OF UNDER GROUND WATER RESERVIOR

SCALE :- 1:50

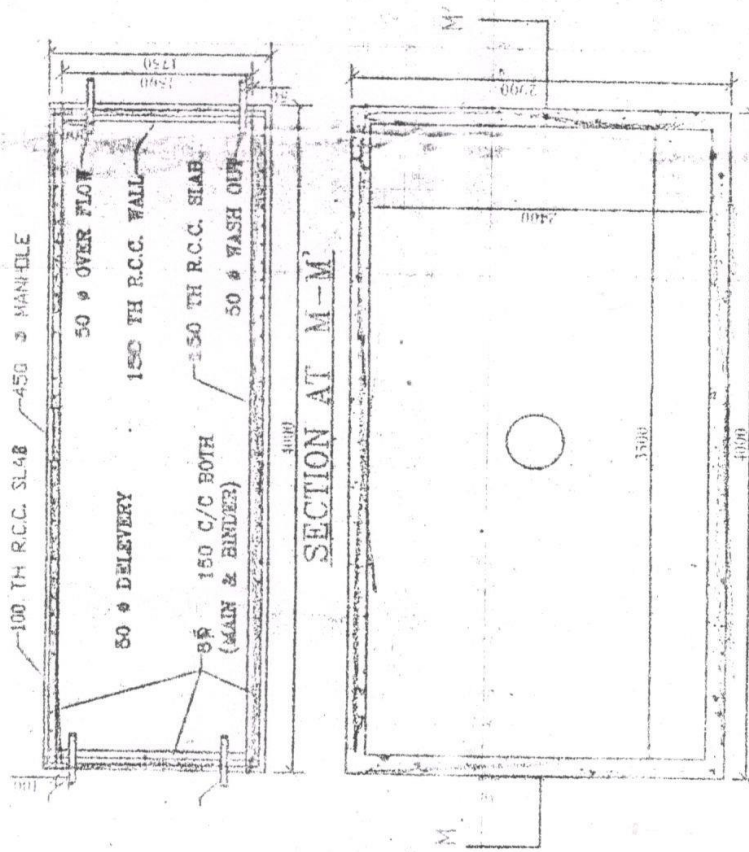

SECTION AT M-M

DETAILS OF OVERHEAD WATER RESERVIOR


SCALE :- 1:50

12000 It

M/S. KAJAL SAMADDAR


Kajal Samaddar
Proprietor

ROOF PLAN

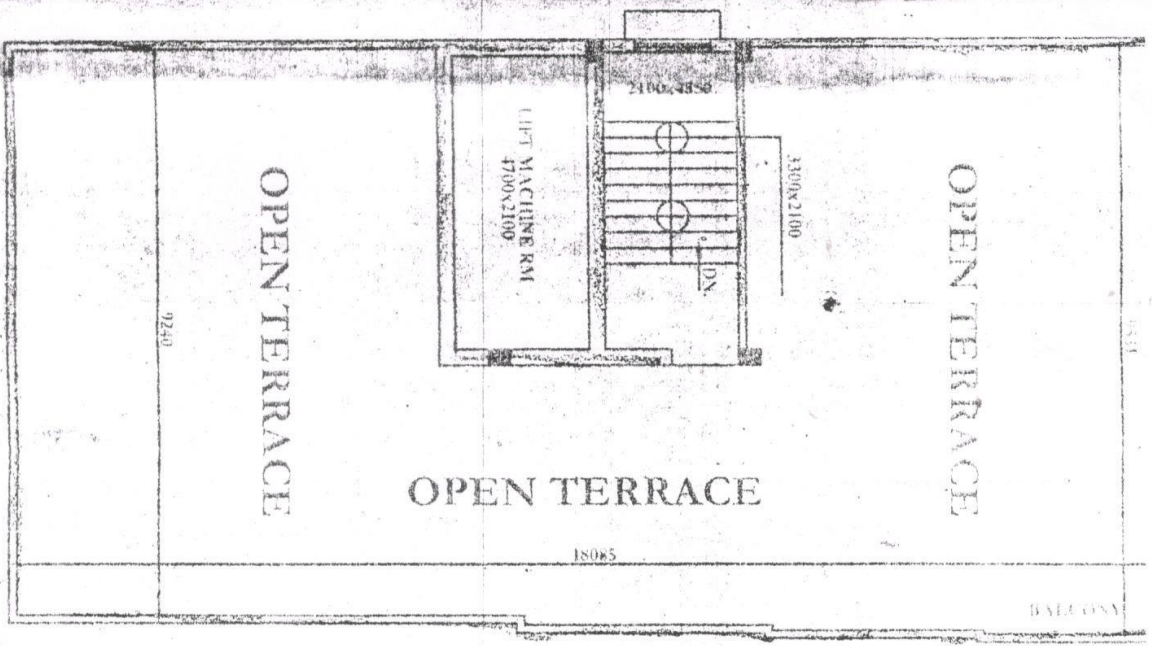

M/S. KAVISAMADAR
Proprietor

SCALE-1:50

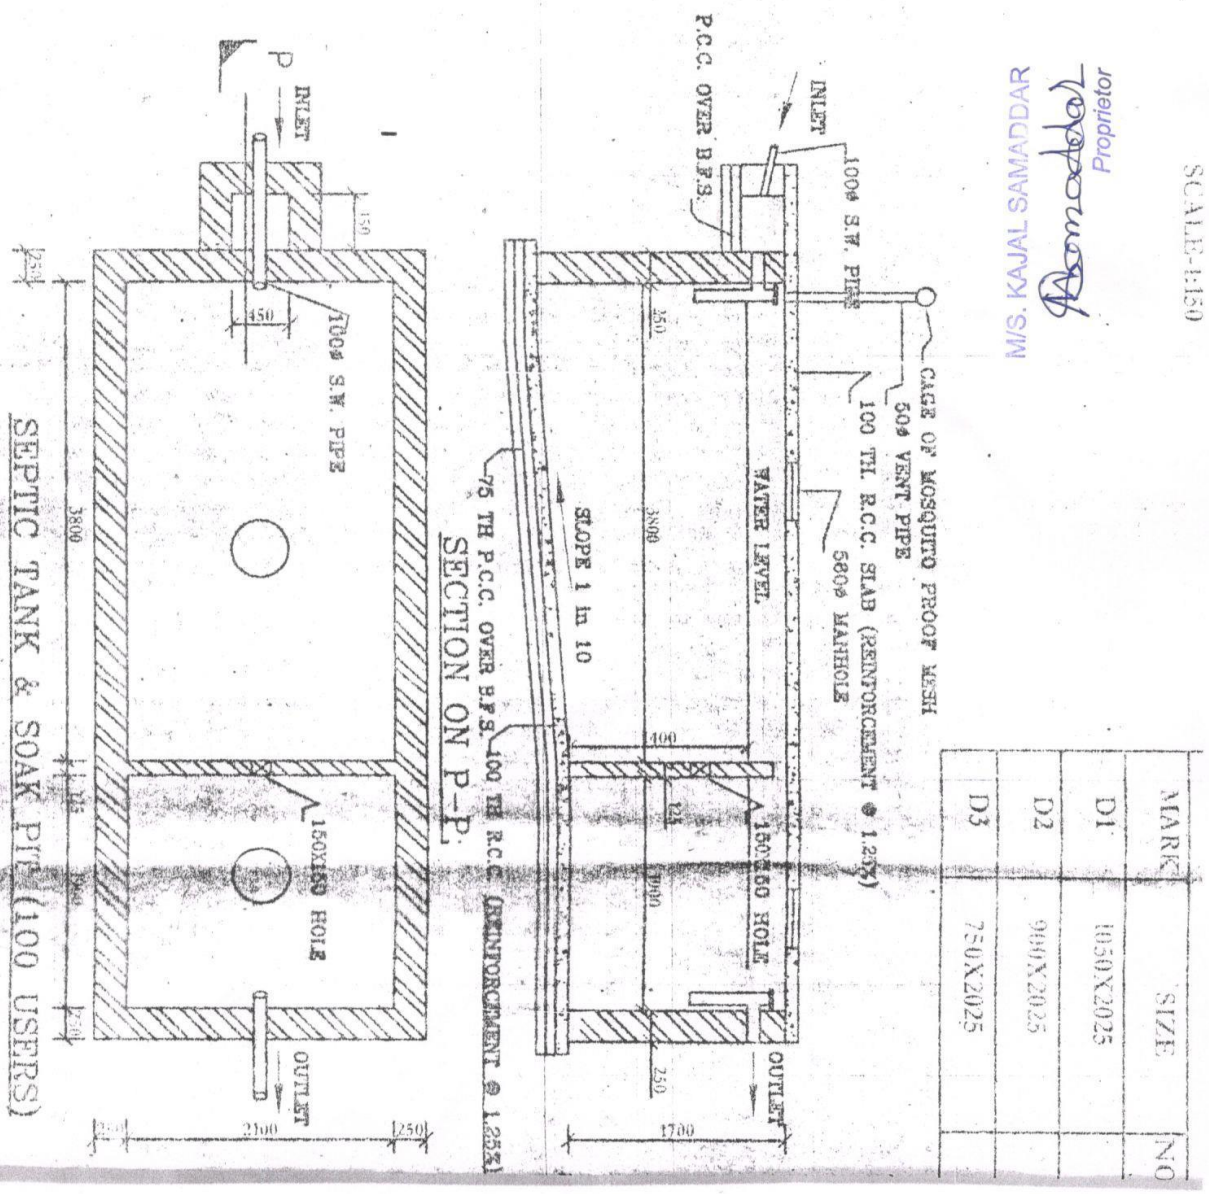

MARK	SIZE	NO
D1	1050X2025	
D2	900X2025	
D3	750X2025	

SEPTIC TANK & SOAK PIT (100 USERS)

SCALE - 1:50