

SKETCH PLAN SHOWING THE PLOT FORMING AREA 7 KANTHA 8 CHATAK MORE OR LESS WITHIN RS PLOT NO 1791(PART), LR PLOT NO- 2458 AND RS PLOT NO- 1792, LR PLOT NO-2459 INSIDE MOUZA- SEARSOLE, JL NO-17, PS- RANIGANJ, DIST- PASCHIM BURDWAN, WEST BENGAL MARKED AS-

LOCATION OF PLOT- ALMOST OPPOSITE OF ADANDALOK HOSPITAL GATE AT RANIGANJ AND APPROX 100M WEST SIDE FROM ANAMDALOK MORE ON NSB ROAD

OWNER- ADITYA VIKARAM CHAMARIA  
S/O LADURAM CHAMARIA




LOCATION PLAN



LAND DETAILS

SEARSOLE  
MOUZA NAME : SEARSOLE  
JL NO-17  
POLICE STATION : RANIGANJ  
DISTRICT : PASCHIM BARDHAMAN

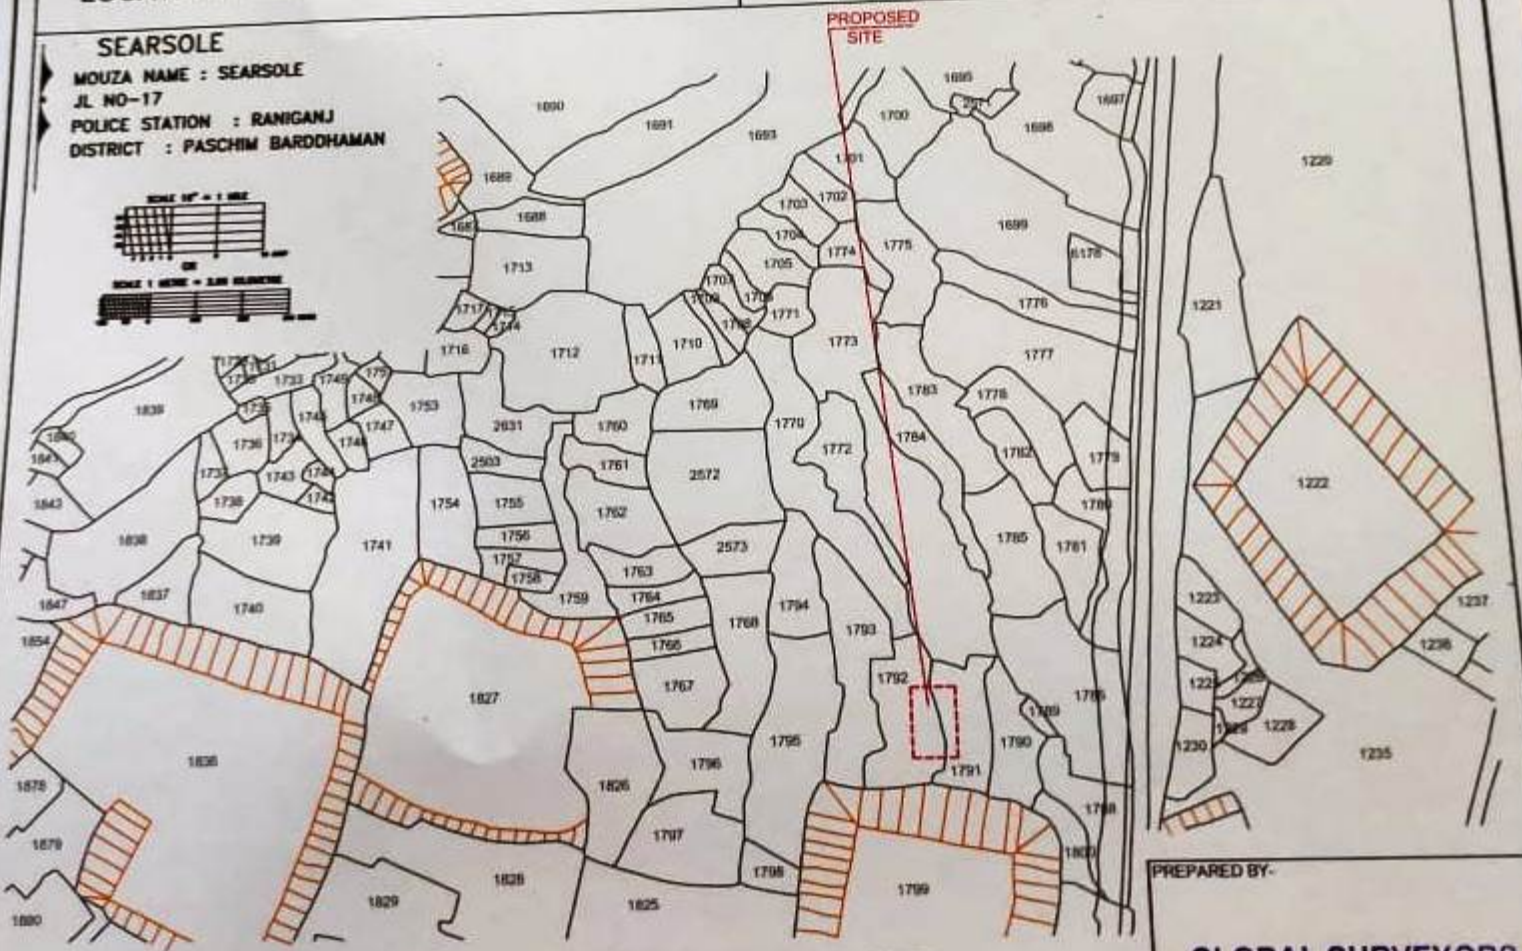

LOCATION ON MOUZA MAP

PREPARED BY-

**GLOBAL SURVEYORS**  
GLOBAL SURVEYORS  
PUSPANALI SEARSOLE BABUPARA

P.O. SEARSOLE, RAJBARI, P.S. RANIGANJ, PIN 713255  
DIST. - BURDWAN (W.B.)