



ROOF PLAN
SCALE- 1:100

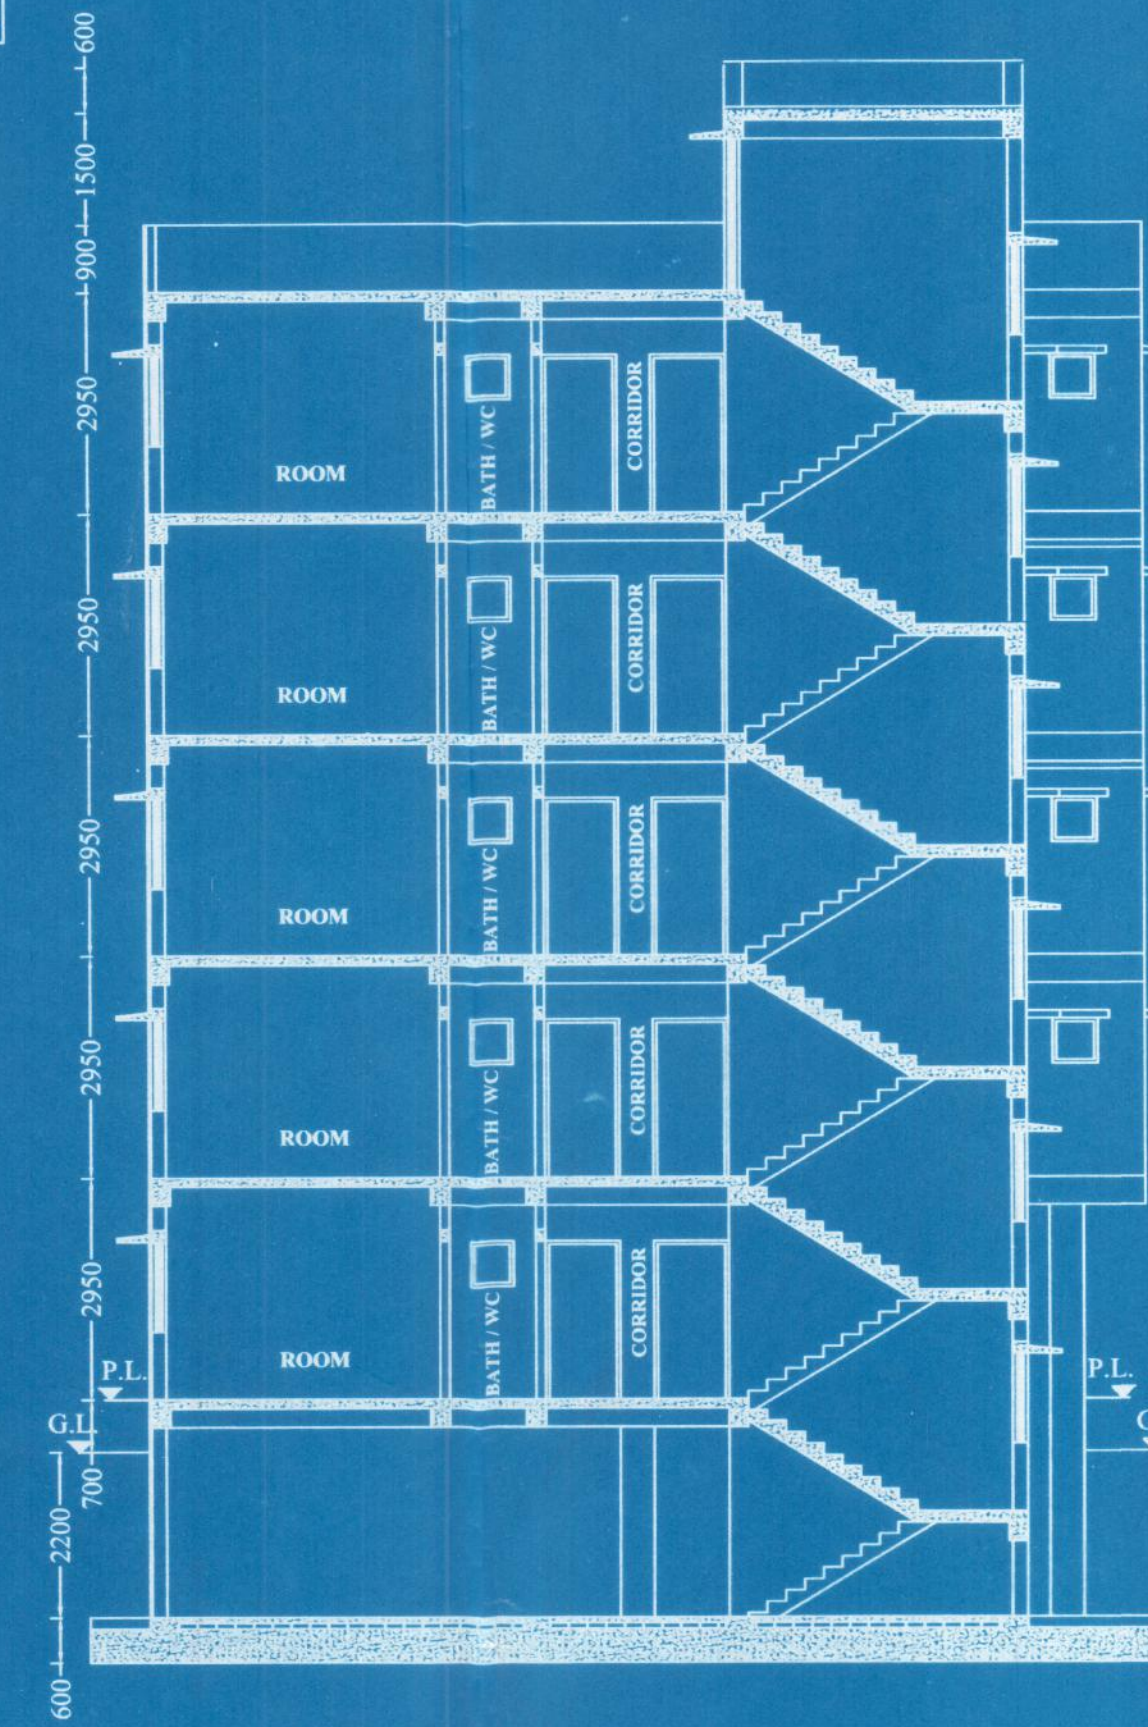

SECTION ON A-B
SCALE- 1:100

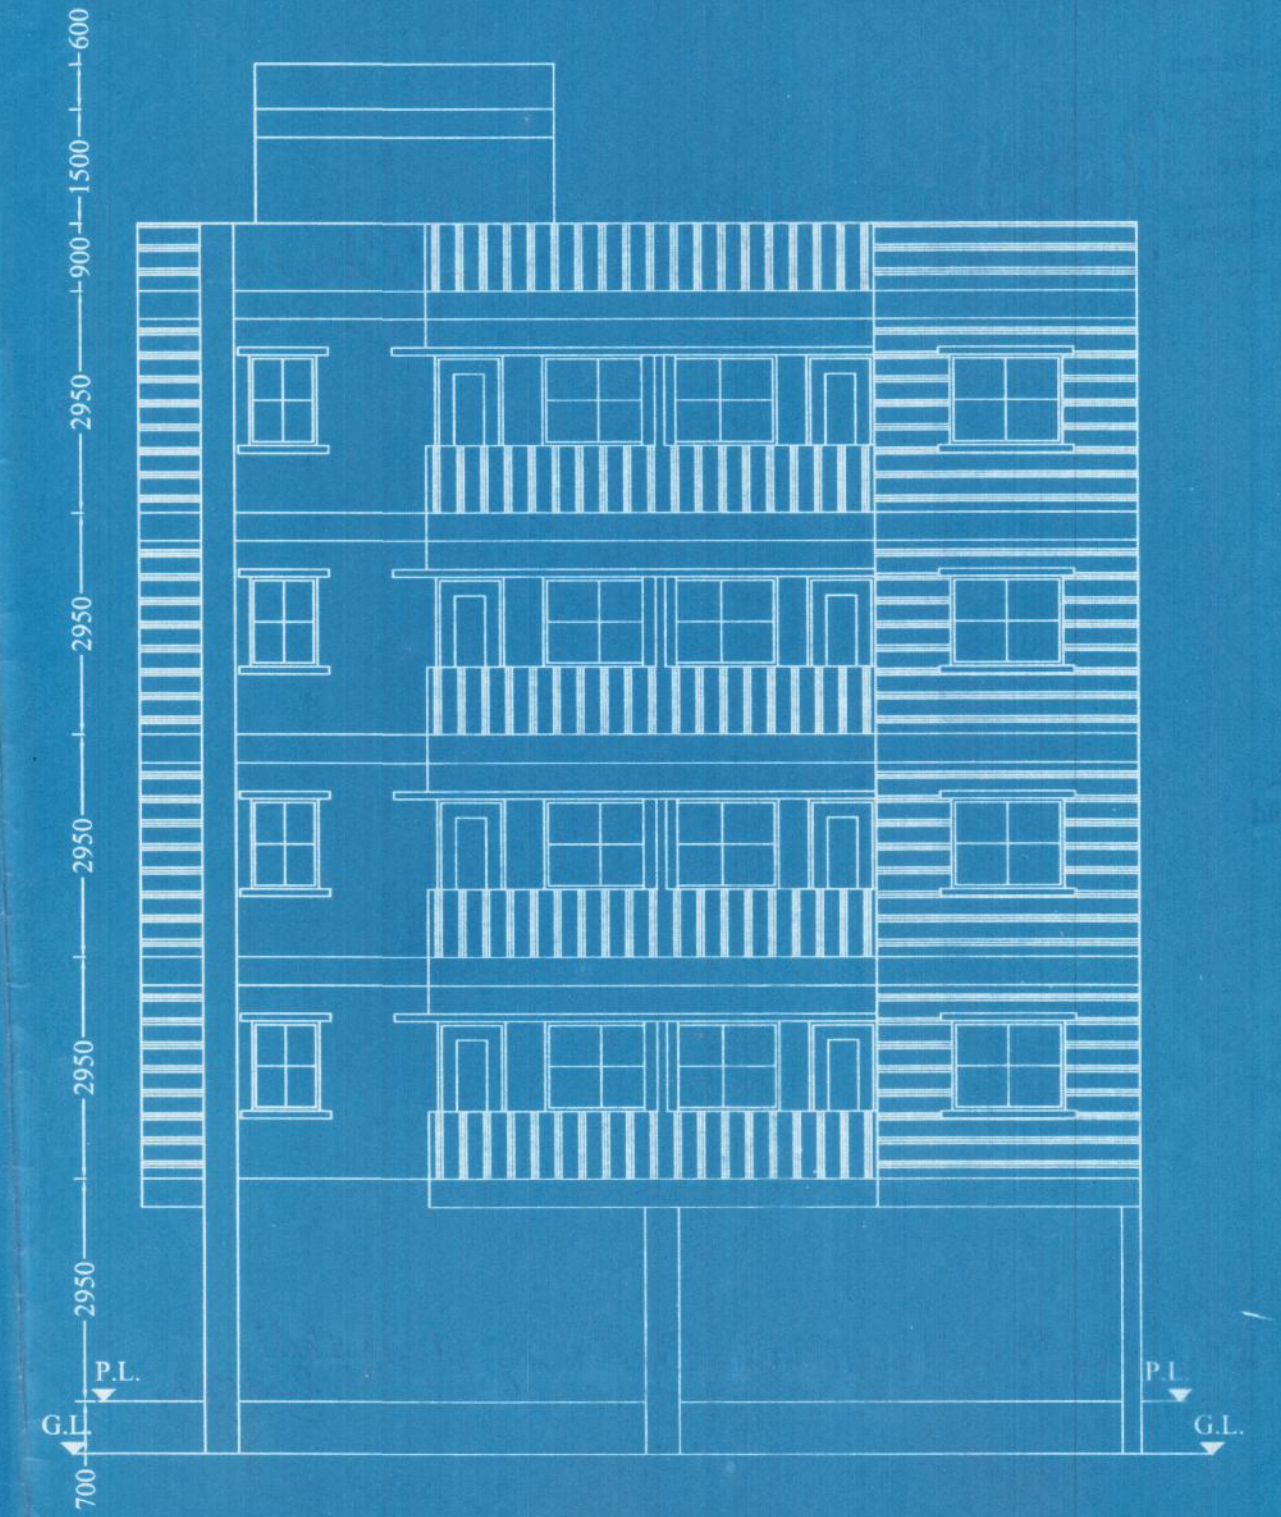

FRONT ELEVATION
SCALE- 1:100

REVISED B+G+IV RESIDENTIAL APARTMENT BUILDING PLAN
ON PLOT NO:-513/758(L.R.), J.L.NO:-227, K.H.NO:-762,761 MOUZA:-
ADHURYABANDH. UNDER BANKURA MUNICIPALITY, P.S.+ DIST:-
BANKURA.
HOLDING NO:- 77 OF NATUNCHATI MAHALLA

NAME OF OWNER :- SRI ANUPAM CHOWDHURY S/O:- LATE MRIGANKA
SEKHAR CHOWDHURY & TOSINI CHOWDHURY W/O:- LATE MRIGANKA
SEKHAR CHOWDHURY.

AREA STATEMENT

AREA OF PLOT (AS PER FIELD)- 0.1639 ACRE
AREA OF PLOT (AS PER MUTATION)- 0.1702 ACRE
PROPOSED BASEMENT FLOOR AREA = 384.112 SQ.M OR 4132.43 SQFT.
PROPOSED GROUND FLOOR AREA = 386.783 SQ.M OR 4161.17 SQFT.
PROPOSED FIRST FLOOR AREA = 418.500 SQ.M OR 4502.39 SQFT.
PROPOSED SECOND FLOOR AREA = 418.500 SQ.M OR 4502.39 SQFT.
PROPOSED THIRD FLOOR AREA = 418.500 SQ.M OR 4502.39 SQFT.
PROPOSED FOURTH FLOOR AREA = 418.500 SQ.M OR 4502.39 SQFT.

Anupam Chowdhury
Tosini Chowdhury

SIGNATURE OF OWNER

Dayamay Barat
DAYAMAY BARAT
B. TECH. CIVIL
Bankura University
Licence No:-4154/1845-1/16 / 2018-21
Mobile:-9115023552

SIGNATURE OF STRUCTURAL ENGINEER

Dayamay Barat
DAYAMAY BARAT
B. TECH. CIVIL
Bankura University
Licence No:-4154/1845-1/16 / 2018-21
Mobile:-9115023552


SIGNATURE OF L.B.S.

COLOUR INDEX


EXISTING BUILDING	
PROPERTY LINE	
PROPOSED BUILDING LINE	
DRAINAGE & SEWERAGE LINE	
ROAD LINE	

DOOR & WINDOW SCHEDULE			
TYPE	SIZE (DOOR)	TYPE	SIZE (DOOR)
D	2100X2100	W	2400X1200
D1	1800X2100	W1	1800X1200
D2	1200X2100	W2	1500X1200
D3	1050X2100	W3	1200X1200
D4	900X2100	W4	900X1200
D5	750X2100	W5	750X600
		W6	750X1200
		W7	600X600

NOTE
1. ALL DIMENSION ARE IN MM.
2. ALL OUTER WALL - 200 MM TH
3. ALL INNER WALL - 125 & 75 MM TH
4. GRADE OF CONCRETE - M-20 AND
STEEL - Fe 500
5. SCALE :- 1 : 100

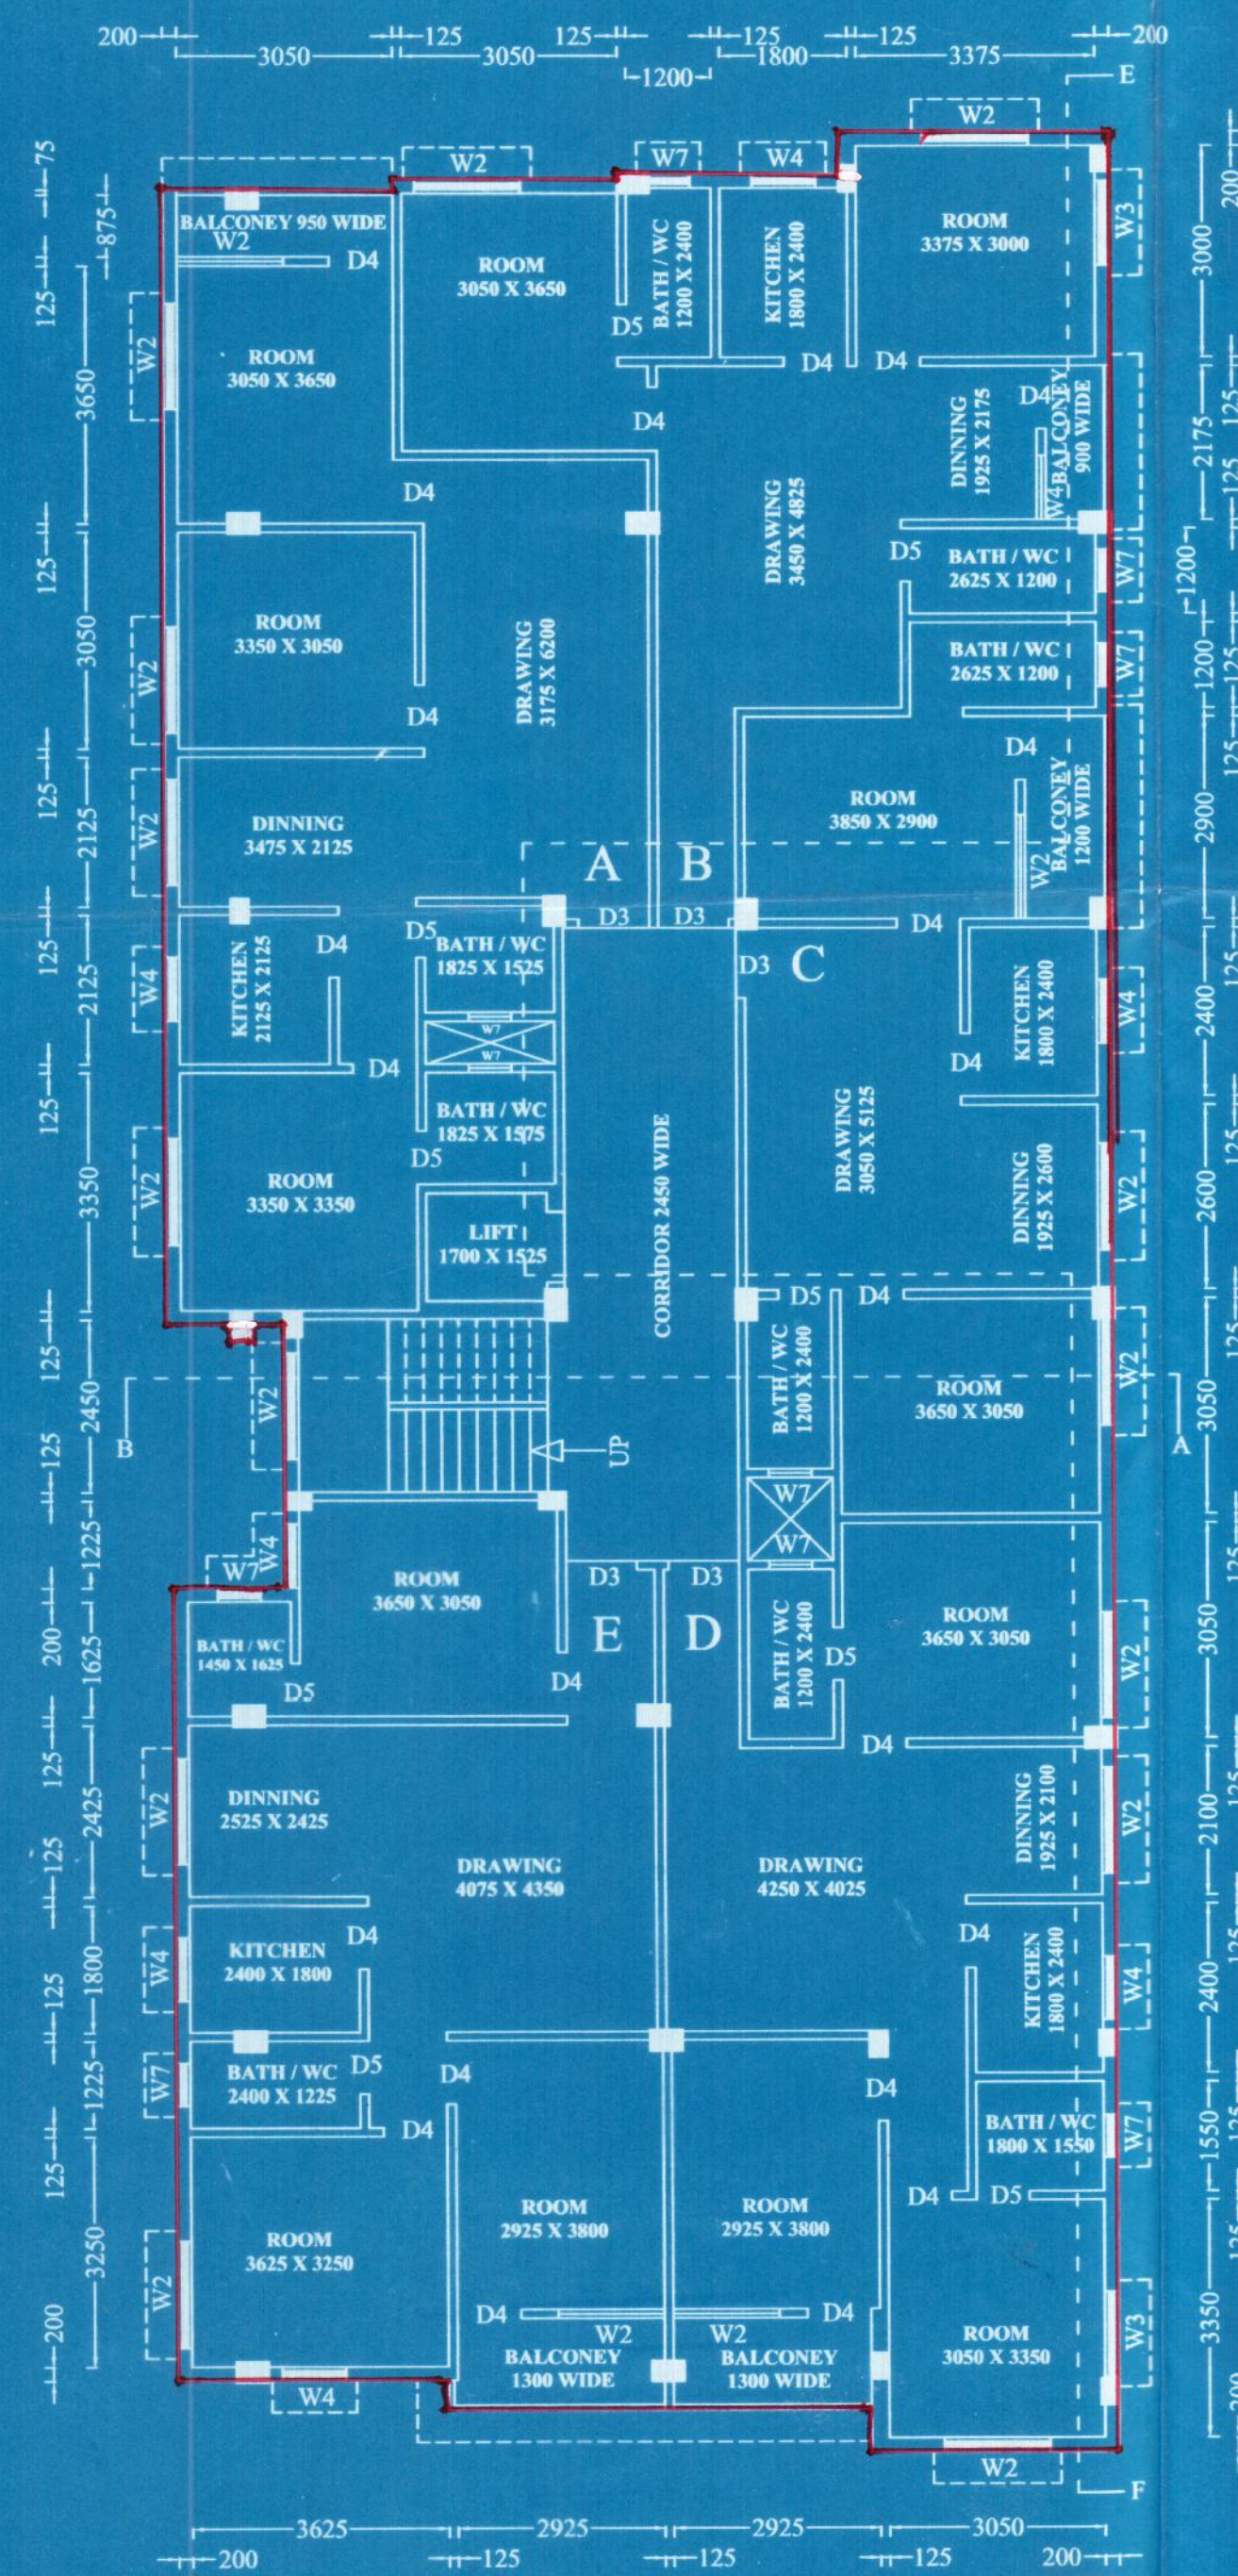

SANCTIONED & PROPOSED
FIRST, SECOND, THIRD & FORTH
FLOOR TYPICAL PLAN
SCALE- 1:100

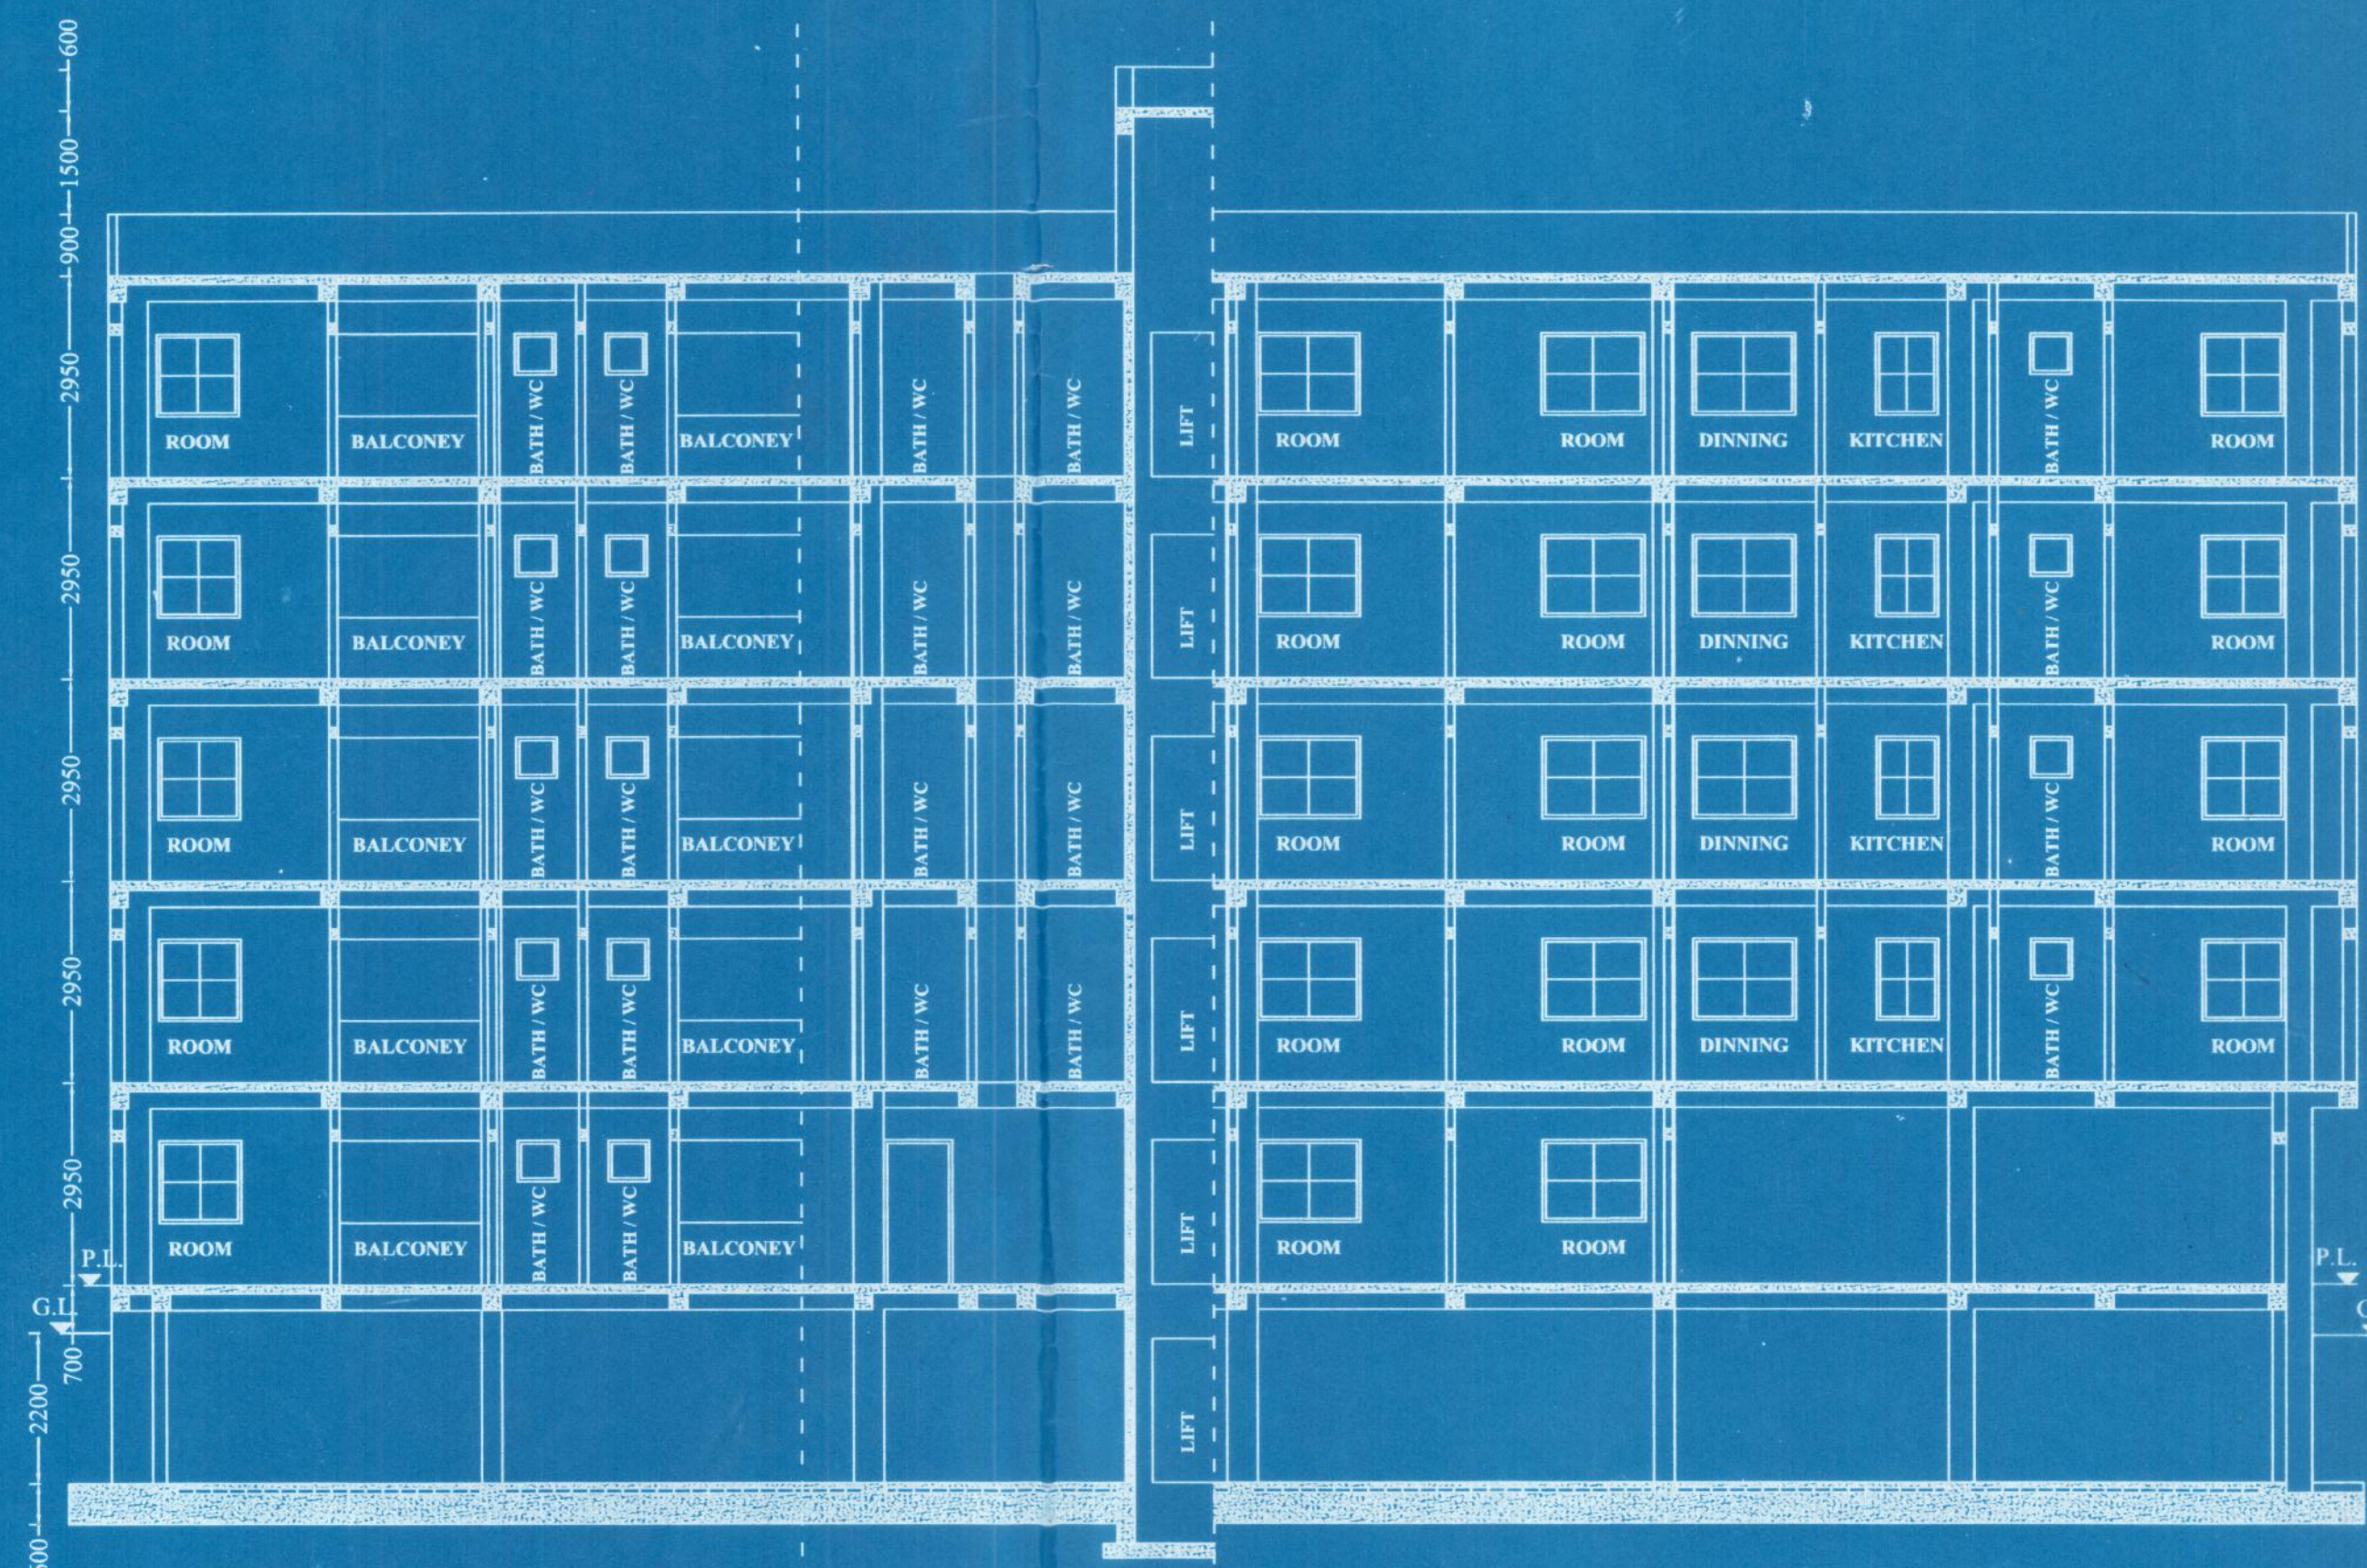

SECTION ON E-F
SCALE- 1:100