


LOCATION PLAN OF RISHI PRANAYA PHASE-I AT MOUZA-KALIKAPUR J.L NO.-40,
DAG NO.-1088 & OTHERS P.S.-RAJARHAT UNDER RAJARHAT PANCHAYAT SAMITI

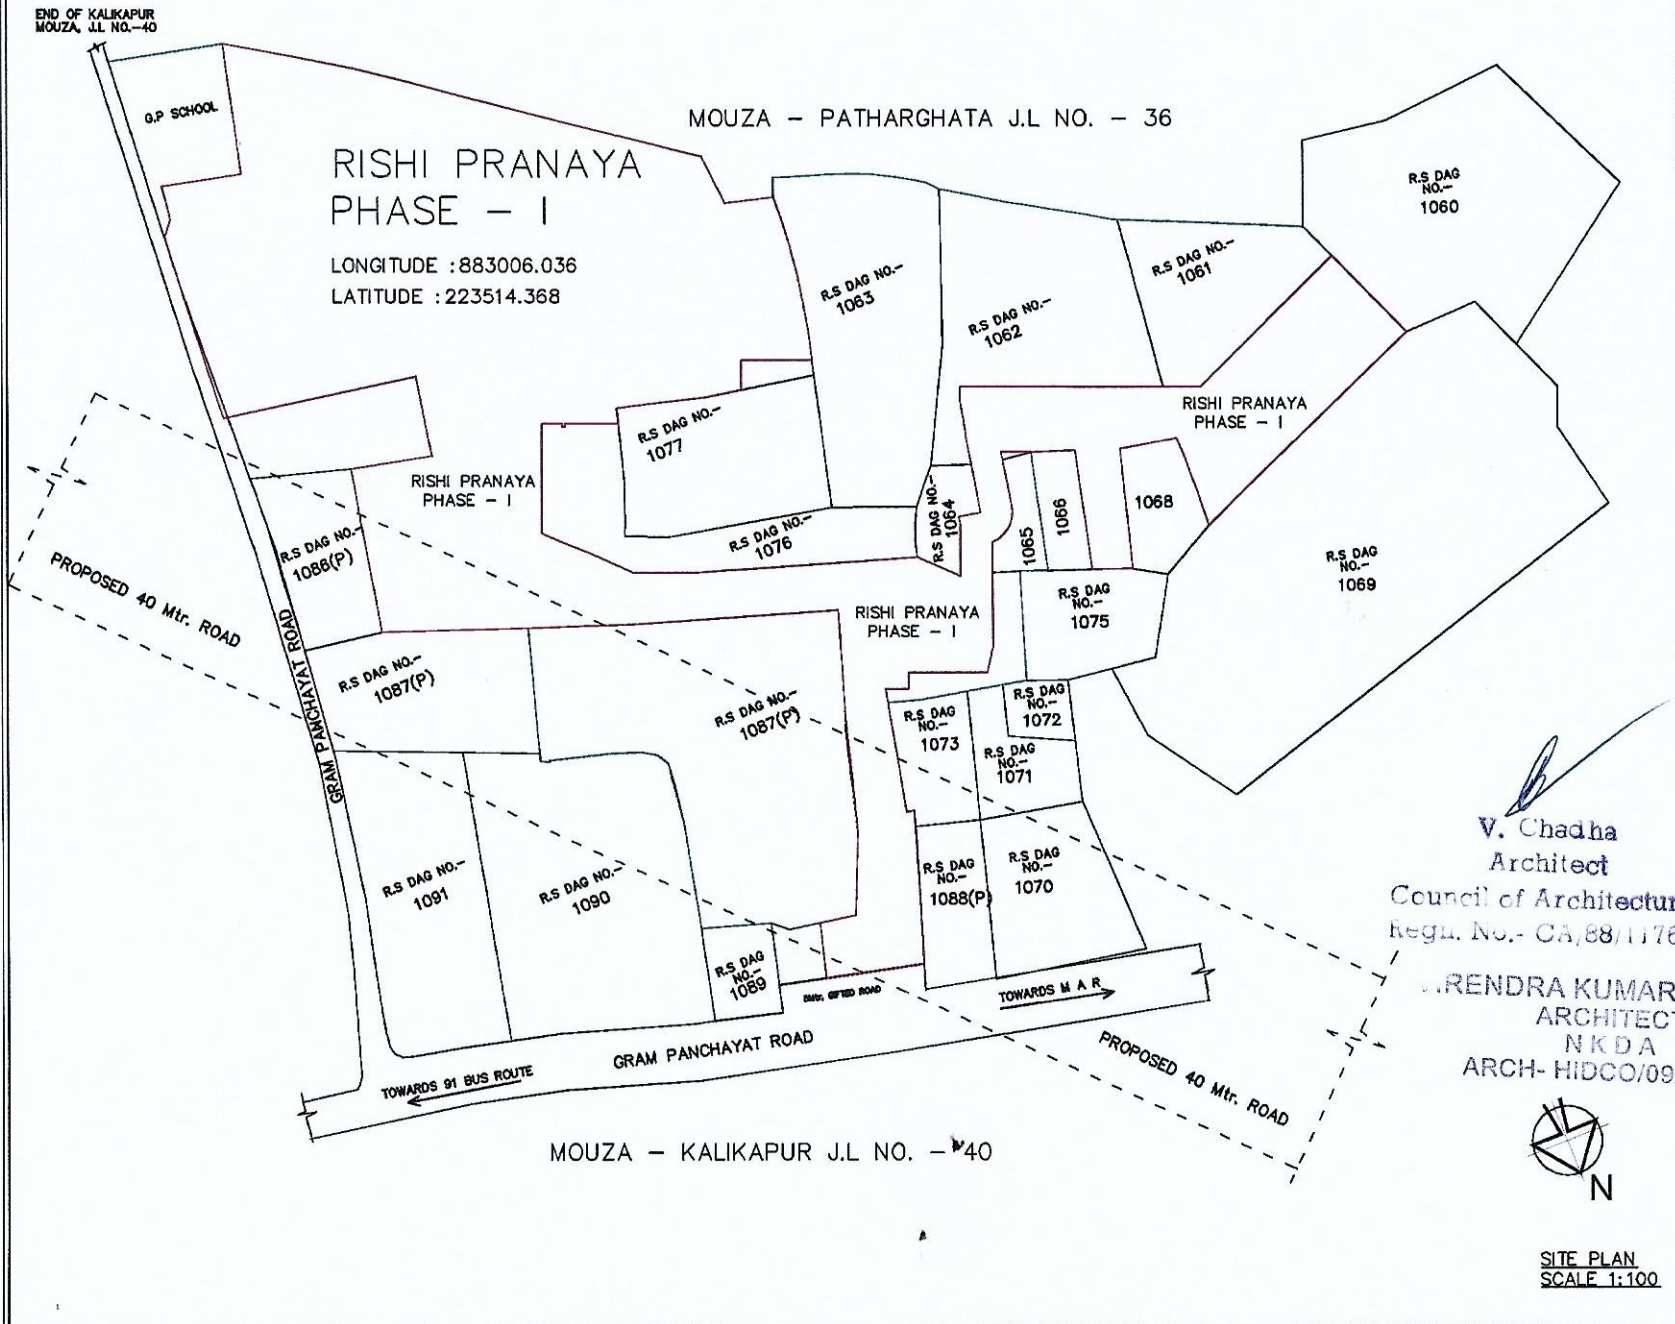

V. Chadha
Architect
Council of Architecture
Regn. No.- CA/88/11764
VIRENDRA KUMAR CHADHA
ARCHITECT
N.K.D.A.
ARCH- HIDCO/09/00017