


SECTION AT AB SCALE - 1:100

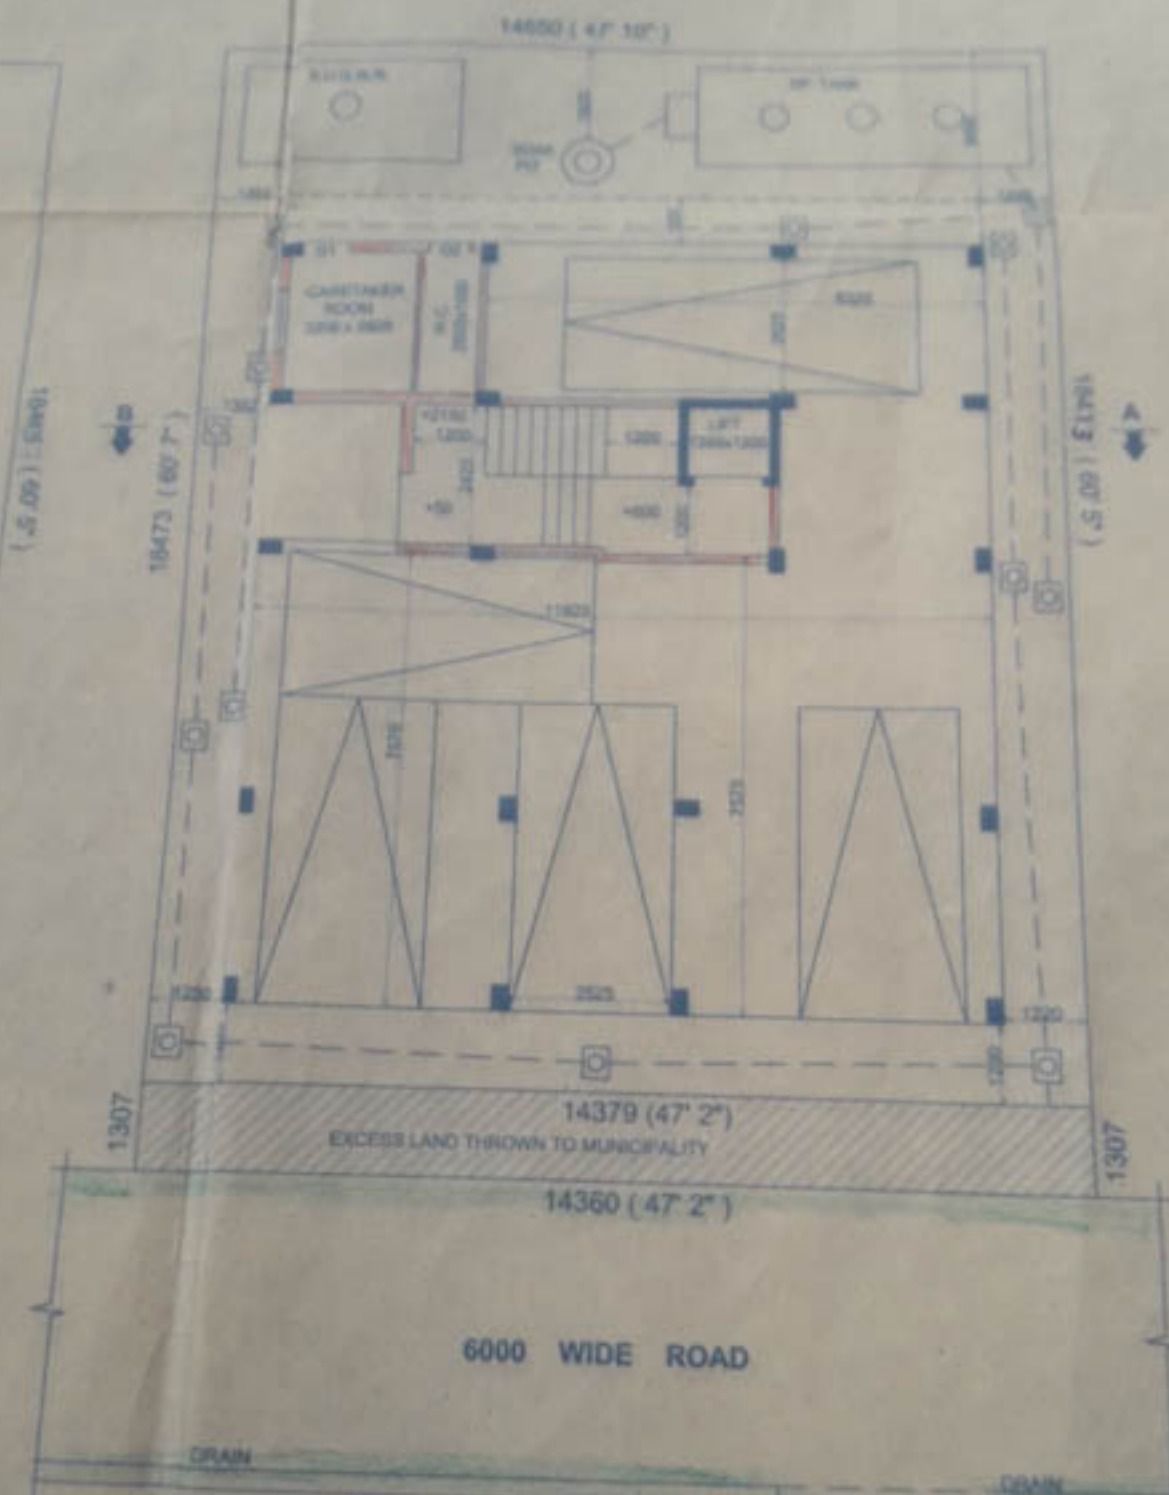

PROP. GR. FLOOR PLAN

SCALE - 1:100