


**SITE PLAN UNDER R.S. DAG NO.- 1627/2116, 1663, 1665, 1627; R.S. KHATIAN NO. 623, 145, 143 & 2297; L.R. DAG NO.- 4283/5199, 4283/5202, 4283/5201; L.R. KHATIAN NO. -2007; MOUZA :- KOTRUNG; J.L. NO.:-8; COMPRISING MUNICIPAL HOLDING NO.:-92, K.G.T. ROAD; UNDER UTTARPARA-KOTRUNG MUNICIPALITY, P.S.:-UTTARPARA, DIST.:-HOOGHLY(W.B.).**

LAND AREA = 3196.46 Sq.m.  
PER. COV. AREA = 1598.23 Sq.m.  
PRO. COV. AREA = 1418.14 Sq.m.  
PRO. HT. OF BUILD. = 14.5 Mt.  
ROAD WIDTH = 10.00 Mt.  
EXIST. G.L. TO ROAD LEV. = ± 0.0  
NATURE OF LAND = DANGA/VITI

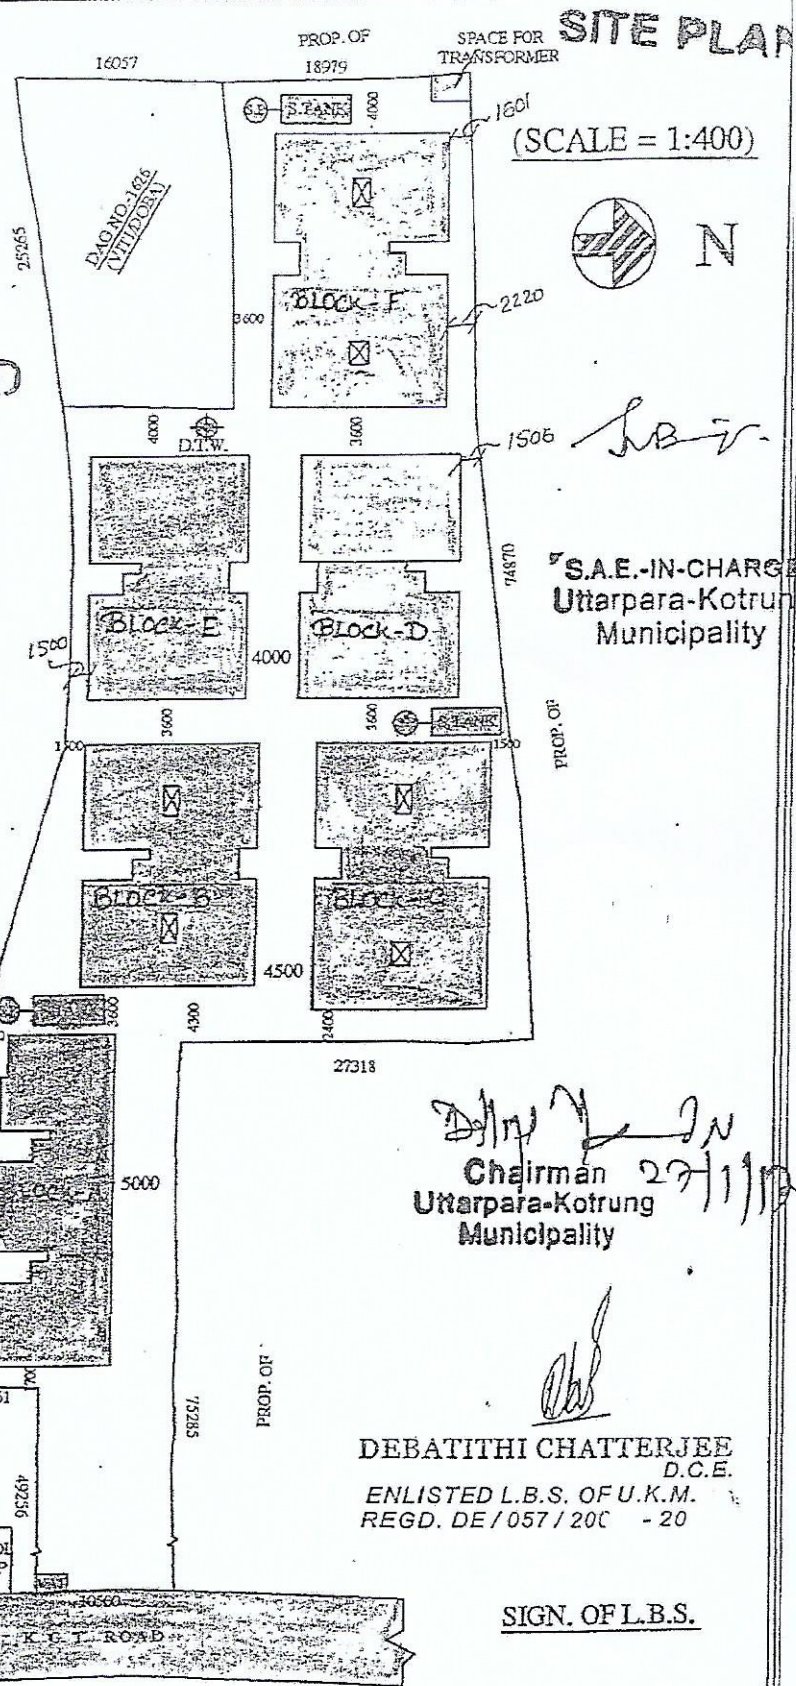

*[Signature]*  
**APPROVED**  
Building Inspector  
Uttarpara-Kotrung  
Municipality

Received Date 16-9-16  
Reg. No. 87  
Sanction Date 27-1-17  
Delivery Date 27-1-17

*[Signature]*  
Chairman-in-Council (PWD)  
Uttarpara-Kotrung  
Municipality

FOR  
SRI VIJAY KUMAR SHAW  
SRI SHIV SANKAR JAISWAL  
SRI NARENDRA KUMAR JAISWAL  
SRI CHANDRA SEKHAR JAISWAL  
By the Pen of

*[Signature]*  
Authorized Constituted Attorney

*[Signature]*  
S.A.E.-IN-CHARGE  
Uttarpara-Kotrung  
Municipality

*[Signature]*  
Chairman  
Uttarpara-Kotrung  
Municipality

*[Signature]*  
DEBATITHI CHATTERJEE  
D.C.E.  
ENLISTED L.B.S. OF U.K.M.  
REGD. DE/057/20C - 20

SIGN. OF OWNERS

SIGN. OF L.B.S.

For Gangotri Bulidcon Pvt. Ltd.

*[Signature]*

Director