


910
1520

510

32000

L/O-SATRANGSHU ACHERJEE

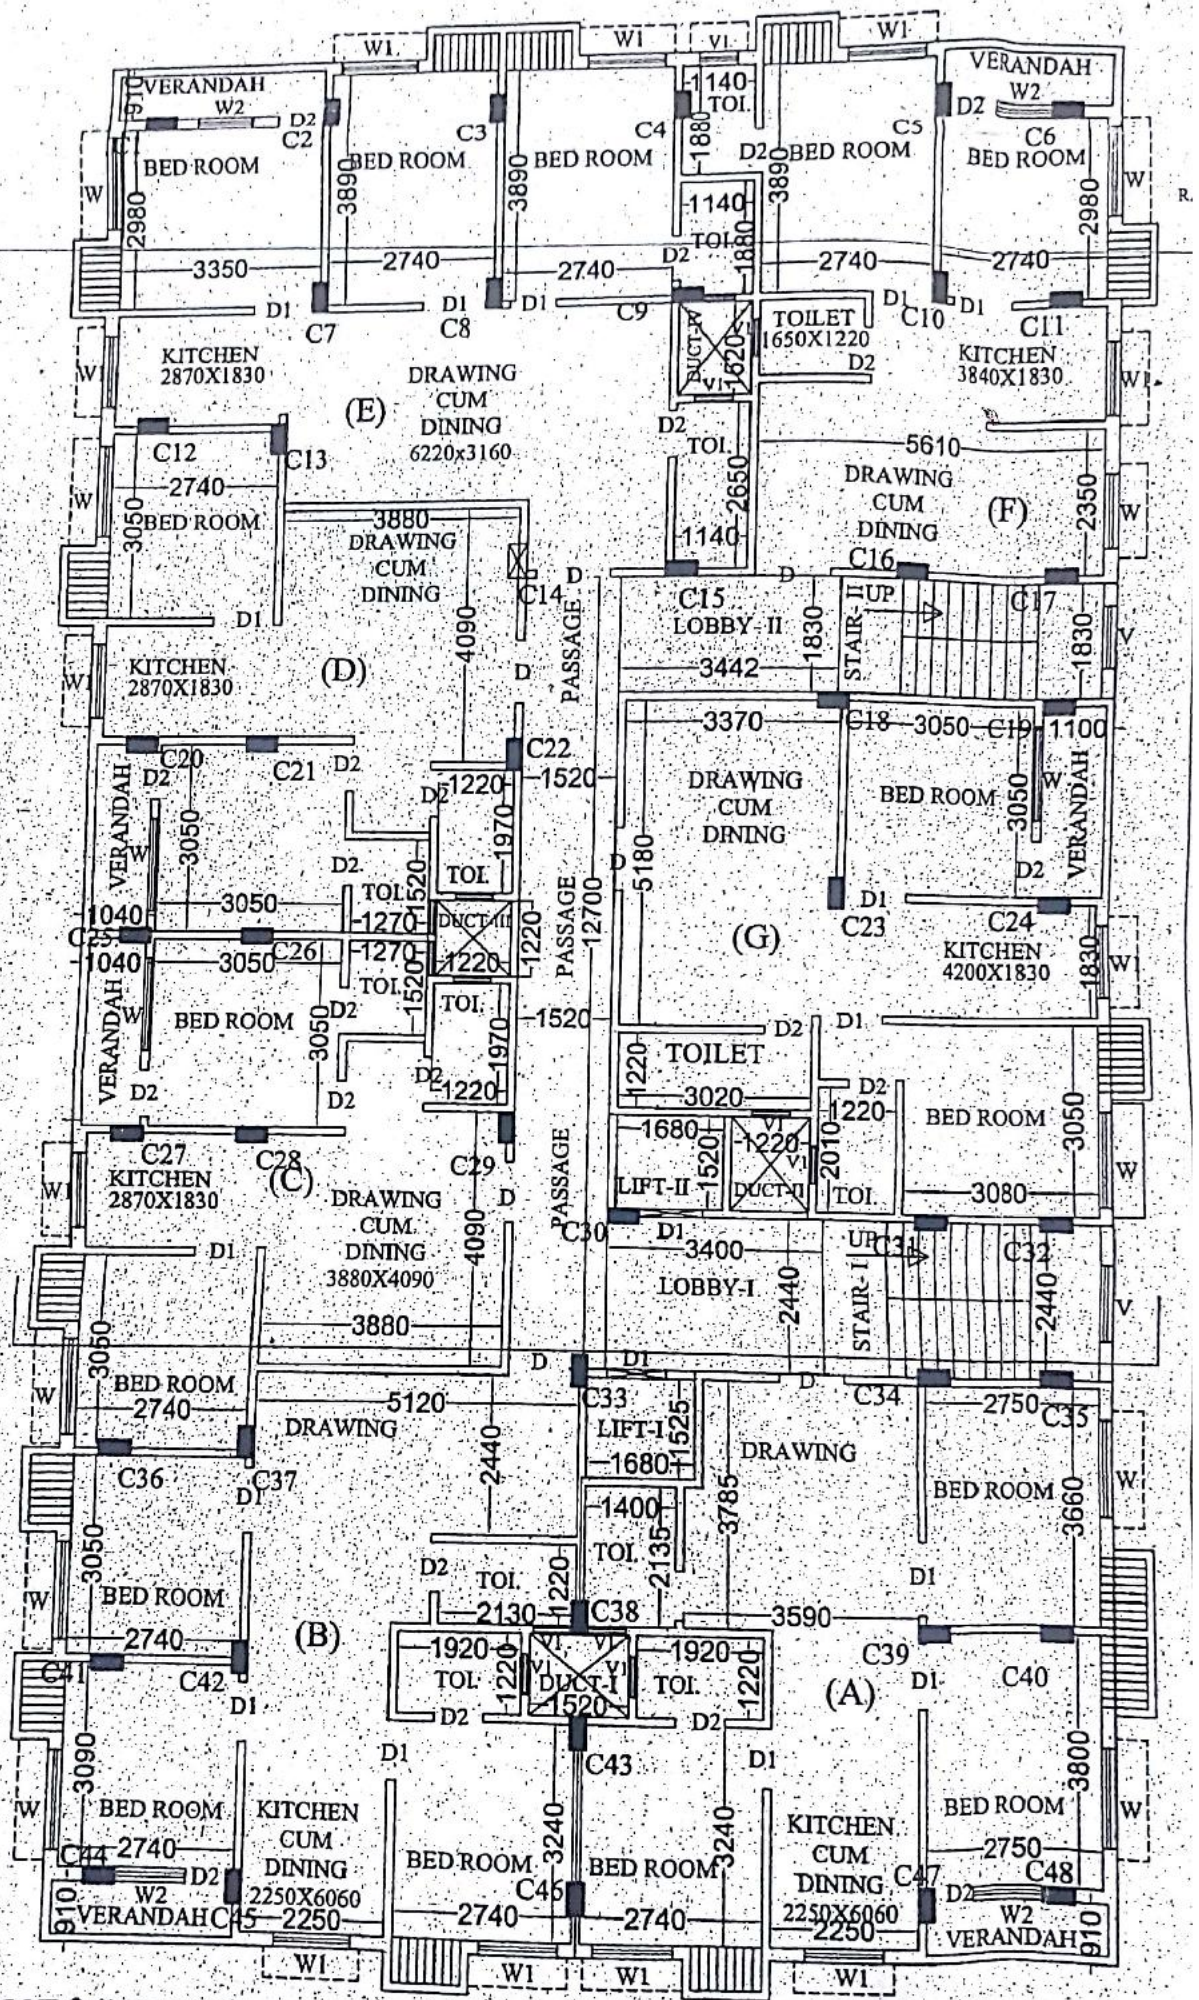

EXISTING, 1ST, 2ND, 3RD, 4TH FLOOR
 PROPOSED: 5TH AND 6TH FLOOR
TYPICAL FLOOR PLAN
 SCALE:- 1:100