


PREMISES NO. -12, KAILASH GHOSH ROAD, KOLKATA-700 008, WARD NO.-123,  
BR. NO.- XVI, UNDER THE K. M. C.



**NOTE:**

01. GR. FL. TOP HT. 2900 FROM P.L.
02. PL. SEE THE SCHEDULE FOR ROD OF BEAM & SLAB
03. ELECTRICAL LAYOUT WILL BE SEND LATER ON
04. LANDING OF STAIR WILL BE BEYOND THE COLUMN, PL. SEE THE STAIR DETAILS
05. CLEAR COVER FROM BEAM RING WILL BE 25 MM & FOR SLAB BOT. SLAB WILL BE 19 MM
06. CHAIR TO BE USED FOR ALL PURPOSE
07. CUTTING ROD EXTRA TOP FOR BEAM & SLAB WILL BE L/3 (FROM C/L OF BEAM)
08. CUTTING ROD EXTRA BOT. FOR BEAM WILL BE L/5 (FROM C/L OF BEAM) & FRO SLAB L/4 (FROM C/L OF BEAM)
09. CHECK WITH ELEVATION DRG. (ANY PROJECTION)

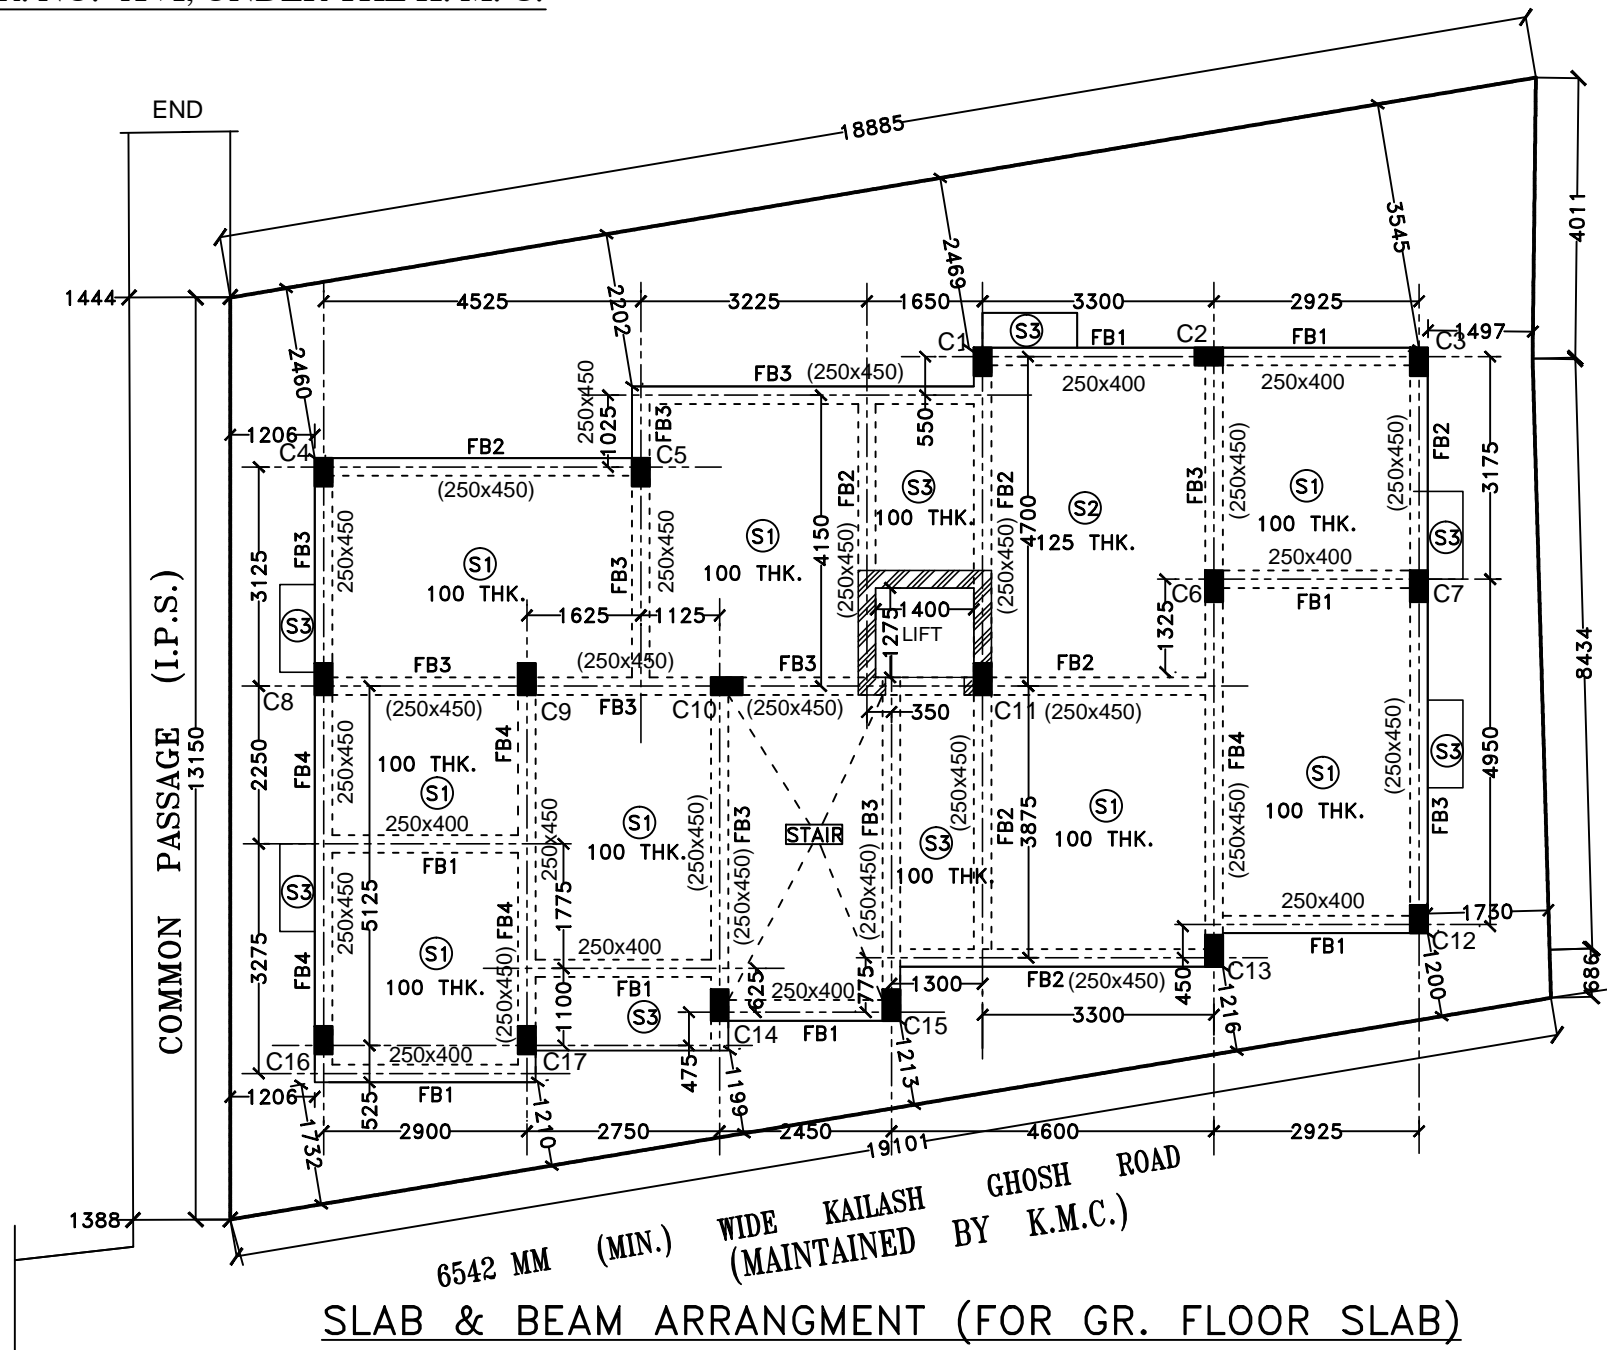

6542 MM (MIN.) WIDE KAILASH GHOSH ROAD  
(MAINTAINED BY K.M.C.)  
**SLAB & BEAM ARRANGMENT (FOR GR. FLOOR SLAB)**