


1800 WIDE COMM. PASSAGE

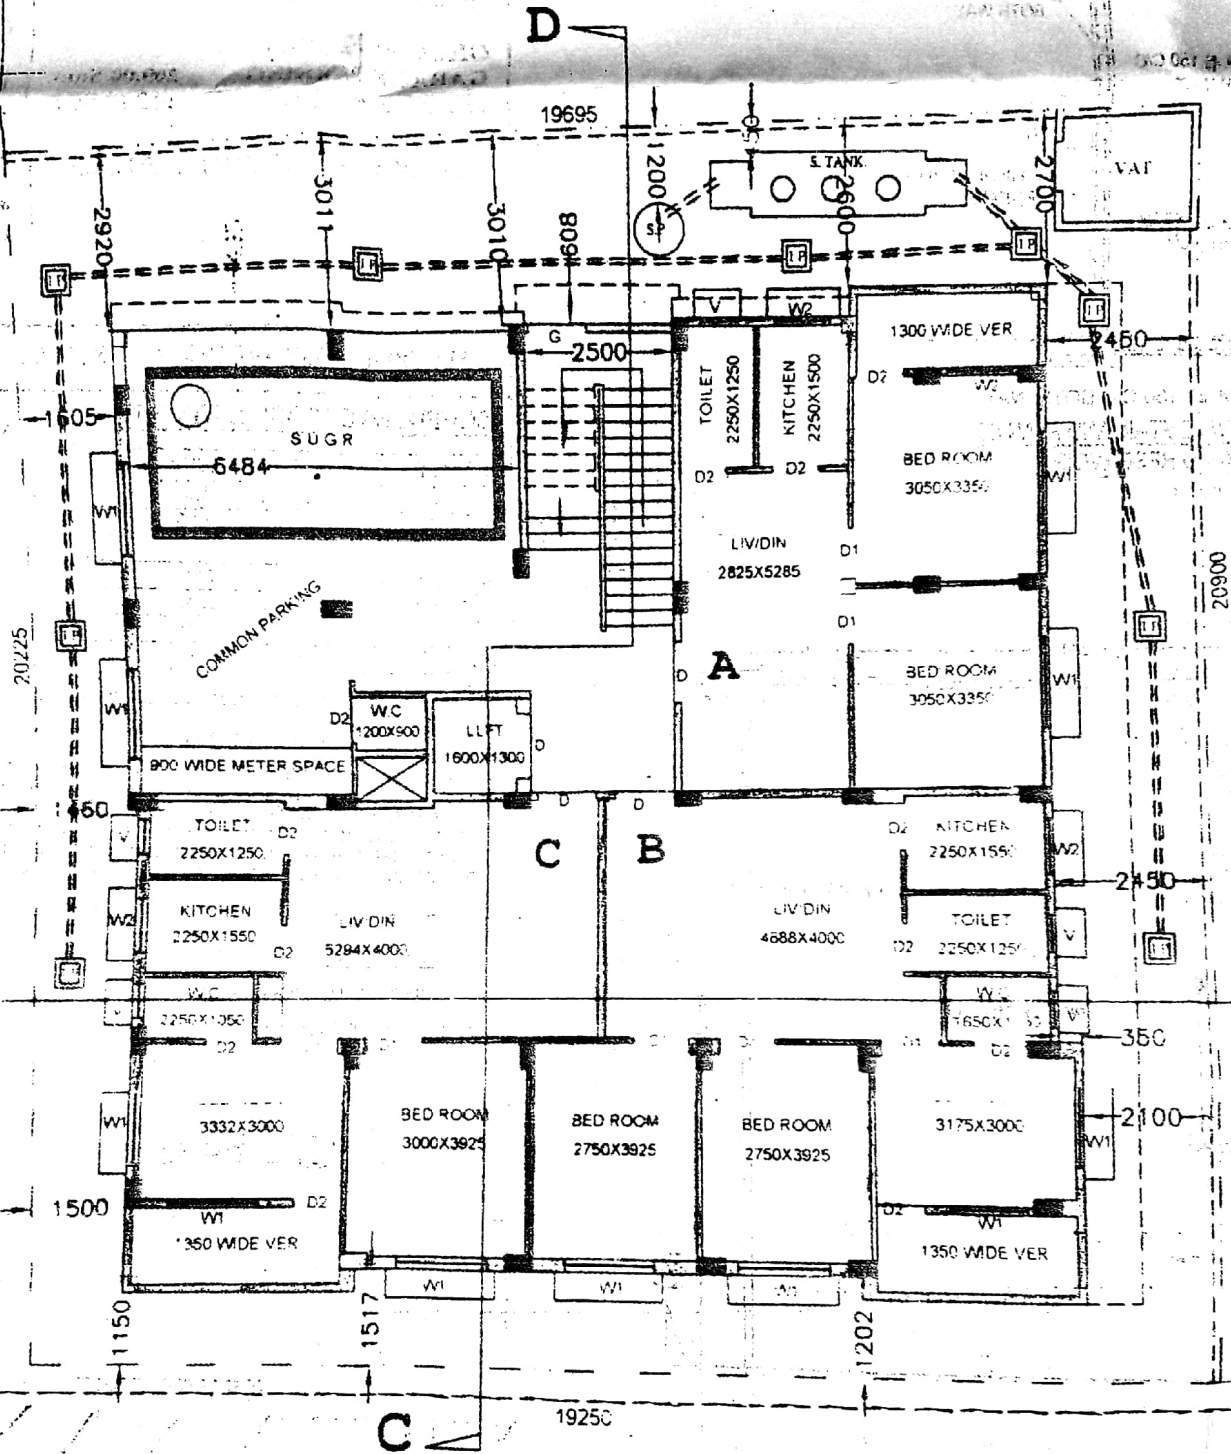

3658 WIDE MUNICIPALITY ROAD TO DR. GOPAL CHATTERJEE ROAD

GROUND FLOOR PLAN