



SECTION A-A'

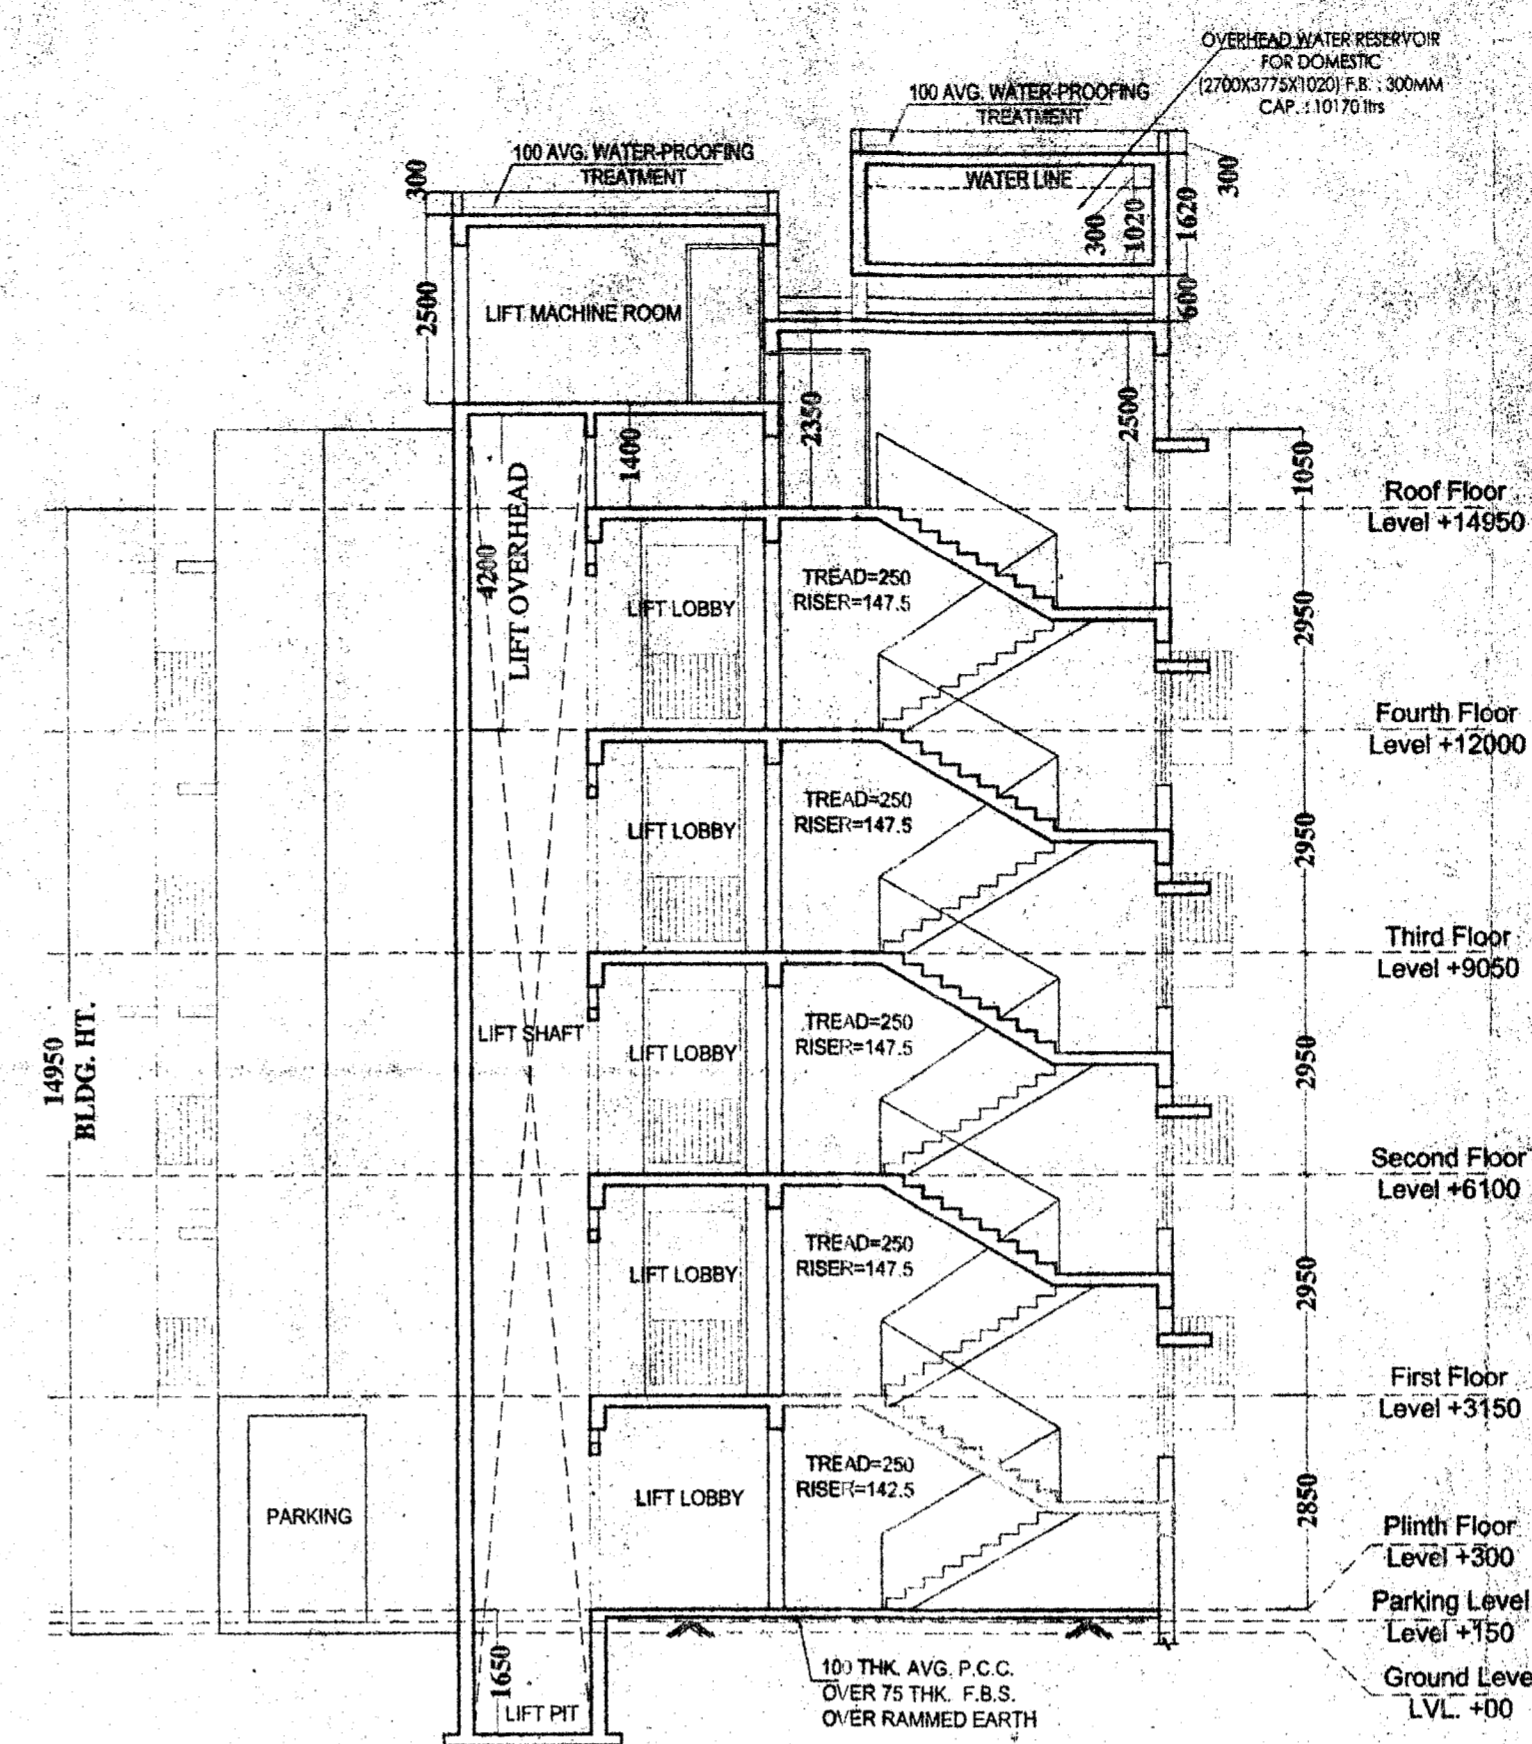


SECTION B-B'

SECTIONS OF BLOCK C

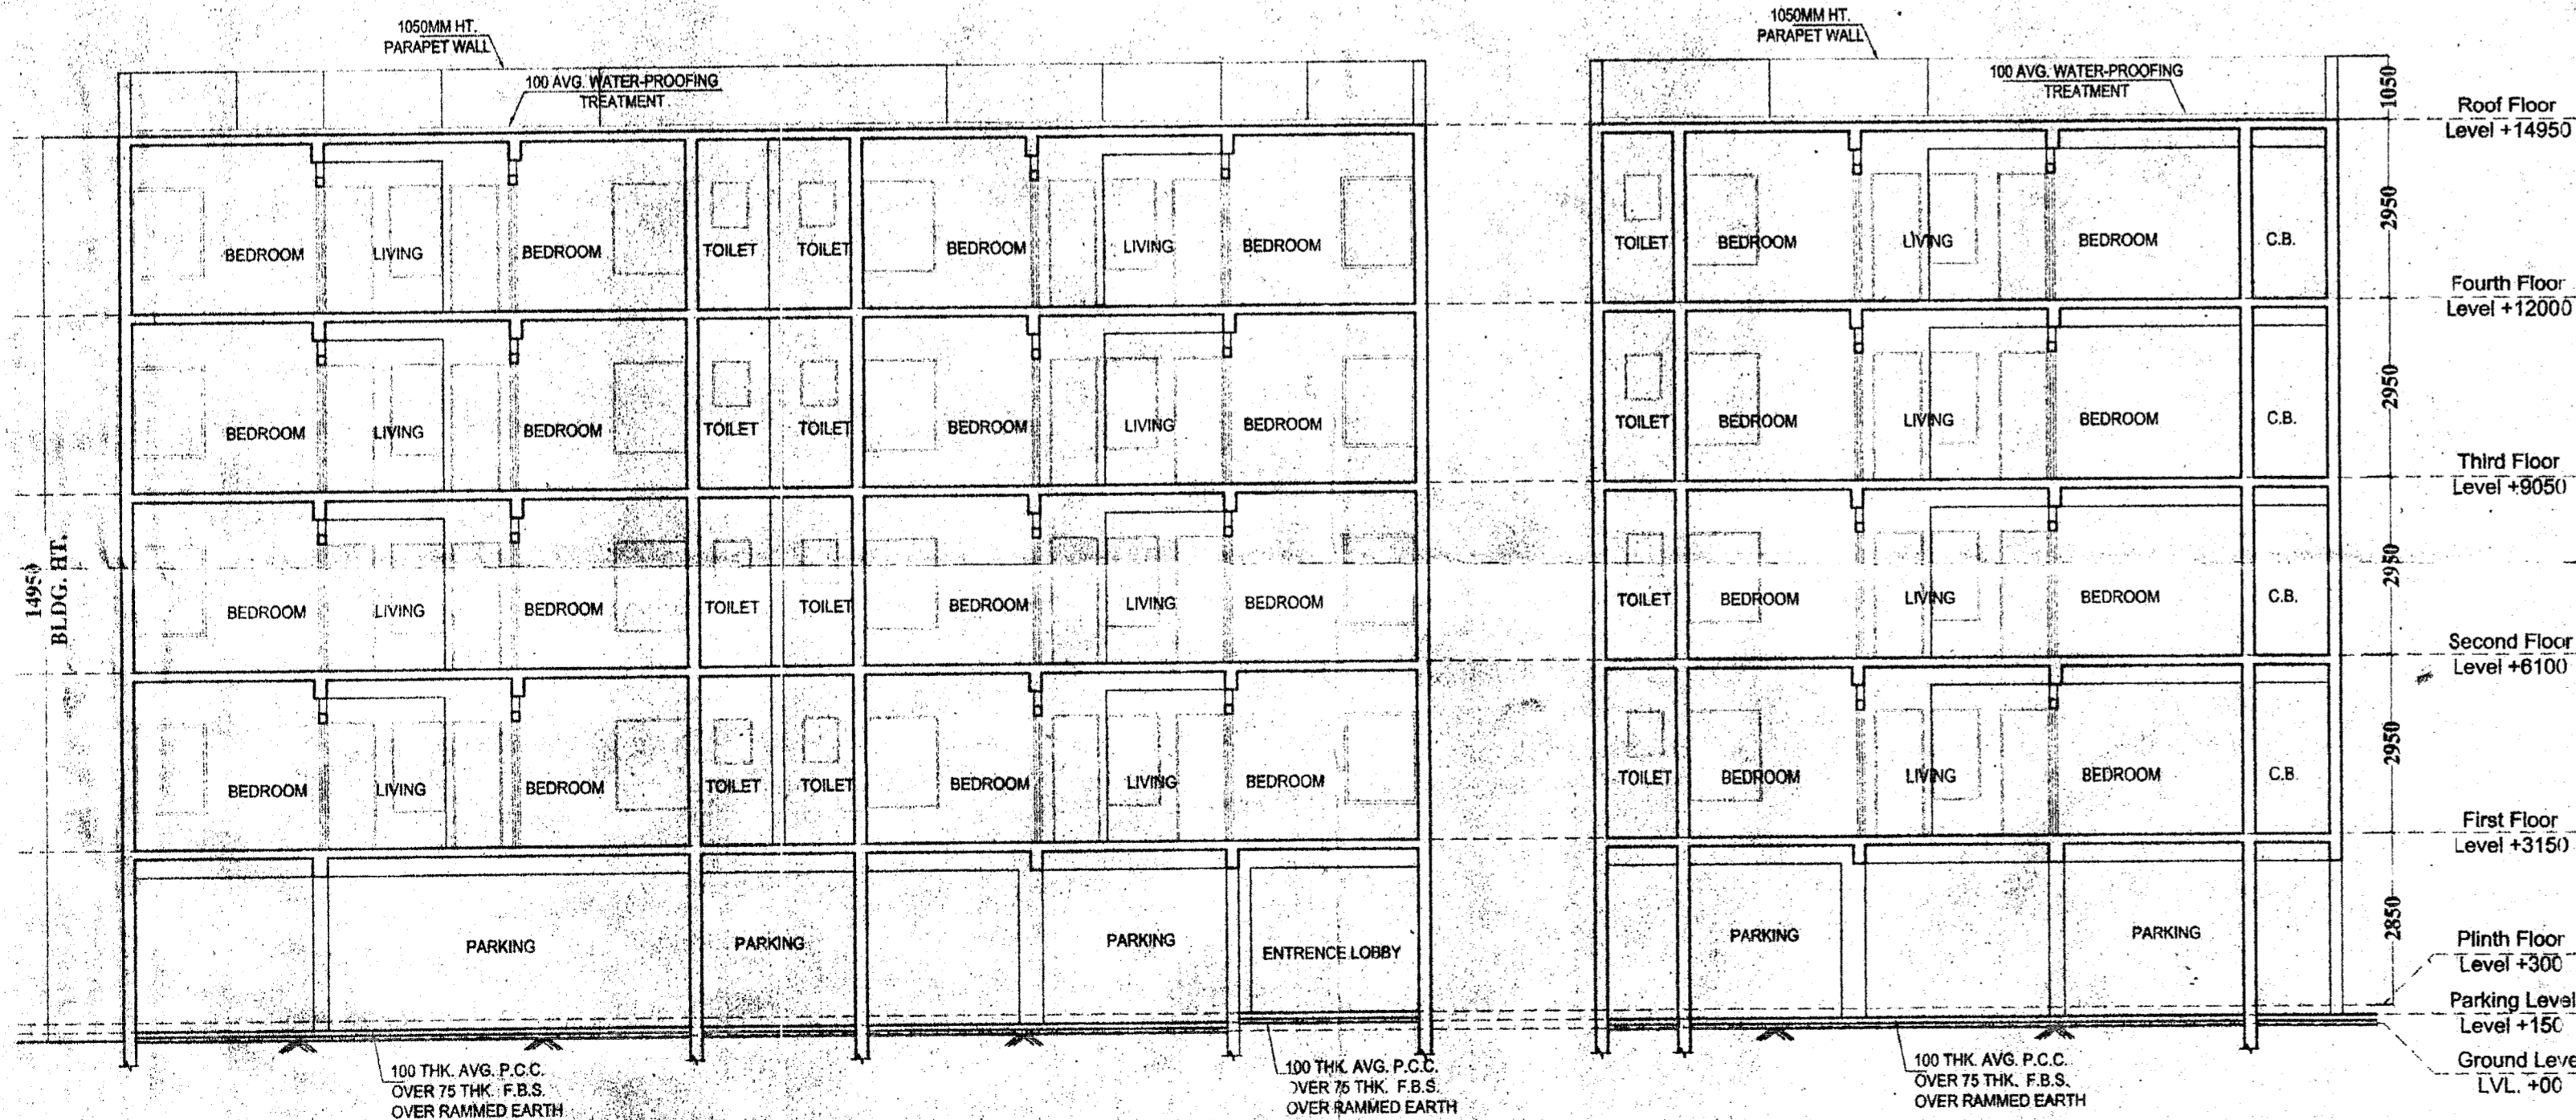

SECTION A-A'

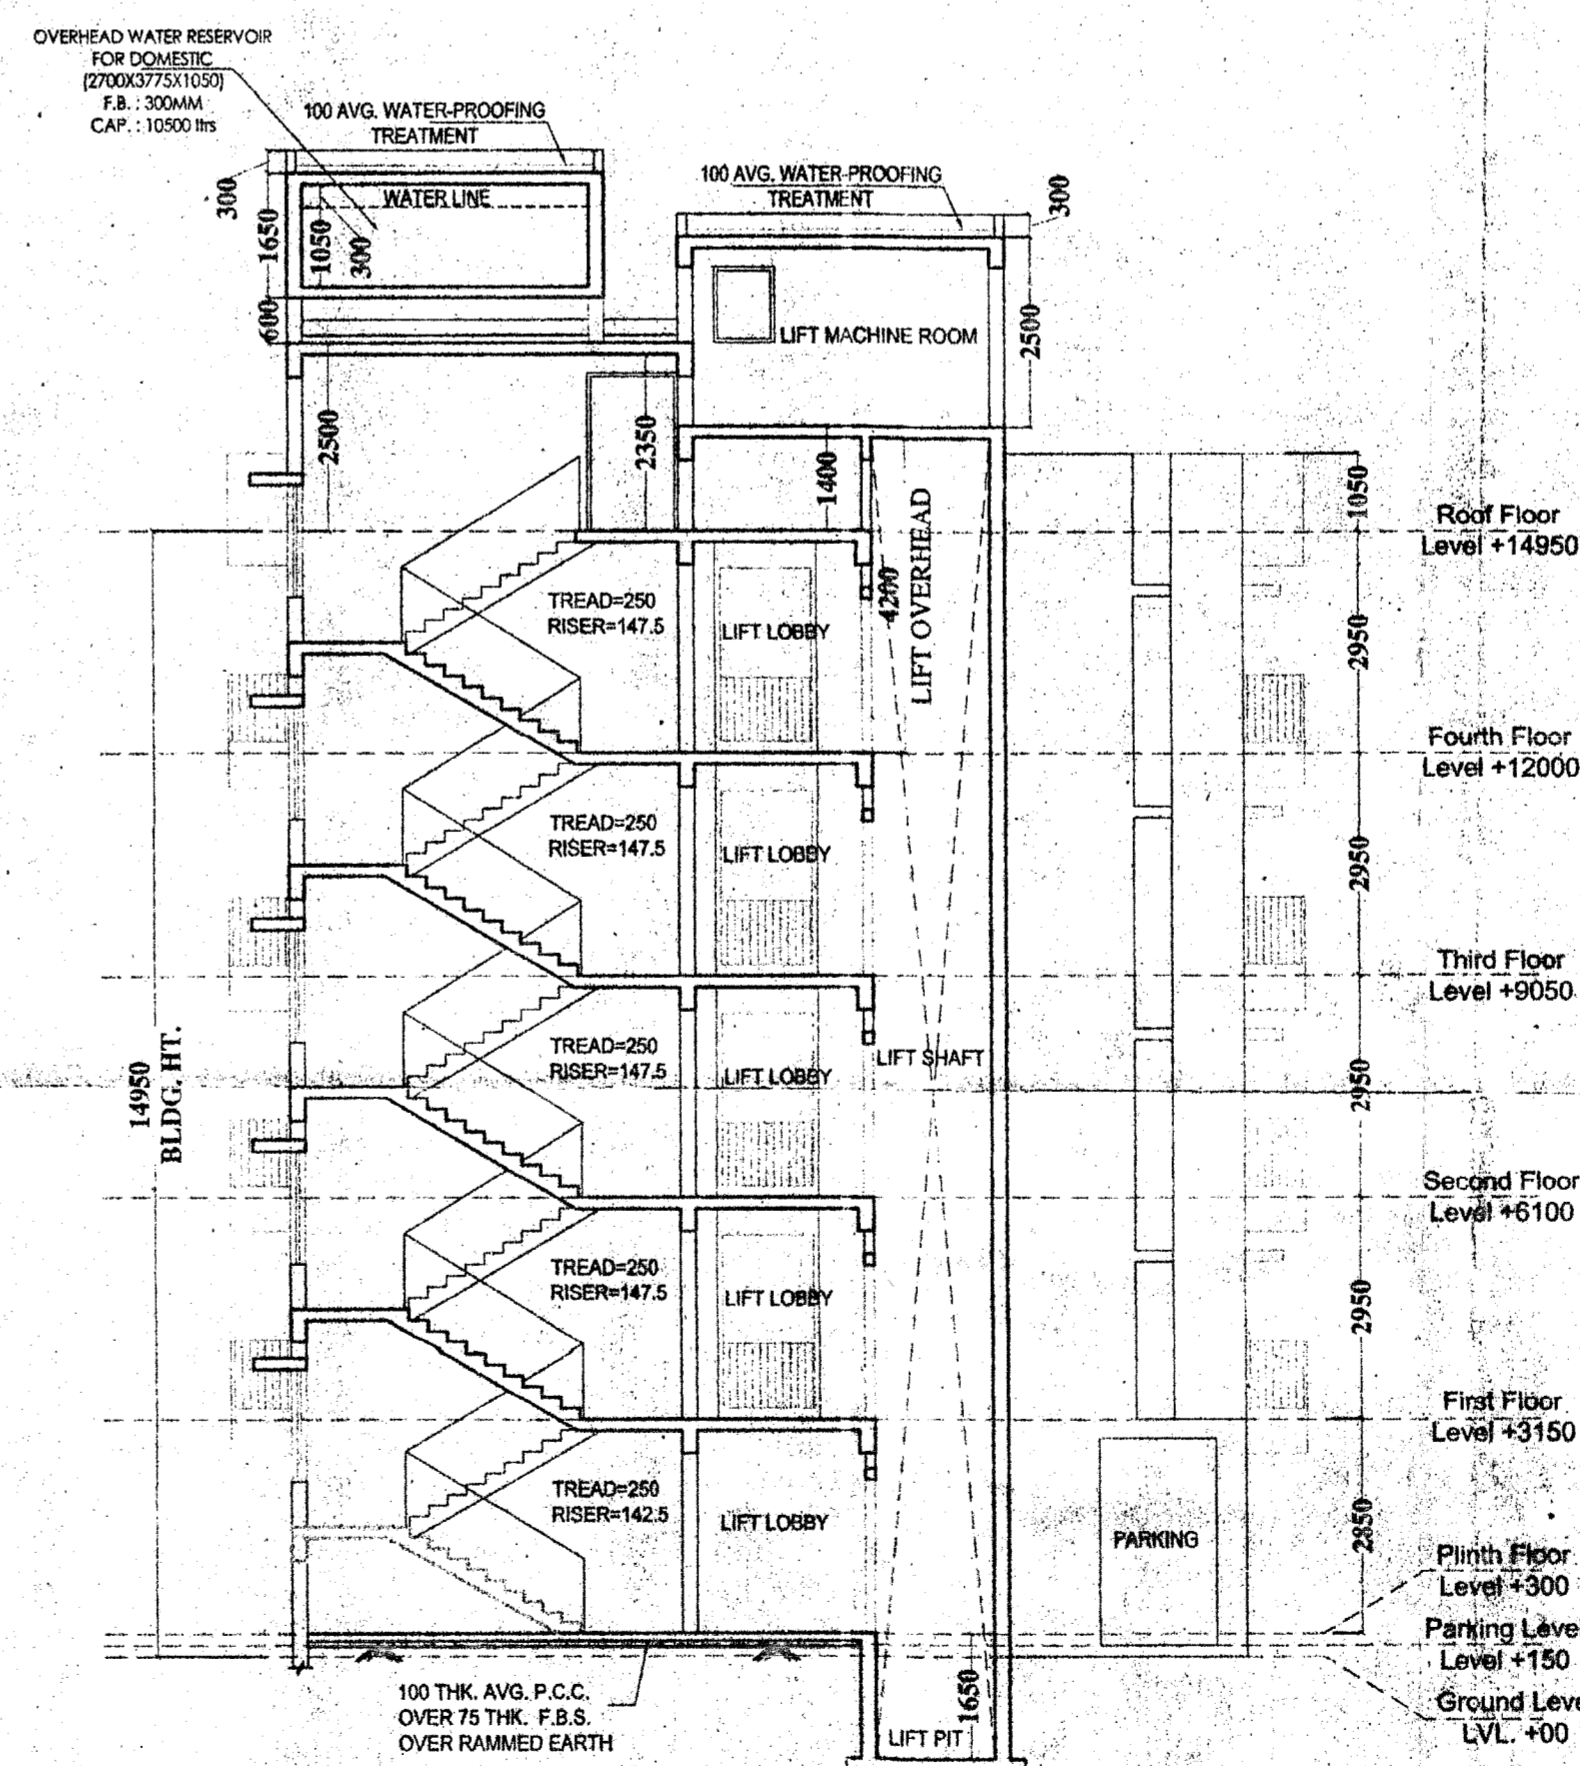

SECTION B-B'

SECTIONS OF BLOCK D

NOTE:

1. ALL DIMENSIONS ARE IN MM.
2. ALL LEVELS INDICATED ARE IN MM.
3. ONLY WRITTEN DIMENSIONS TO BE FOLLOWED. DRAWINGS NOT TO BE SCALED.
4. ALL EXTERNAL WALLS ARE 250/200 THK. & INTERNAL WALLS 125/100 THK. UNLESS OTHERWISE MENTIONED.
5. THE BOUNDARY WALL SHOWN IN THE DRAWING ARE AS PER THE ACTUAL SURVEY DRAWINGS.

Sub-Assistant Engineer  
 Building Sub-Division  
 Jalpaiguri Zilla Parishad  
 Jalpaiguri

SIGNATURE  
 AUTHORISED SIGNATORY

SIGNATURE OF OWNER

AUTHORISED SIGNATORY OF KANCHANJANGA INTEGRATED INFRASTRUCTURE DEVELOPMENT PRIVATE LIMITED.

I UNDERTAKE WITH FULL RESPONSIBILITY AND CERTIFY THAT THE BUILDING PLAN HAS BEEN DRAWN AS PER PROVISION OF W.B. MUNICIPAL BUILDING RULES 2007 AS AMENDED FROM TIME TO TIME AND THAT THE SITE CONDITION INCLUDING THE WIDTH OF THE ABUTTING ROAD CONFIRMS WITH THE PLAN AND THAT IS A BUILDING SITE AND NOT A TANK OR FILLED UP TANK.

SIGNATURE OF ARCHITECT

THE STRUCTURAL DESIGN & DRAWINGS OF BOTH FOUNDATION & SUPERSTRUCTURE OF THE BUILDING HAS BEEN MADE BY CONSIDERING ALL POSSIBLE LOADS INCLUDING THE SEISMIC LOAD AS PER NATIONAL BUILDING CODE & CERTIFIED THAT IT IS SAFE & STABLE IN ALL RESPECT. MOREOVER I SHALL BE HELD RESPONSIBLE FOR ANY STRUCTURE DAMAGE OR FAILURE IF HAPPENED DURING CONSTRUCTION PERIOD & THEREAFTER BEYOND THE DATE OF TAKING COMPLETION CERTIFICATE.

SIGNATURE OF STRUCTURAL ENGINEER

PURPOSE OF RELEASE: SUBMISSION

PROJECT:  
 PROPOSED PLAN OF G-IV RESIDENTIAL DEVELOPMENT AT L.R. NO. - 21,24,26,37, MOUZA - CHHAT-GUJRMARI, J.L.-09, KHAITAN NO. - L.R. 147,1611, P.O. - FATAPUKUR, P.S. - RAJGUNJ, DIST. - JALPAIGURI-735134, WEST BENGAL WITHIN THE WEST BENGAL MUNICIPAL CORPORATION

CLIENT:  
 KANCHANJANGA INTEGRATED INFRASTRUCTURE DEVELOPMENT PRIVATE LIMITED.

PRINCIPAL ARCHITECT / CONSULTANT:


ARCHITECTS  
**MAHESHWARI & ASSOCIATES**  
 37A BAKER ROAD, 2ND FLOOR, ALIPORE, KOLKATA-700027.  
 Tel : 65334966, 65228584.

DWG NO. MA / KANCHANJANGA / ARCH / S/D / 06

DRAWING: SECTIONS OF BLOCK C & BLOCK D

DRAWN BY: SHRUTI CHKD BY: SAGAR SCALE: 1:100 DATE: 28.02.2019

DRAWN BY: SHRUTI CHKD BY: SAGAR SCALE: 1:100 DATE: 28.02.2019

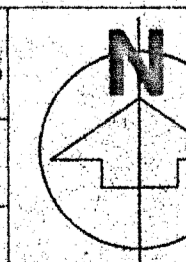

This drawing is copyright and may not be copied without prior written consent. The contractor shall verify all dimensions on site before commencing any work or shop drawing. Any discrepancies occurring in this drawing must be referred to the Architect before the commencement of any work.