


ER 100 TH. R.C.C. SLAB

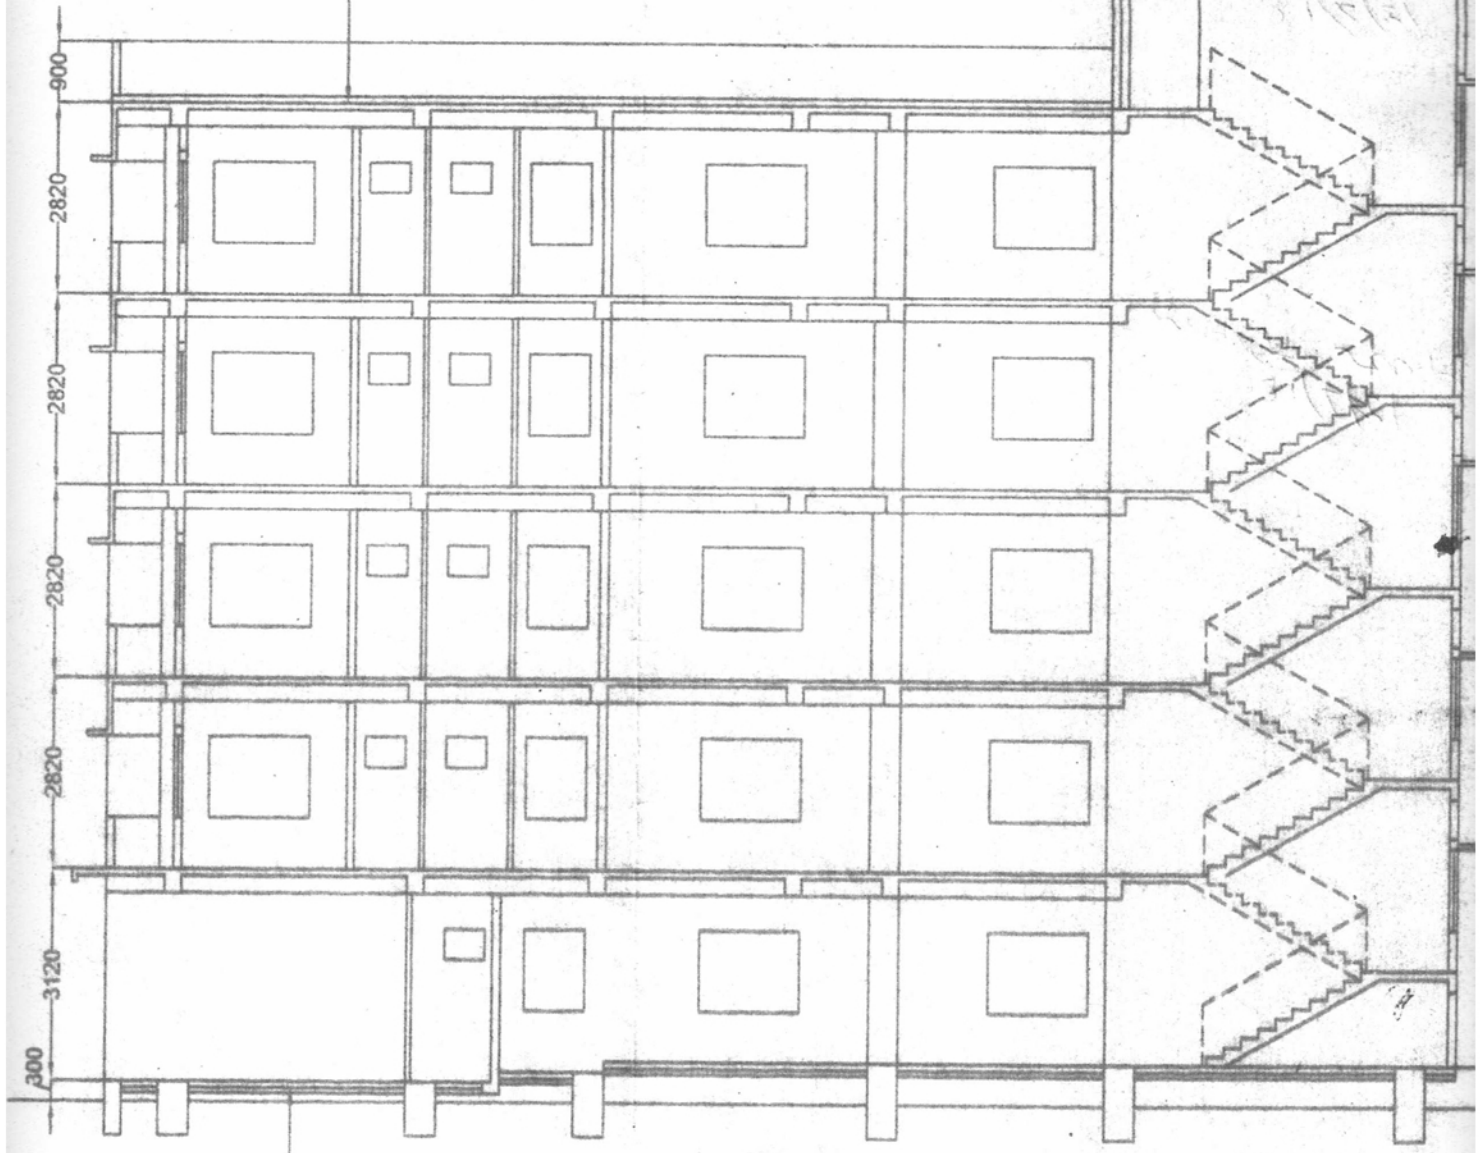

OVER 75 TH. B.F.S.

SECTION ON B-B