


REGENT PARK

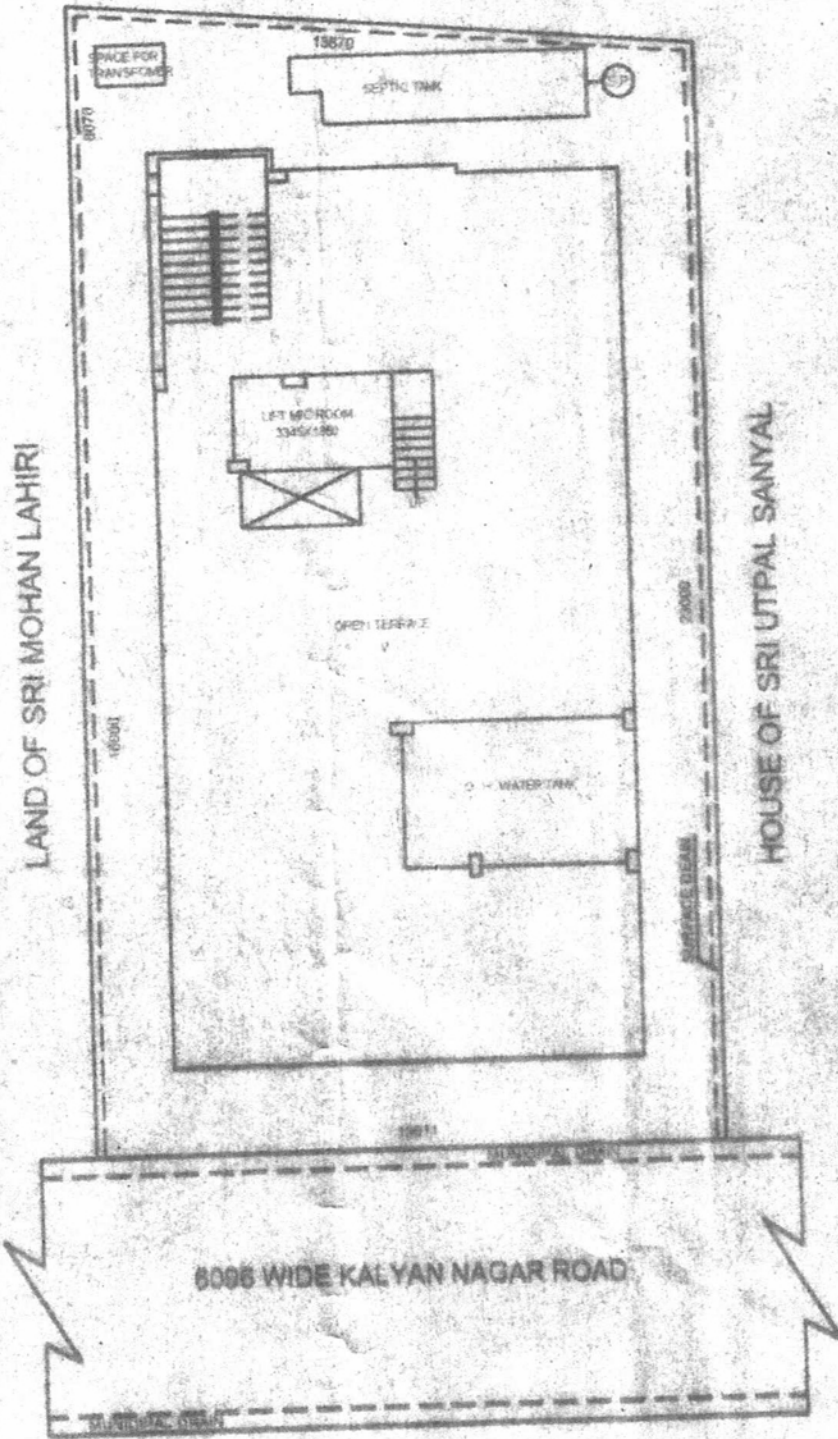

SITE PLAN

SCALE=1:200