


SCHEDULE OF CUT OFF LEVEL.

PILE GROUP	CUT-OFF LEVEL
2P	(-1475)
3P	(-1625)
4P	(-1725)
5P	(-1925)
6P	(-1925)
7P	(-2125)
8P	(-2325)
9P	(-2325)
12P	(-2325)
16P	(-2525)

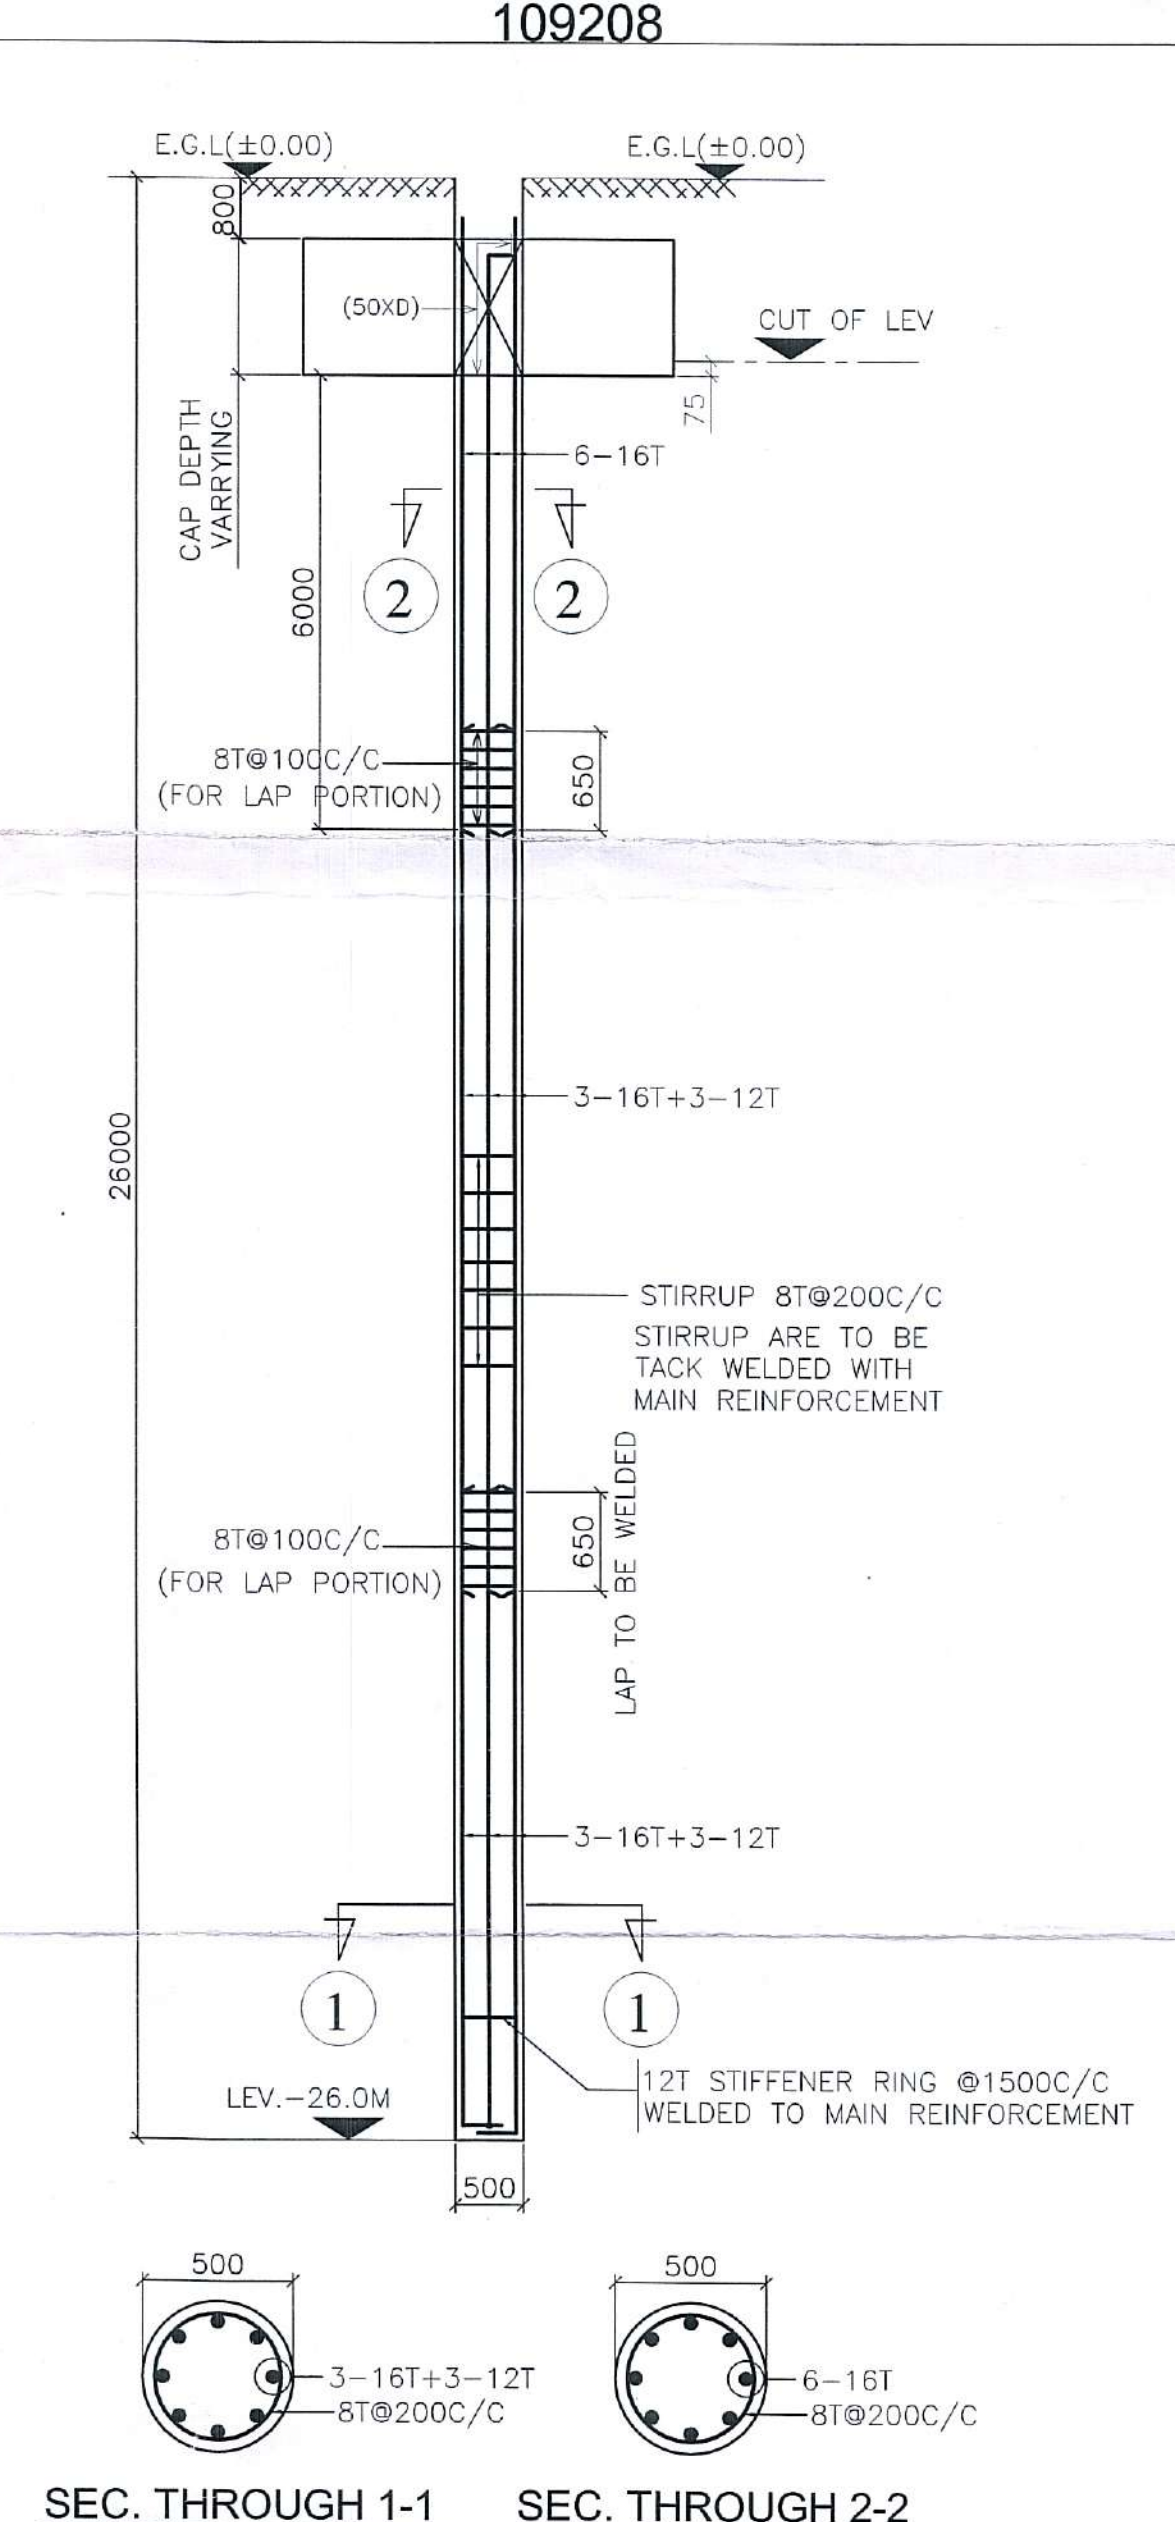

TANK

PROJECT

PROPOSED G+12 STOREY AFFORDABLE HOUSING UNDER PRADHAN MANTRI AWAS YOJANA AT MUNICIPAL HOLDING NO. 29, KANAIL GOSWAMI SARANI (PREVIOUSLY KNOWN AS RAILAND ROAD), UNDER CIRCLE NO. 'F', OF THE SERAMPORE MUNICIPALITY COMPRISED IN L.R. DAG NOS. 2501, 2502, 2503, 2504, 2528, 2573, 2574, 2575, 2576, 2577, 2578, 2579, 2580, 2581, 2582, 2583, 2584, 2585, 2590, 2591, 2592,3000.

MOUZA: MAHESH, P.S. SERAMPORE, J.L.: 15, L.R. KHATIAN NO. 11337, P.O. SERAMPORE, PIN: 712201, DISTRICT HOOGHLY, WEST BENGAL.

TITLE

PILE LAYOUT & DETAIL FOR ALL BLOCK

1. ALL DIMENSIONS ARE IN MM EXCEPT NOTED.
2. GRADE OF CONCRETE: M40/M30
3. GRADE OF STEEL: Fe500

EDEN REALTY VENTURE PVT. LTD. CONSTITUTED ATTORNEY OF PYRAMID ENCLAVE (P) LTD.

SIGNATURE OF OWNER

WE DO HEREBY CERTIFY THAT THE FOUNDATION AND SUPERSTRUCTURE OF THE BUILDING PROPOSED FOR CONSTRUCTION AT MUNICIPAL HOLDING NO.29,K.L.GOSWAMI SARANI, UNDER CIRCLE NO. 'F' OF THE SERAMPORE MUNICIPALITY COMPRISED IN L.R. DAG NOS. 2501, 2502, 2503, 2504, 2528, 2573, 2574, 2575, 2576, 2577, 2578, 2579, 2580, 2581, 2582, 2583, 2584, 2585, 2590, 2591, 2592,3000.

MALAY KUMAR GHOSH
Regn. No. CA/92/14854
35A, Dr. Sarat Banerjee Road
Kolkata - 700 029

SIGNATURE OF ARCHITECT

REGN. NO. CA/92/14854
35A, DR. SARAT BANERJEE ROAD, KOLKATA-700 029
KMC ENLISTMENT NO.180(A)

BIBIK BIKASH MULLICK
E. S. E. - 1775
KOLKATA MUNICIPAL CORPORATION

SIGNATURE OF STRUCTURAL ENGINEER

BIBIK BIKASH MULLICK

K. Sengupta
KOUSHIK SENGUPTA
E.S.(CIVIL), E.S.E. (REGISTRATION)
BSE - 1778 (E.S.E.)

SIGNATURE OF GEOTECHNICAL ENGINEER

GEOTECH ENGINEERS PVT.LTD.
ALOK ROY
GTE-1/11
6A, MILON PARK, GARIA, KOLKATA-700084

DESIGNED - BBM REF.

CHECKED - BBM SCALE : 1:250, 1:25

DEALT - P.P DATE : 03.08.2018

DRG. NO - PMC/MUN/ST/SERAMPORE/01

STRUCTURAL CONSULTANT

P M CONSULTANT

35A, DR. SARAT BANERJEE ROAD, KOLKATA-70029

PHONE- 9830461784,
e-mail- bibikbm@rediffmail.co

ESPACE

35-A, DR. SARAT BANERJEE ROAD, KOLKATA-700029
TeleFax : 91-33-2465-4130 / 4159
e-mail : espace@vsnl.net
WEBSITE : www.espaceindia.com

Petition No. 749 of 2018-19
Permission for the new construction as
proposed and shown in the plan is granted
vide SI No. B.O.C. in the plan is granted
B.O.C. Meeting Dt. 28/10/18
Dated: 28/10/18 Chairman

Serampore Municipality

1. This plan is valid for three years and may
be revalidated for the further two years on
payment of necessary charges with production
of original plan allowing with prescribed form.
2. Within one month after the completion of new
construction or a suitable portion thereof, the
owner must be informed this to the Municipal
Authority for interim assessment on a prescribed
form.

Nishan Roy
Technical Advisor & Consulting Engineer
Retd. City Engineer M.C. D.C.
Serampore Municipality

Urban Infrastructure Expert
Serampore Municipality