

# S.B. ENTERPRISE

(Builder, Developer & Building Material Supplier)

MOBILE: 9088976181/9432203075


ADDRESS:- 21, Ho Chi Minh Sarani,  
Sarsuna,  
Kolkata- 700 061

## LOCATION DETAILS OF THE PROJECT OF THE LAND DEDICATED FOR THE PROJECT DEVELOPMENT ALONG WITH ITS BOUNDARIES INCLUDING THE LATITUDE & LONGITUDE OF END-POINTS OF THE PROJECT.

DEVELOPER :- S.B ENTERPRISE

PROJECT :- HARAGOURI RESIDENCY

PREMISES NO:- 207 B, KASTA DANNGA ROAD

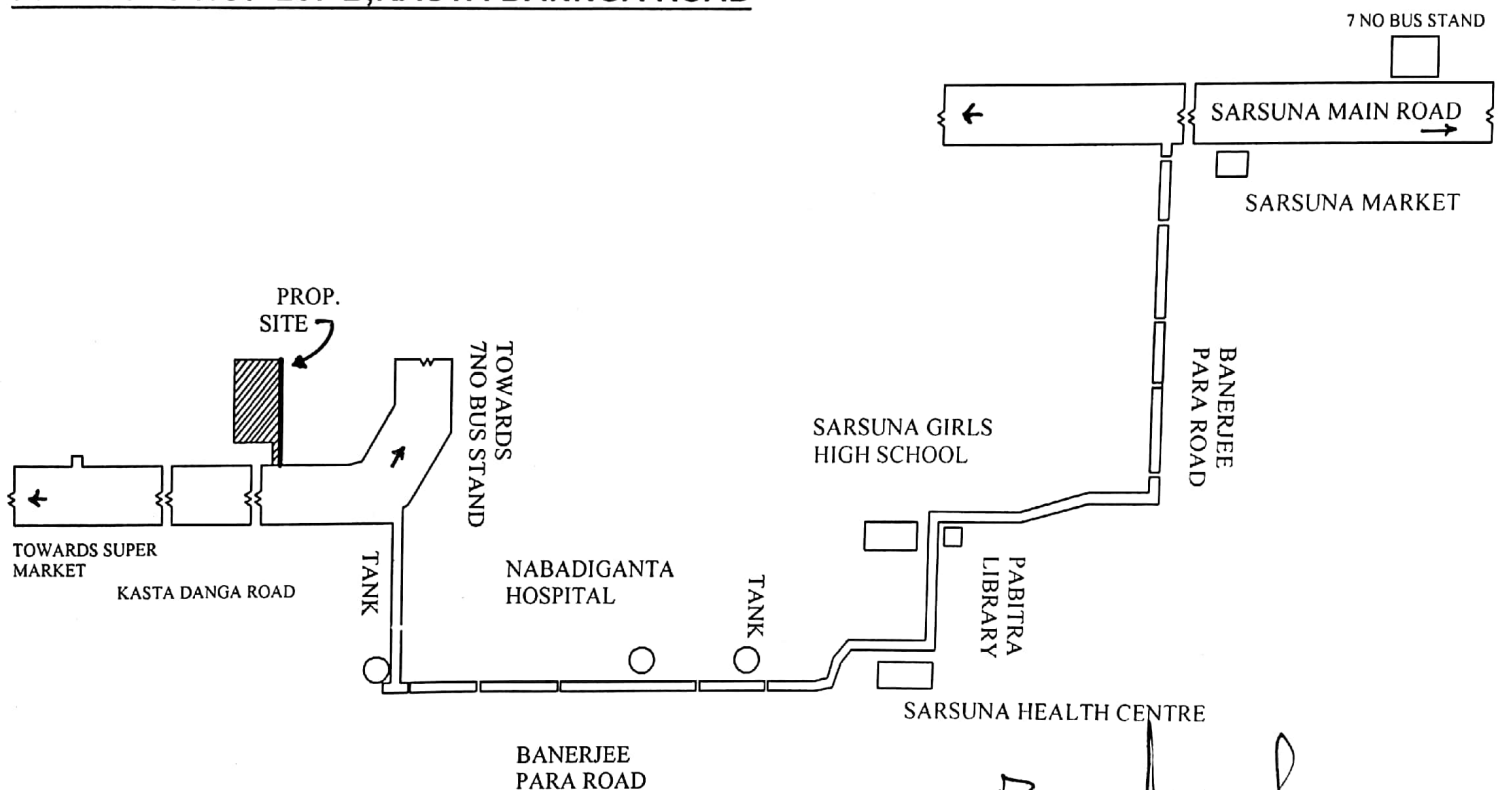

### LOCATION PLAN

SCALE:-1:750

**S. B. ENTERPRISE**

*Binod M. Balam*

Partner

Partner

*Rajrup Ghosh*  
**RAJRUP GHOSH**  
CIVIL ENGINEER

LATITUDE :- 22°28'46.69" N

LONGITUDE :- 88°17'17.01" E

