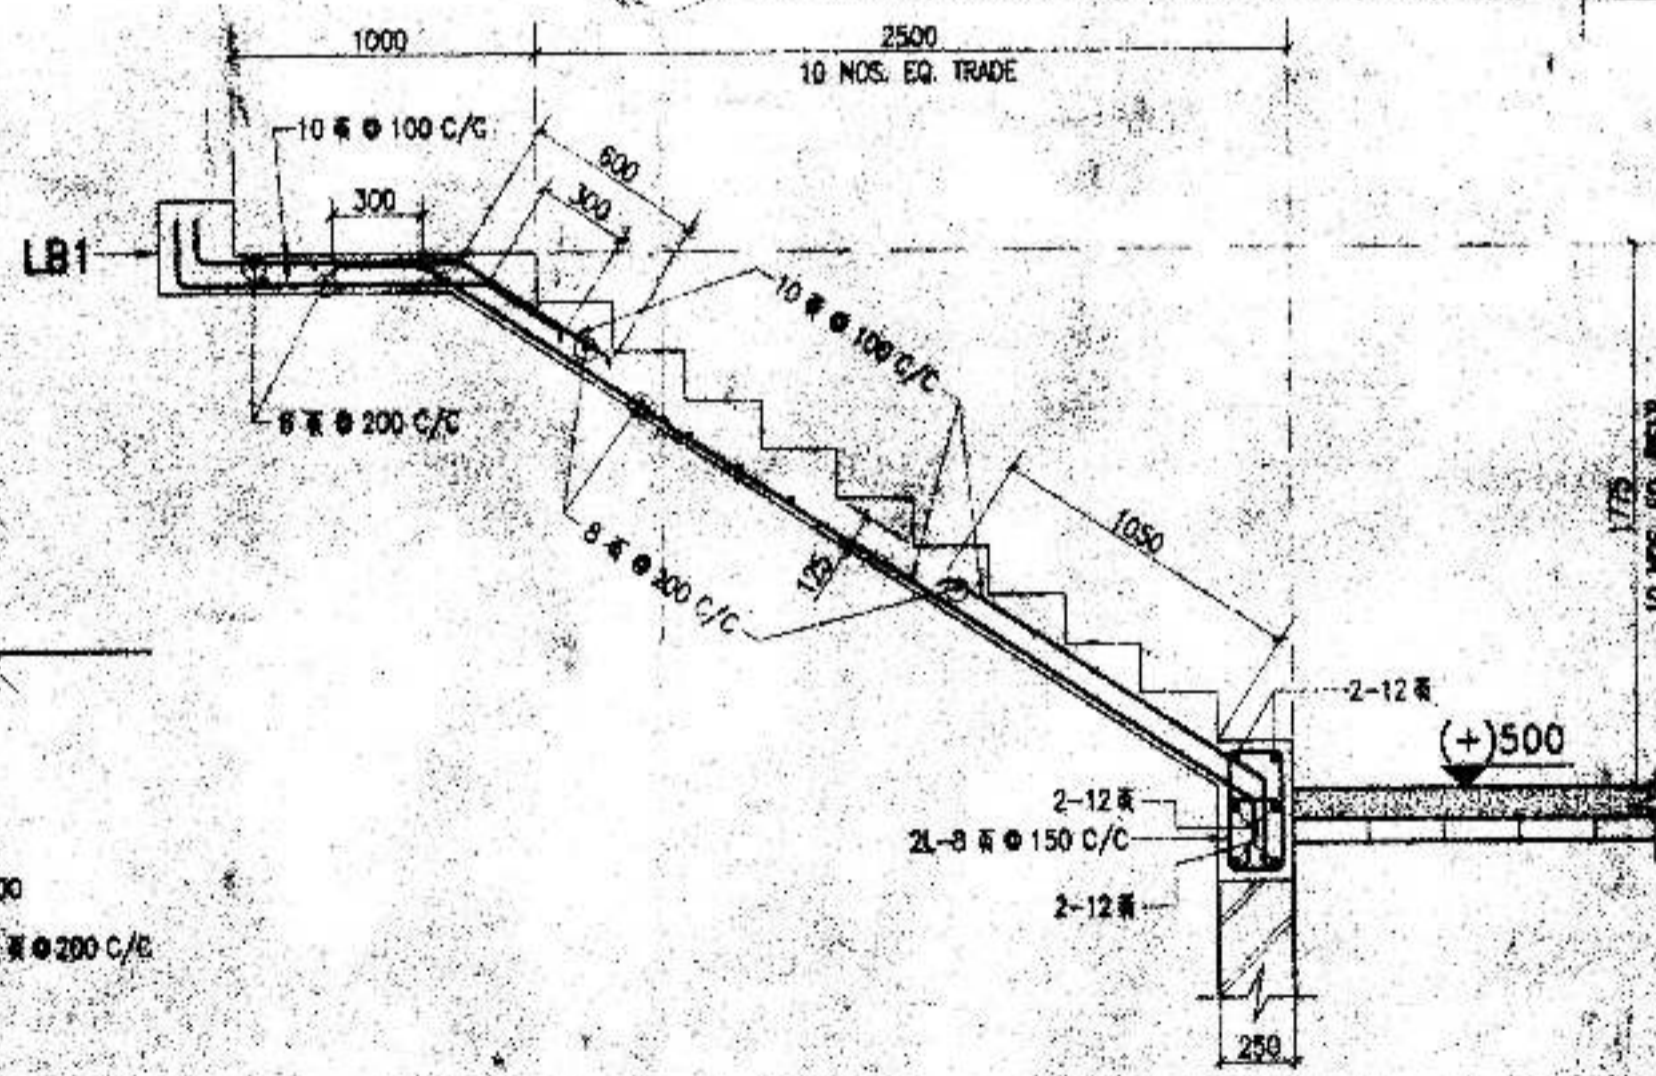
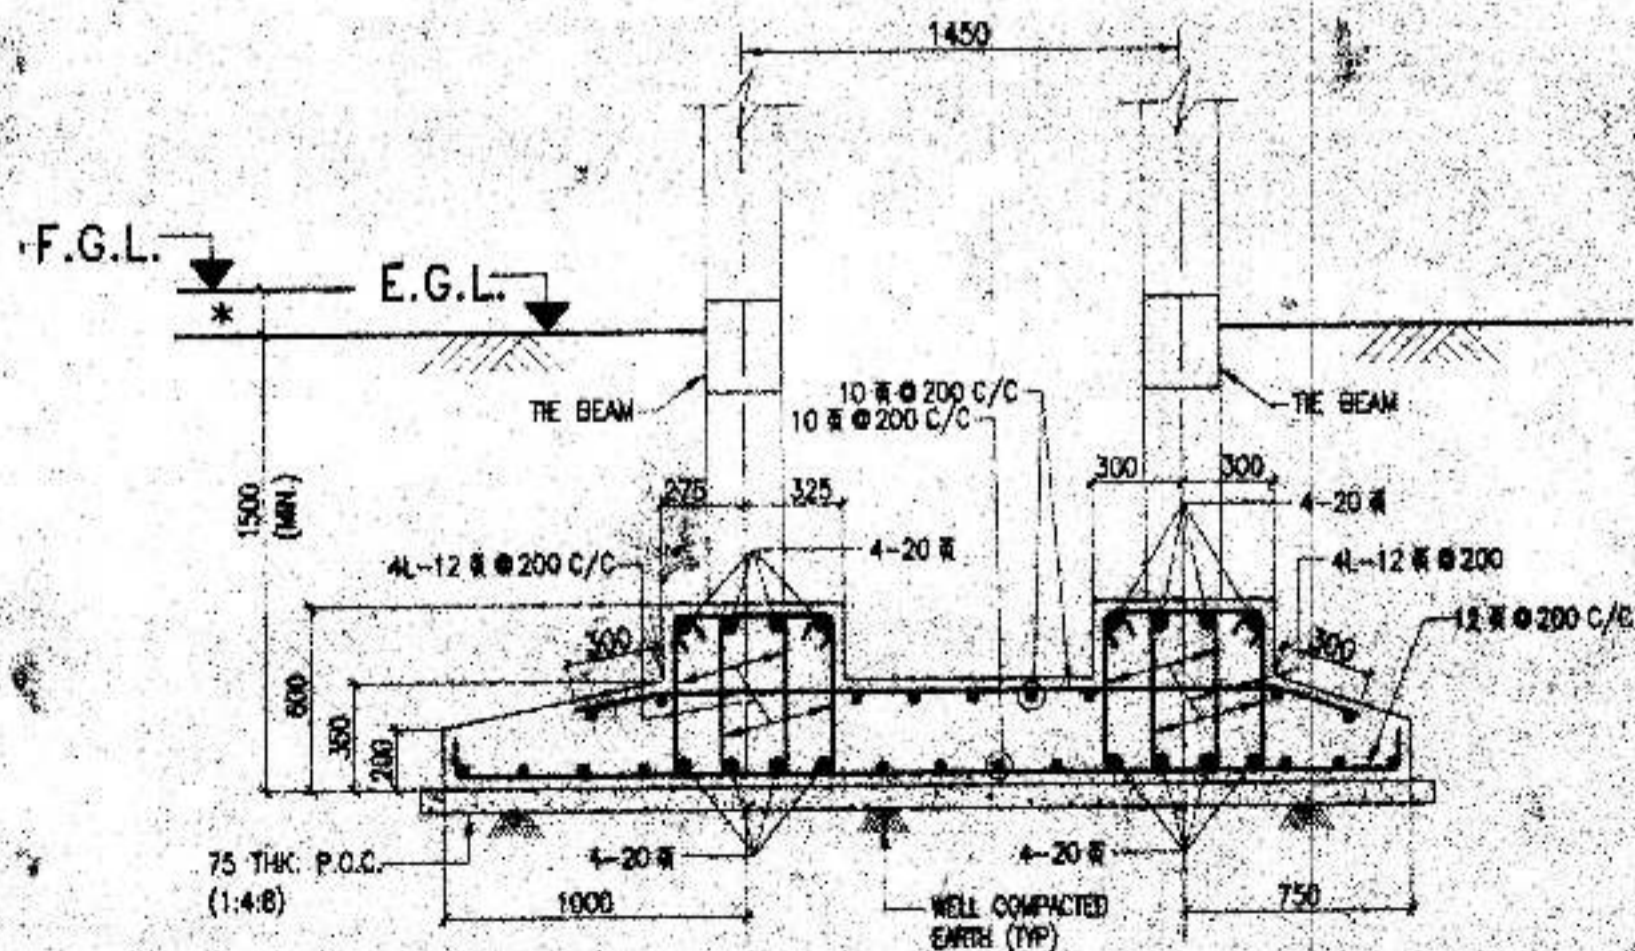


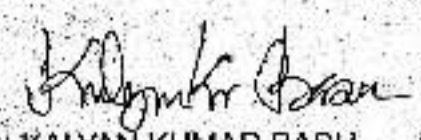
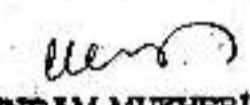
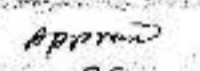
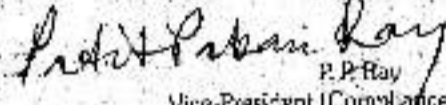

SECTION B-B
(* AS PER SITE CONDITION)



TYPICAL R.C. DETAIL OF STAIR FLIGHT
(WAST SLAB THICKNESS = 125 MM)



SECTION A-A
(* AS PER SITE CONDITION)

CERTIFICATE OF ARCHITECT :		
CERTIFIED THAT THE PLAN HAS BEEN DRAWN UP AS PER PROVISION OF LOCAL PANCHAYET BUILDING RULES & REGULATIONS AND THAT THE SITE CONDITION INCLUDING THE WIDTH OF THE ADJUTING ROAD CONFIRM WITH THE PLAN AND THAT IT IS A BUILDABLE SITE AND NOT A FILLED UP TANK.		
 KALYAN KUMAR BASU Registered Architect of Council of Architecture CA/84/B267		
SIGN. OF ARCHITECT/L.B.S		
CERTIFICATE OF STRUCTURAL ENGINEER :		
CERTIFIED THAT THE DESIGN AND DRAWINGS OF BOTH FOUNDATION AND SUPER STRUCTURE OF THE BUILDING HAS BEEN MADE BY ME CONSIDERING ALL POSSIBLE LOADS INCLUDING THE SEISMIC LOAD AS PER THE LATEST NATIONAL BUILDING CODE OF INDIA AND CERTIFIED THAT IT IS SAFE AND STABLE IN ALL RESPECT.		
 ARINDAM MUKHERJEE ESE-II/88 Kolkata Municipal Corporation		
SIGN. OF ENGINEER		
Revalidated upto. 31-12-2023  S. Ghosh Pradhan Sihar Gram Panchayat		
 P. P. Ray Vice-President (Compliances & Legal)		
SIGN. OF OWNER		
PROJECT :		
PROPOSED G+IV STORIED HOUSING COMPLEX AT DAG NO.- 536, 641 & 642, OF MOUZA - HALDI, J.L. NO. 165, P.S. - KOTOLPUR, JAIRAMBATI, DIST. - BANKURA.		
TITLE :		
TYPICAL DETAIL OF FOUNDATION AND STAIR (FOR BLDG. NO. 6)		
TYPE OF DRAWING :		
PANCHAYET DRAWING		
CLIENT :		
PEERLESS GENERAL FINANCE & INVESTMENT CO. LTD.		
DRAWN : S. GHOSH	CHECKED :	SCALE : 1:100, 1:25, 1:30
APPVD :	JOB NO. : K1109	DATE : 08.12.2012
 MUKHERJEE & ALLIANCES ENGINEERS PVT. LTD. JABAKUSUM HOUSE, 34, CHITTARANJAN AVENUE KOLKATA - 700 012		
DRAWING NO. : K1109/005/PN-ST-02	REV. : 0	