


LOCATION DETAILS OF PROJECT - GLOBAL RESIDENCY
 LATITUDE & LONGITUDE - 22° 33' 47" N, 88° 24' 02" E

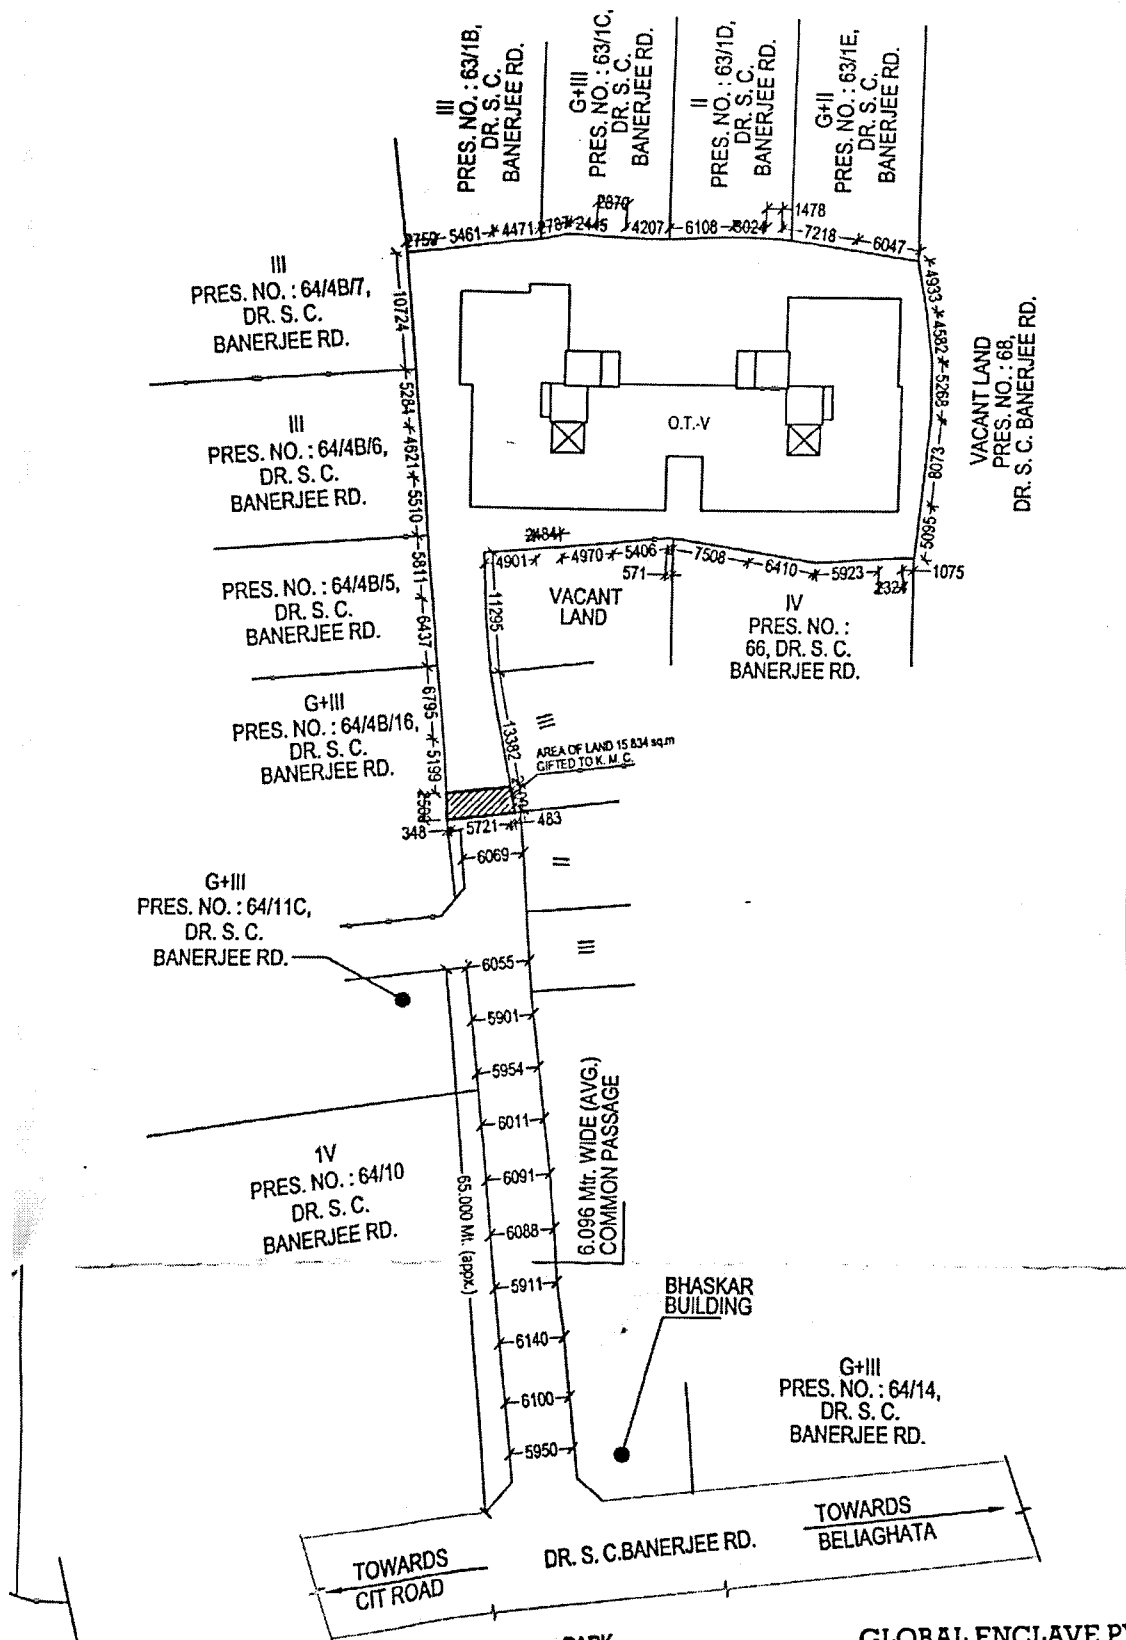

SITE PLAN
 SCALE = 1:600

GLOBAL ENCLAVE PVT. LTD.

Amal K. Gupta

Director