


# CRYSTAL TOWER PARKING

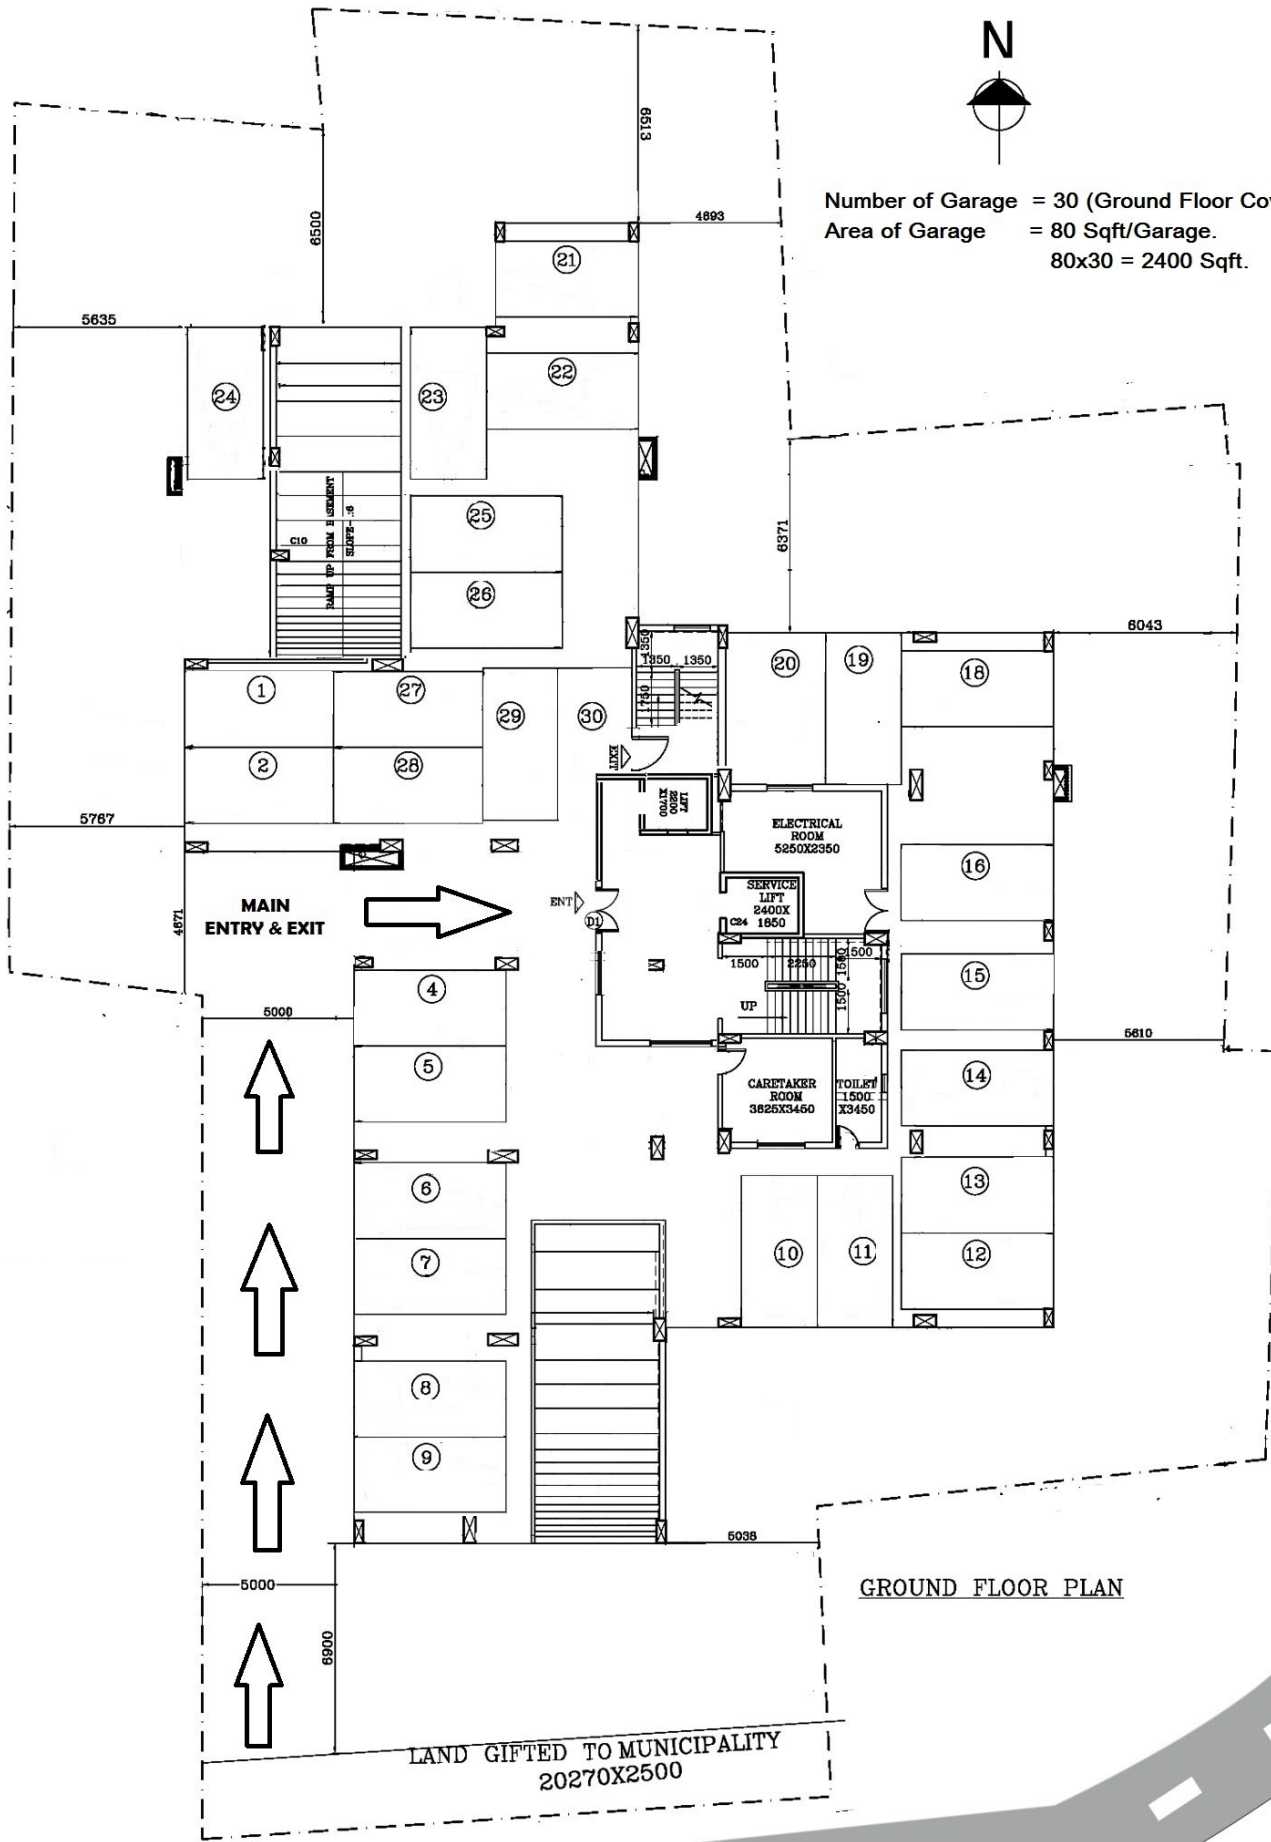

Number of Garage = 30 (Ground Floor Cover Parking)  
 Area of Garage = 80 Sqft/Garage.  
 80x30 = 2400 Sqft.



GROUND FLOOR PLAN

LAND GIFTED TO MUNICIPALITY  
 20270X2500

