



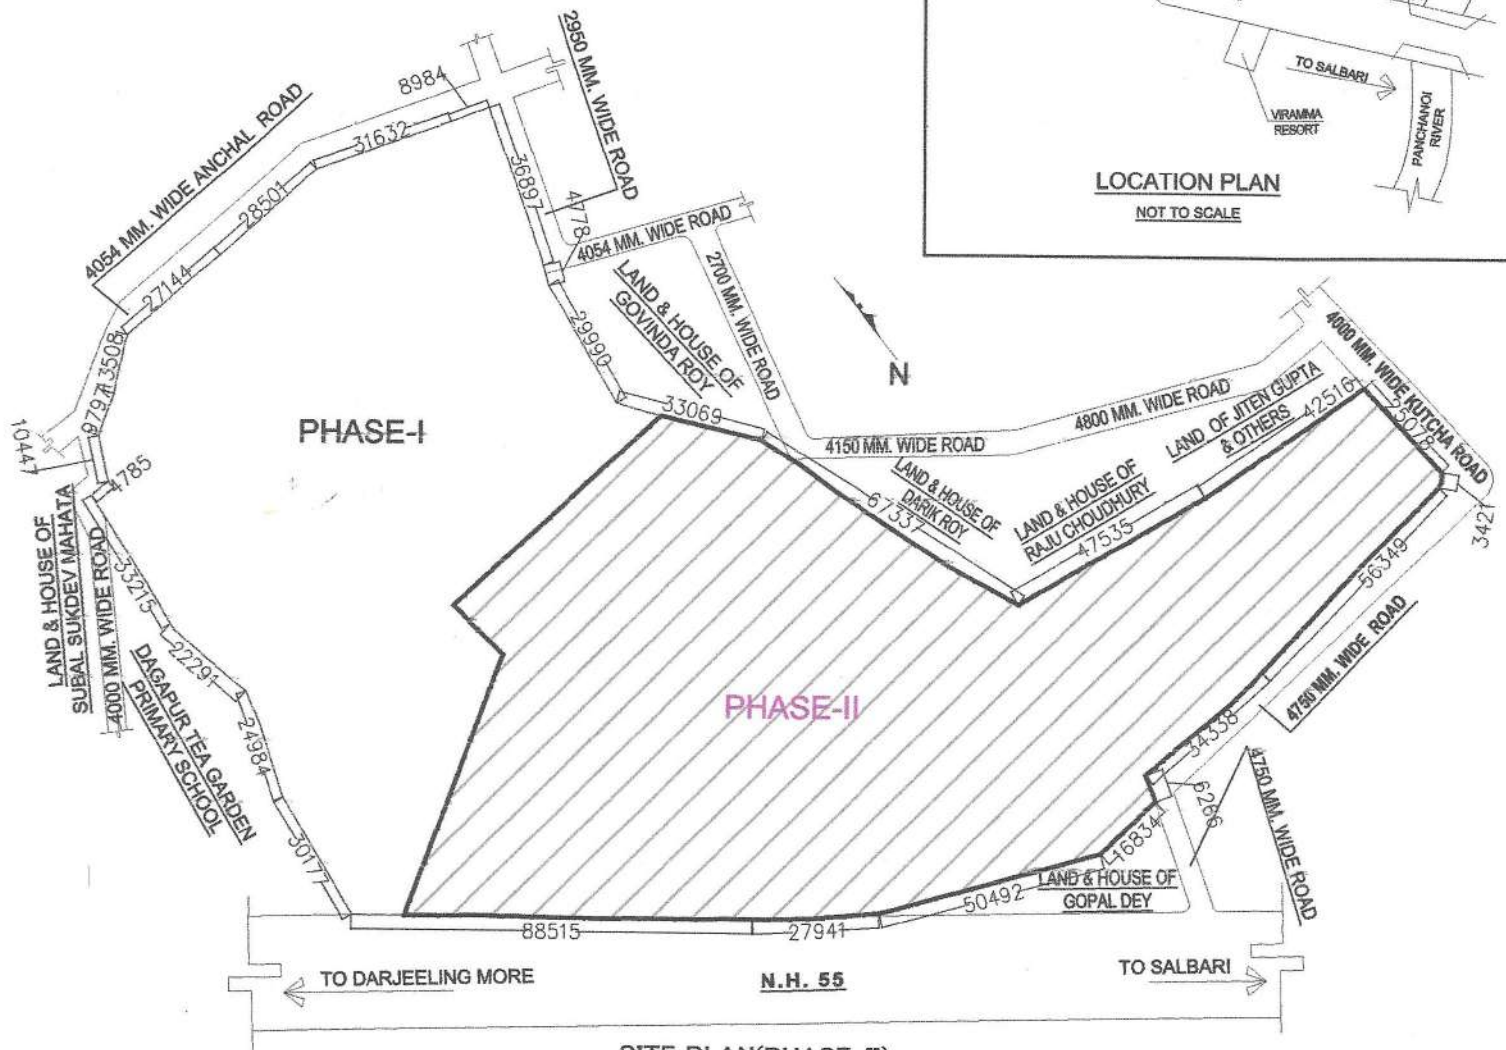

Green Architecture Consulting Engineers Pvt. Ltd.

TOWN PLANNER, ARCHITECTS, ENGINEERS, INTERIOR DESIGNERS

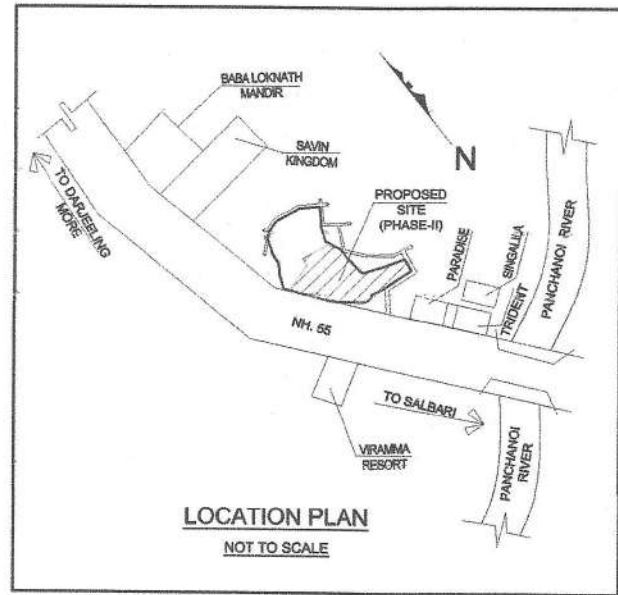

SITE PLAN (PHASE-II)
SCALE = 1:1700
LATITUDE = 26° 44'30" N
LONGITUDE = 88° 24'6" E

PROJECT :- PROPOSED PARTLY BASEMENT + GROUND + 13 RESIDENTIAL BUILDING.
LOCATION: DAGAPUR, SILIGURI.

AJAY AGARWAL

(As Constituted Attorney of :-

1. Prakash Distillery & Chemical co. Pvt. Ltd.
2. Bhojnarain Tea co. Ltd.
3. Canon Paper Industries Pvt. Ltd.
4. Finance Pvt. Ltd.

Biswas

RIYA BISWAS (B.Arch)
CA/2019/112919

Regd. office : 1st Floor, B. R. Ambedkar Complex, Hill Cart Road, Siliguri - 734003

Mob : +918016084001, Ph : 0353-2514355, 0353-2514374

kkroysl@gmail.com | gaceslg@gmail.com

