

PROJECT - ANKUR DIVA

PROPOSED G+11 STORIED RESIDENTIAL BUILDING AT PREMISES NO.- 24, DEODAR STREET. WARD NO - 069 BOROUGH NO - VIII, PS. BALLYGUNGE. KOLKATA -700 019.

TITLE


LOCATION MAP FOR HIRA

A : 22°31'32.6"N 88°21'35.1"E

B : 22°31'31.8"N 88°21'35.0"E

C : 22°31'32.0"N 88°21'36.3"E

D : 22°31'32.7"N 88°21'36.3"E

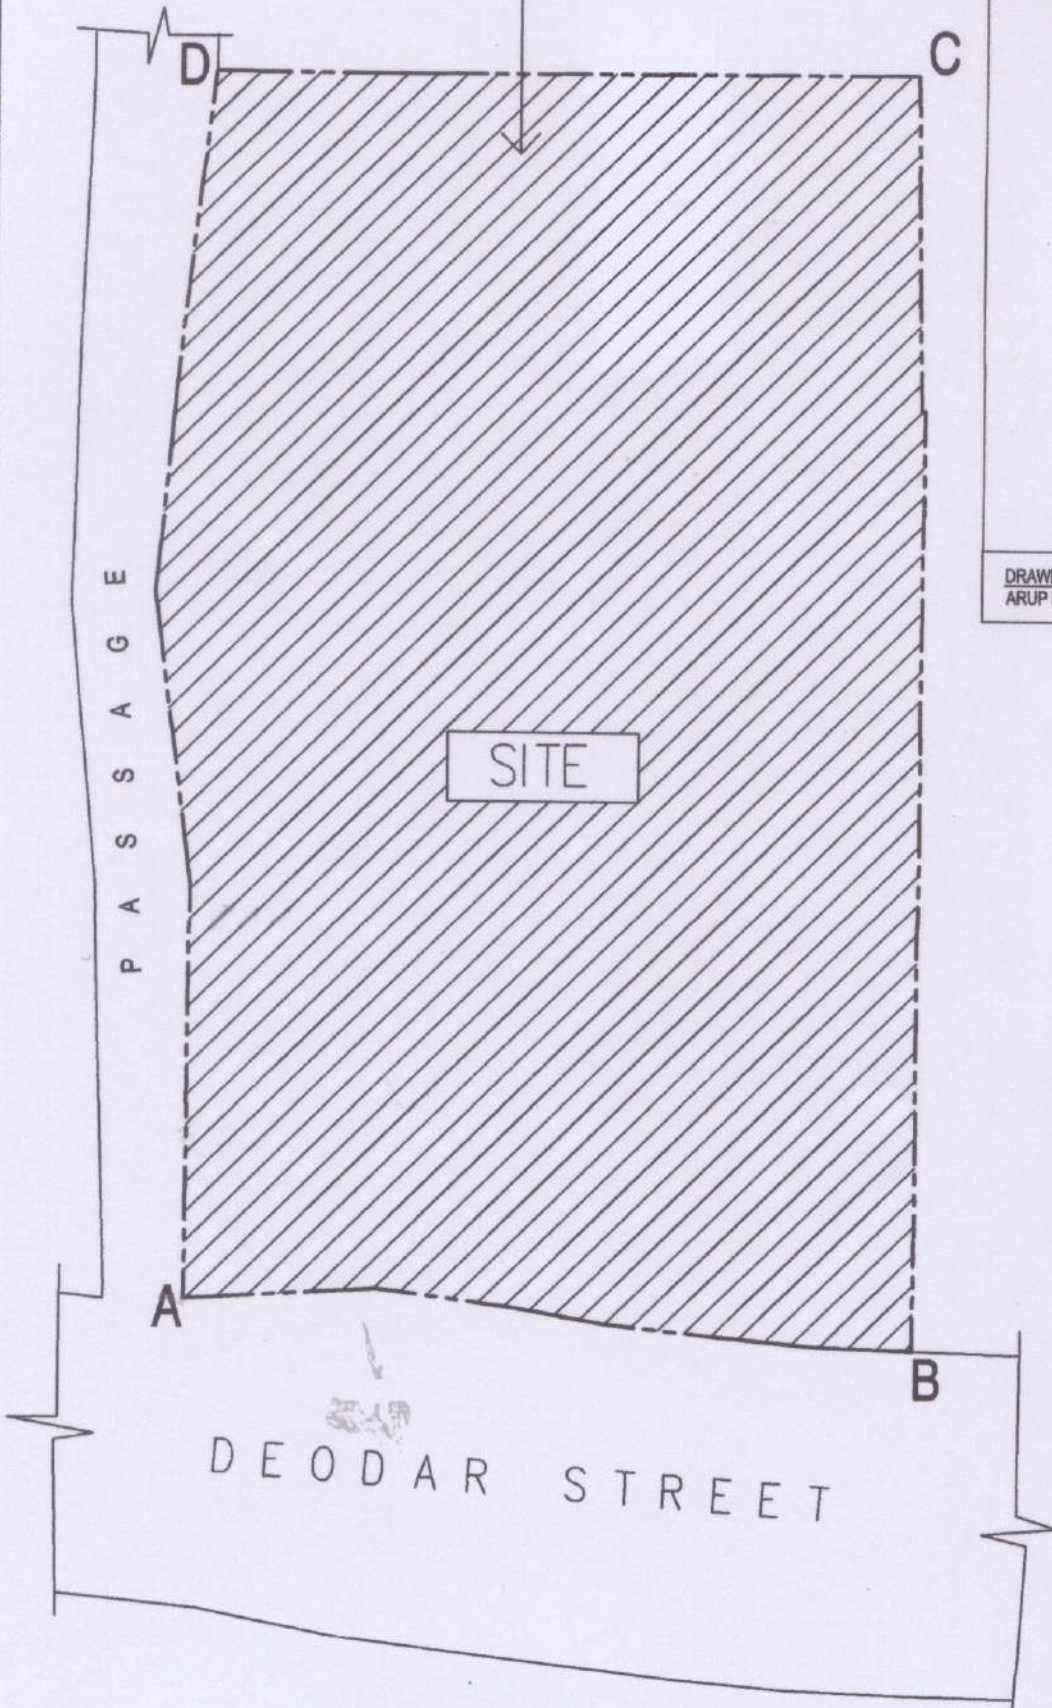

DEBATOSH SAHU

Architect • Urban Designer  
M.ARCH. FIIA. FIUDI. AIID.

Reg. No. CA/89/12368

SIGNATURE OF ARCHITECT

DRAWN BY  
ARUP MUKHERJEE

SCALE : NOT TO SCALE  
DATE : 20.02.2019

