


STATIC SEMI UNDER
GROUND WATER RESERVOIR

14301 [46'-11"]

SEPTIC TANK

20245 [66'-5"]

20193 [66'-3"]

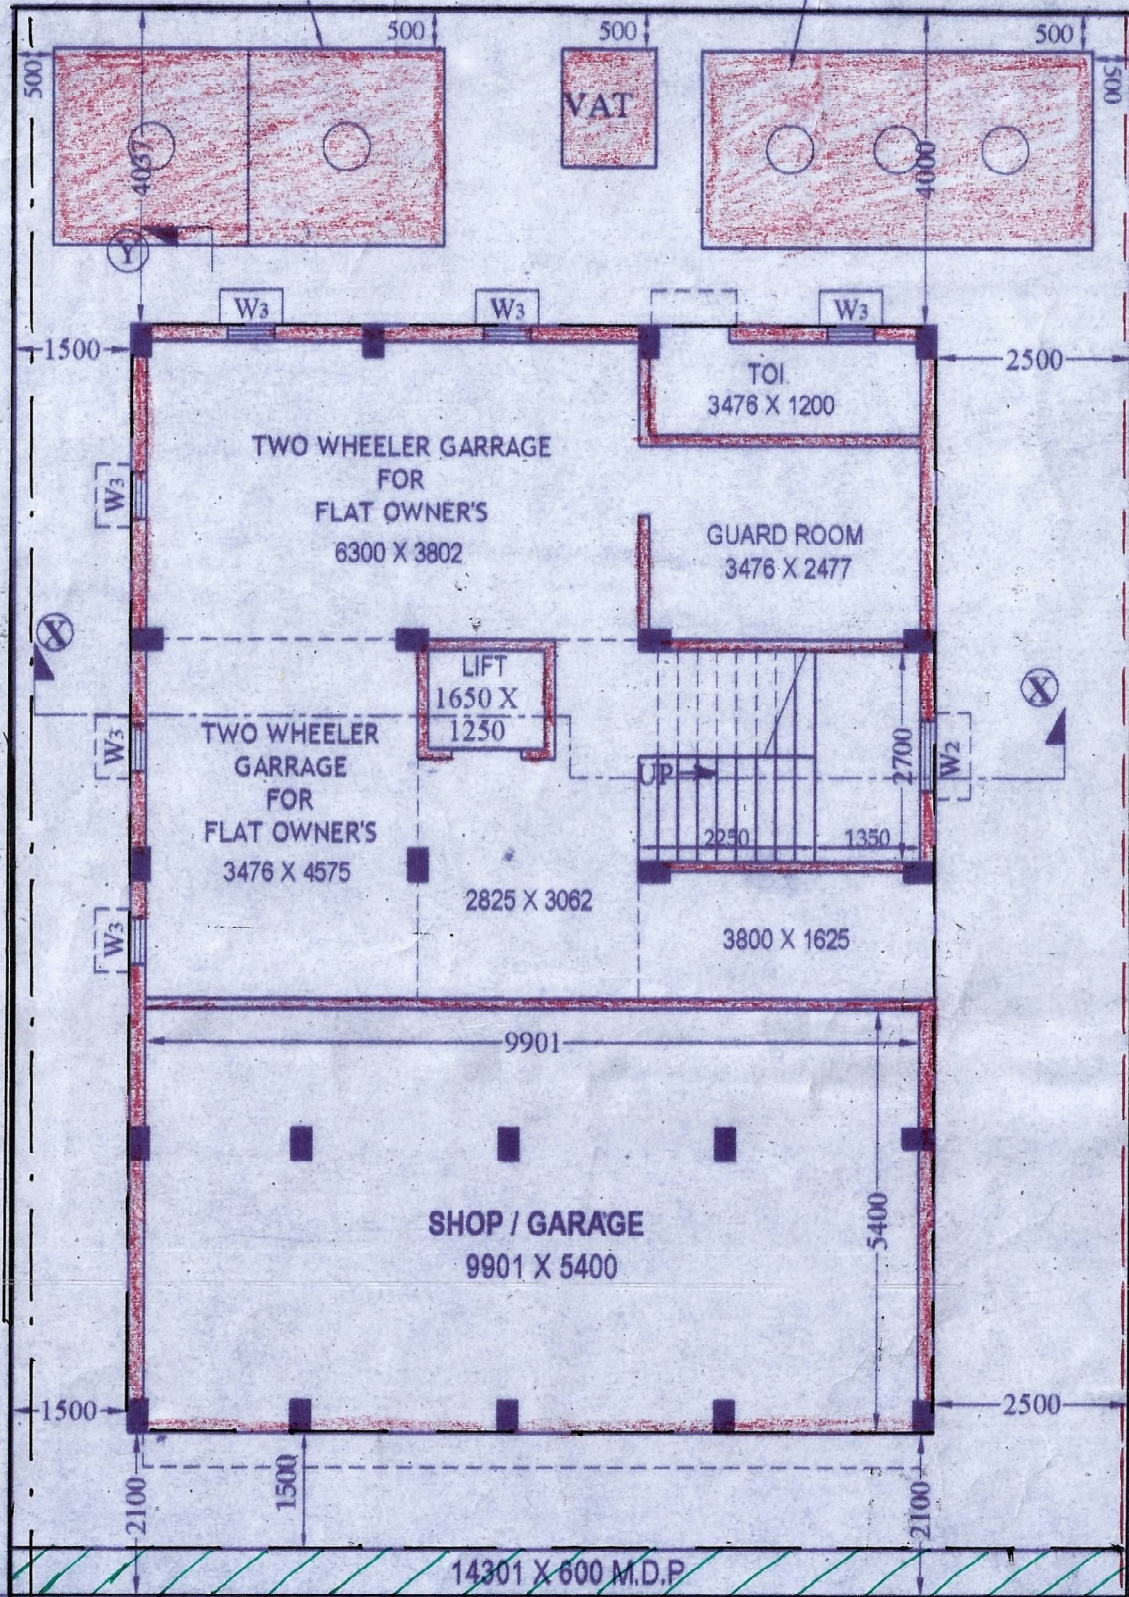

14301 [46'-11"]

7620 [25'-0"] WIDE MAIN ROAD

GROUND FLOOR PLAN