

PROPOSED PLOT LAYOUT PLAN FOR 1)  
OFFFLIX E-MARKETING LLP 2)  
PADMAWATI INFRAREALTY PVT. LTD  
& 3) FLORIN NIRMAN PVT. LTD. AT  
HOLDING NO. - 103/3, S. C. AOWN  
ROAD, WITHIN RISHRA MUNICIPALITY,  
WARD NO. - 13, DIST - HOOGHLY, L. R.  
DIAG NO. - 9169 UNDER L.R. KHATAN NO.  
22200, 22201, 22185 & 22161

**NAME OF OWNER**  
1. OFFFLIX E-MARKETING LLP  
2. PADMAWATI INFRAREALTY PVT. LTD.  
3. FLORIN NIRMAN PVT. LTD.

**SIGNATURE OF OWNER**

Offix E-marketing LLP  
Designated Partner

**SIGNATURE OF OWNER**

Padmawati Infra Realty (P) Ltd.  
S. N. Saha  
Director



**SIGNATURE OF OWNER**

Florin Nirman Pvt. Ltd.  
O. J. Saha  
Director

**SIGNATURE OF ARCHITECT**

SAYAJIT POKHARI  
Chartered Engineer  
AM 15385

**AREA STATEMENTS :-**  
TOTAL AREA OF LAND (AS PER DEED) = 21BIG. - 04KAT. - 11CH. - 16SFT. (7.02 ACRE)  
TOTAL AREA OF ROAD = 00BIG. - 48KAT. - 12CH. - 10SFT.  
TOTAL AREA OF FACILITY = 00BIG. - 25KAT. - 05CH. - 40SFT.  
TOTAL NOS. OF PLOTTING = 143 NOS

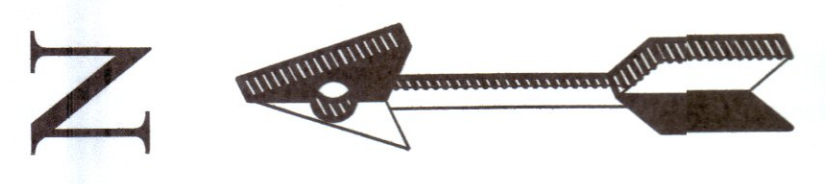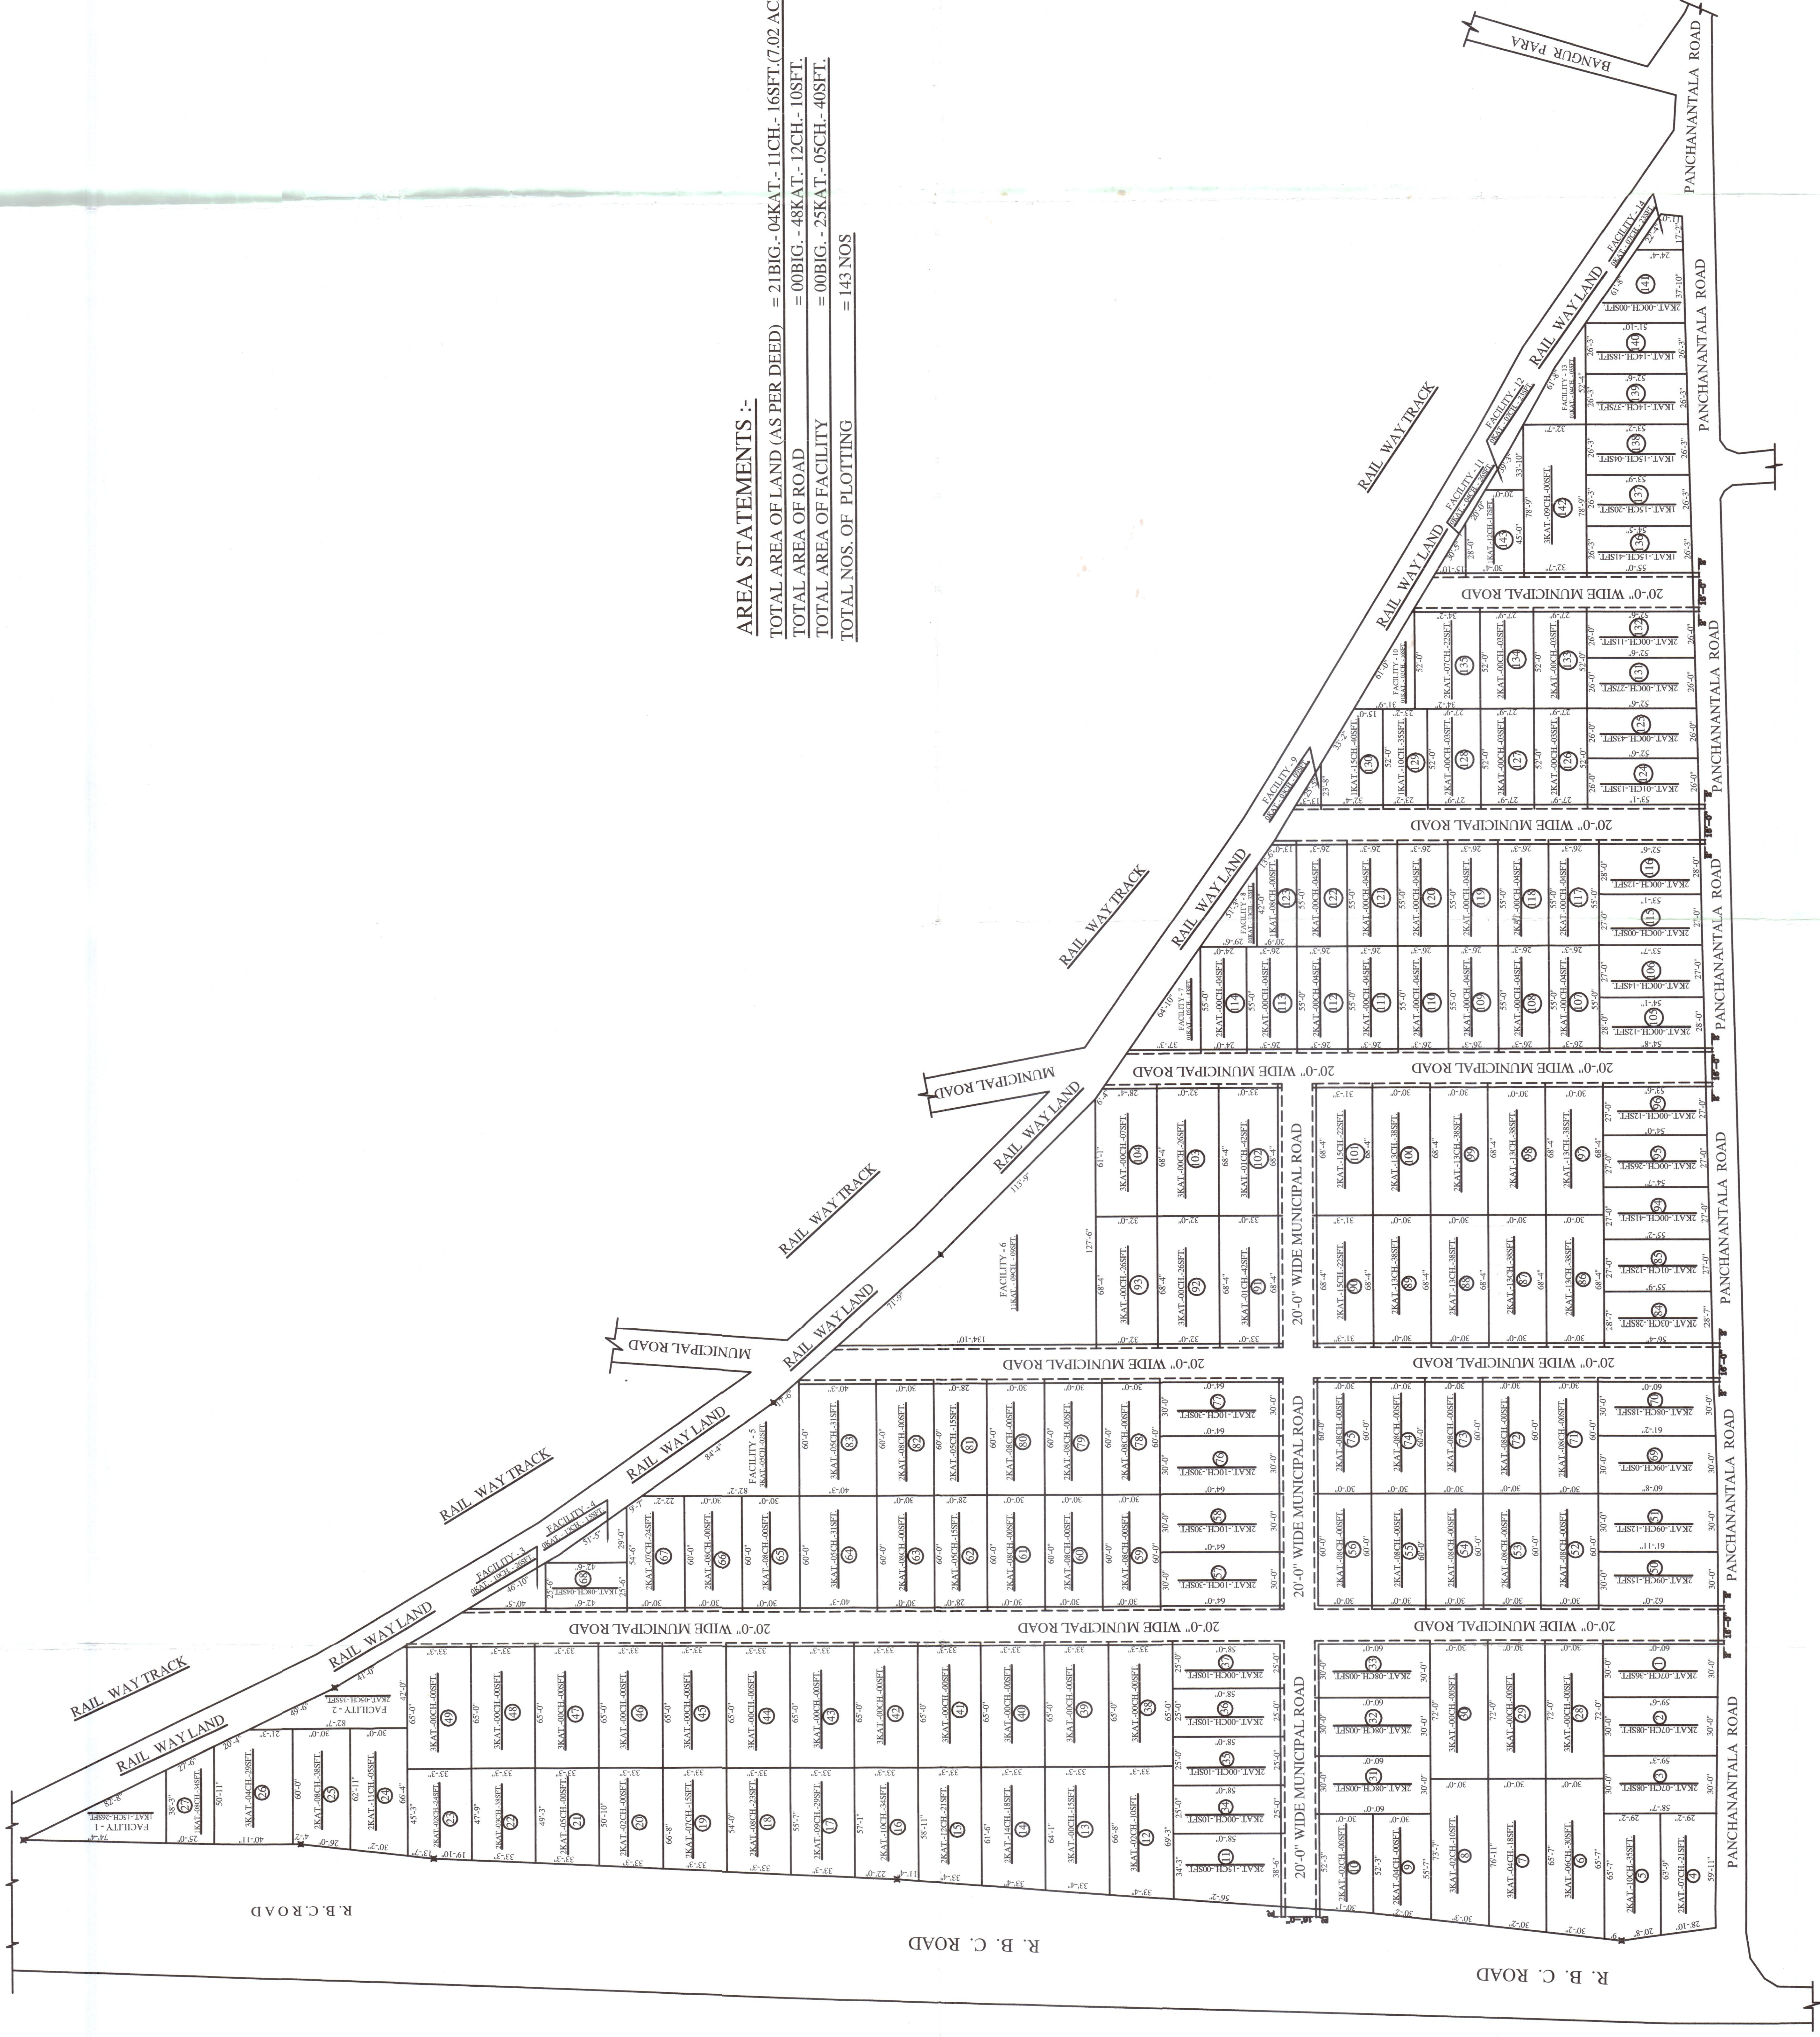

RAIL WAY TRACK — BANDEL

RAIL WAY TRACK

HOWRAH — RAIL WAY TRACK