

OFFICE SPACE:-

Sanctioned
Berhampore Municipality
SANCTIONED

Sanctioned
Berhampore Municipality
Sanctioned Bill No. 26/1
Date: 12.06.2015
Sanctioned is valid for 3
(Three) years only.
Completion report must be
submitted after completion
of work.



Sanctioned
Berhampore Municipality
SANCTIONED

Sanctioned
Berhampore Municipality
Sanctioned for
2 (Two) Years
vide Bill No. 26/1
Date: 12.06.2015



DOOR WINDOW SCHEDULE:

SL. NO.	SIZE
D1	1200 X 2100
D2	900 X 2100
D3	750 X 2100
W1	1800 X 1200
W2	1200 X 1200
W3	750 X 1200
W4	600 X 600

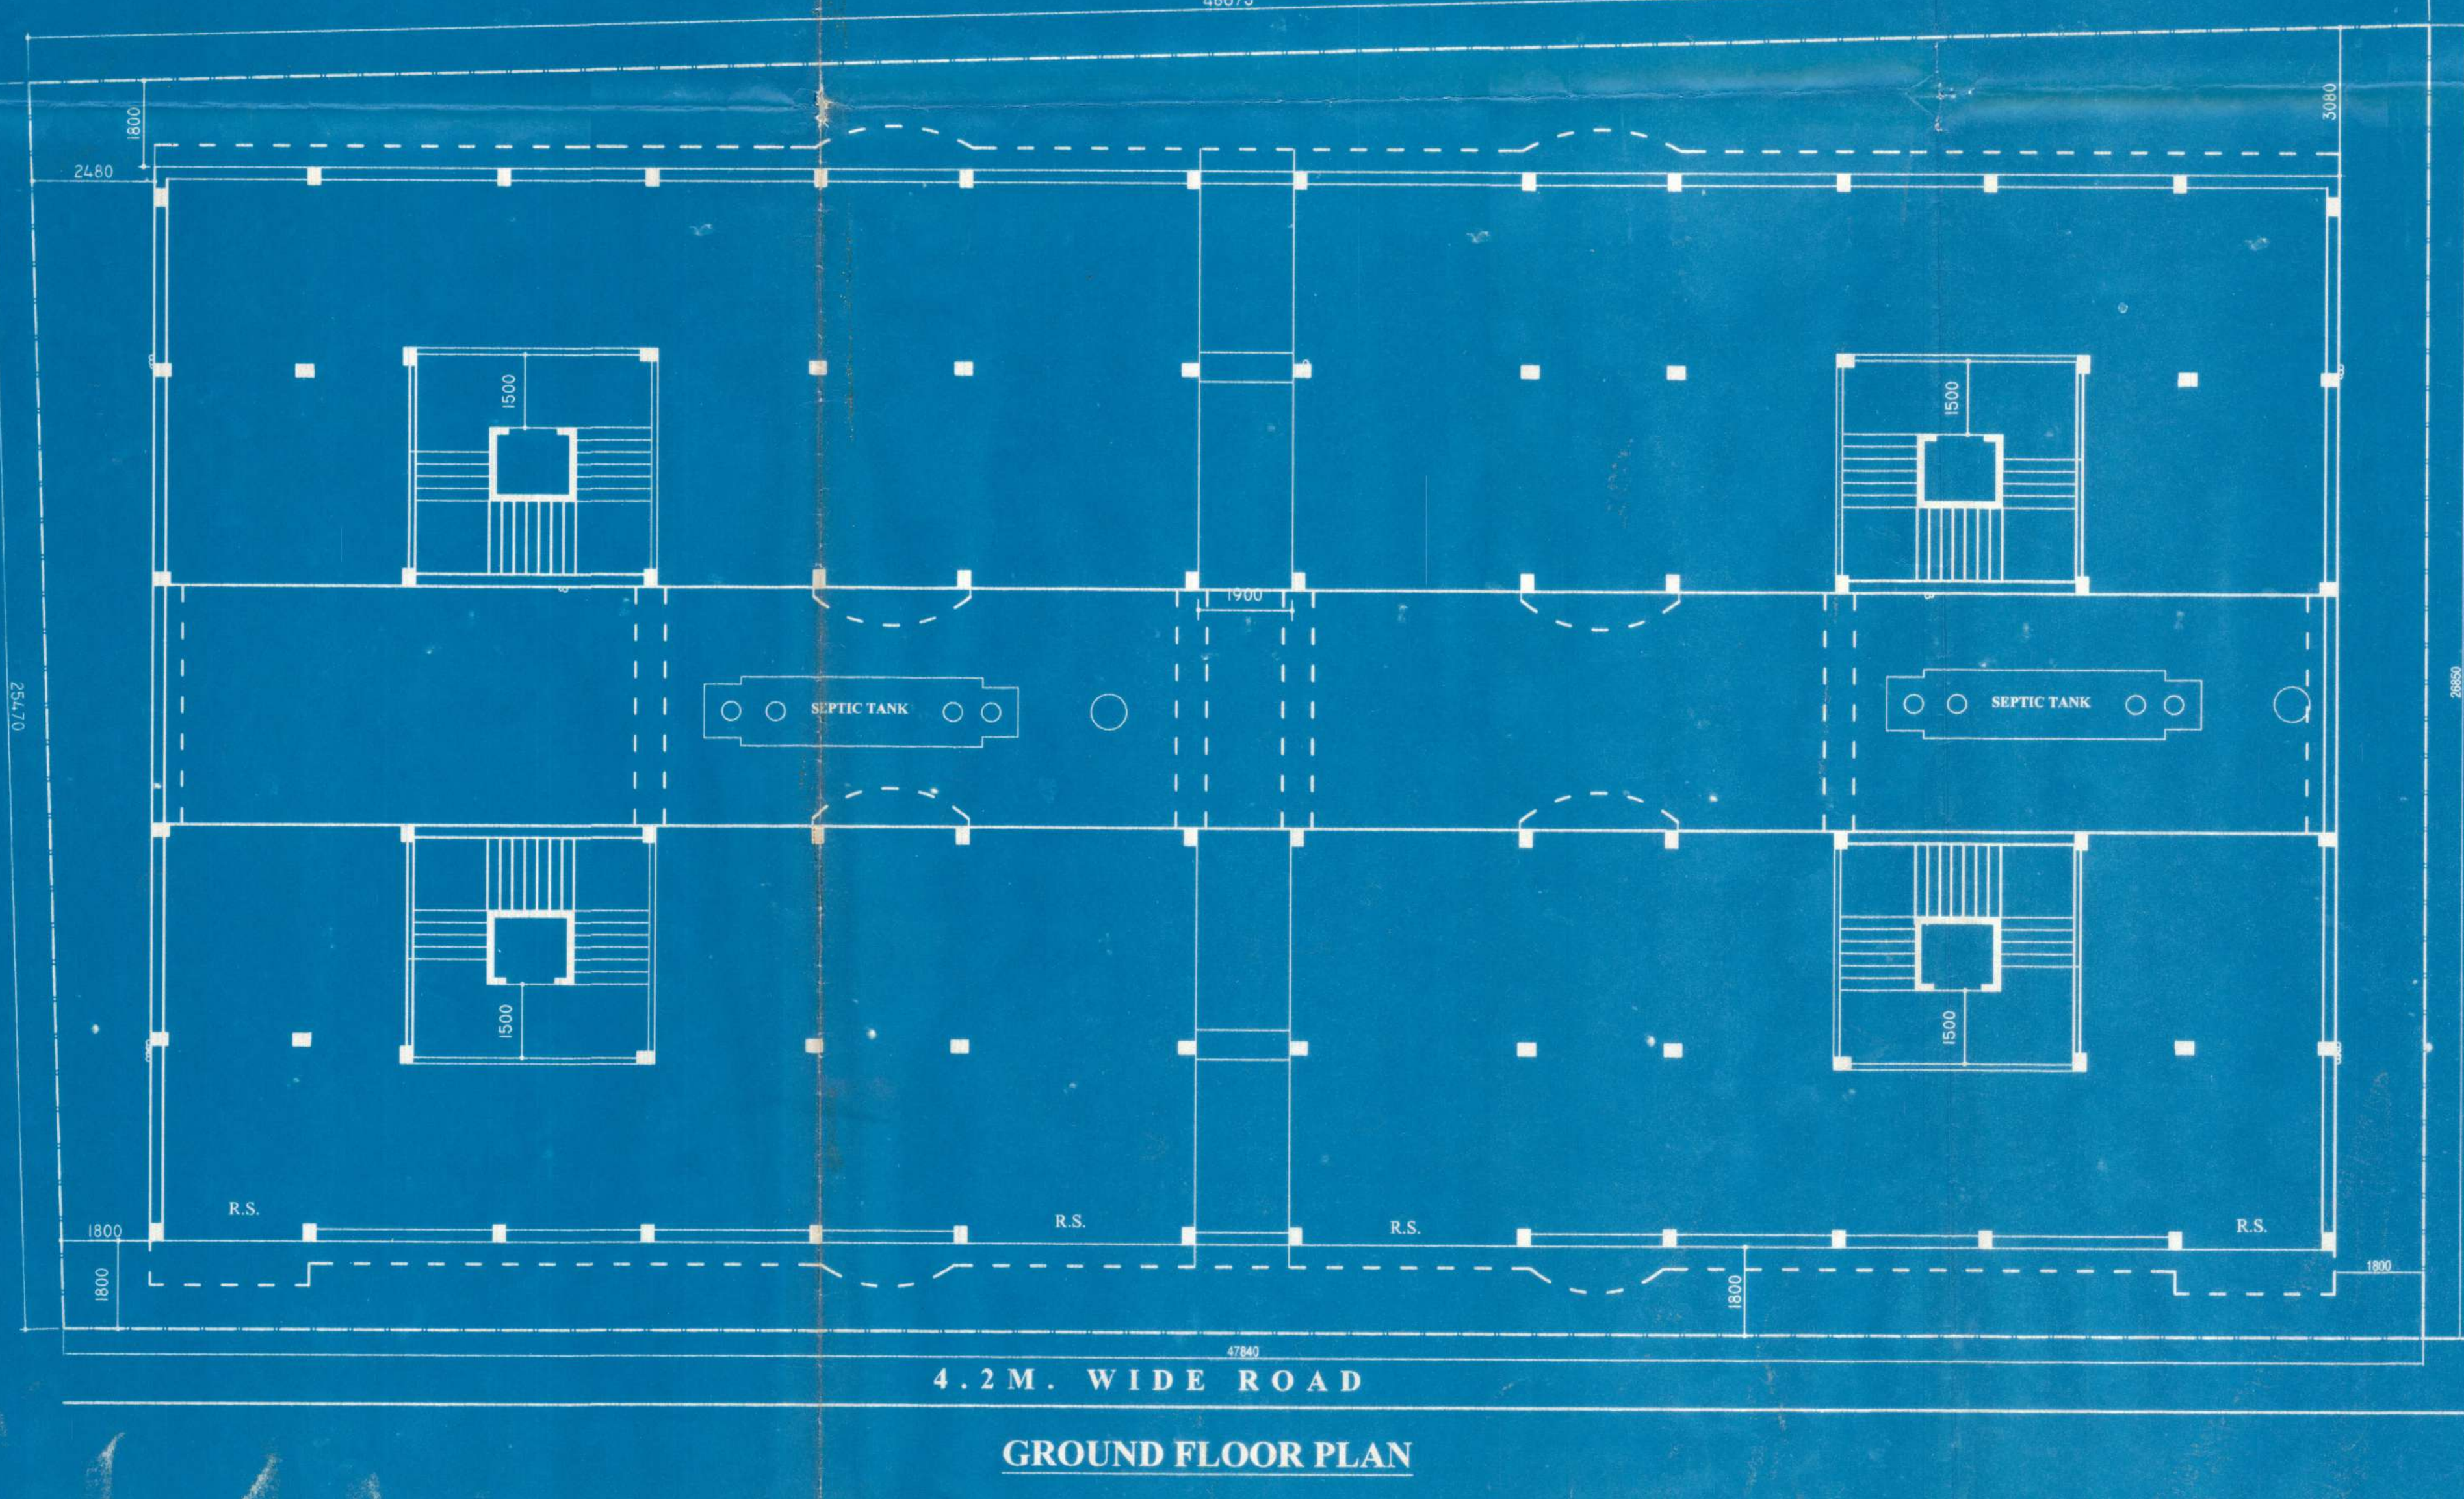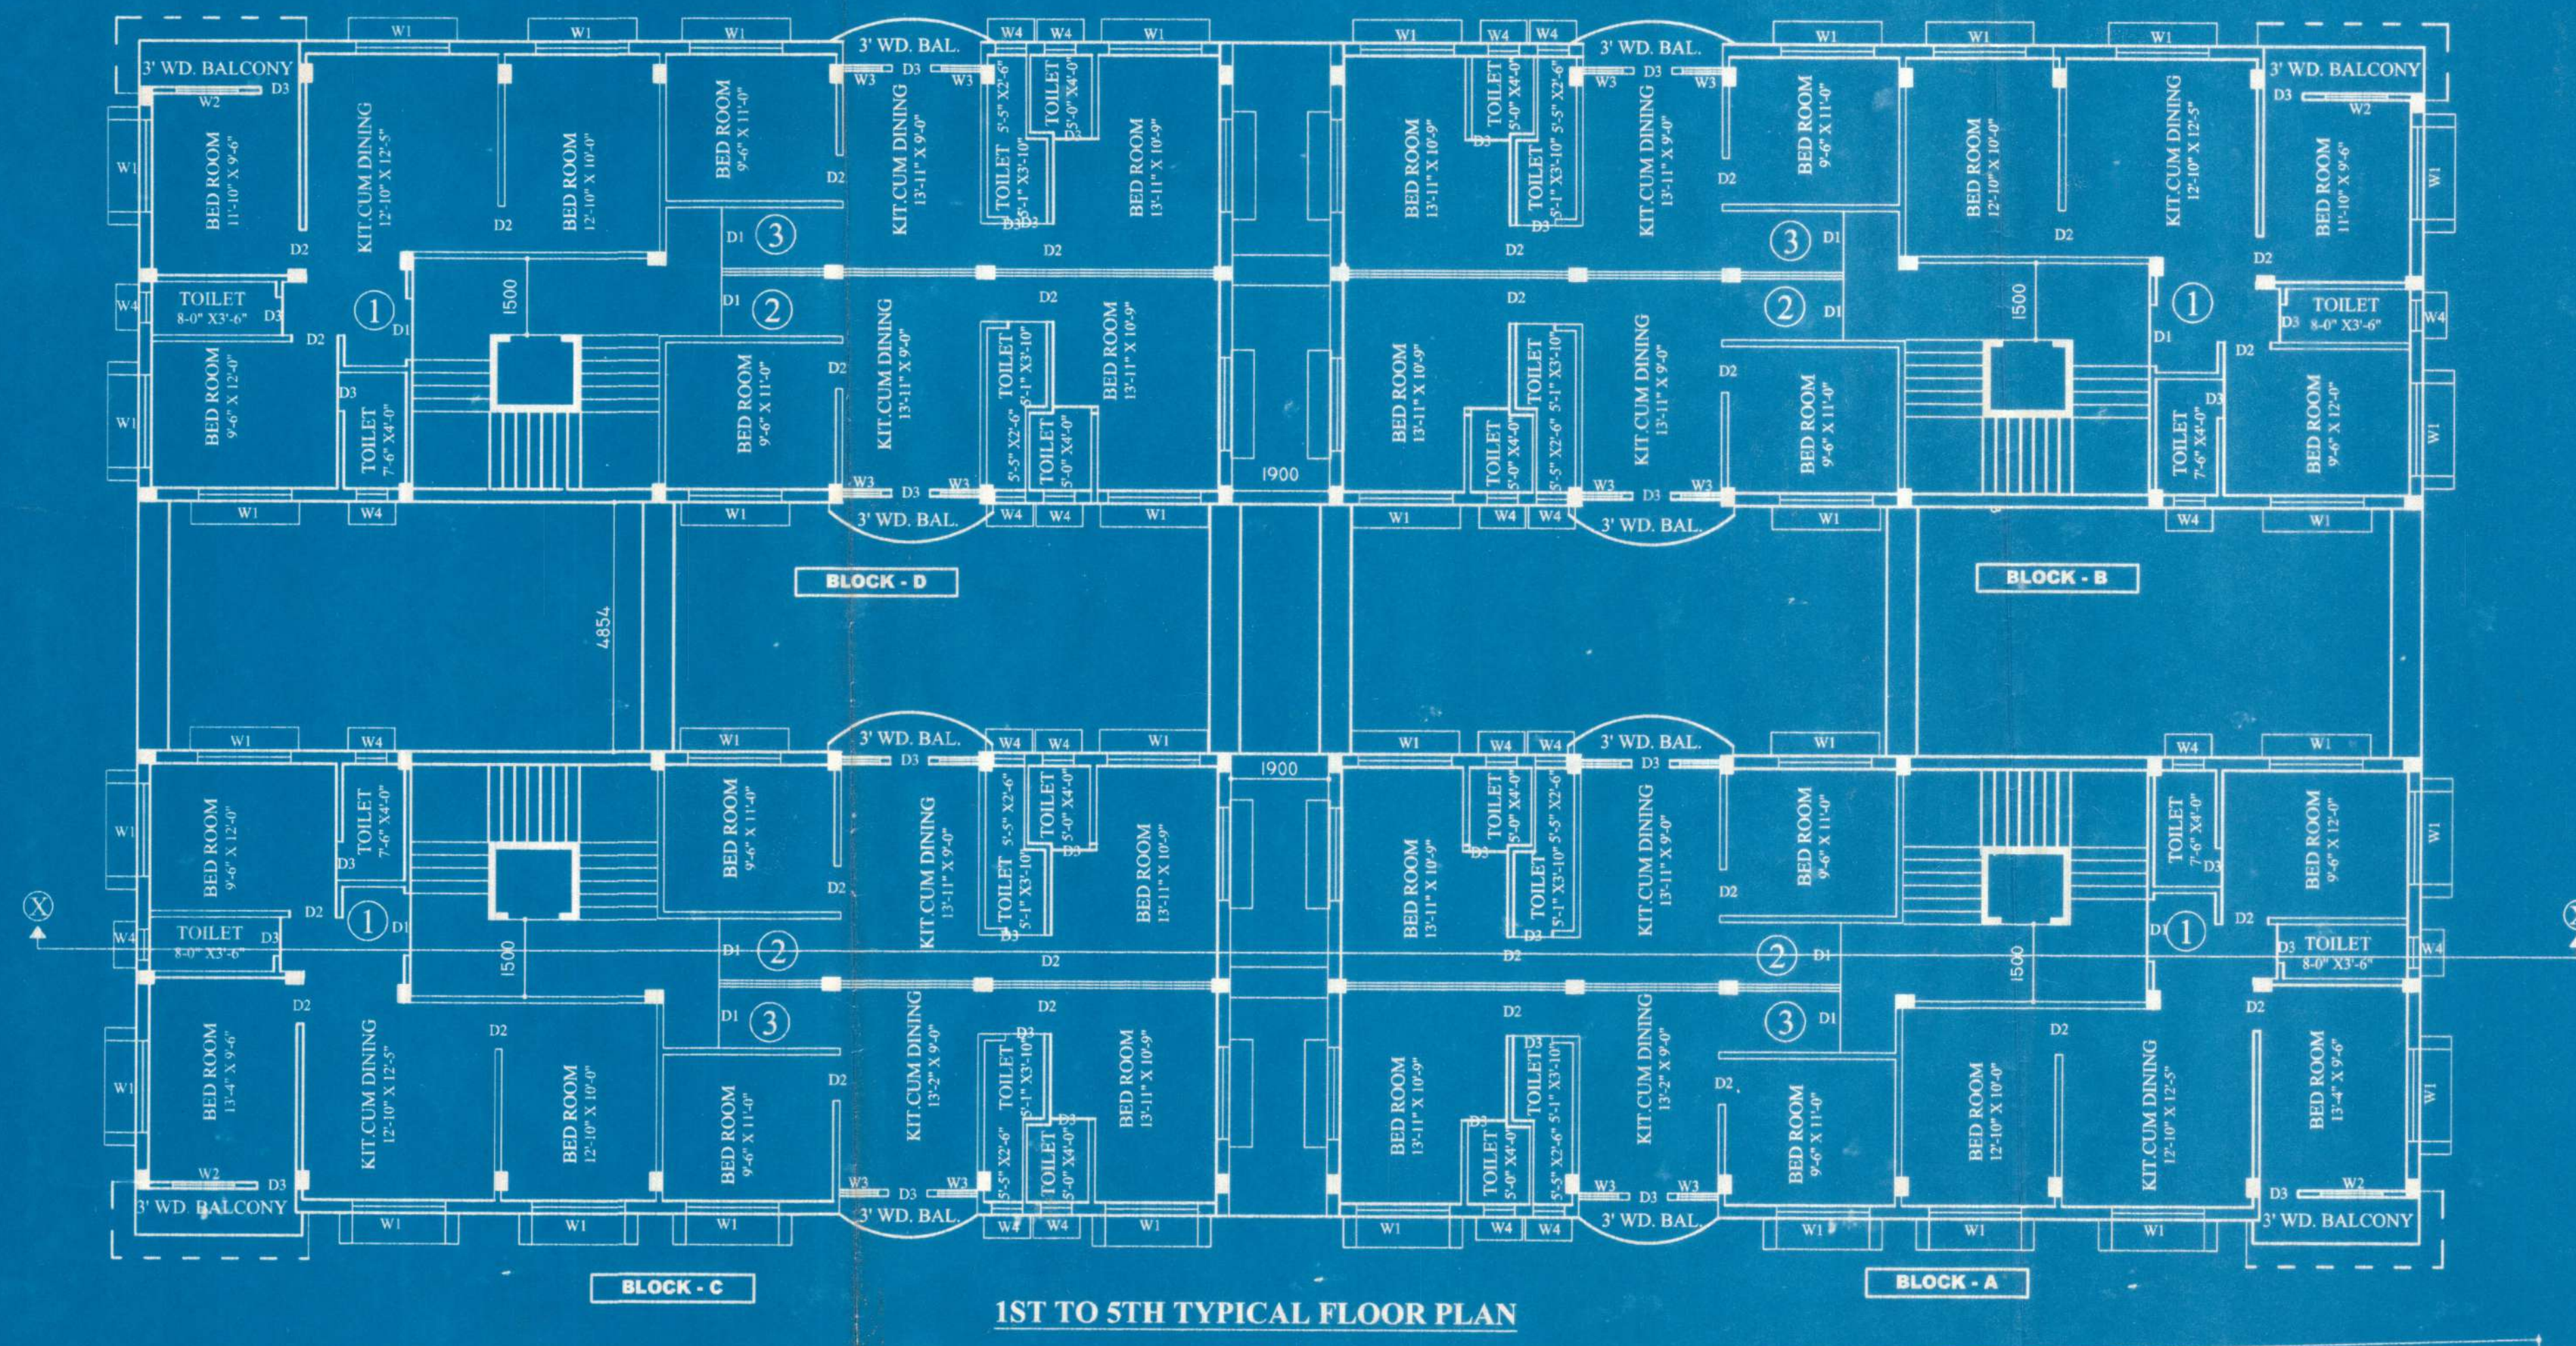

STATEMENT OF AREA:-

LAND AREA -19.00 COTHA

AREA STATEMENT:

1. AREA OF GROUND FLOOR	=	723.34 SQ.M.	=	723.34 SQ.M.
2. AREA OF EACH TYPICAL FLOOR	=	775.75 SQ.M.	=	3878.75 SQ.M.
				TOTAL= 4602.09 SQ.M.

NOTE:- FIRE FITTING ARRANGEMENT TO BE PROVIDE IN EACH FLOOR OF THE BUILDING

PROPOSED PLAN OF G+5 STORIED BUILDING ON DAG NO - 4195, KHATIAN NO- 12769, IN MOUZA - GORABAZAR, J. L. NO -90, AT HOLDING NO-30 SWARNAMOYEE ROAD, WARD NO.-22, UNDER BERHAMPORE MUNICIPALITY, PS.-BERHAMPORE-TOWN, DIST.-MURSHIDABAD.

OWNER'S SIGNATURE:-

Bharat Shelter Development Ltd.
Director

ALL DIMENSION ARE IN MM. OTHER WISE STATED.

SHEET NO-A-1 SCALE-1:100, 50

DRAWN BY:-
PANKOJ KUMAR BISWAS
Ph.No. -9434394894
Biswas
16.04.2015
Pankaj K. Biswas
Enlisted Building Planner
Wegd. No-45/R/2002/BM
Renewed for the Year 2008-09

ENGINEER'S SIGN:-
16-04-15
SURAJIT MITRA
B.E.F.I.V
Chartered Engineer
Govt. Regd. Valuer
Barrackpore #24 Parganas(N)

