

PROJECT:

CUM B+G+8 STORED RESIDENTIAL BUILDING

NAME OF OWNERS:


LOCATION: EASTERN BYPASS, SILIGURI

SCHEDULE OF LAND


DATE: 22/09/23

SHEET NO. 00/09

SCALE: VARIOUS

ENGINEERS PVT. LTD.

GREEN ARCHITECTURE CONSULTING

CHD. BY: K. K. ROY

SCALE: 1:1000

DATE: 22/09/23

SHEET NO. 00/09




























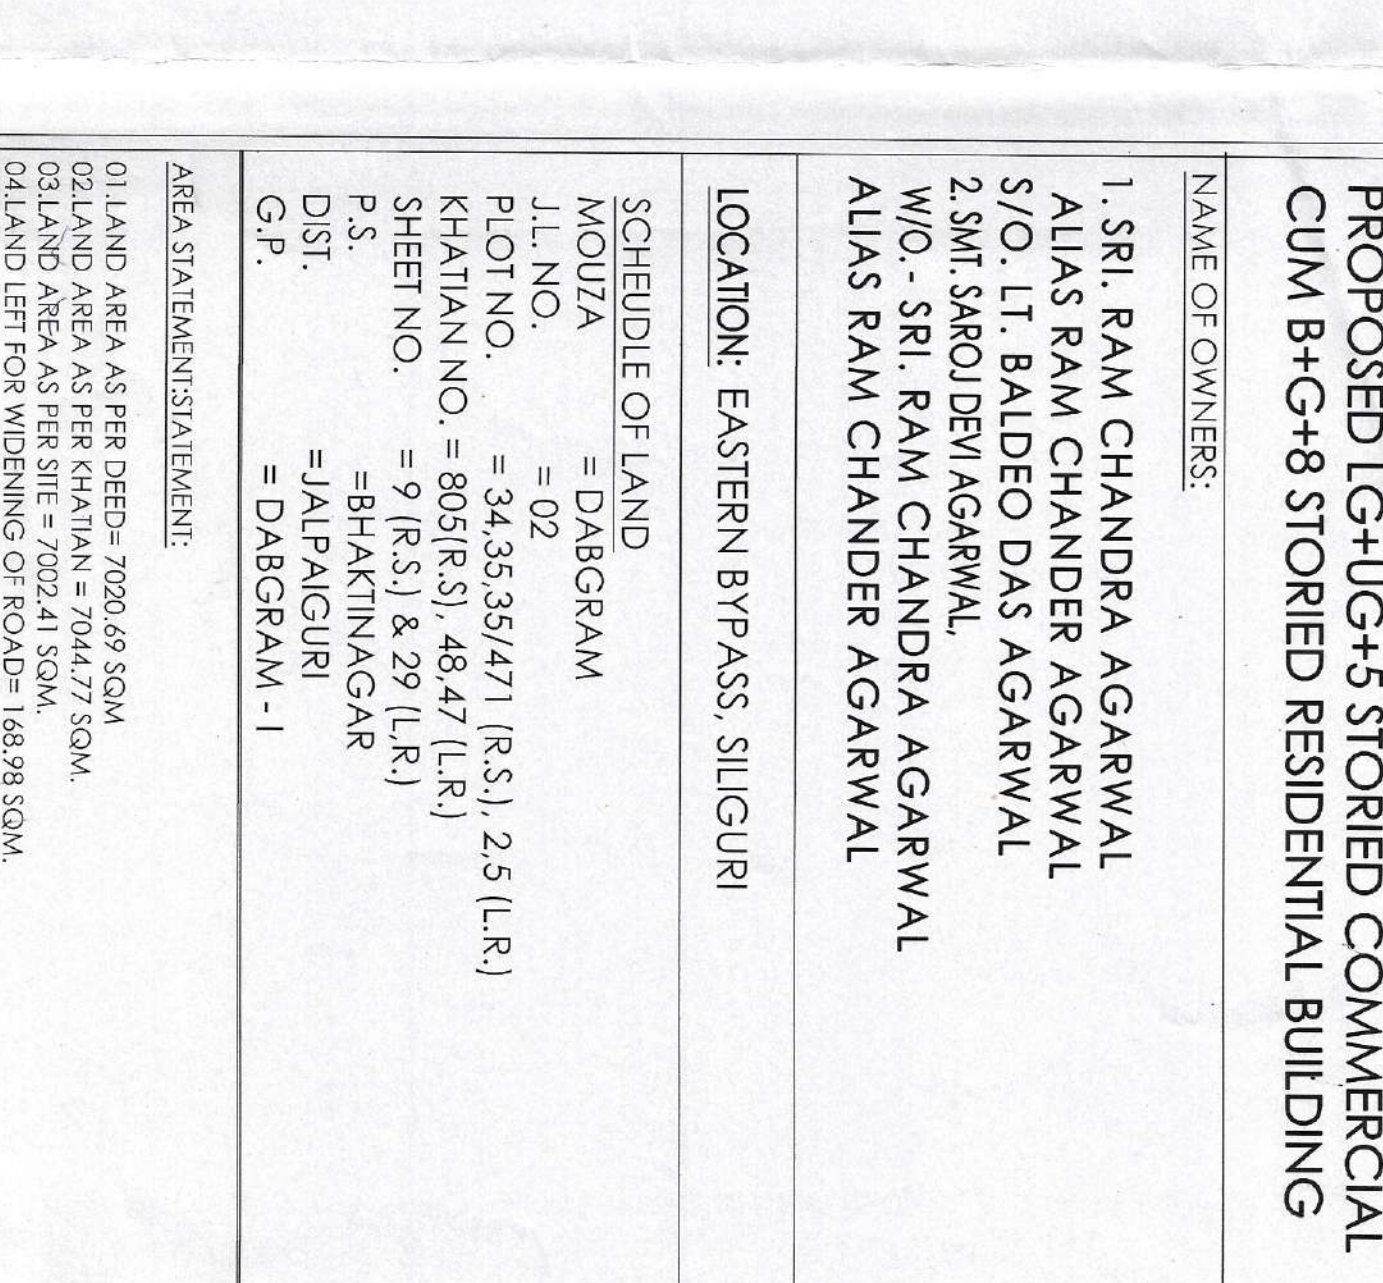 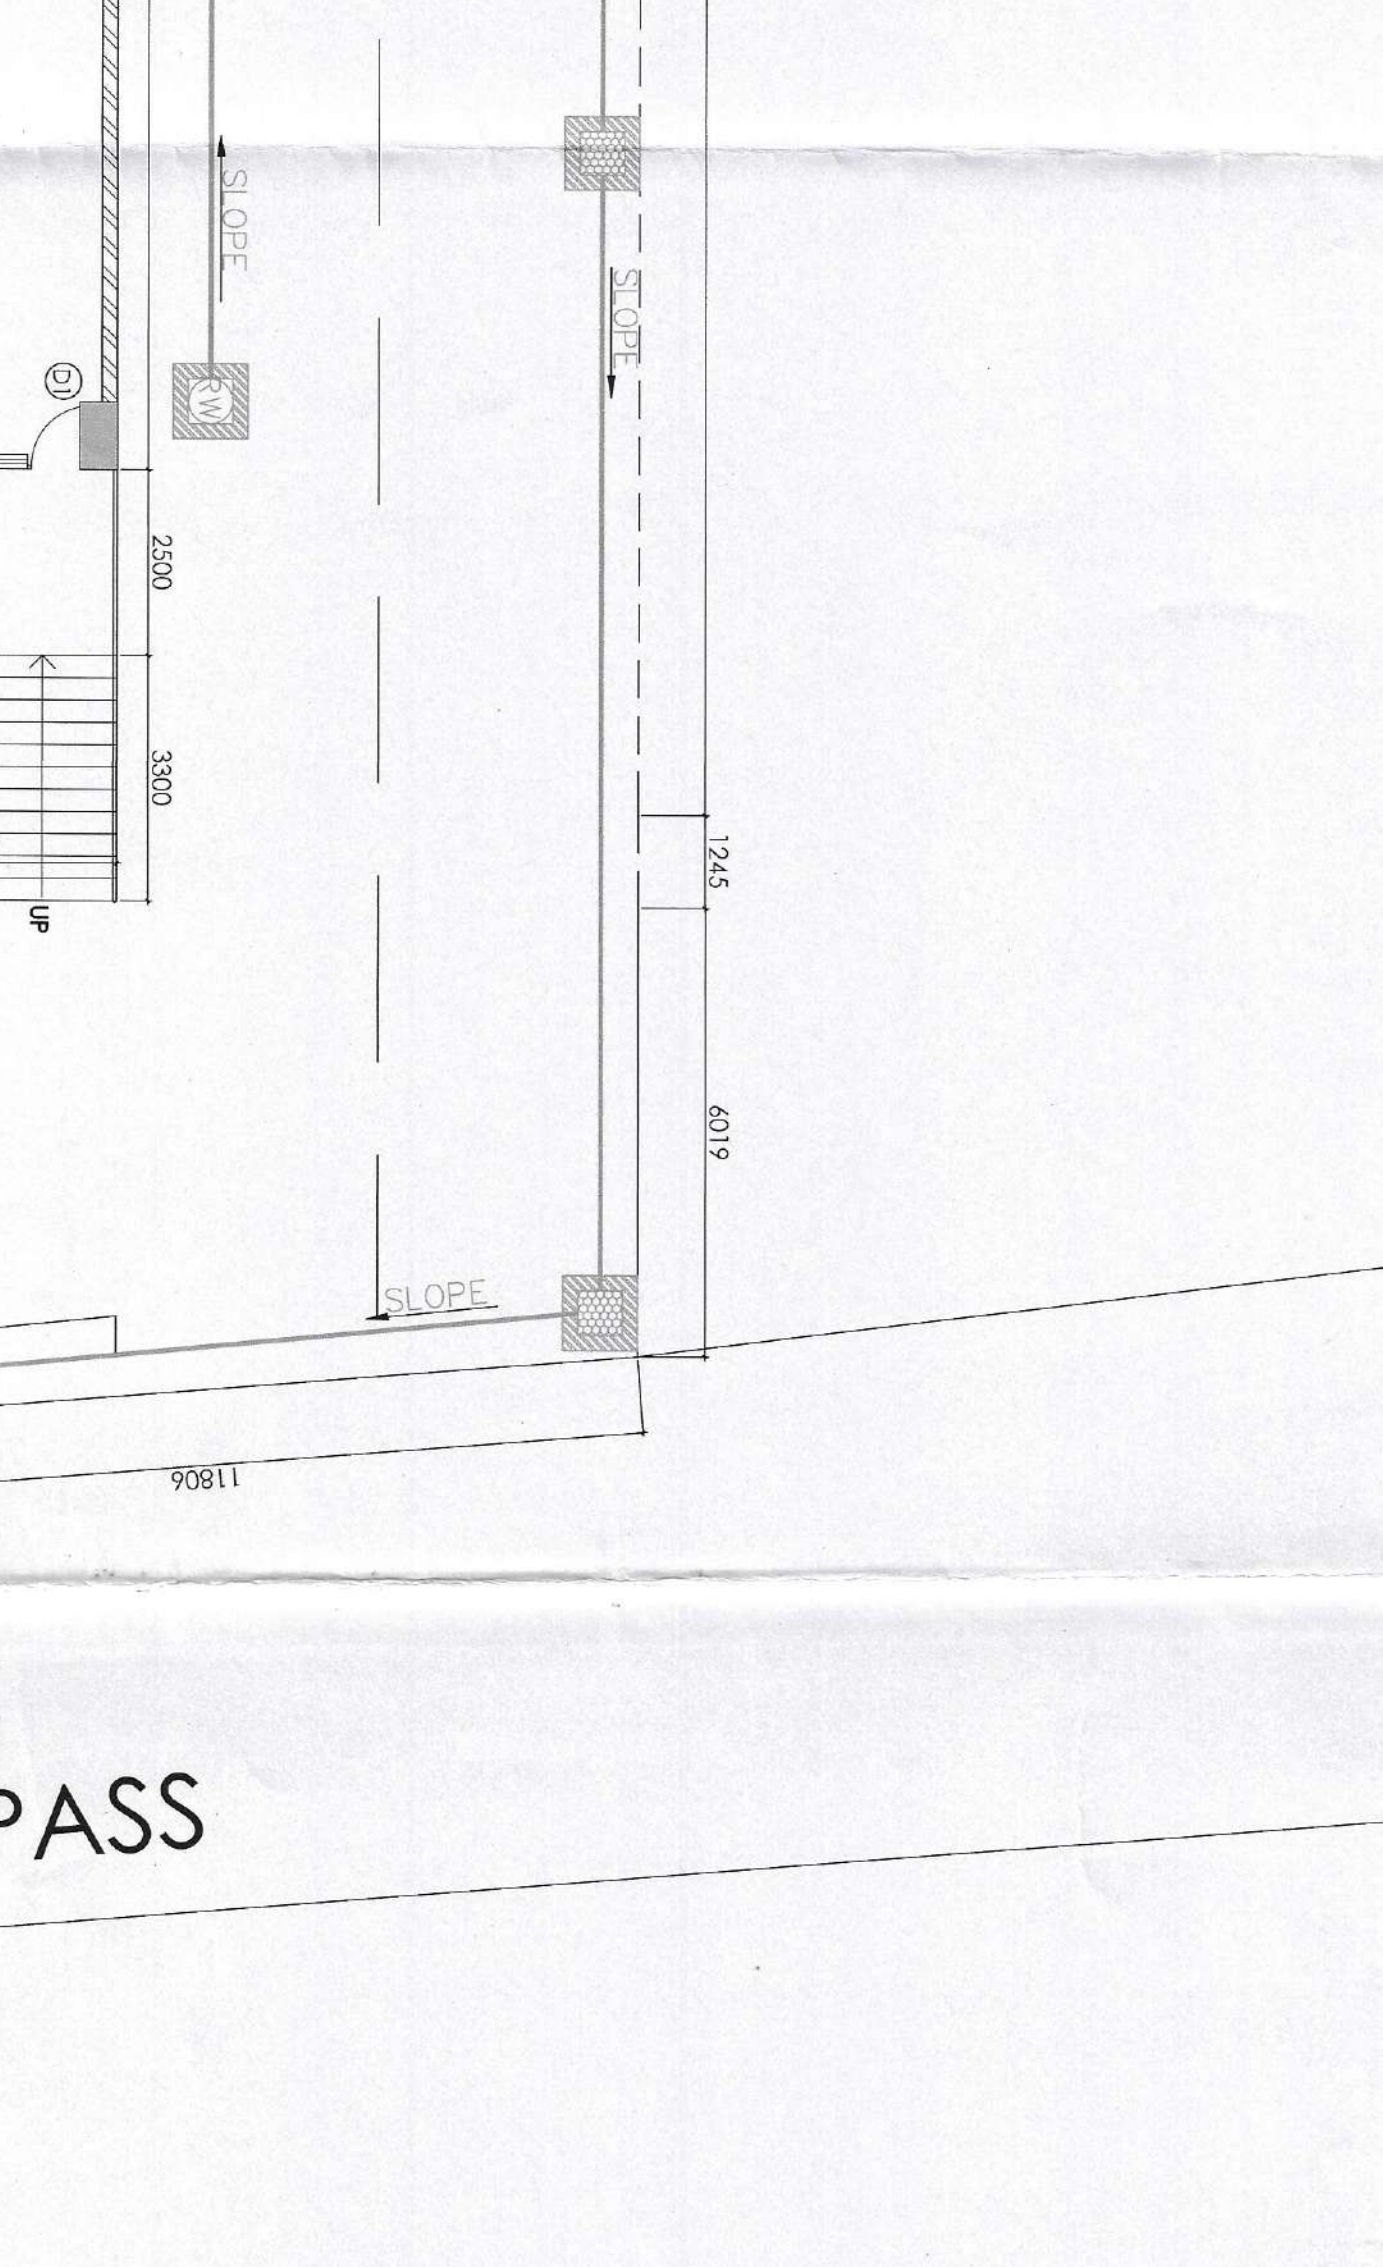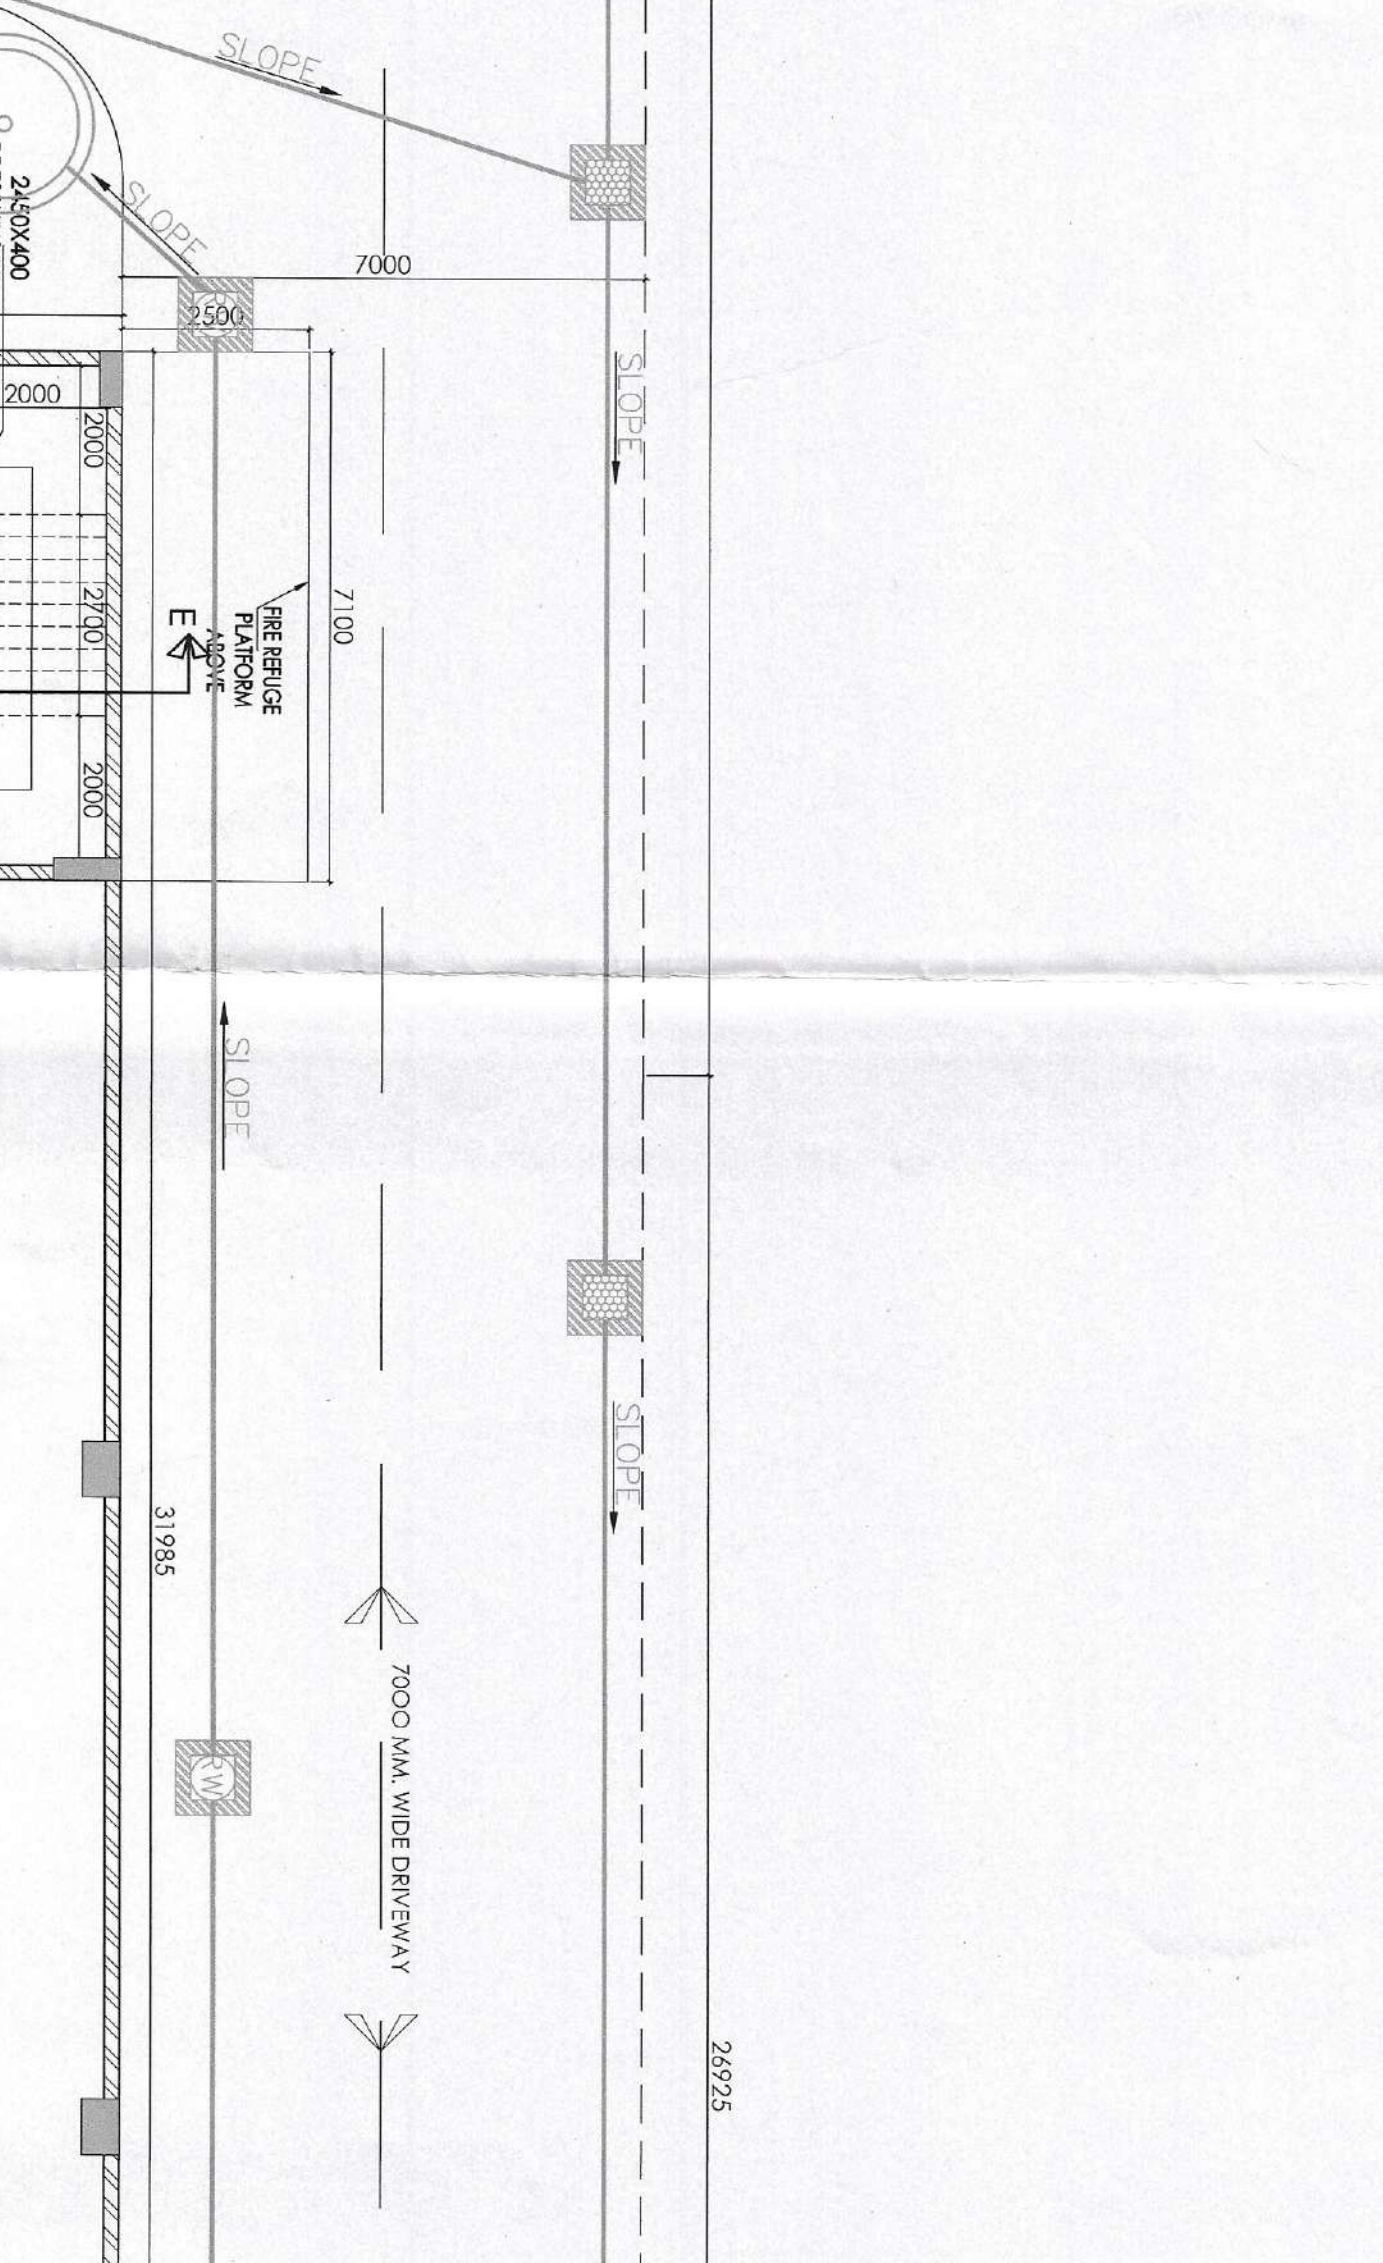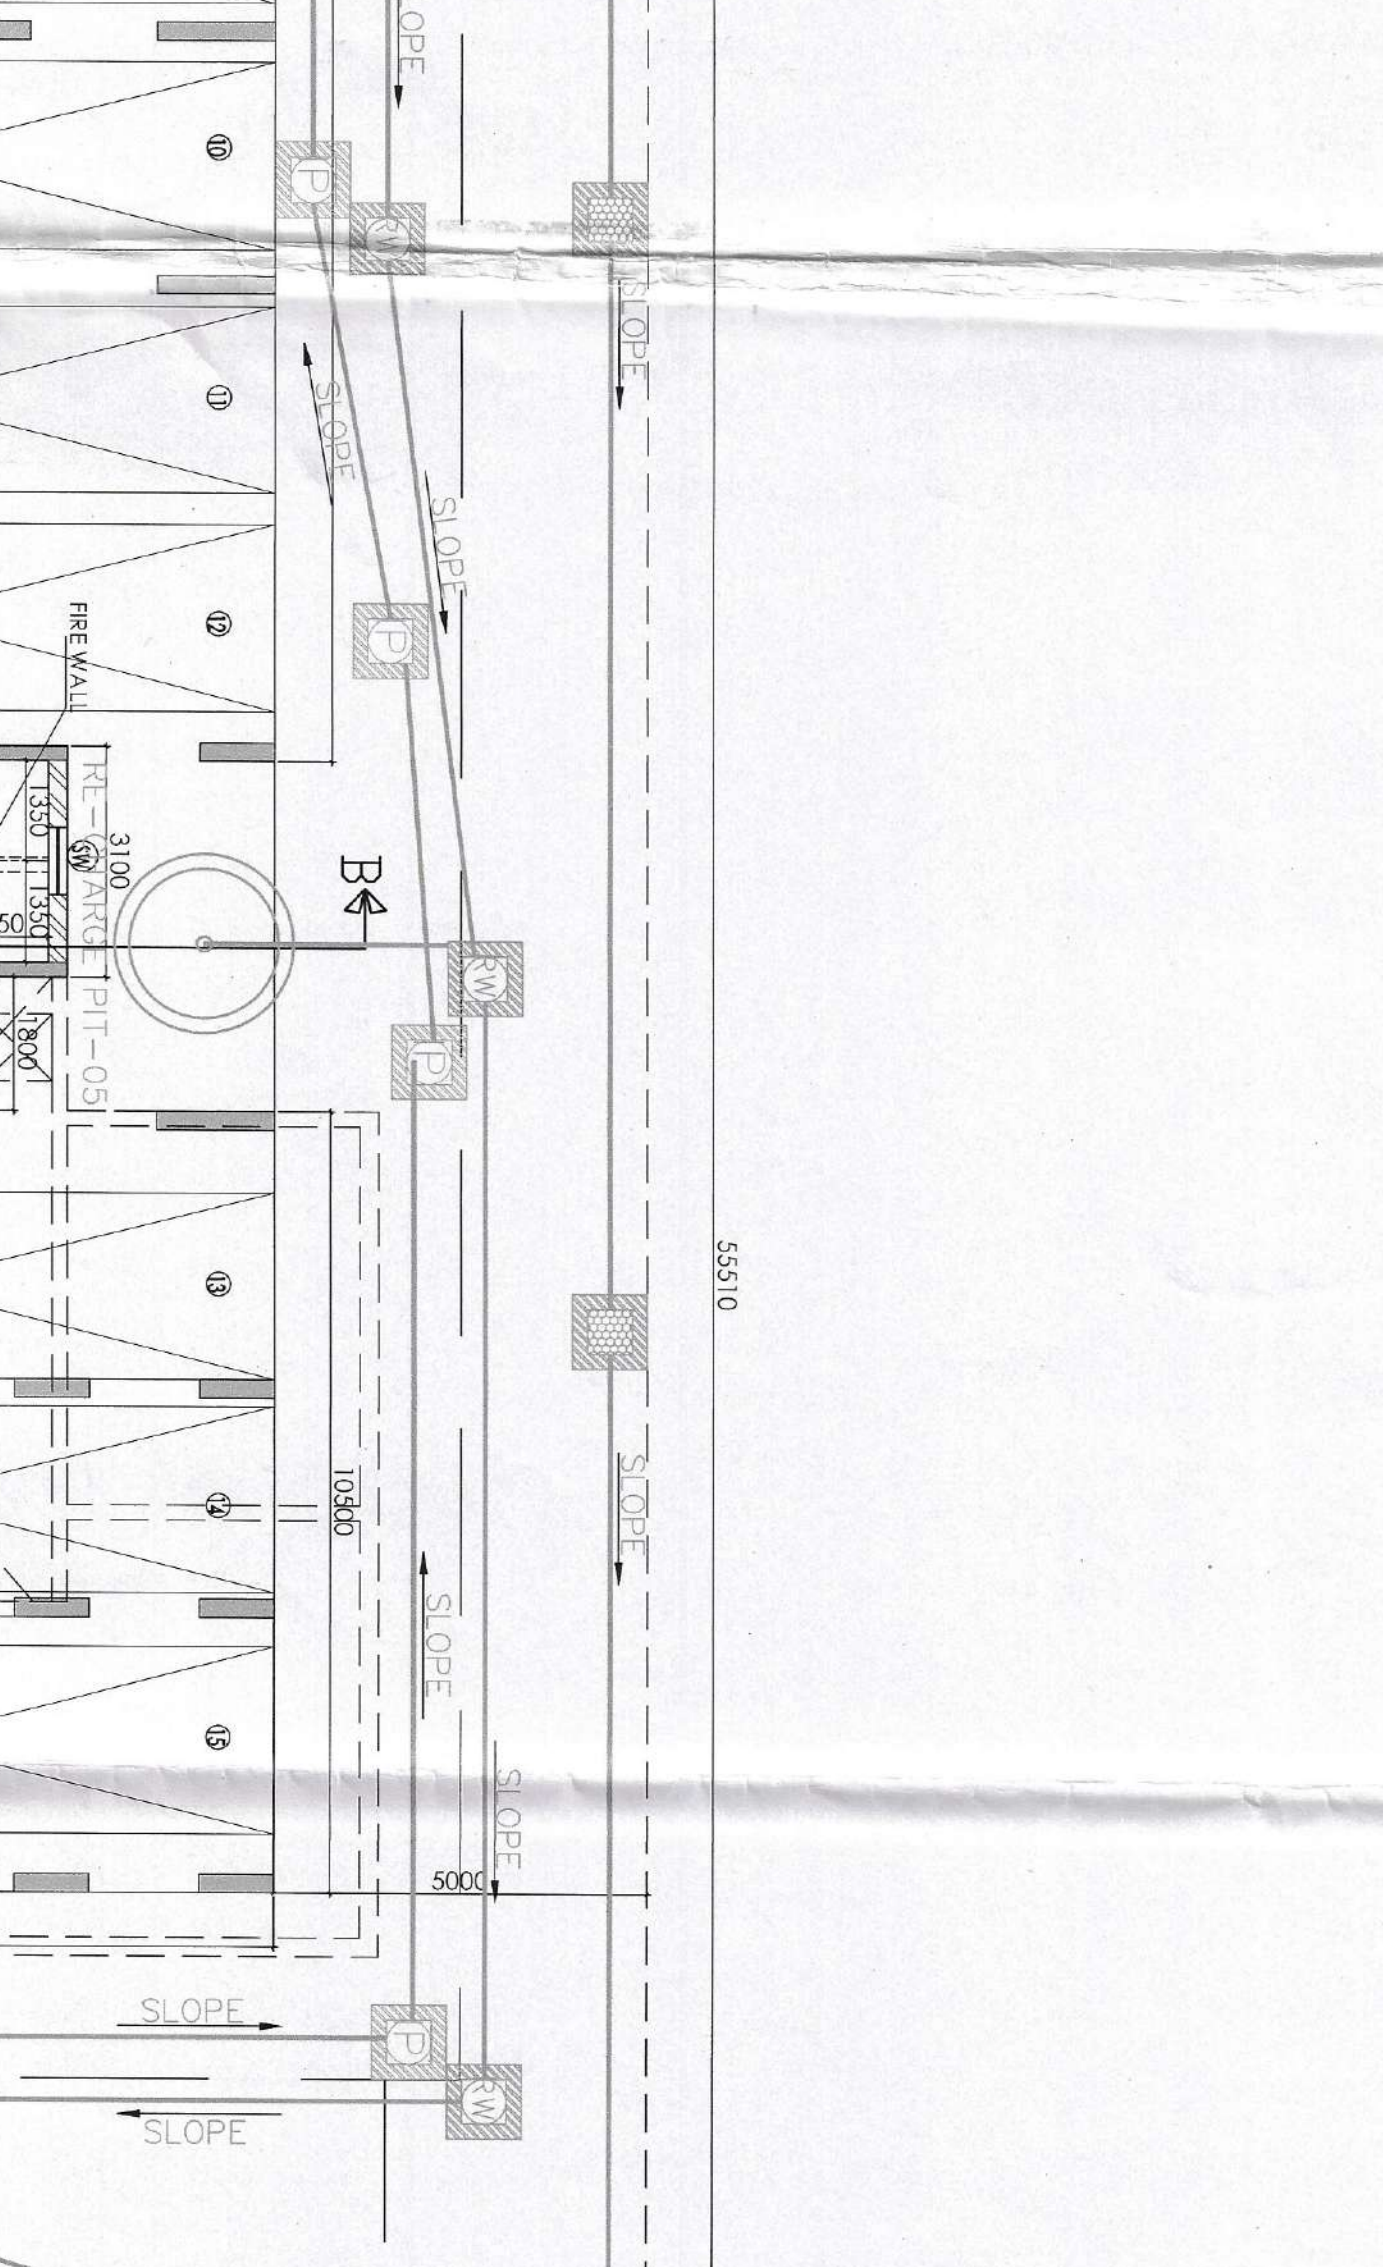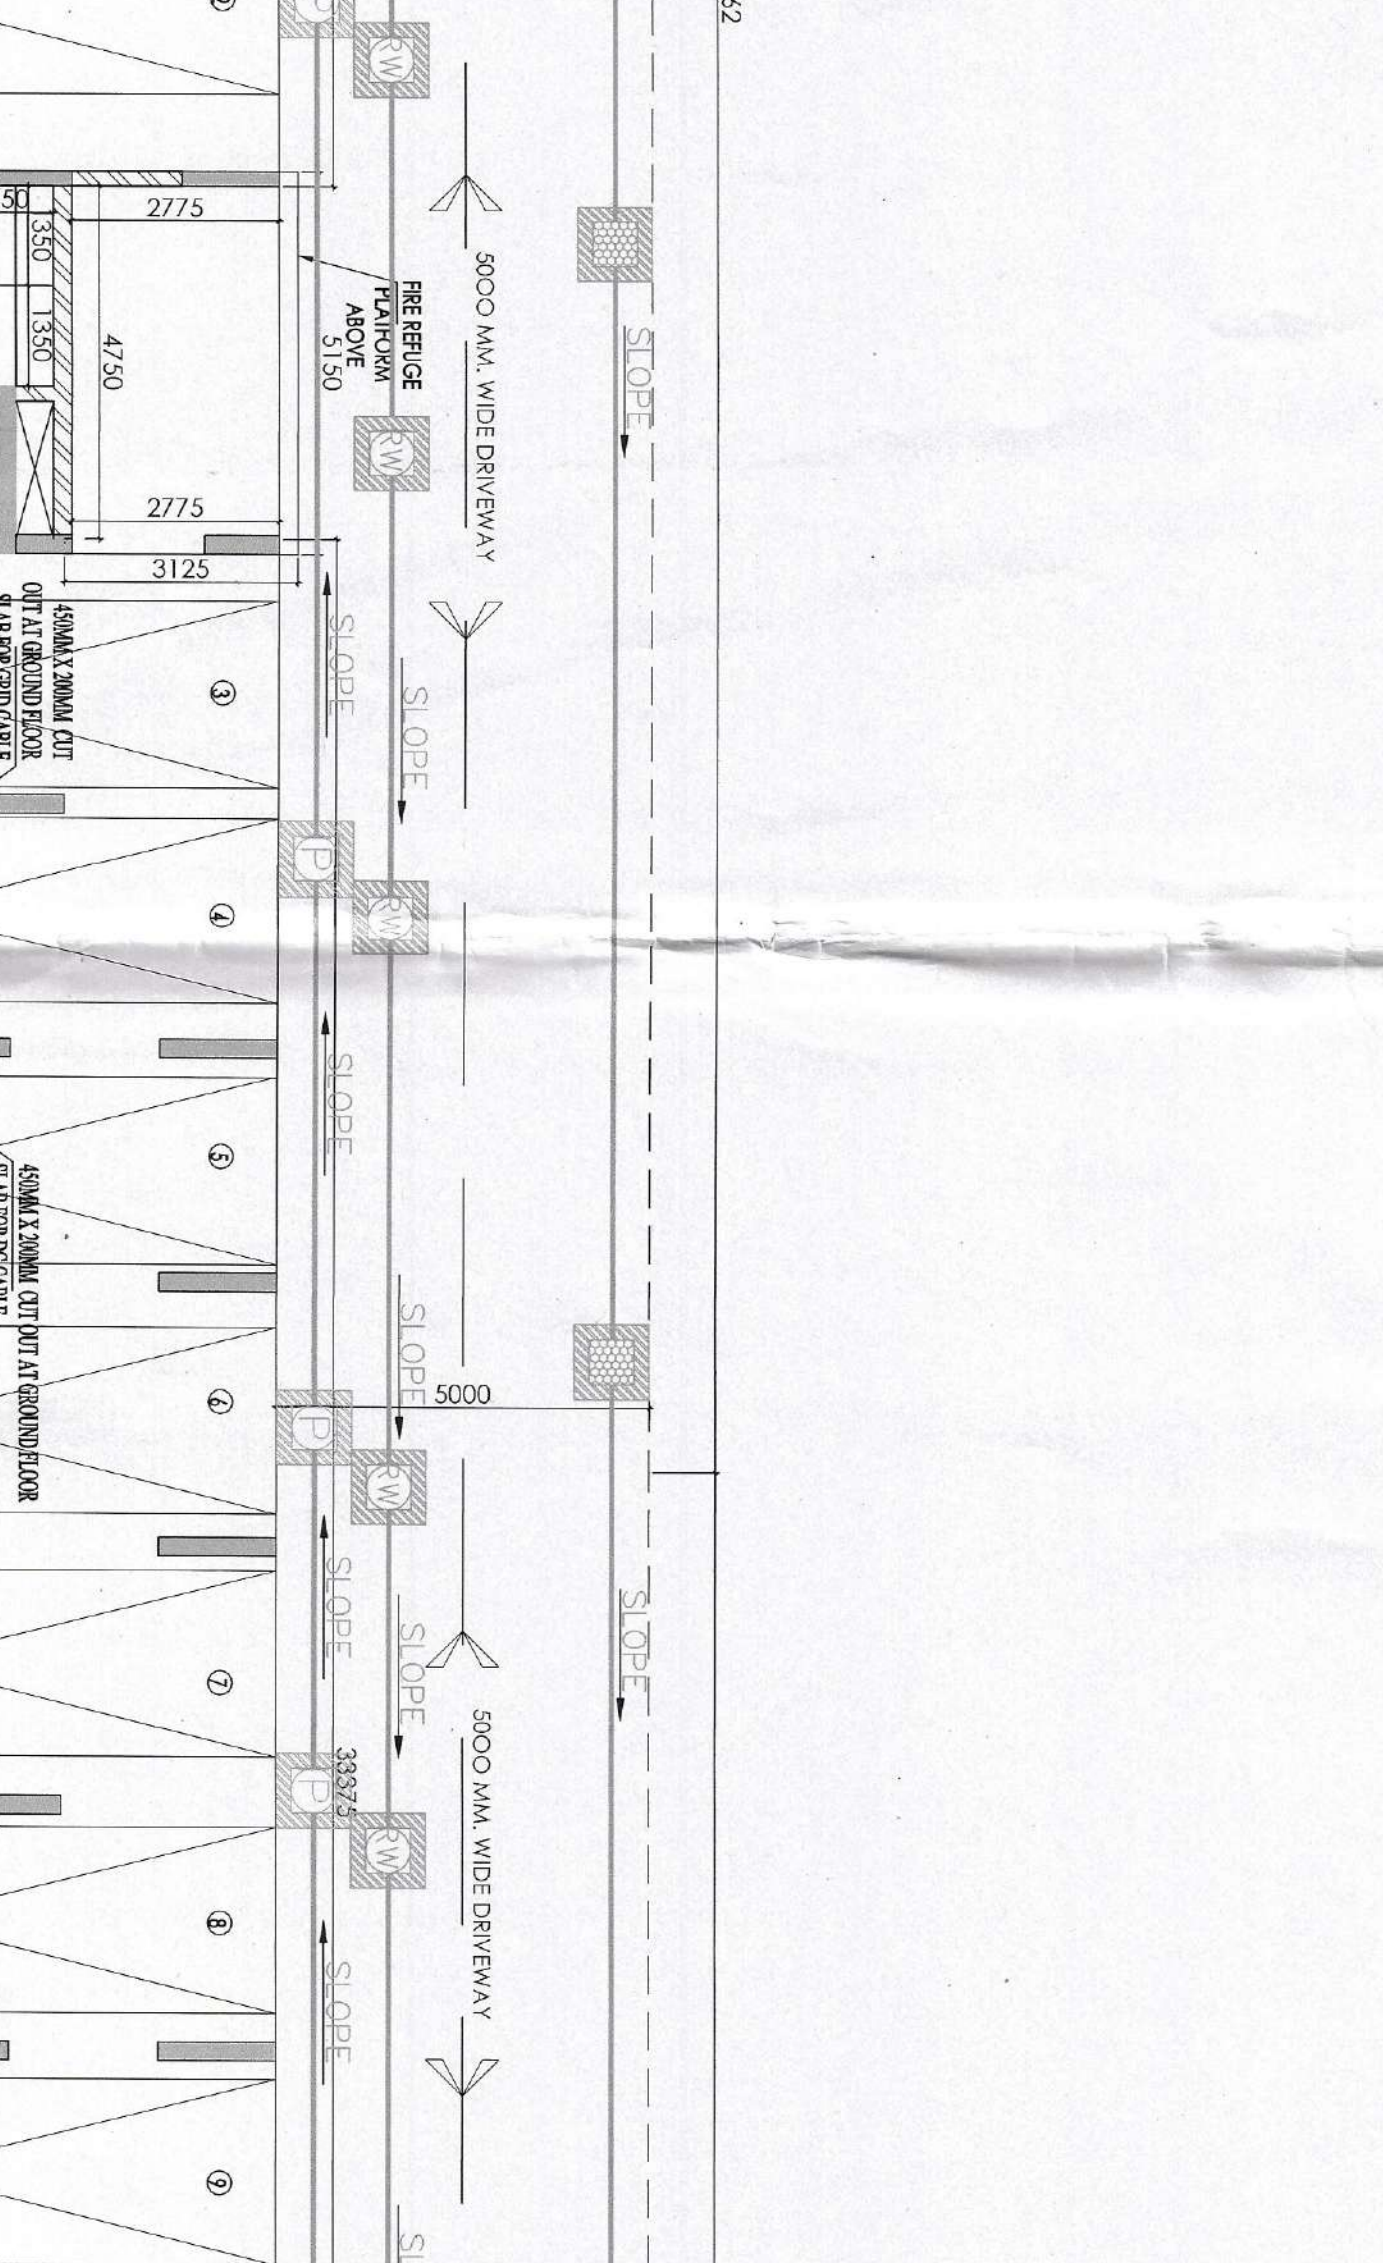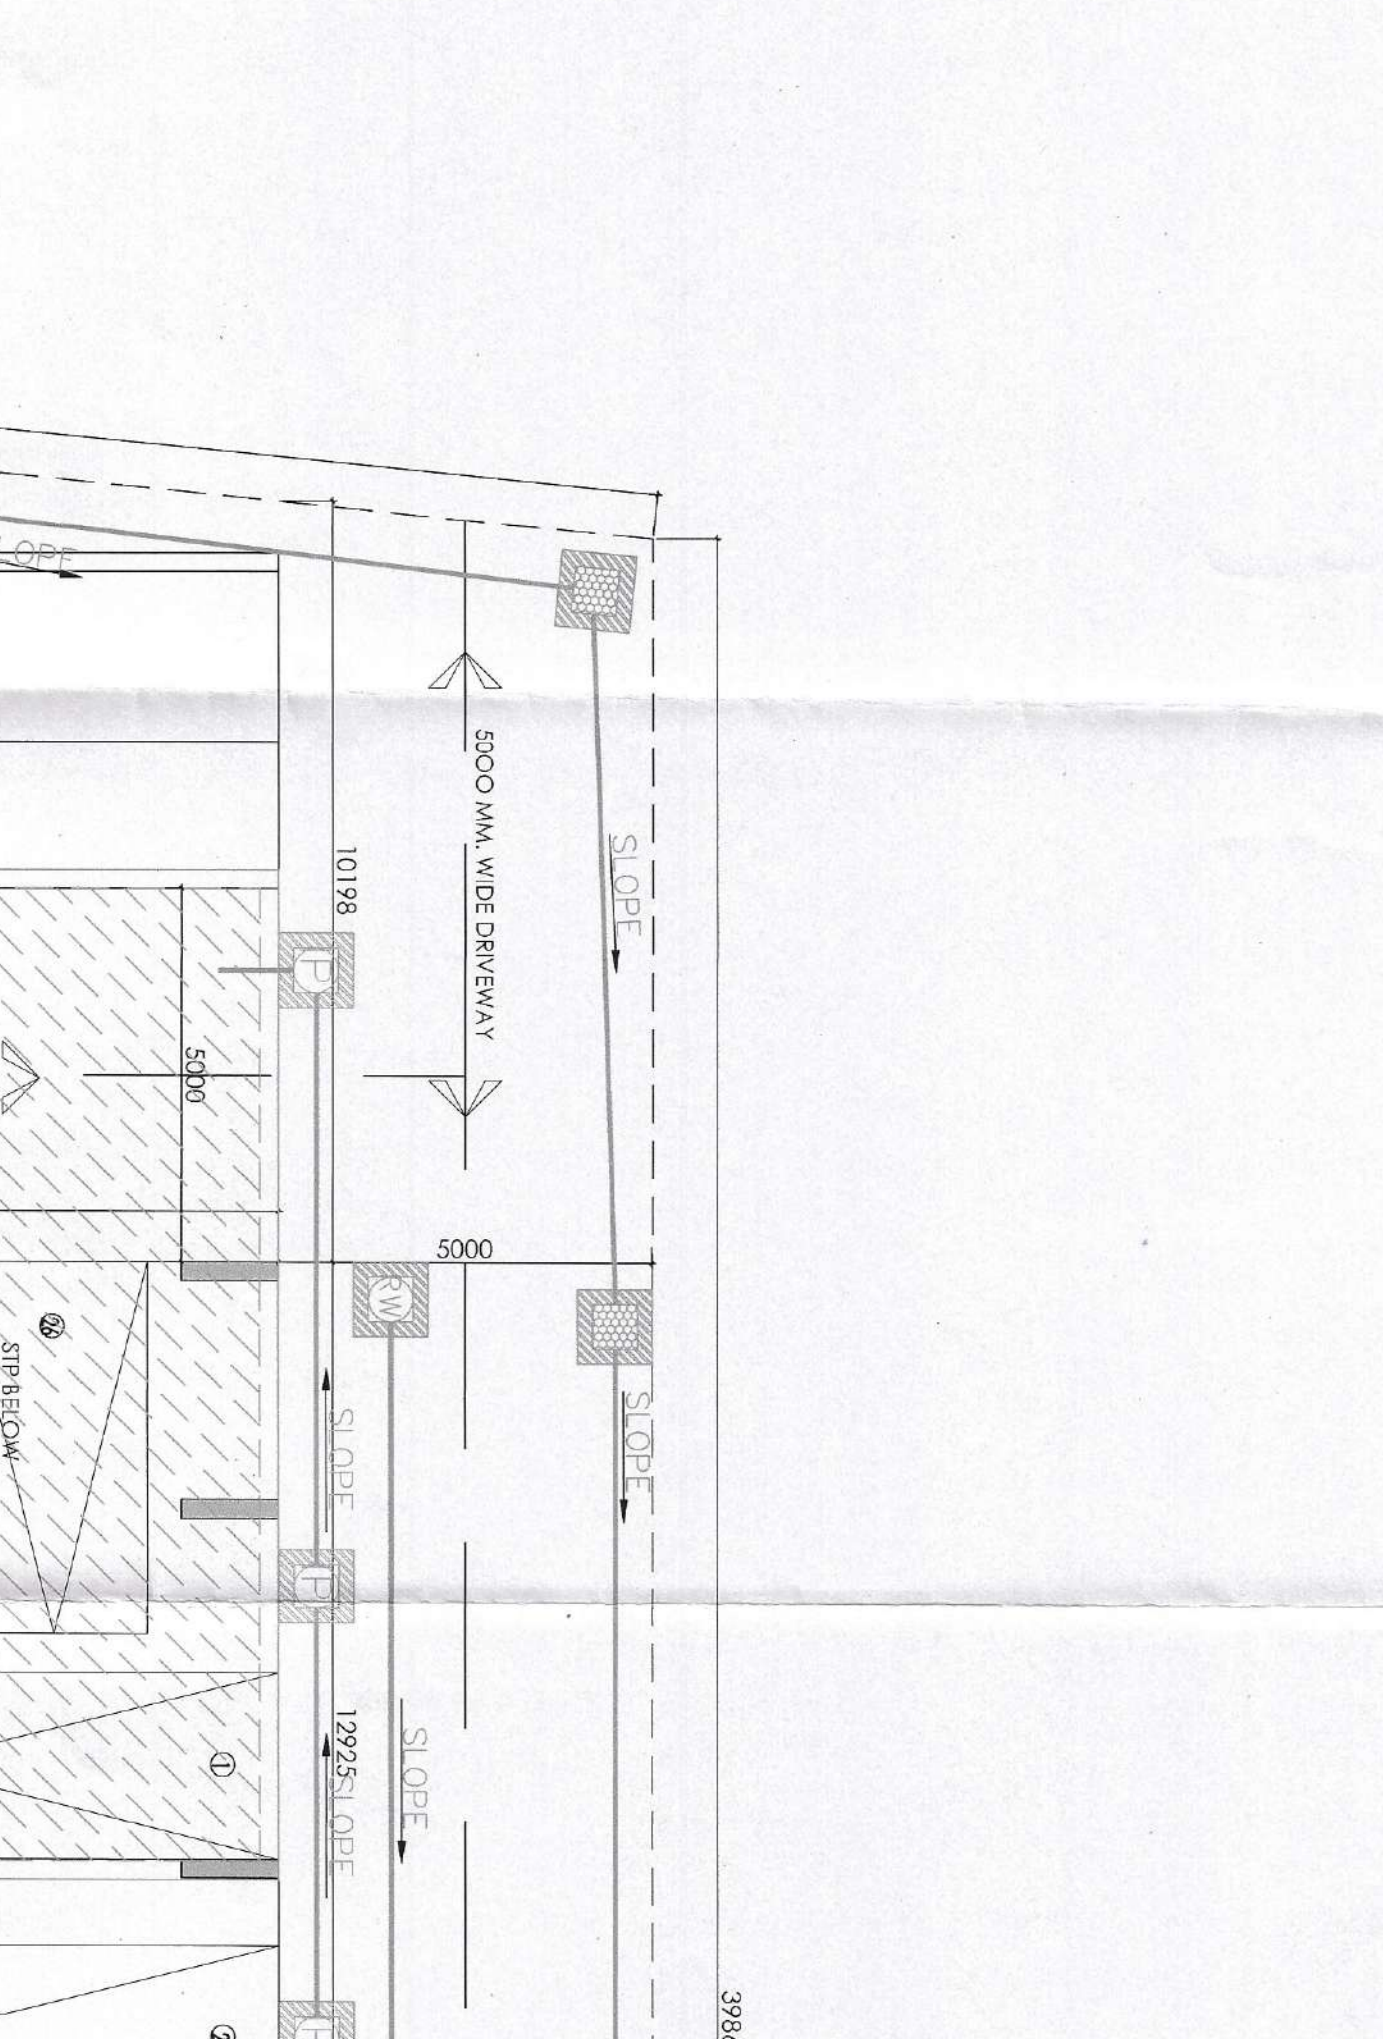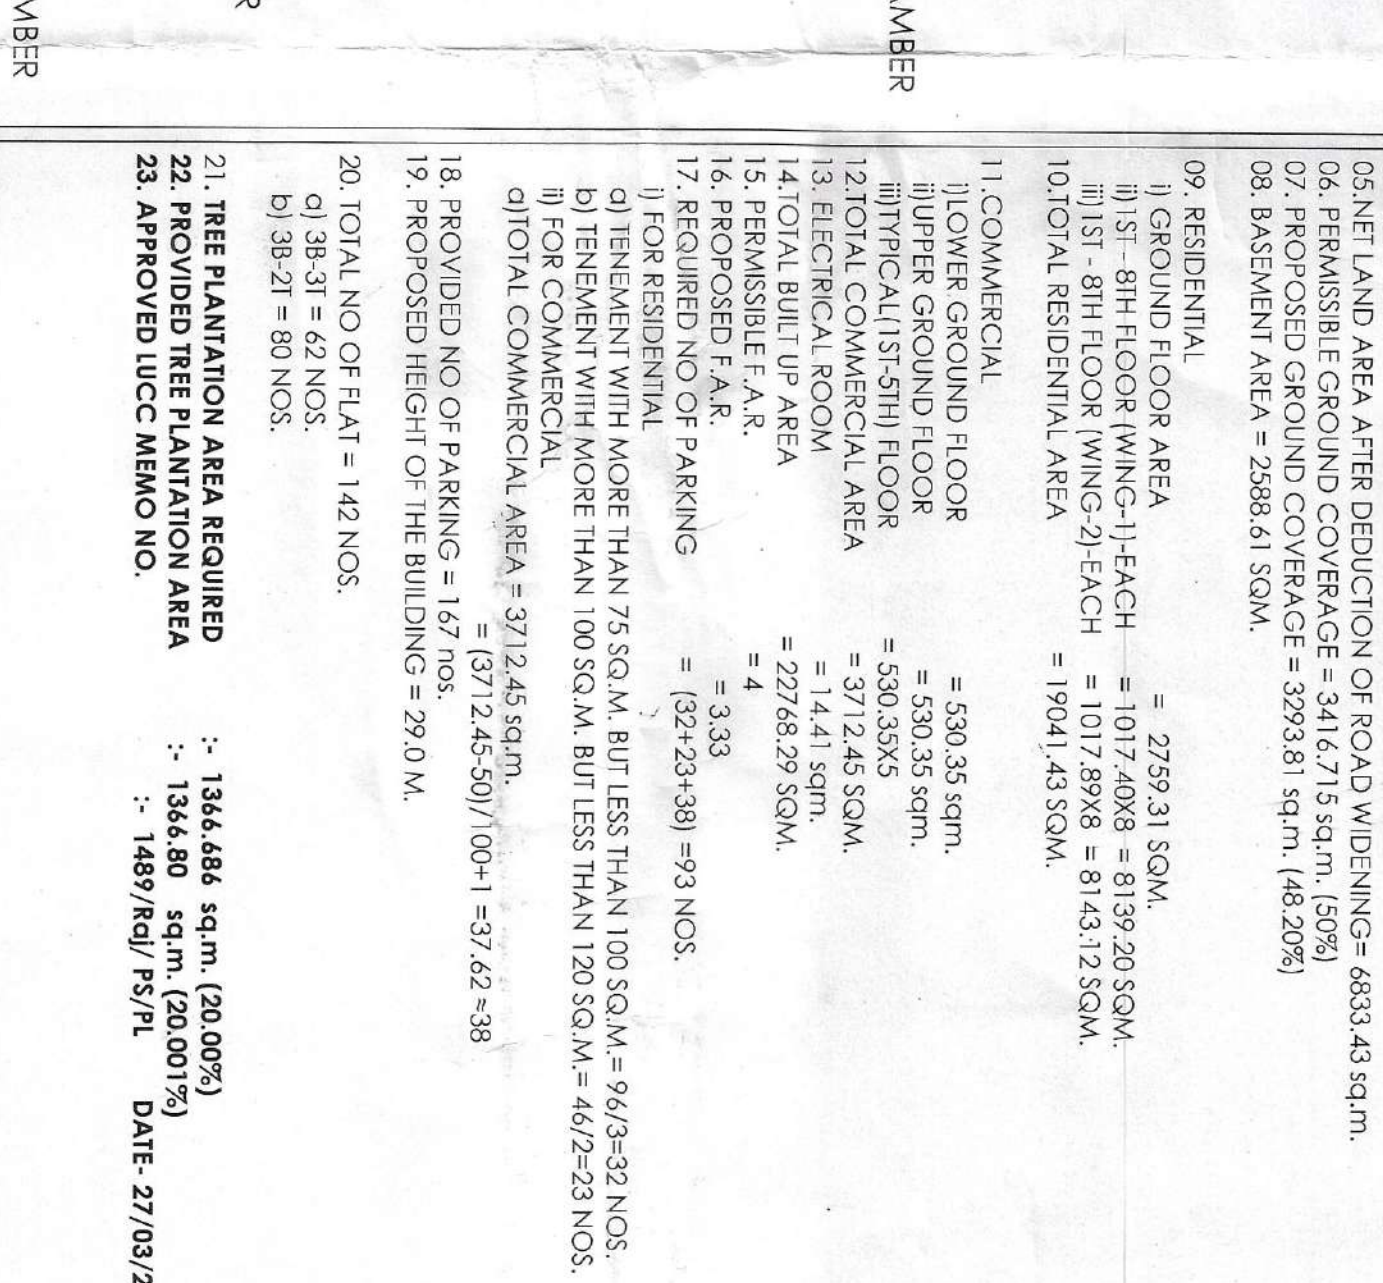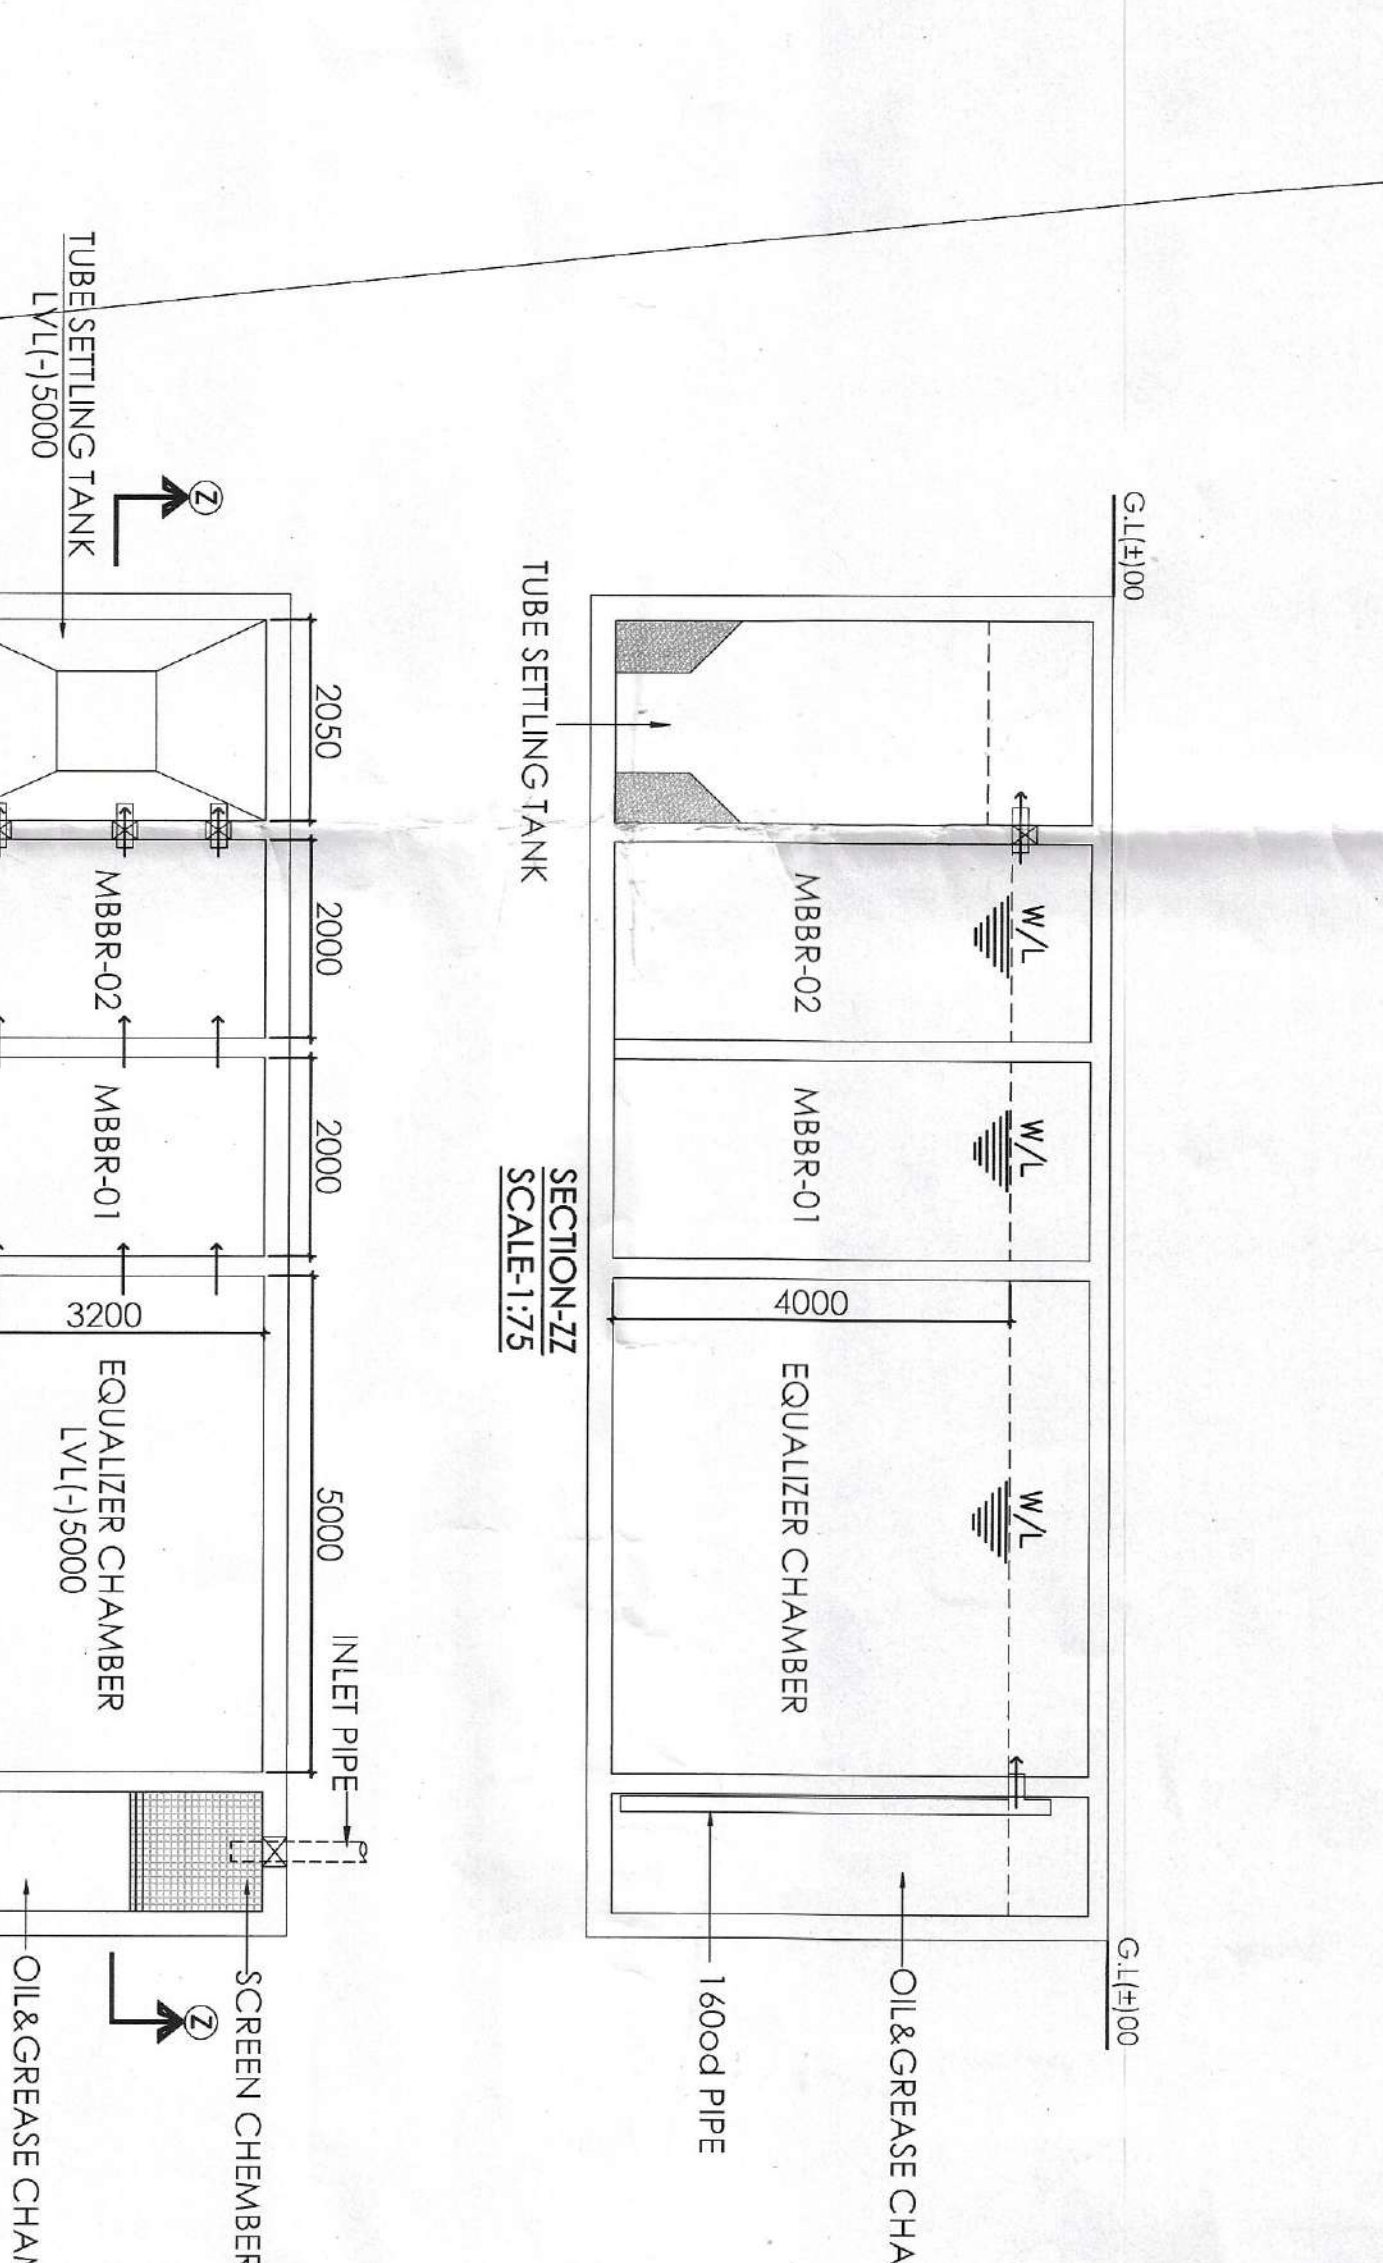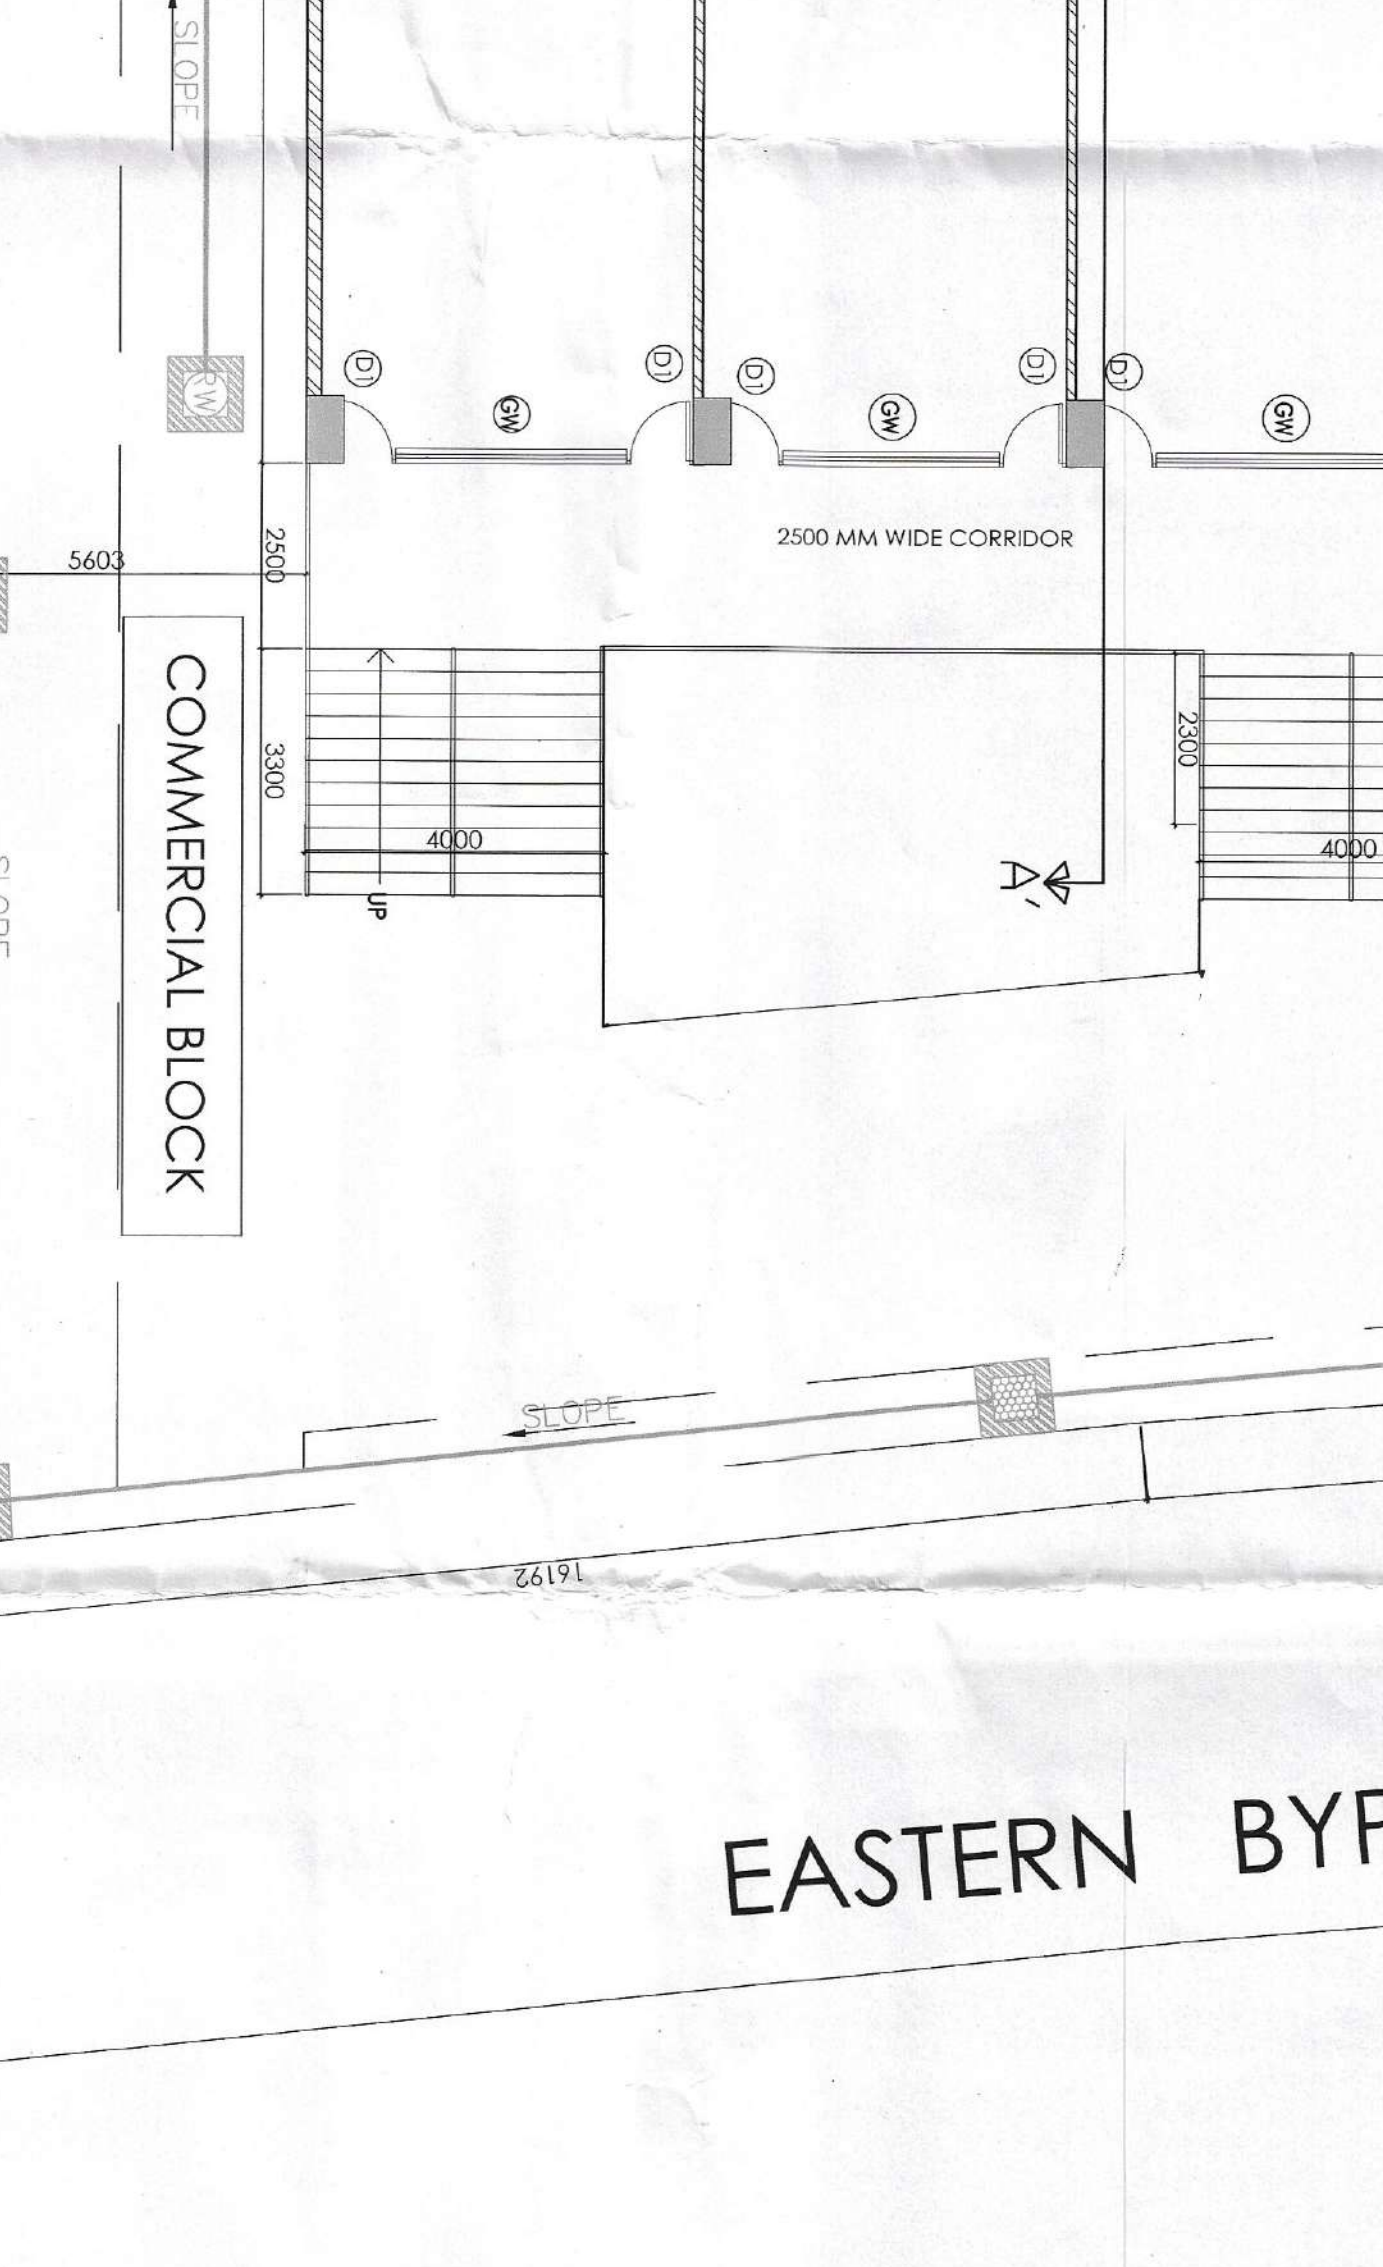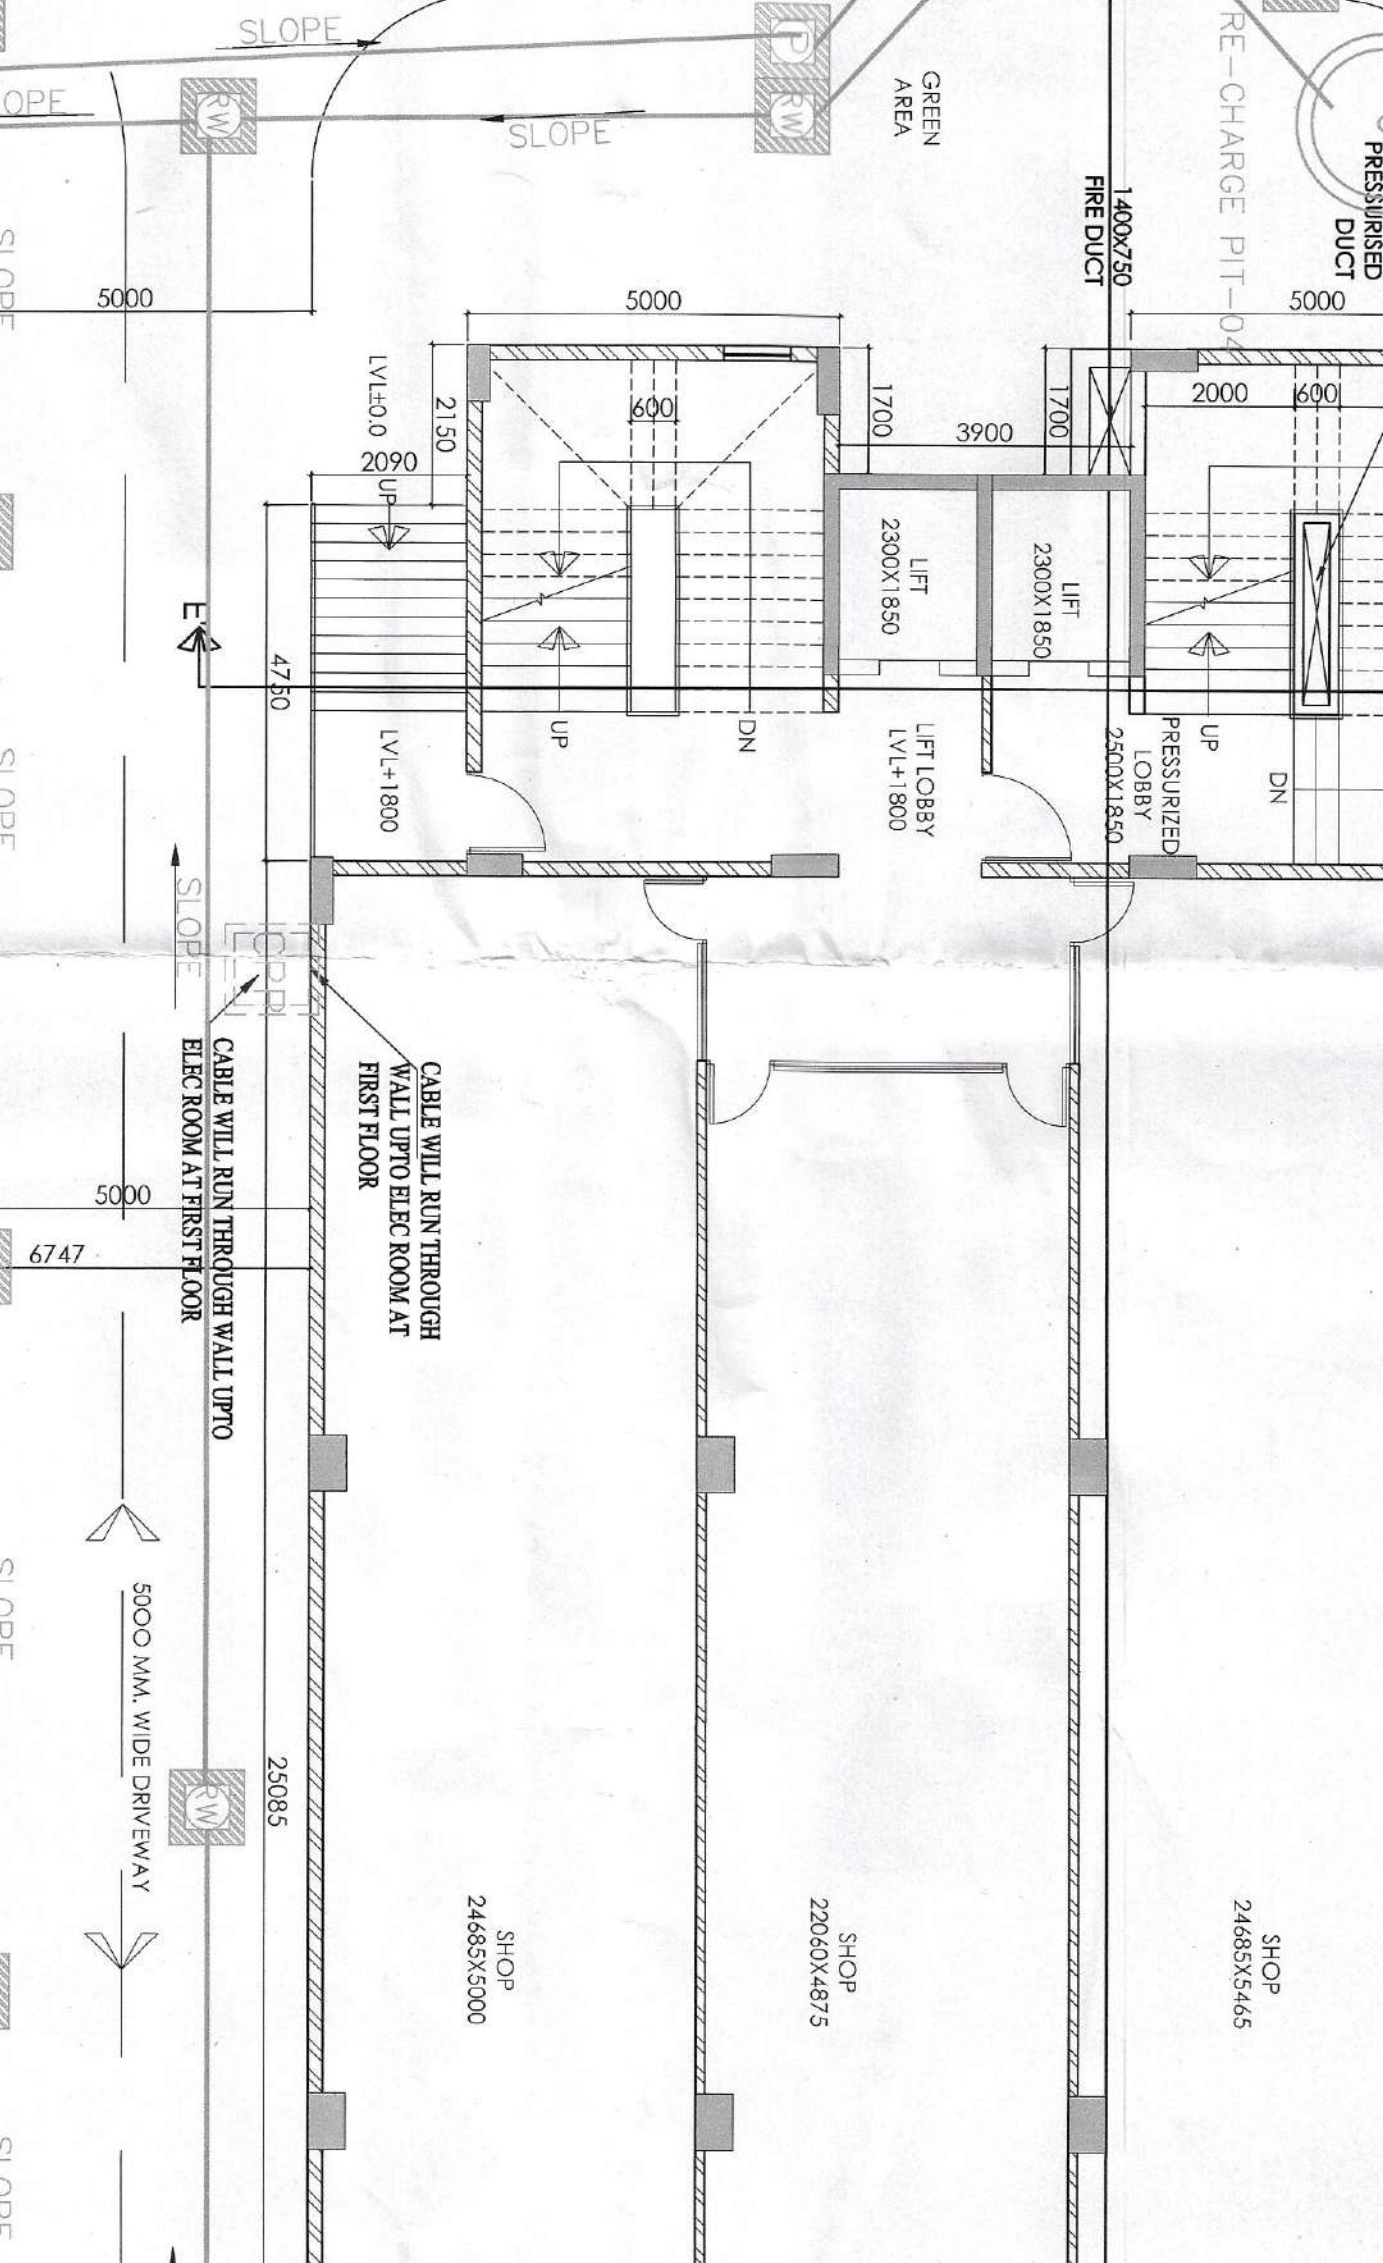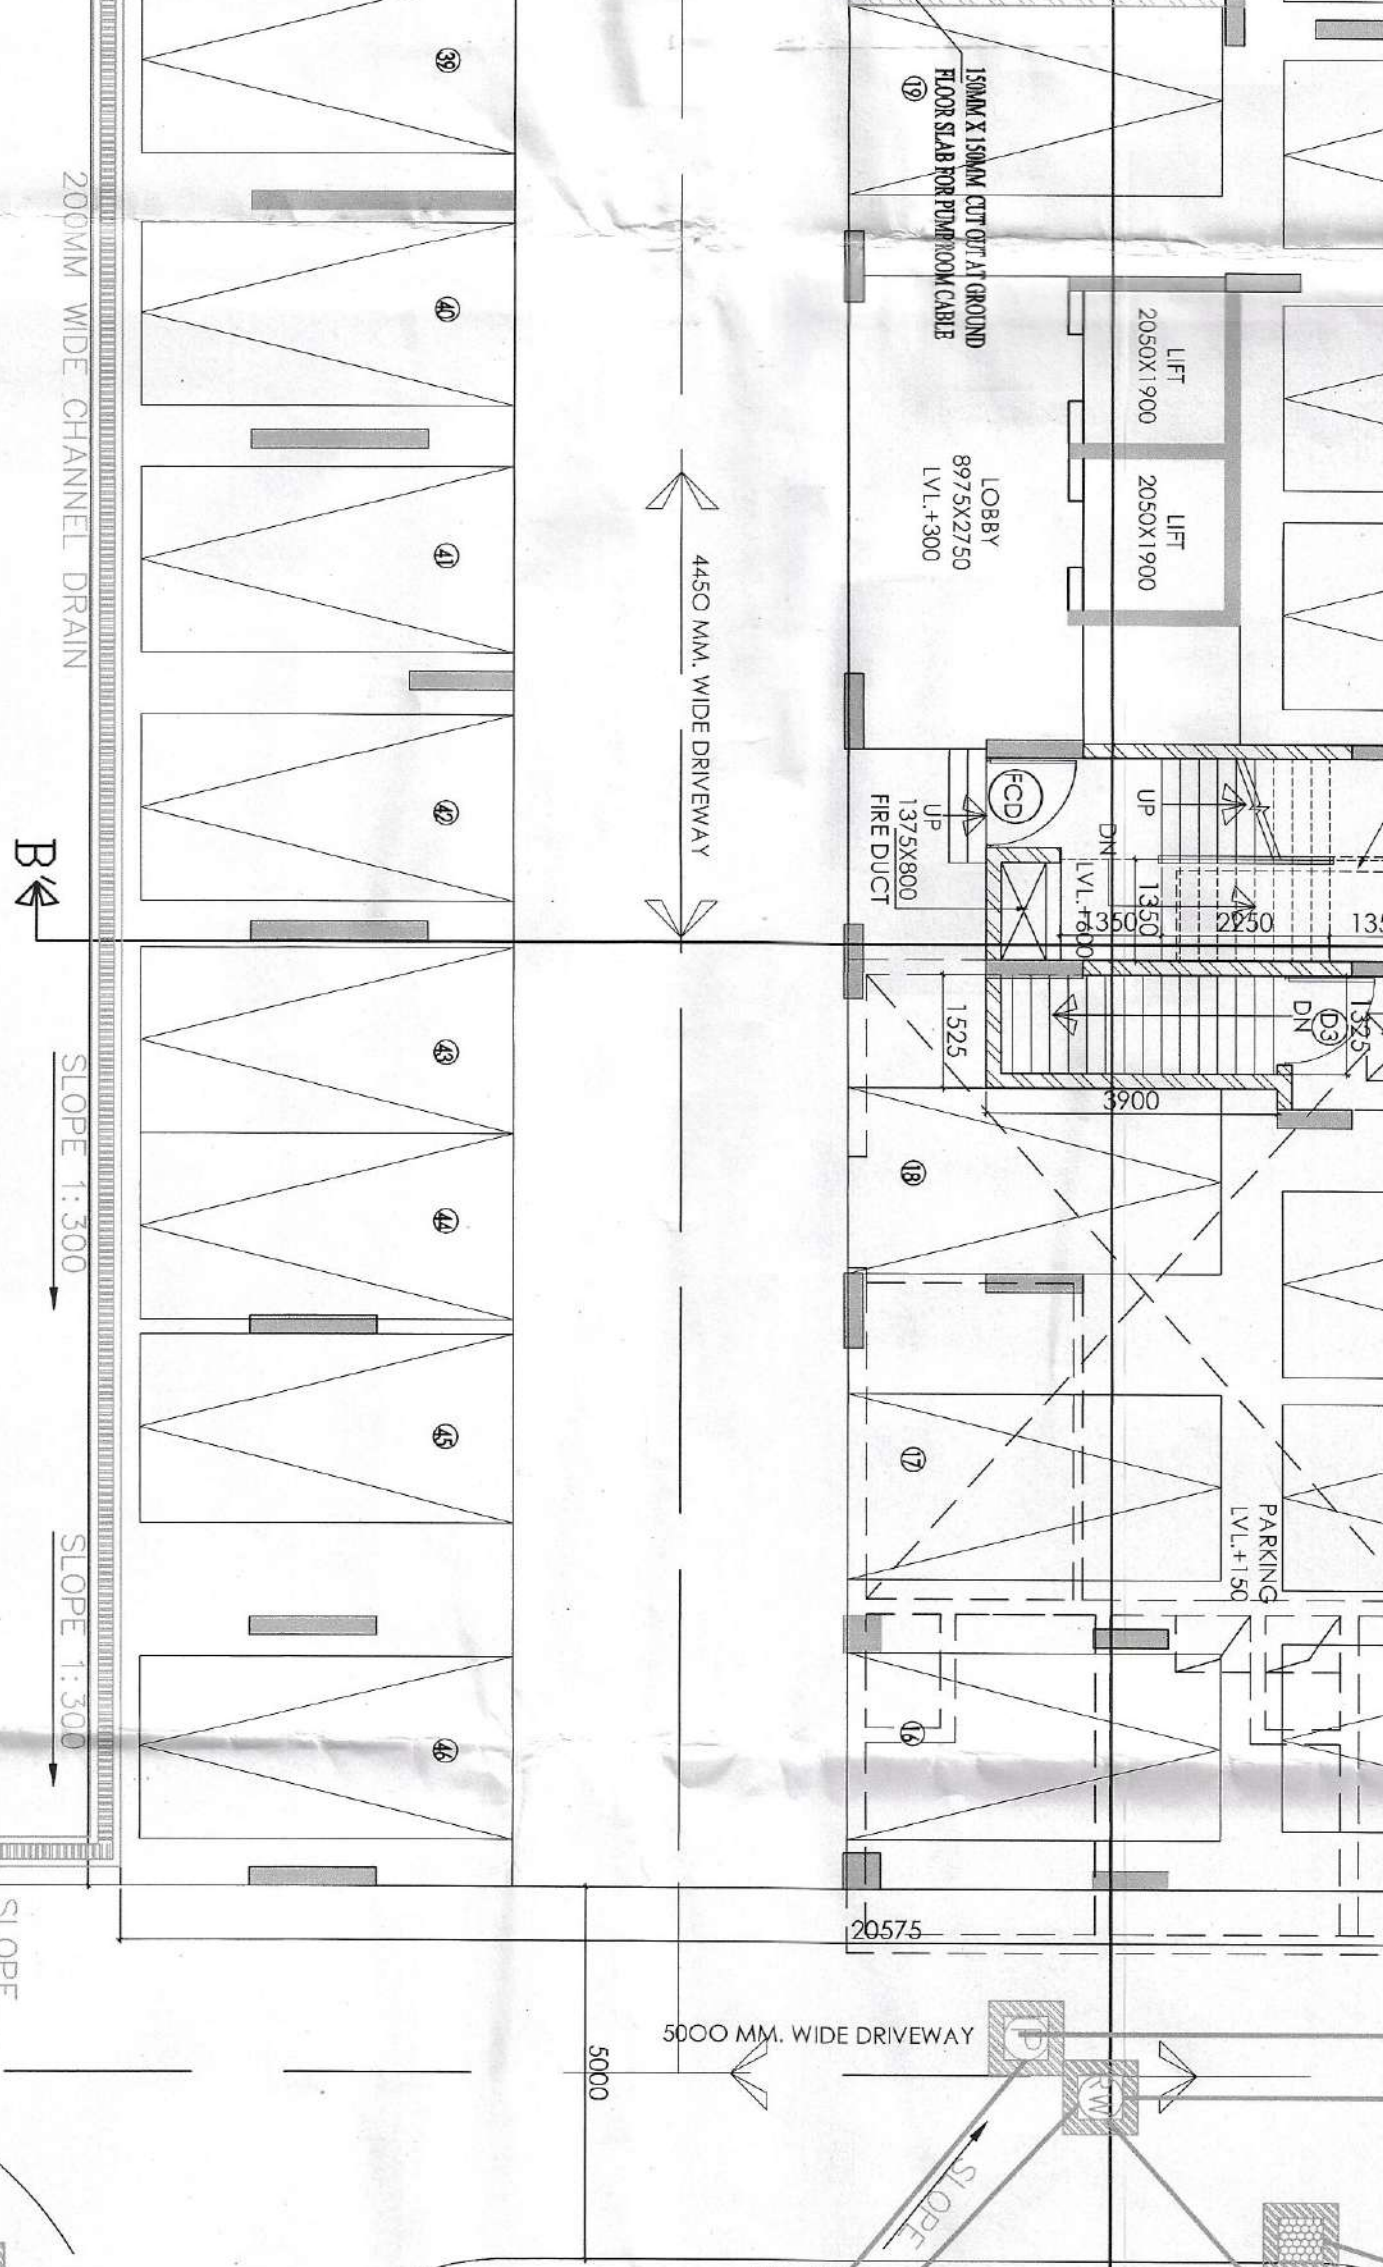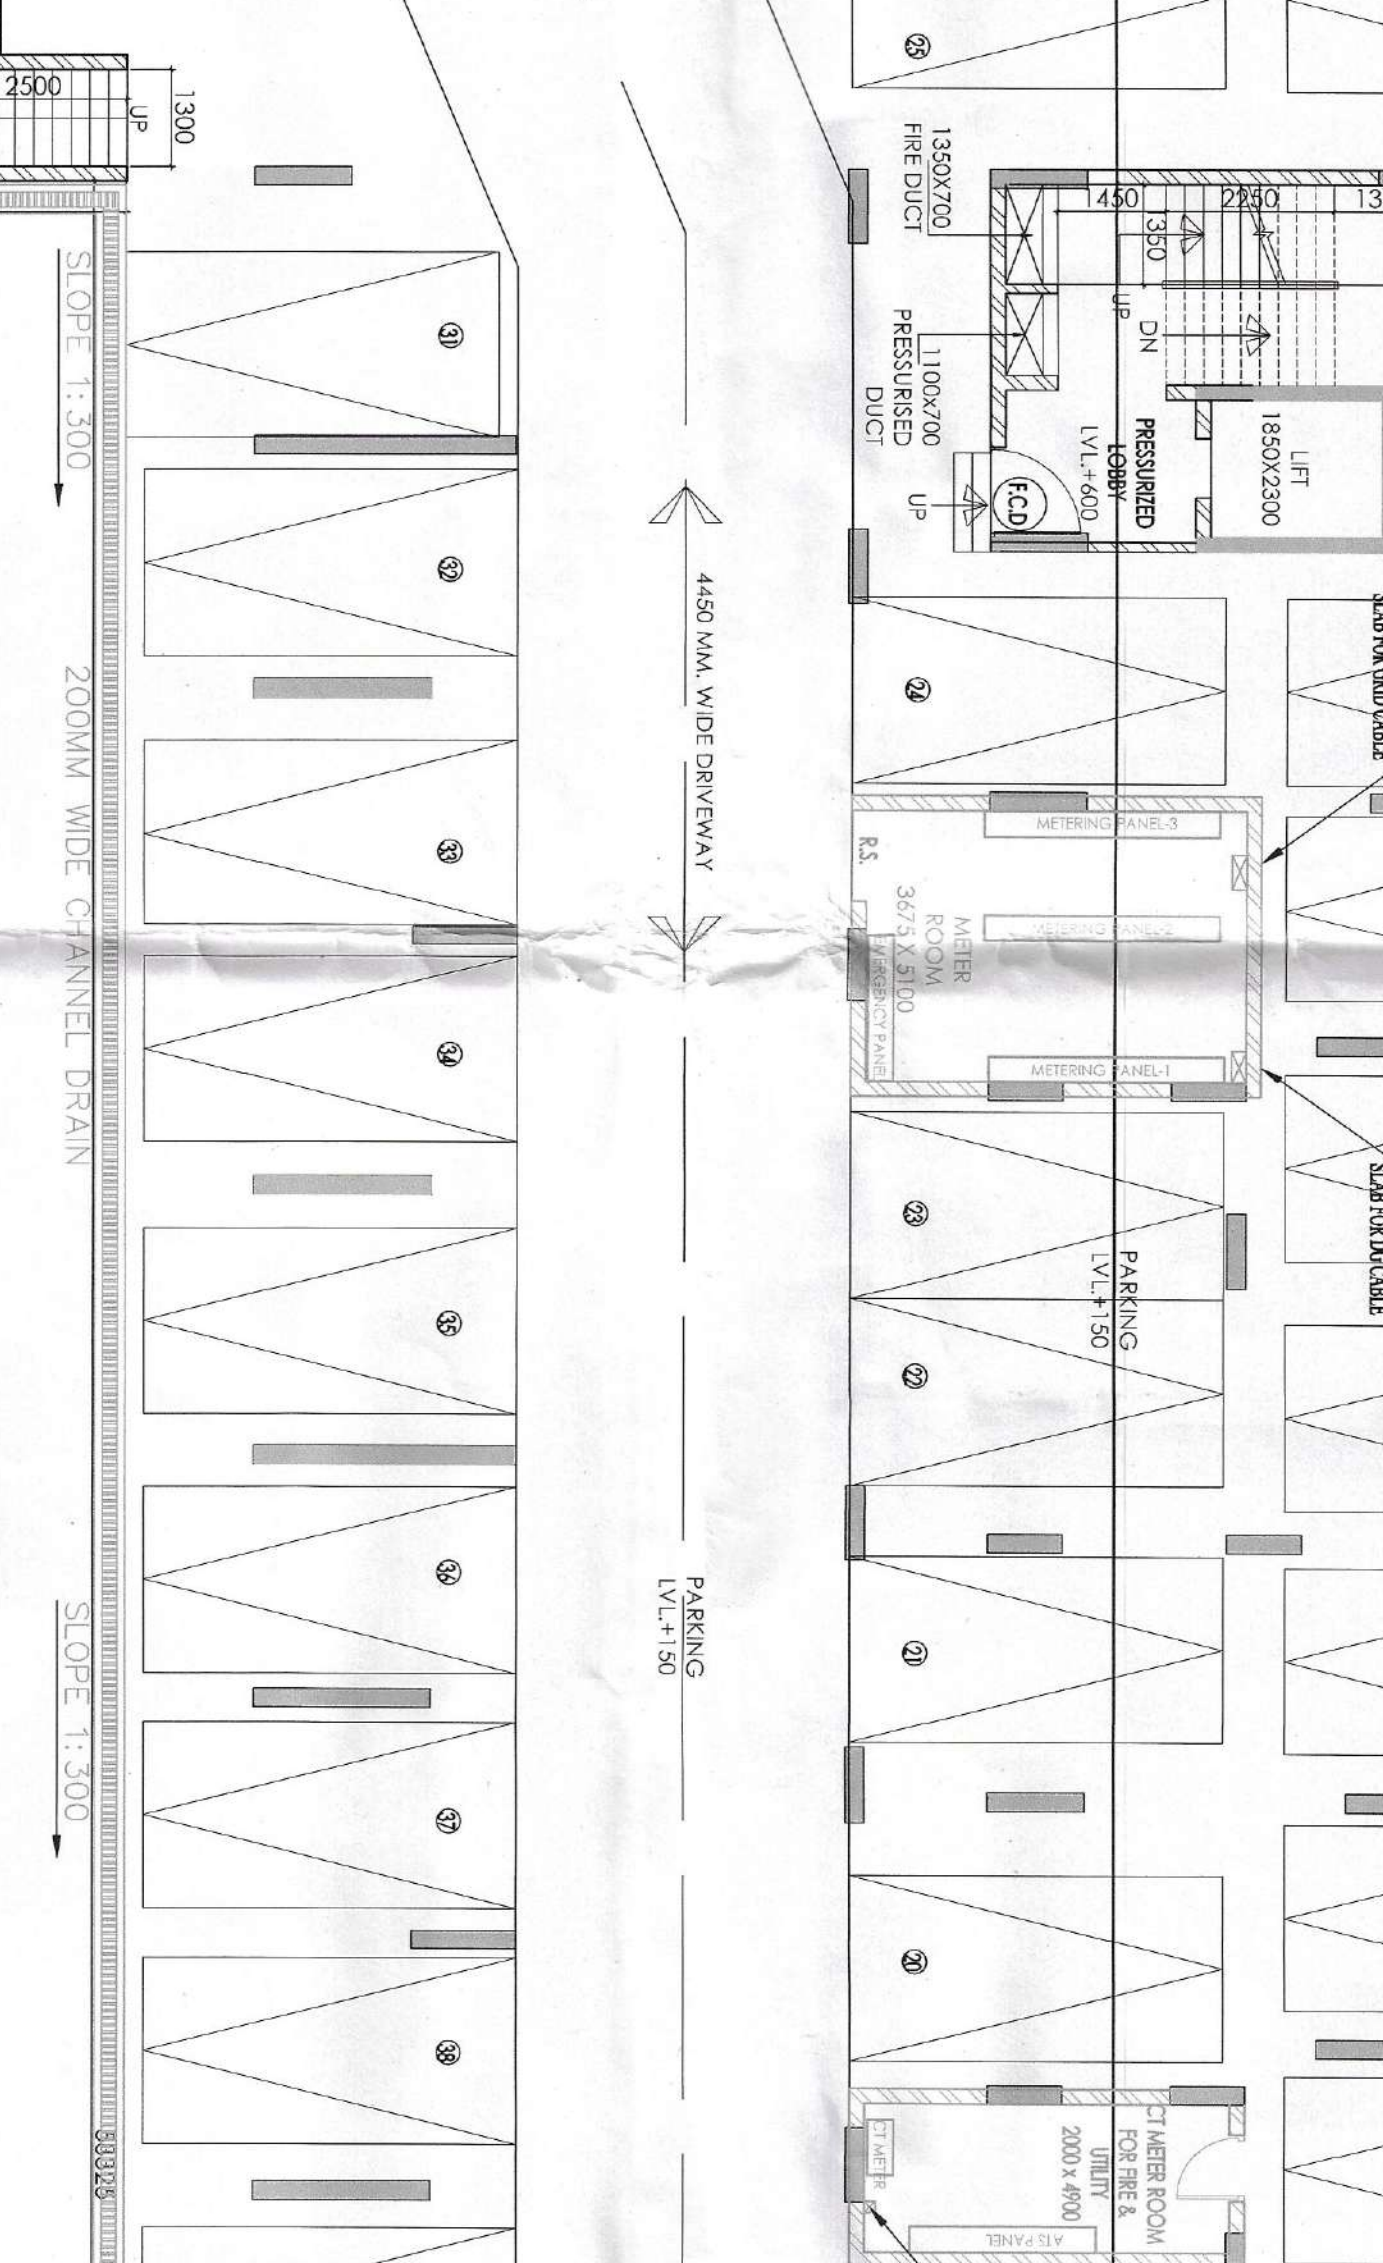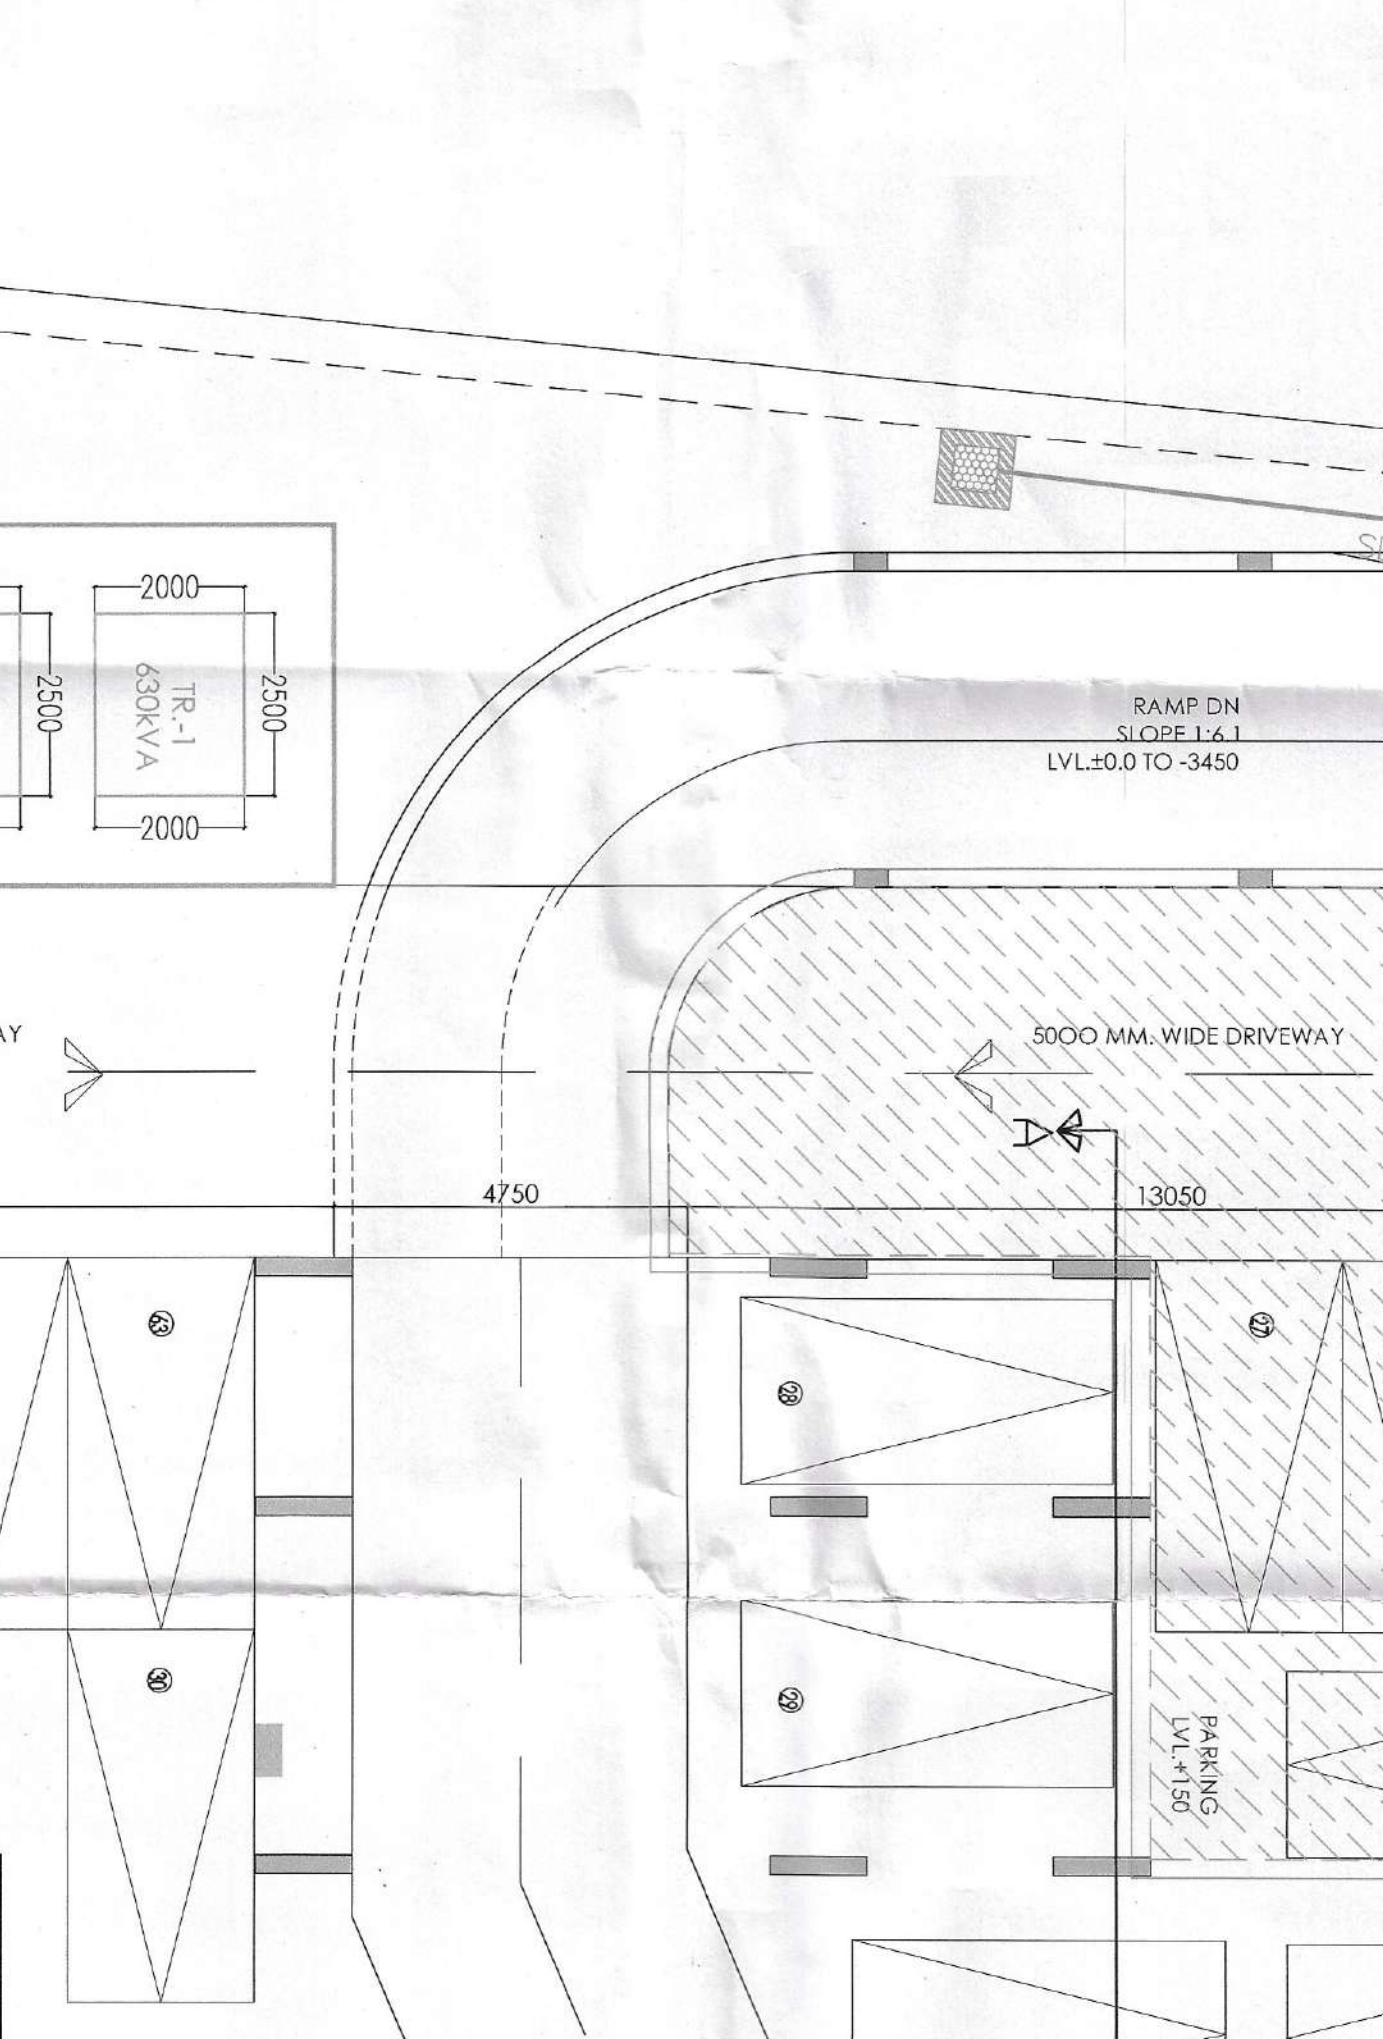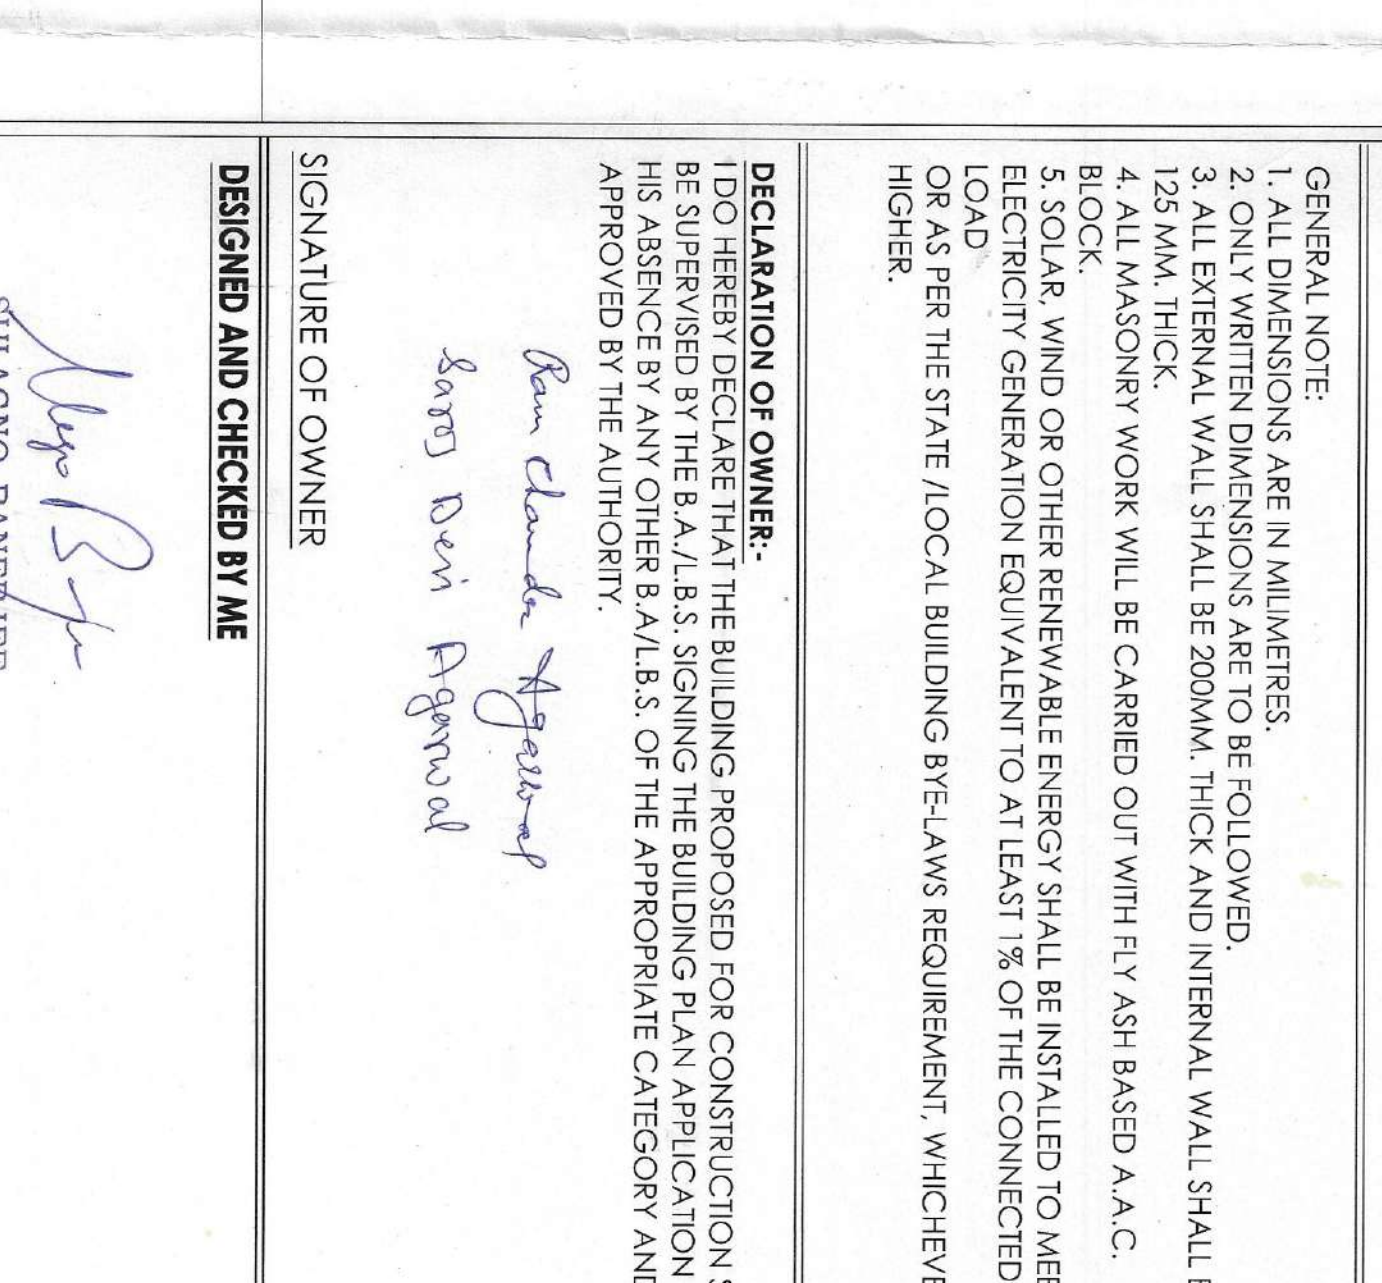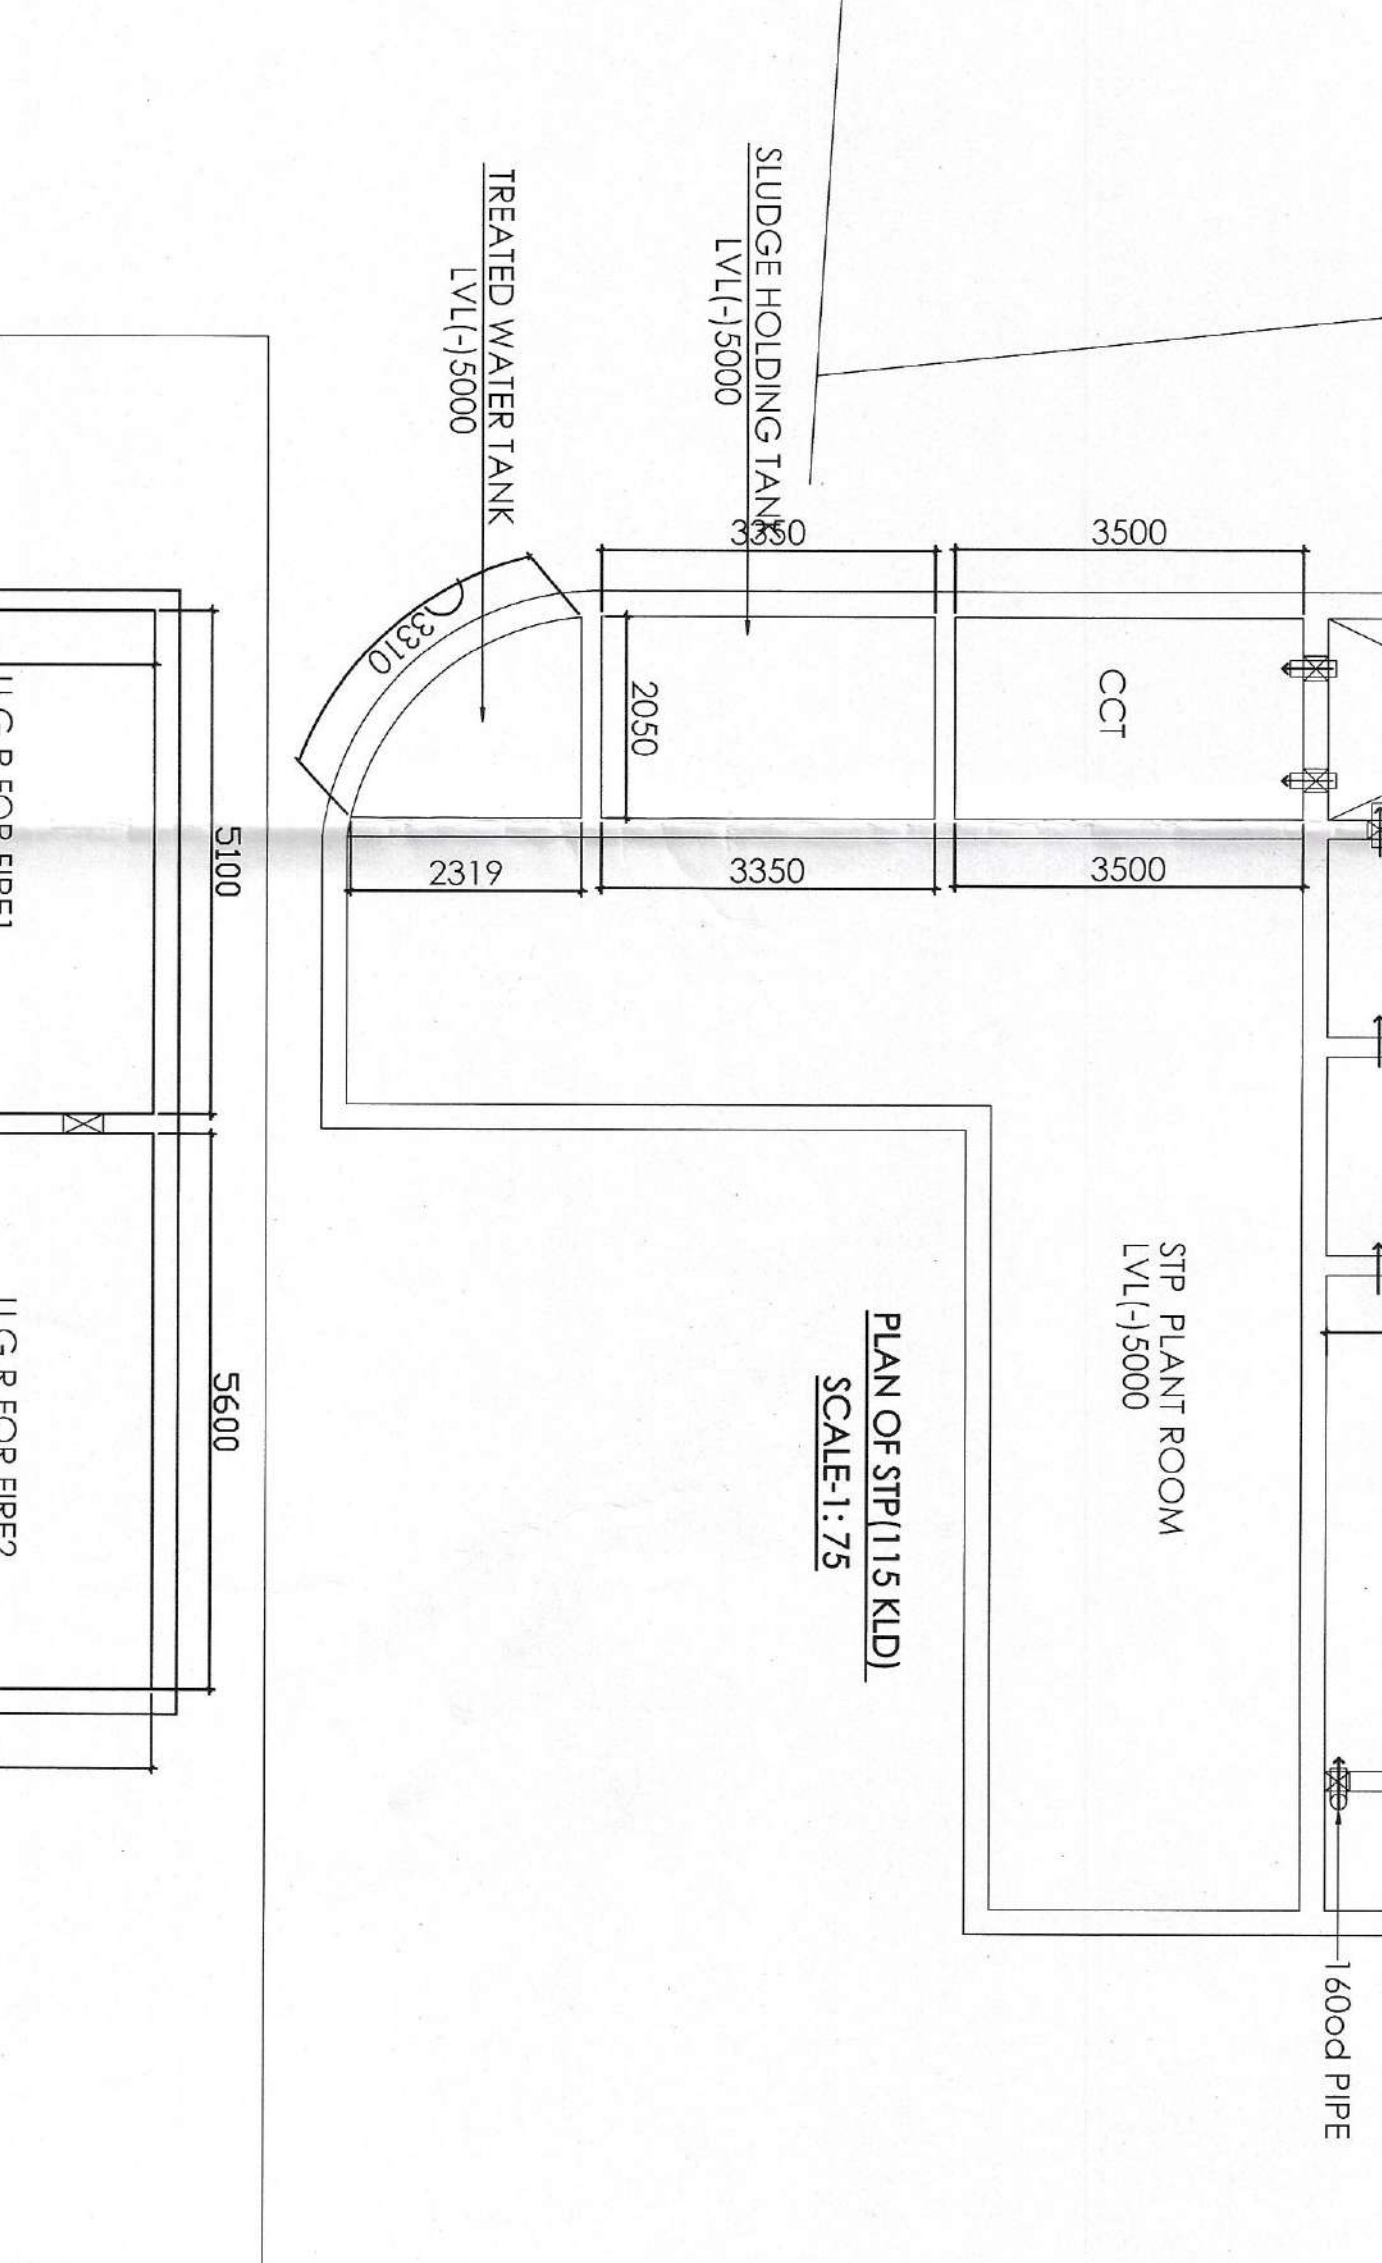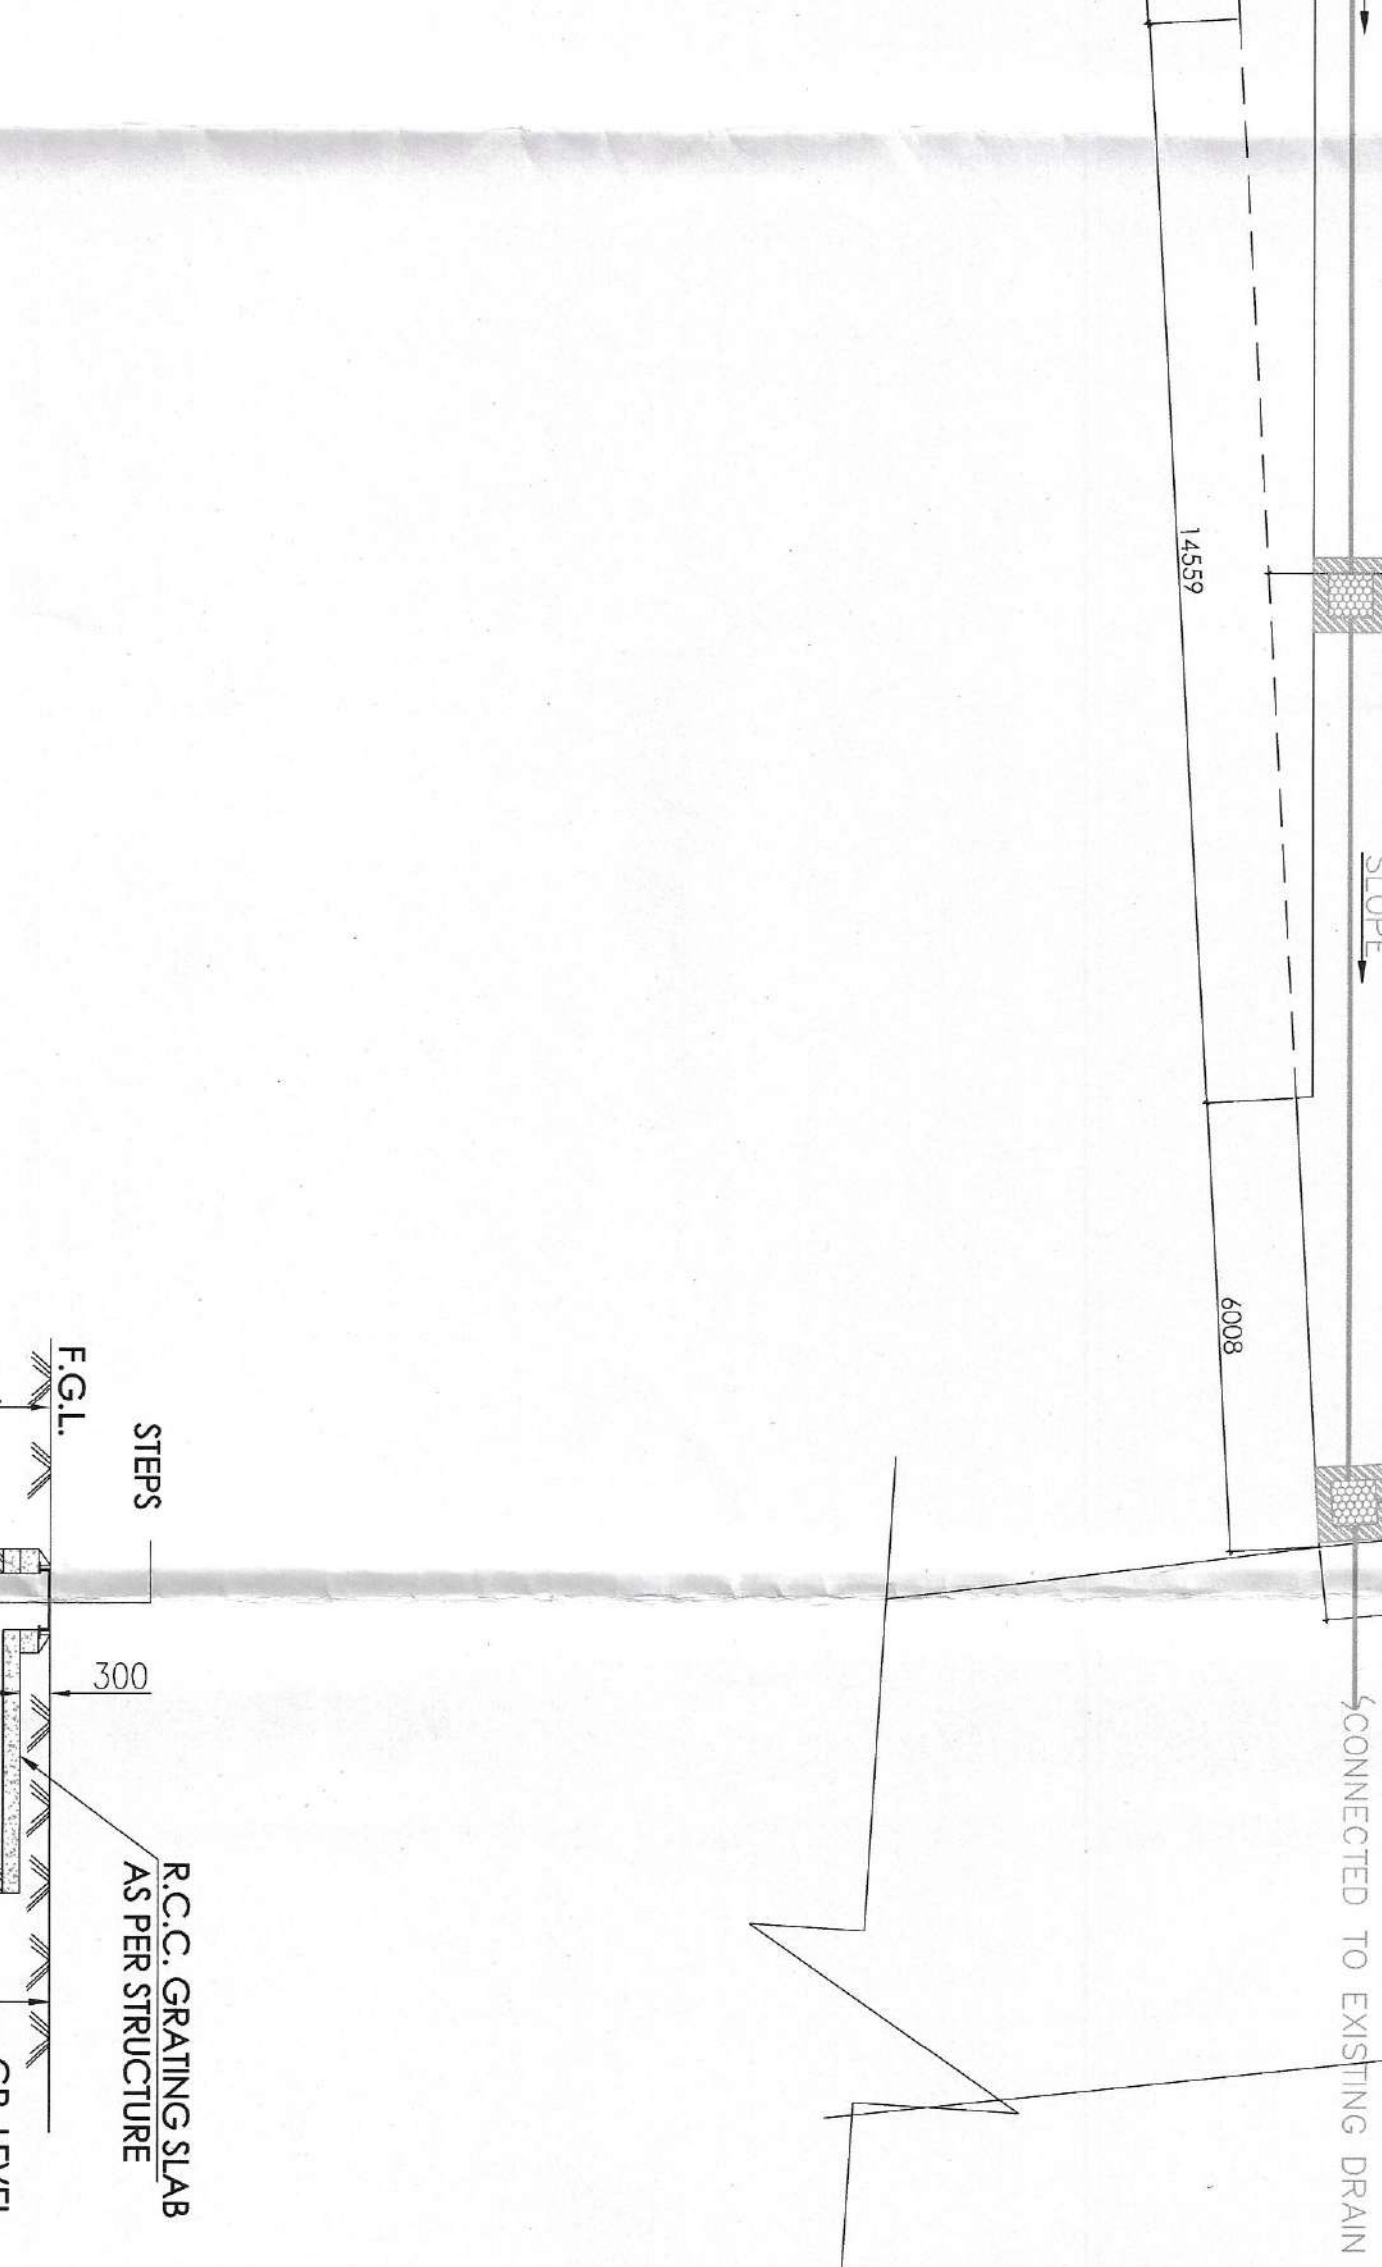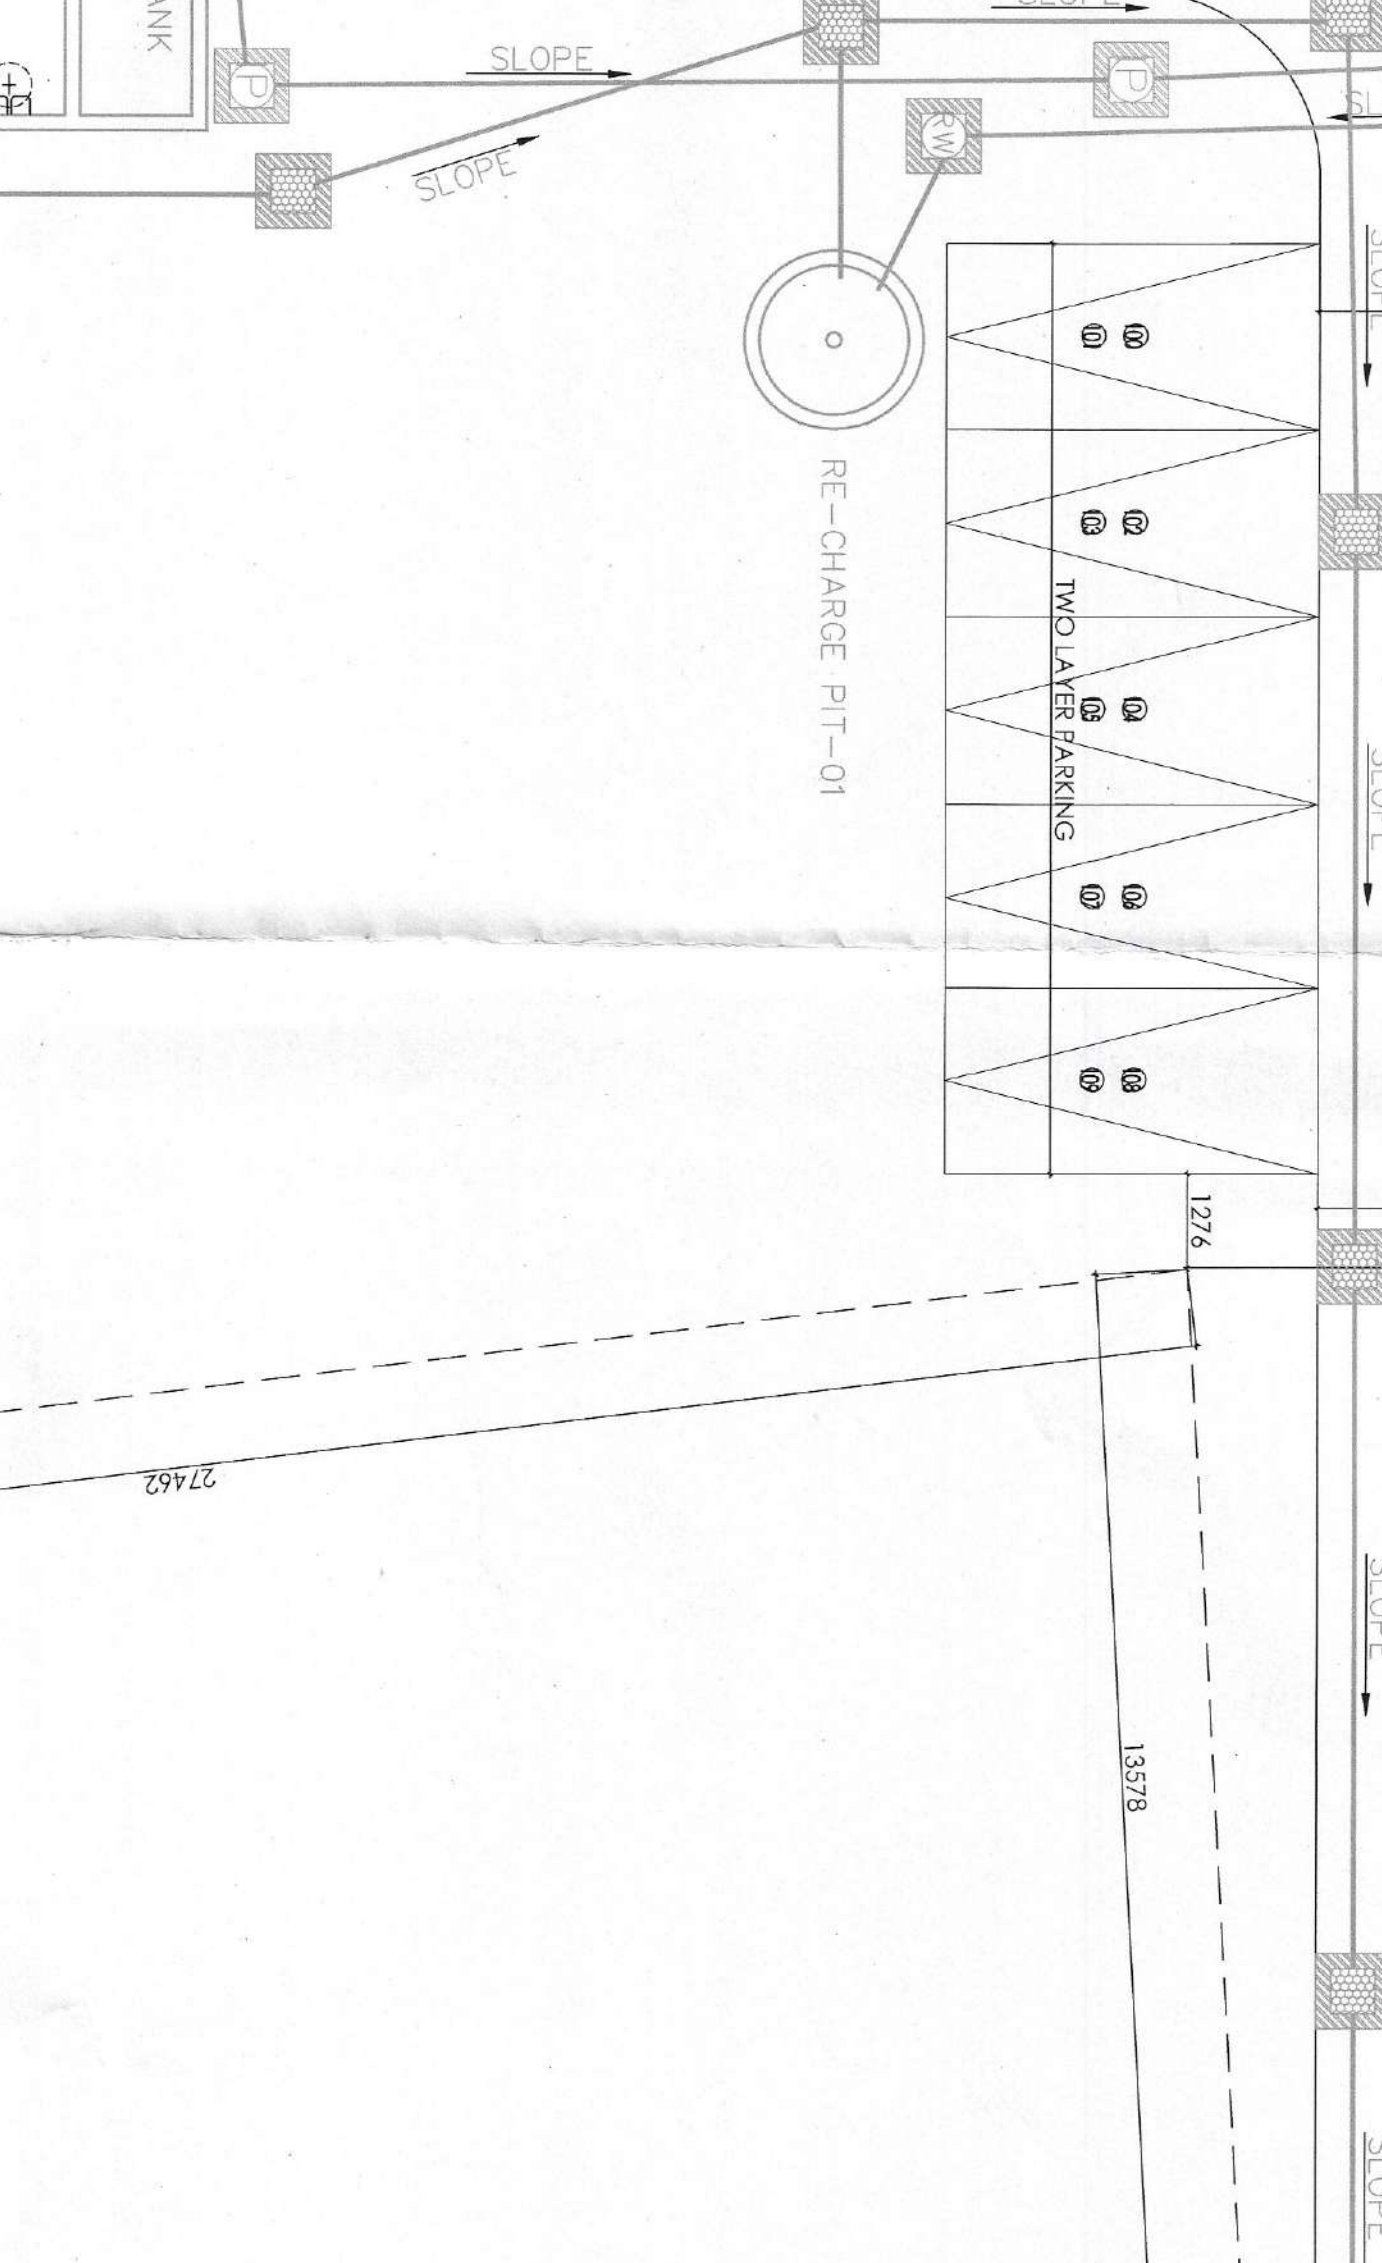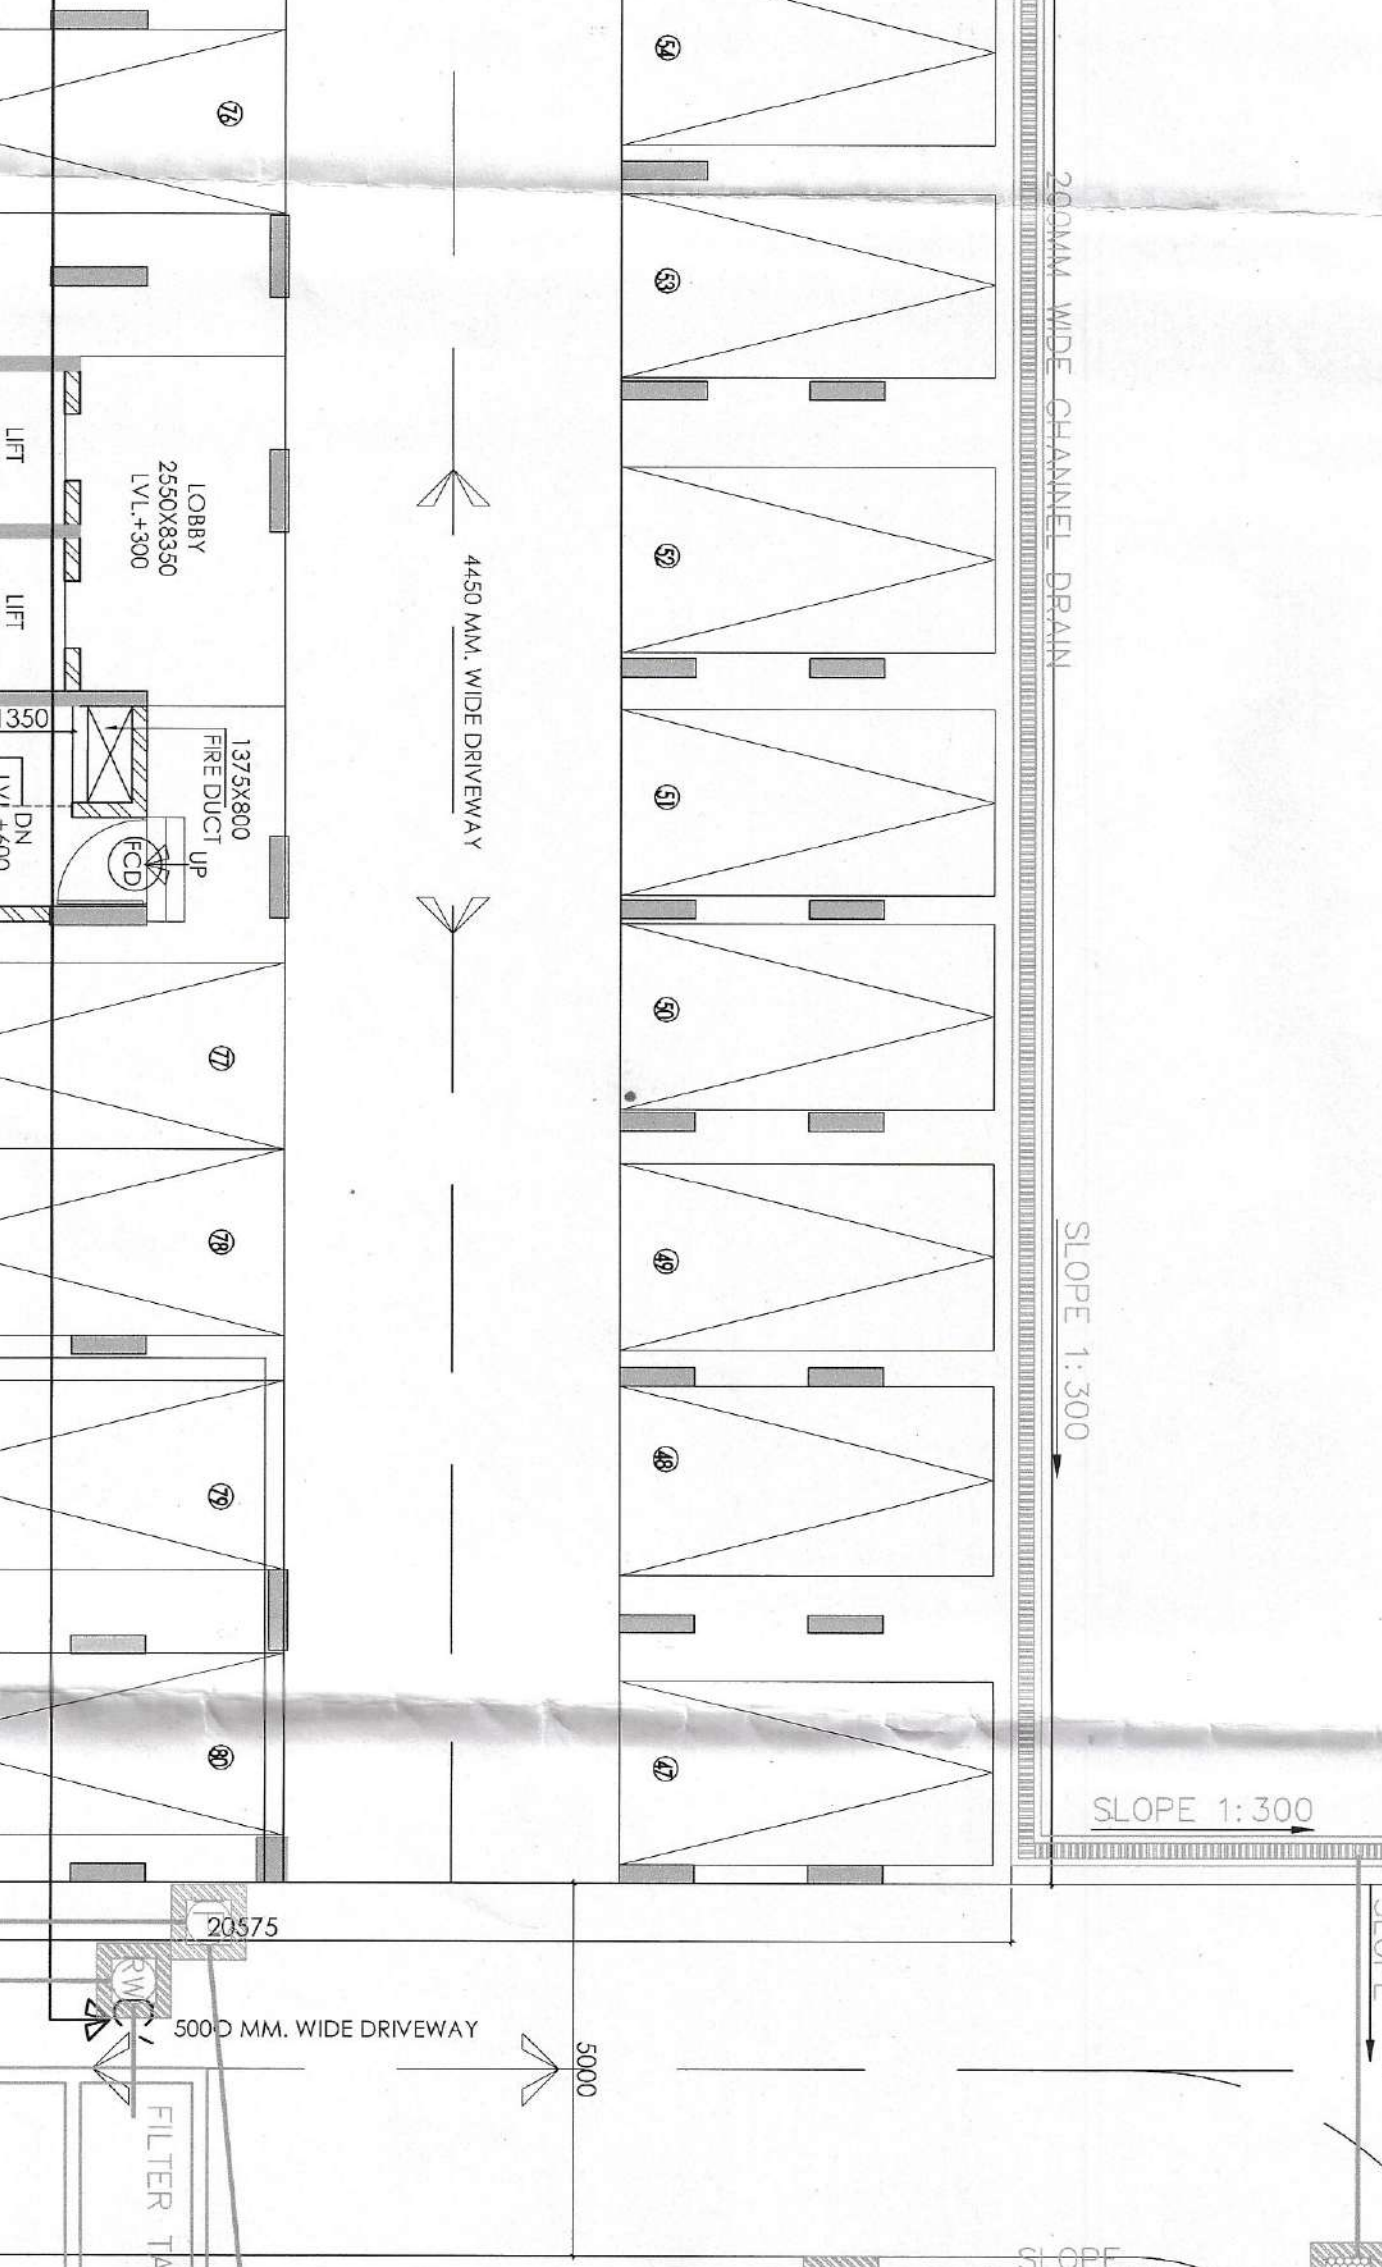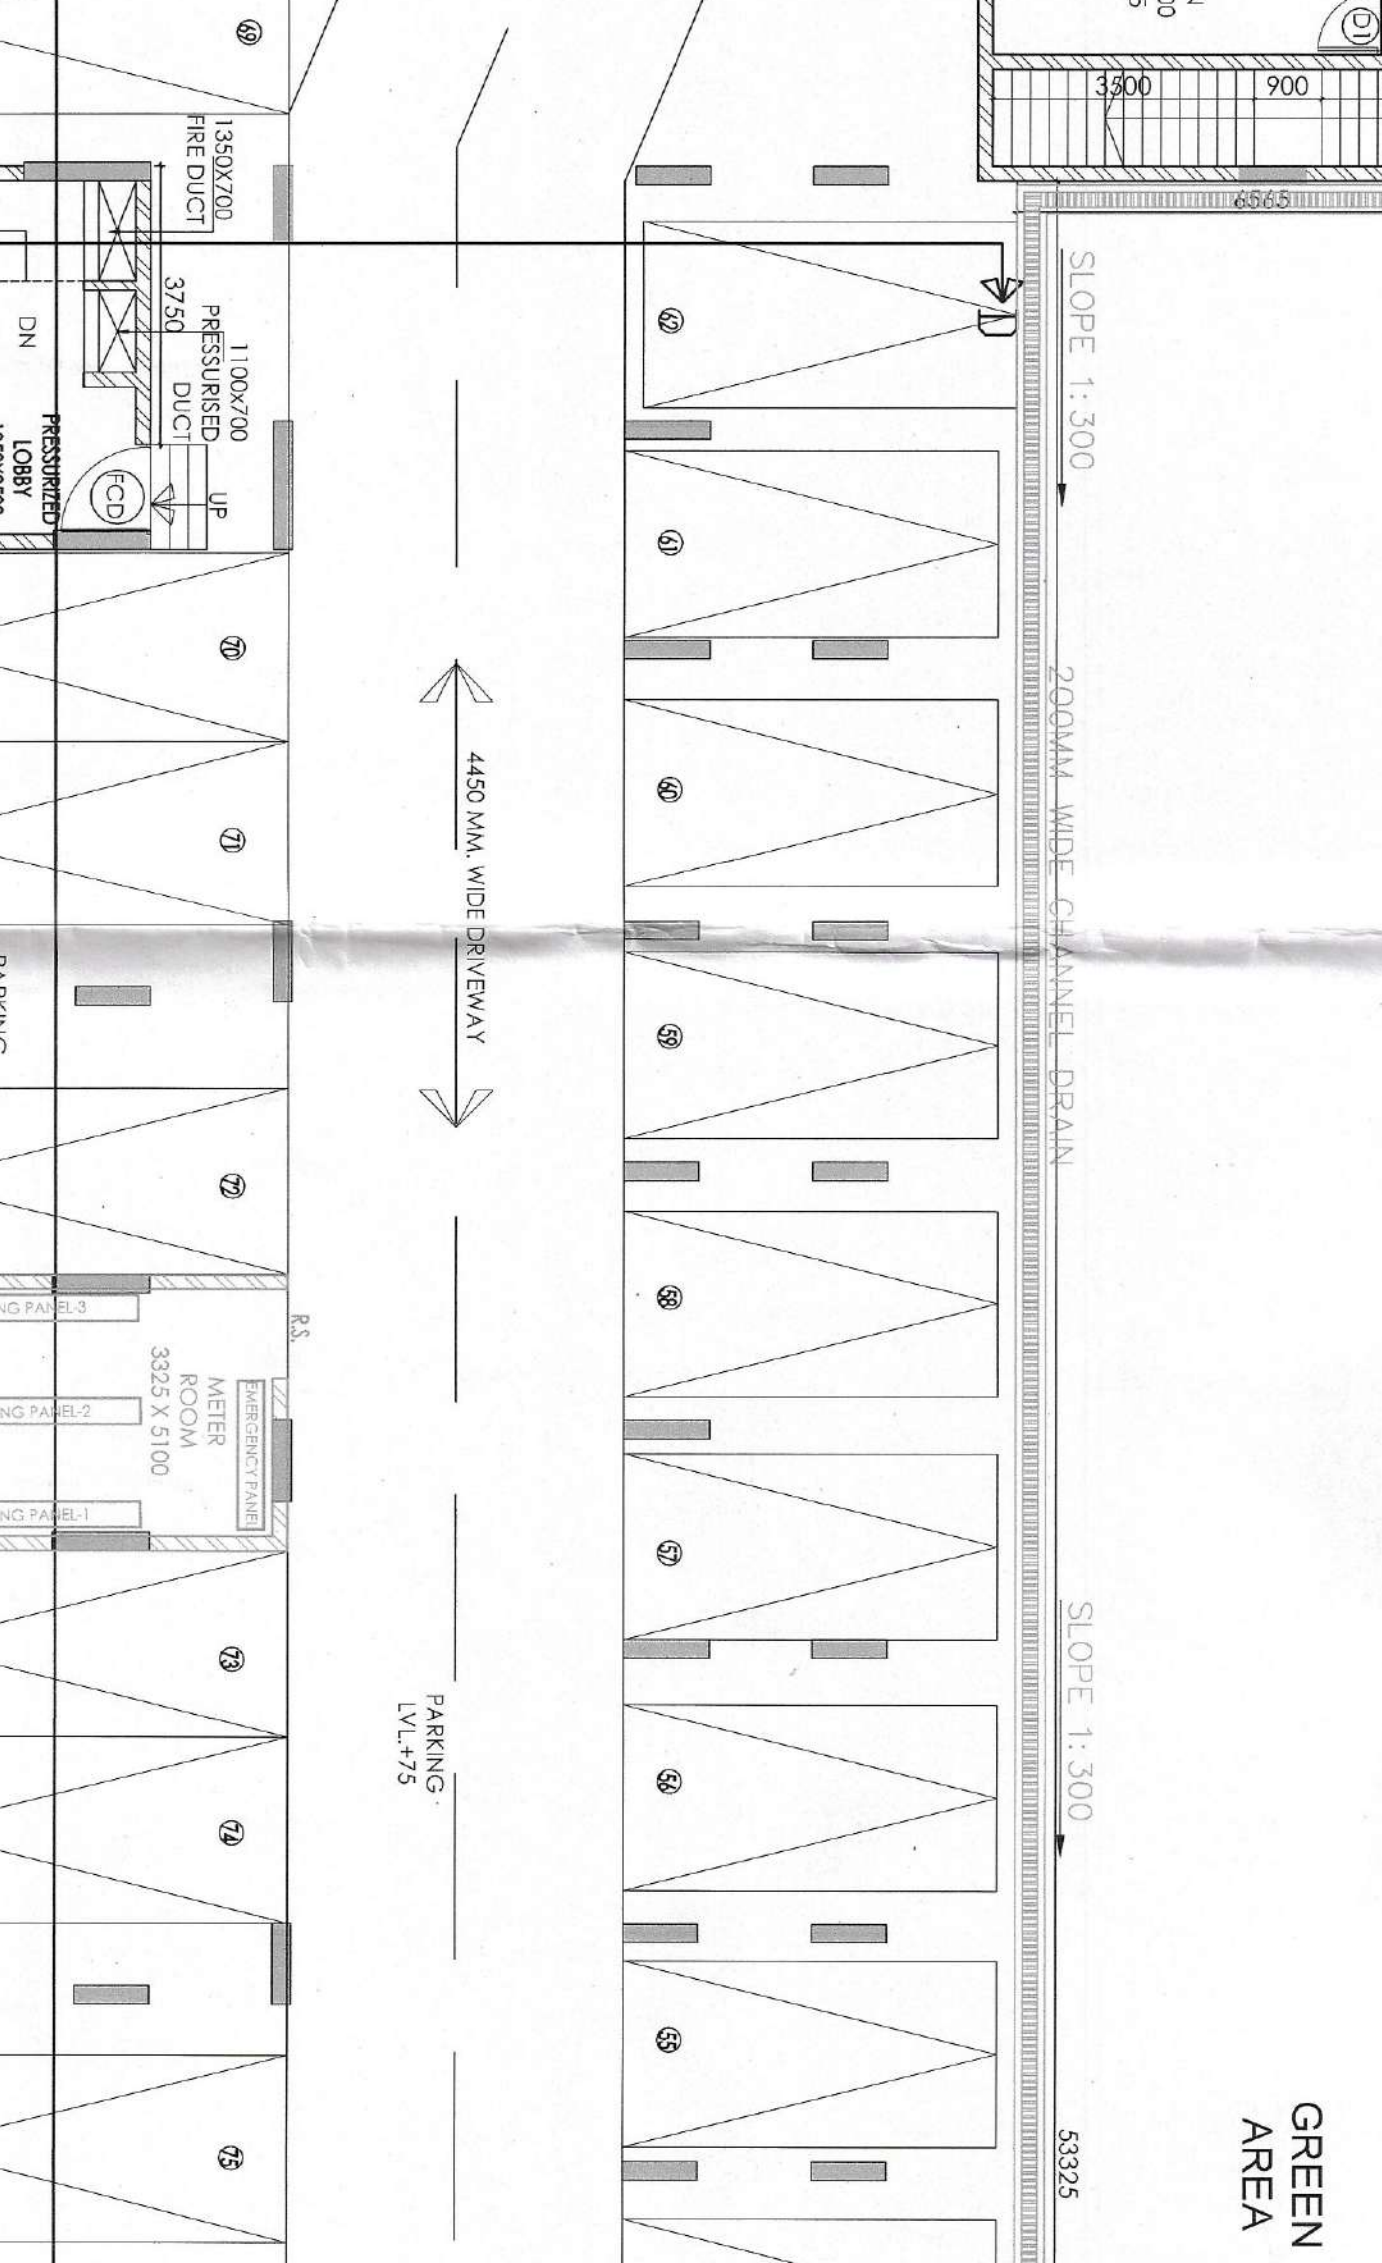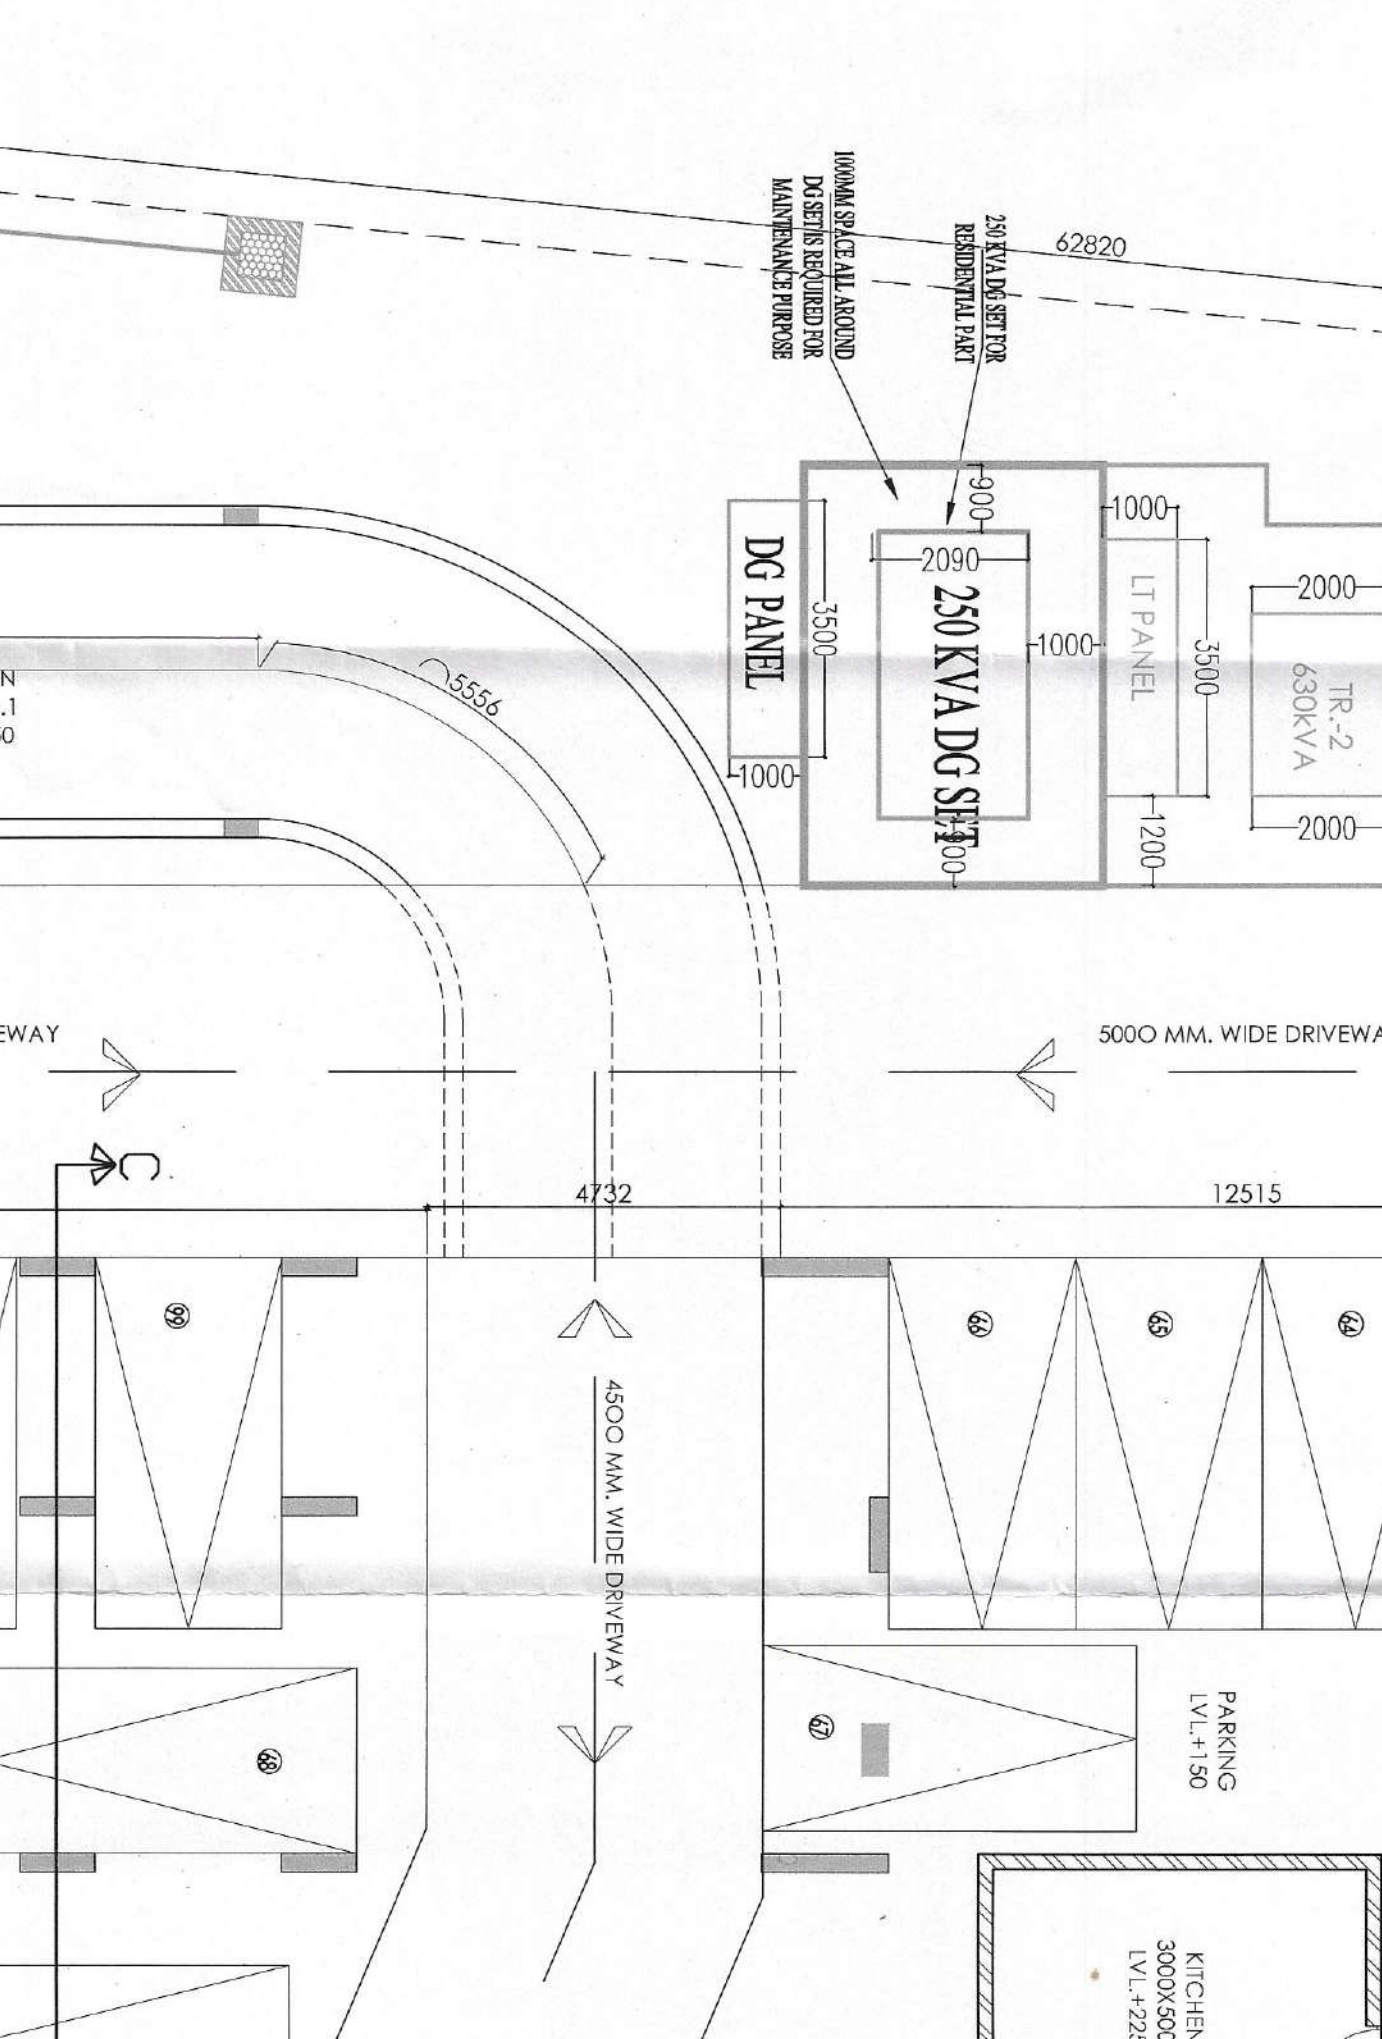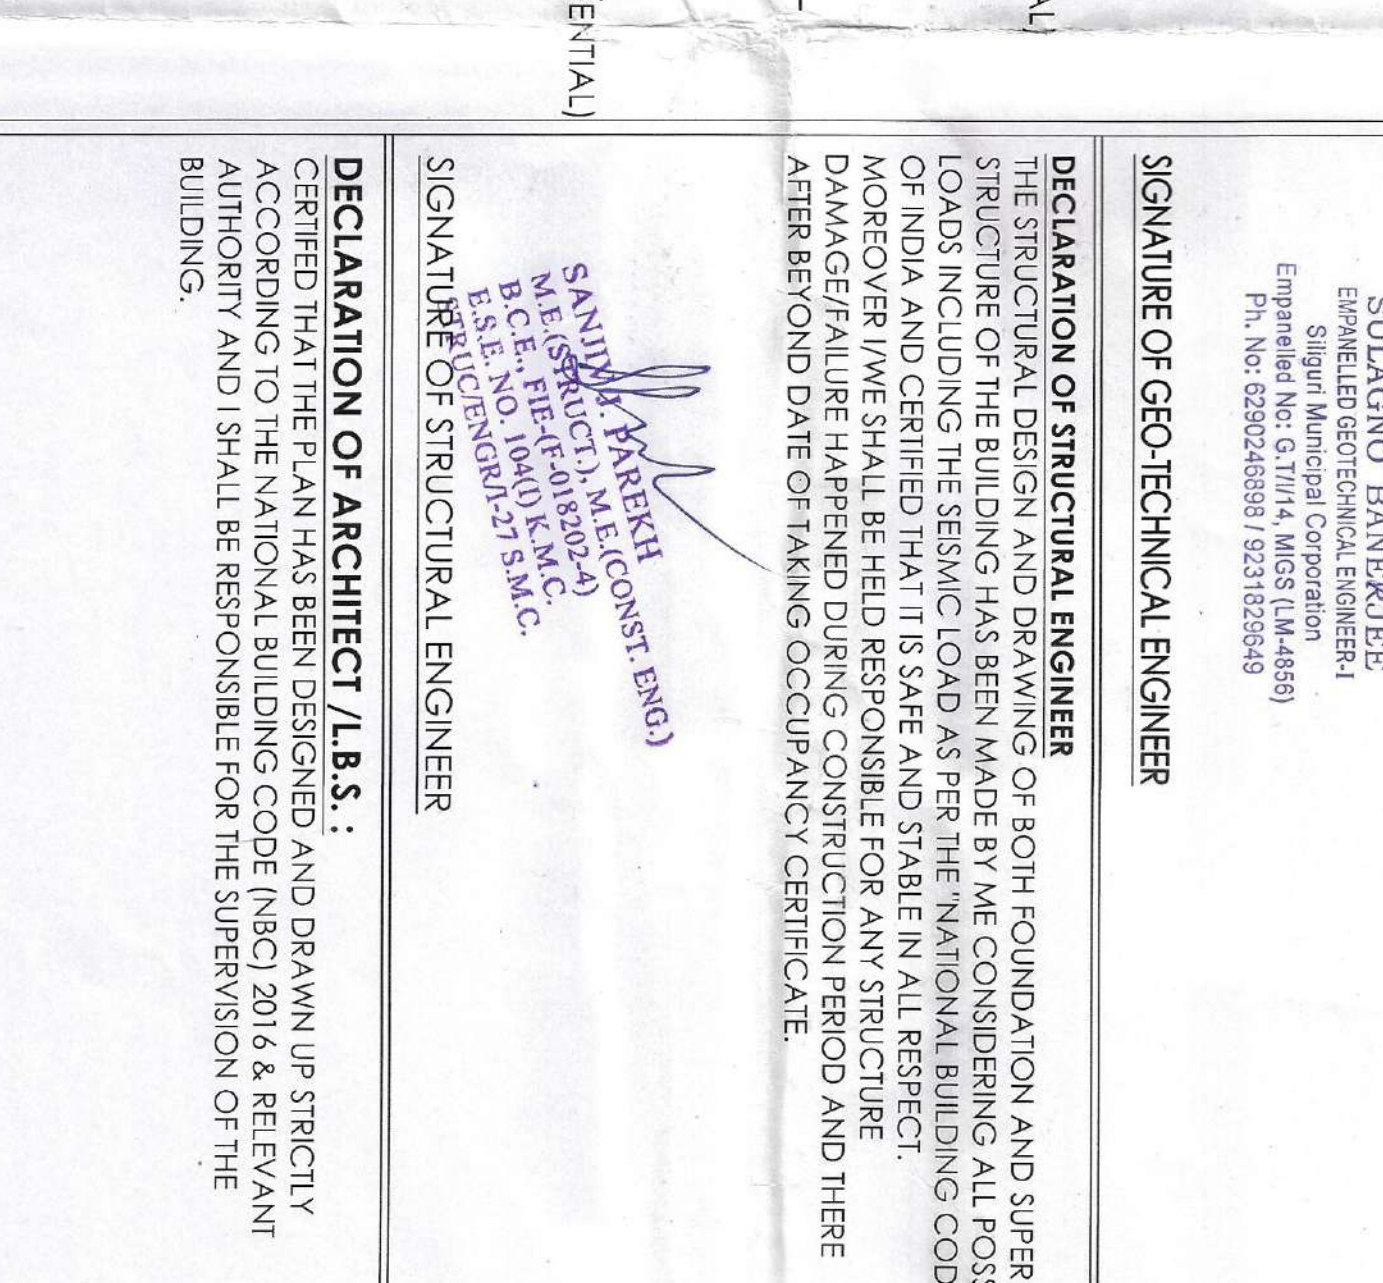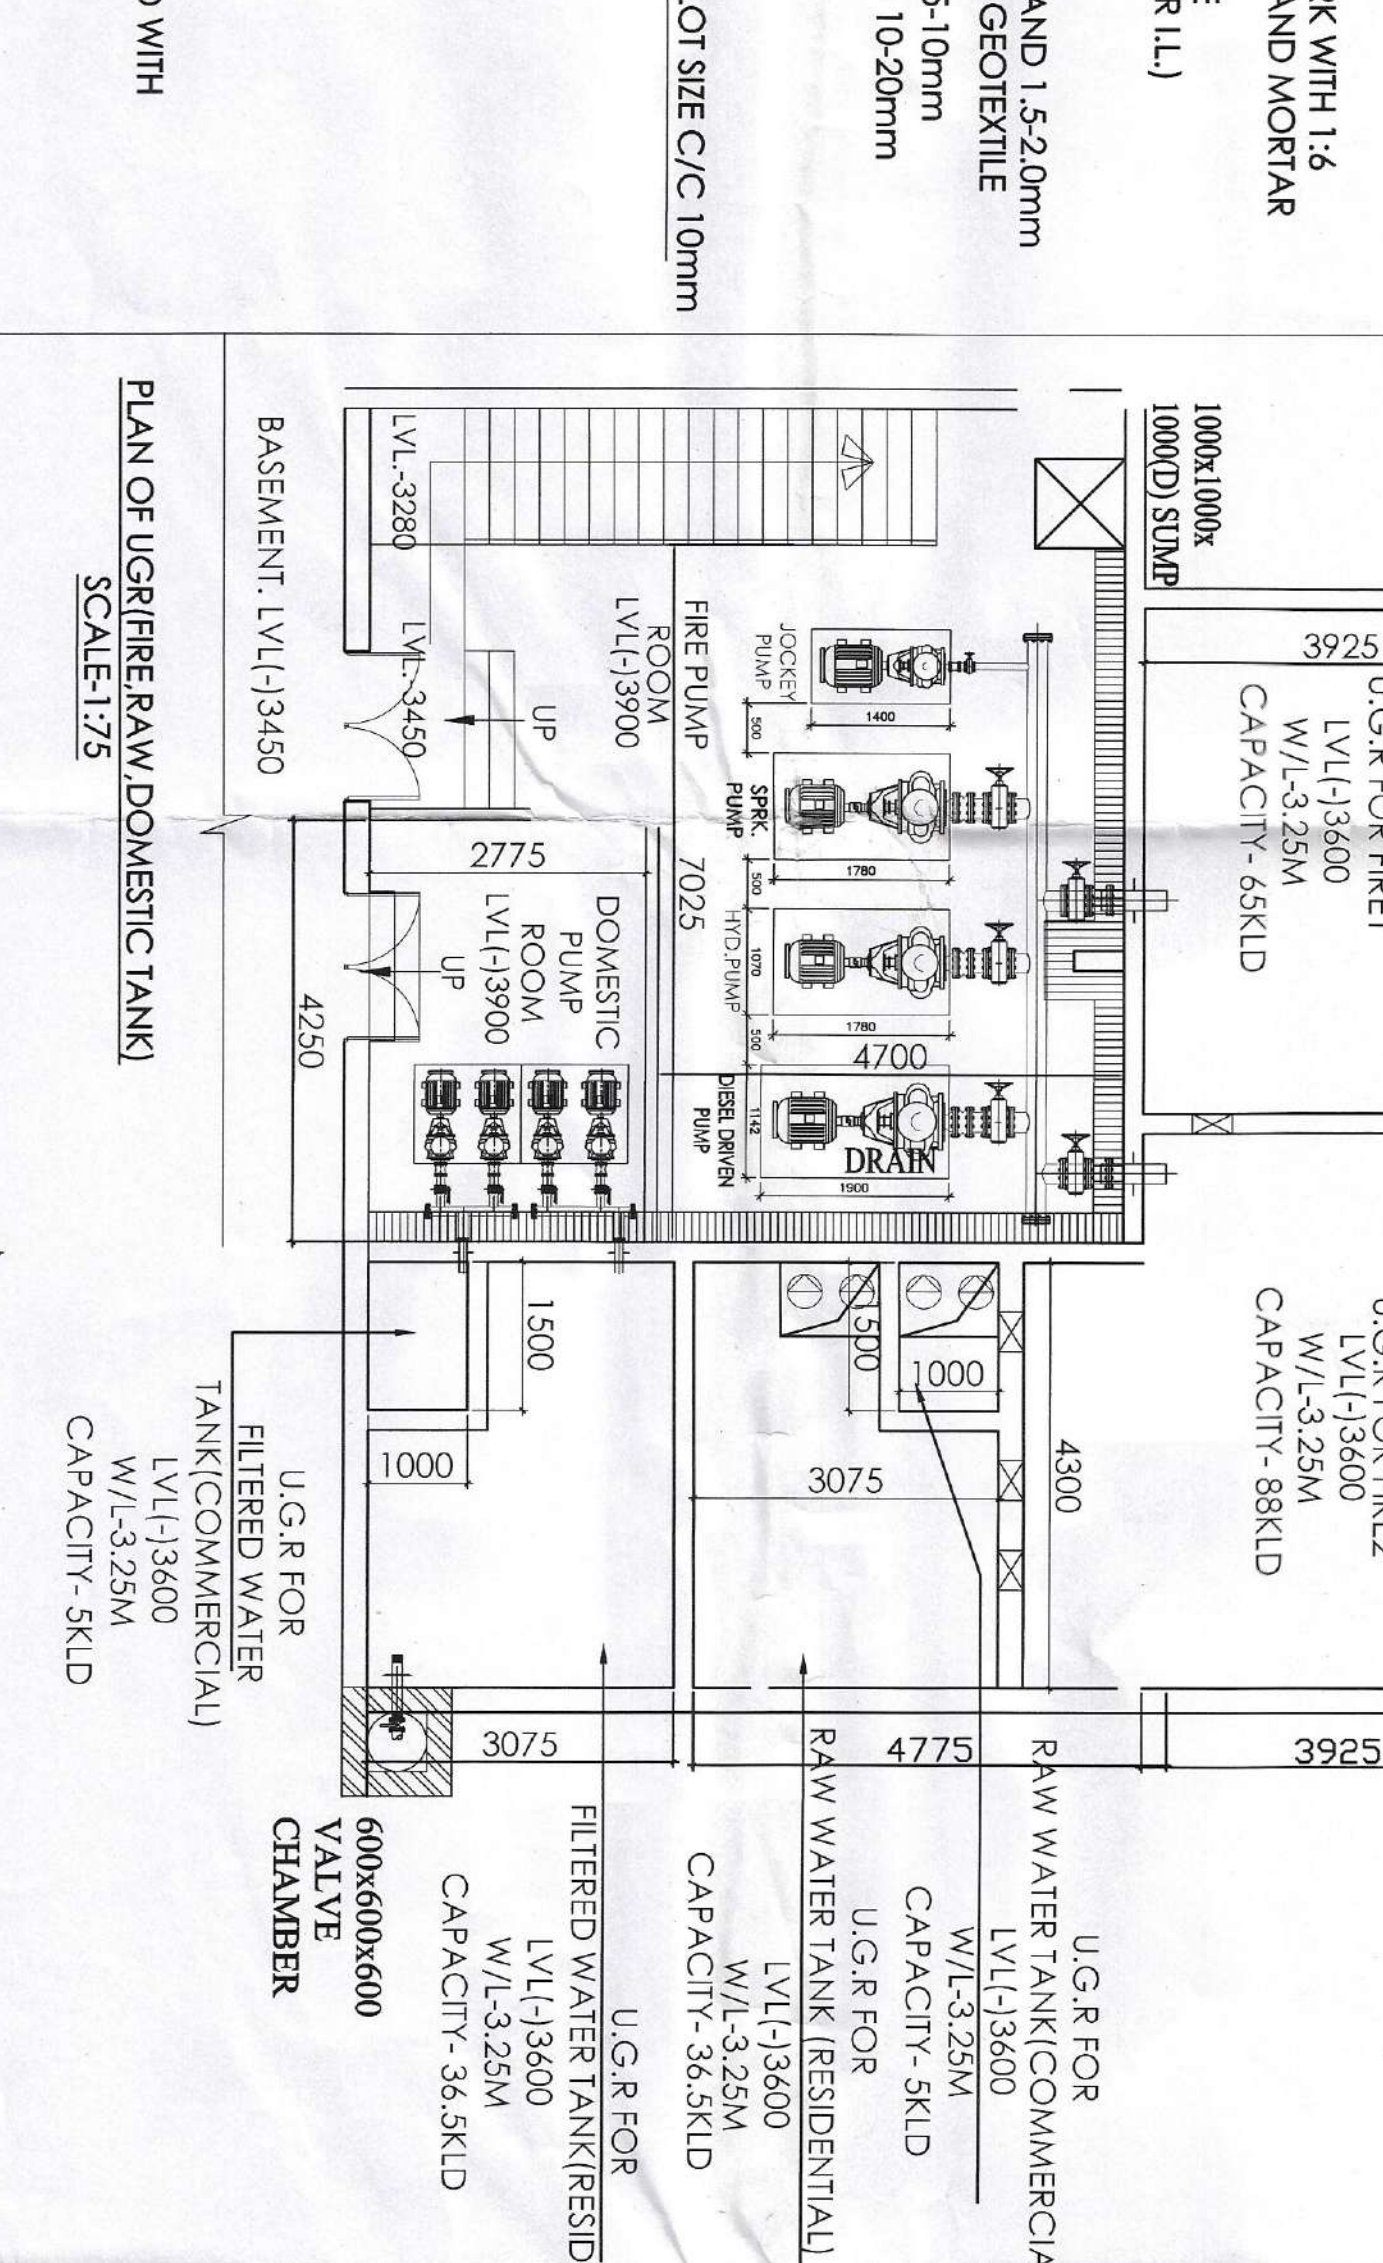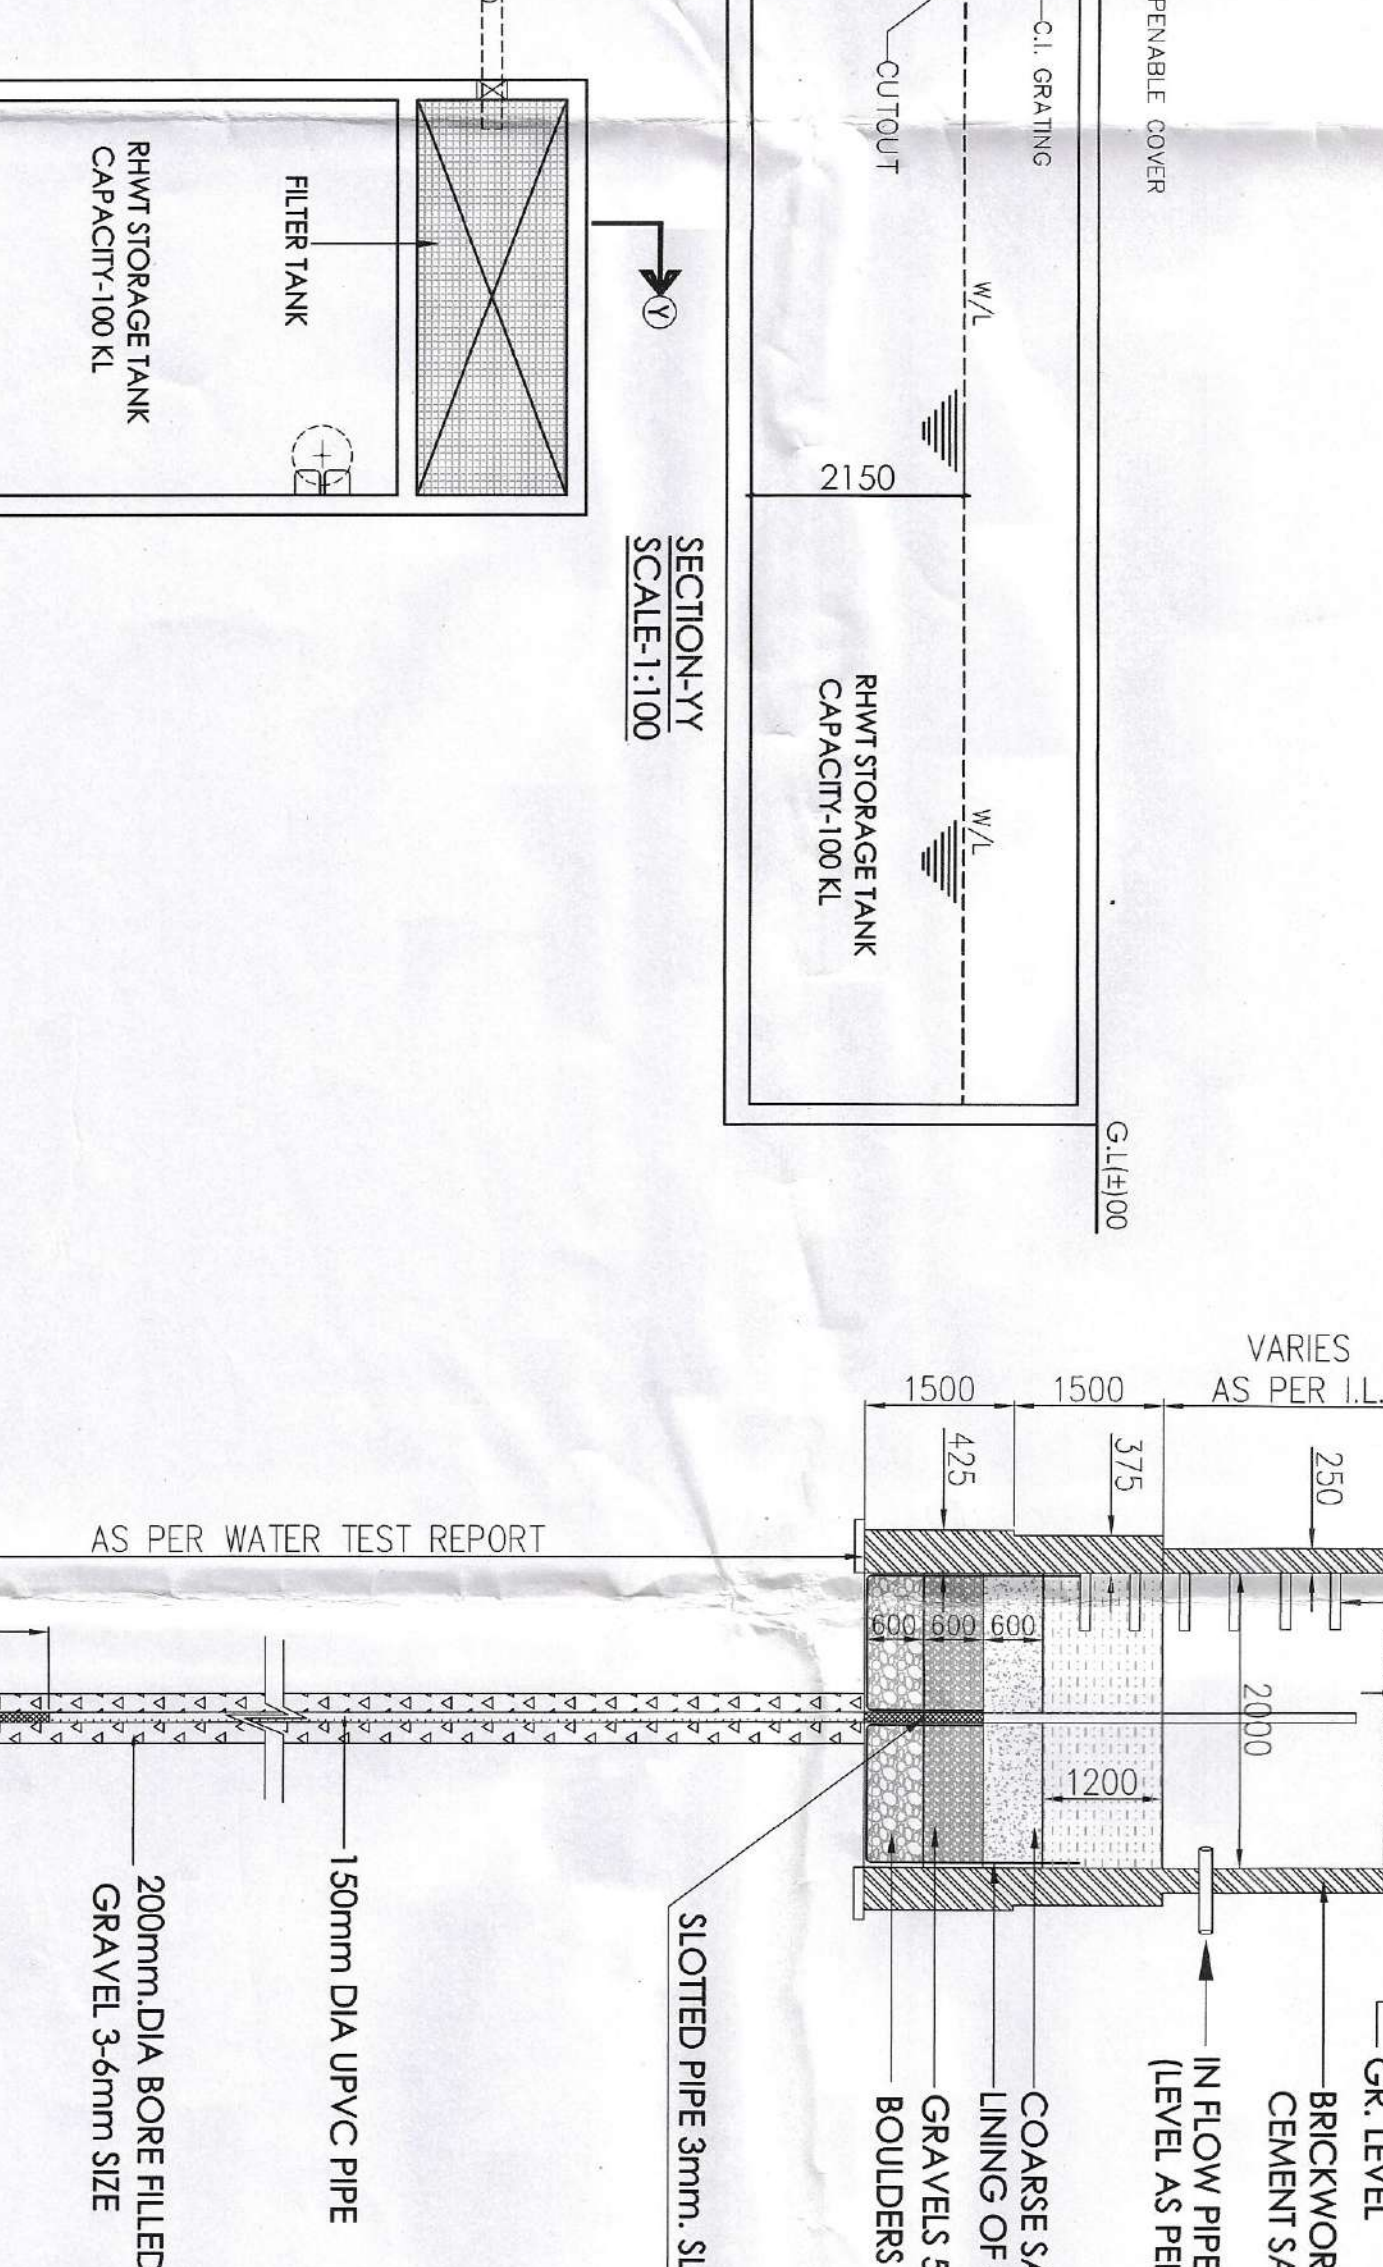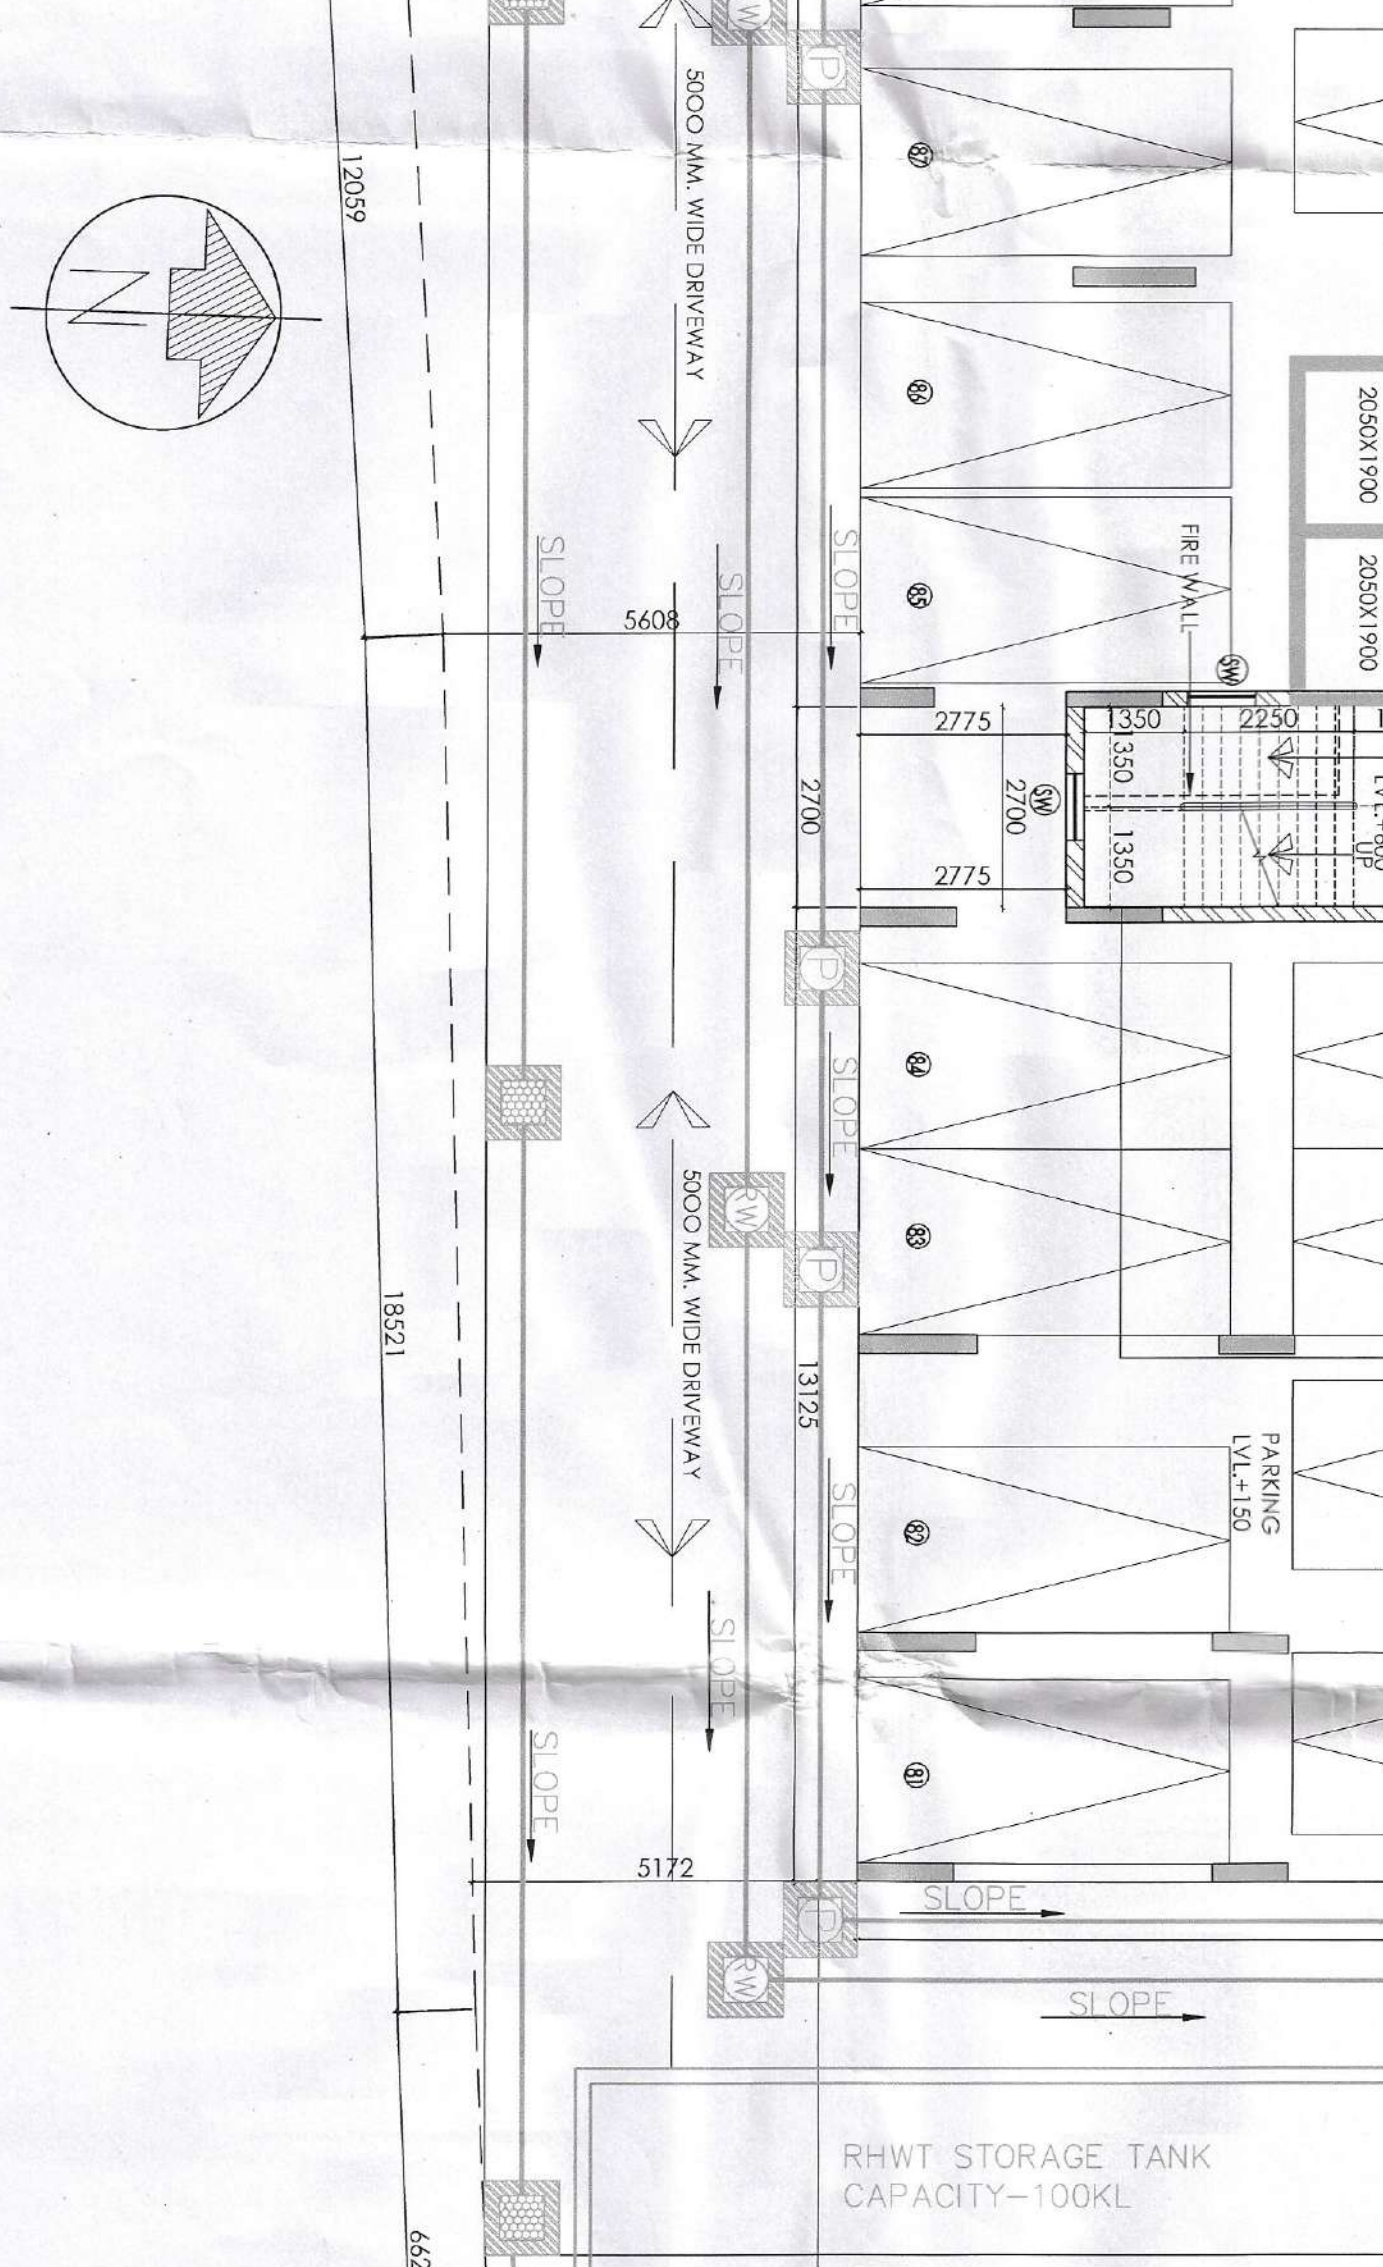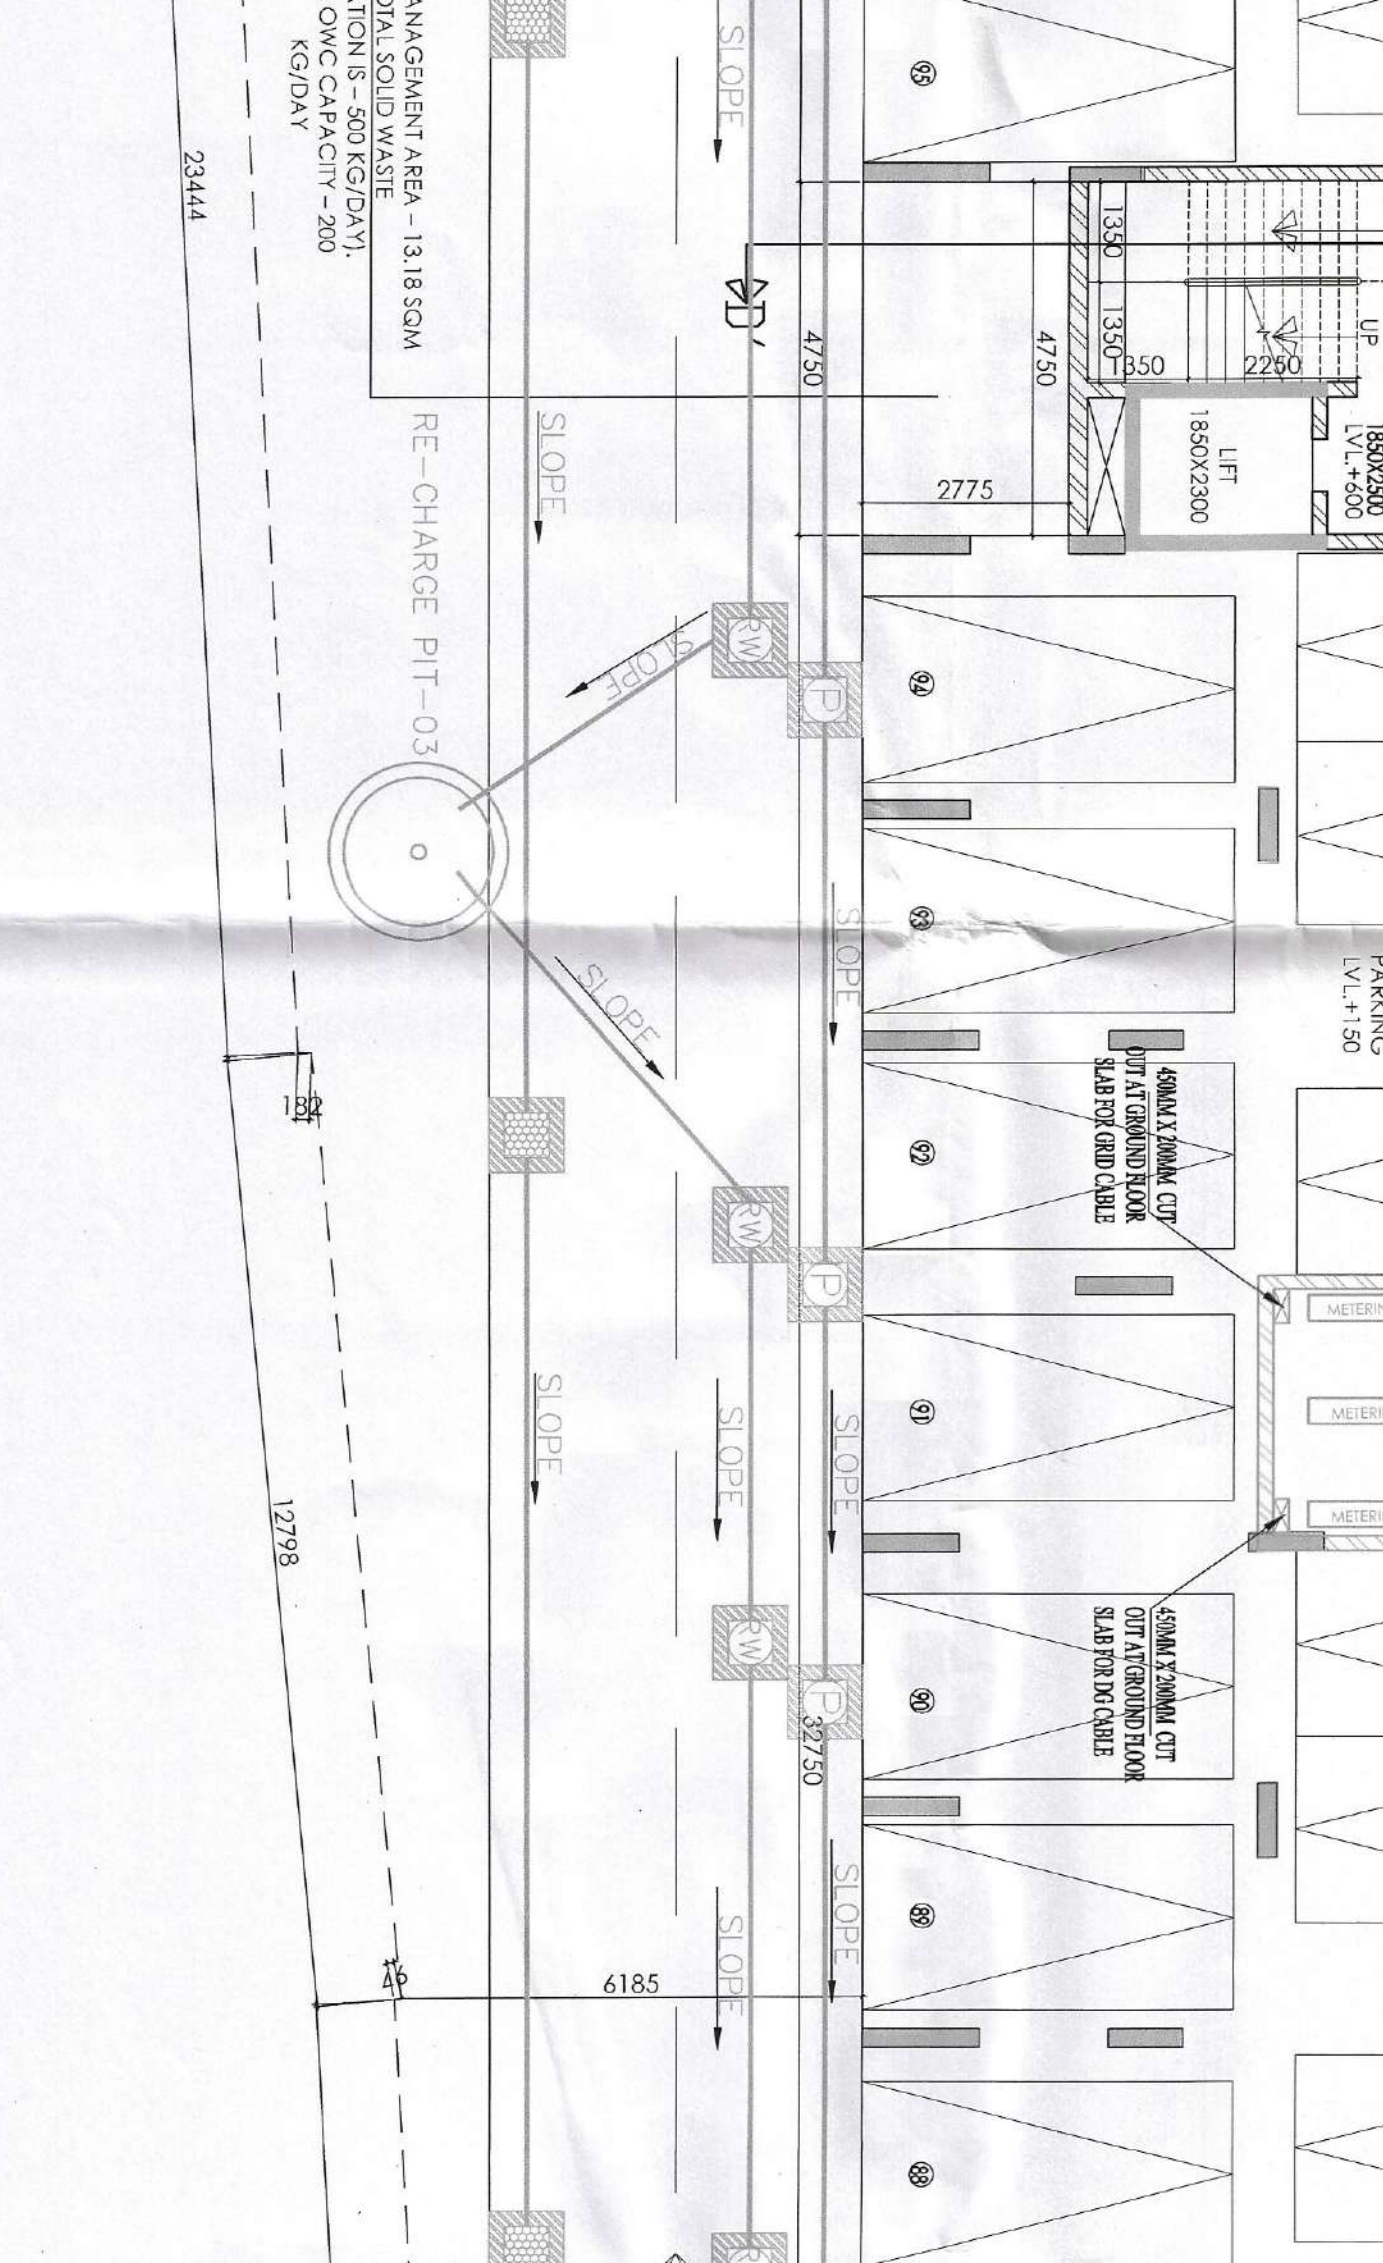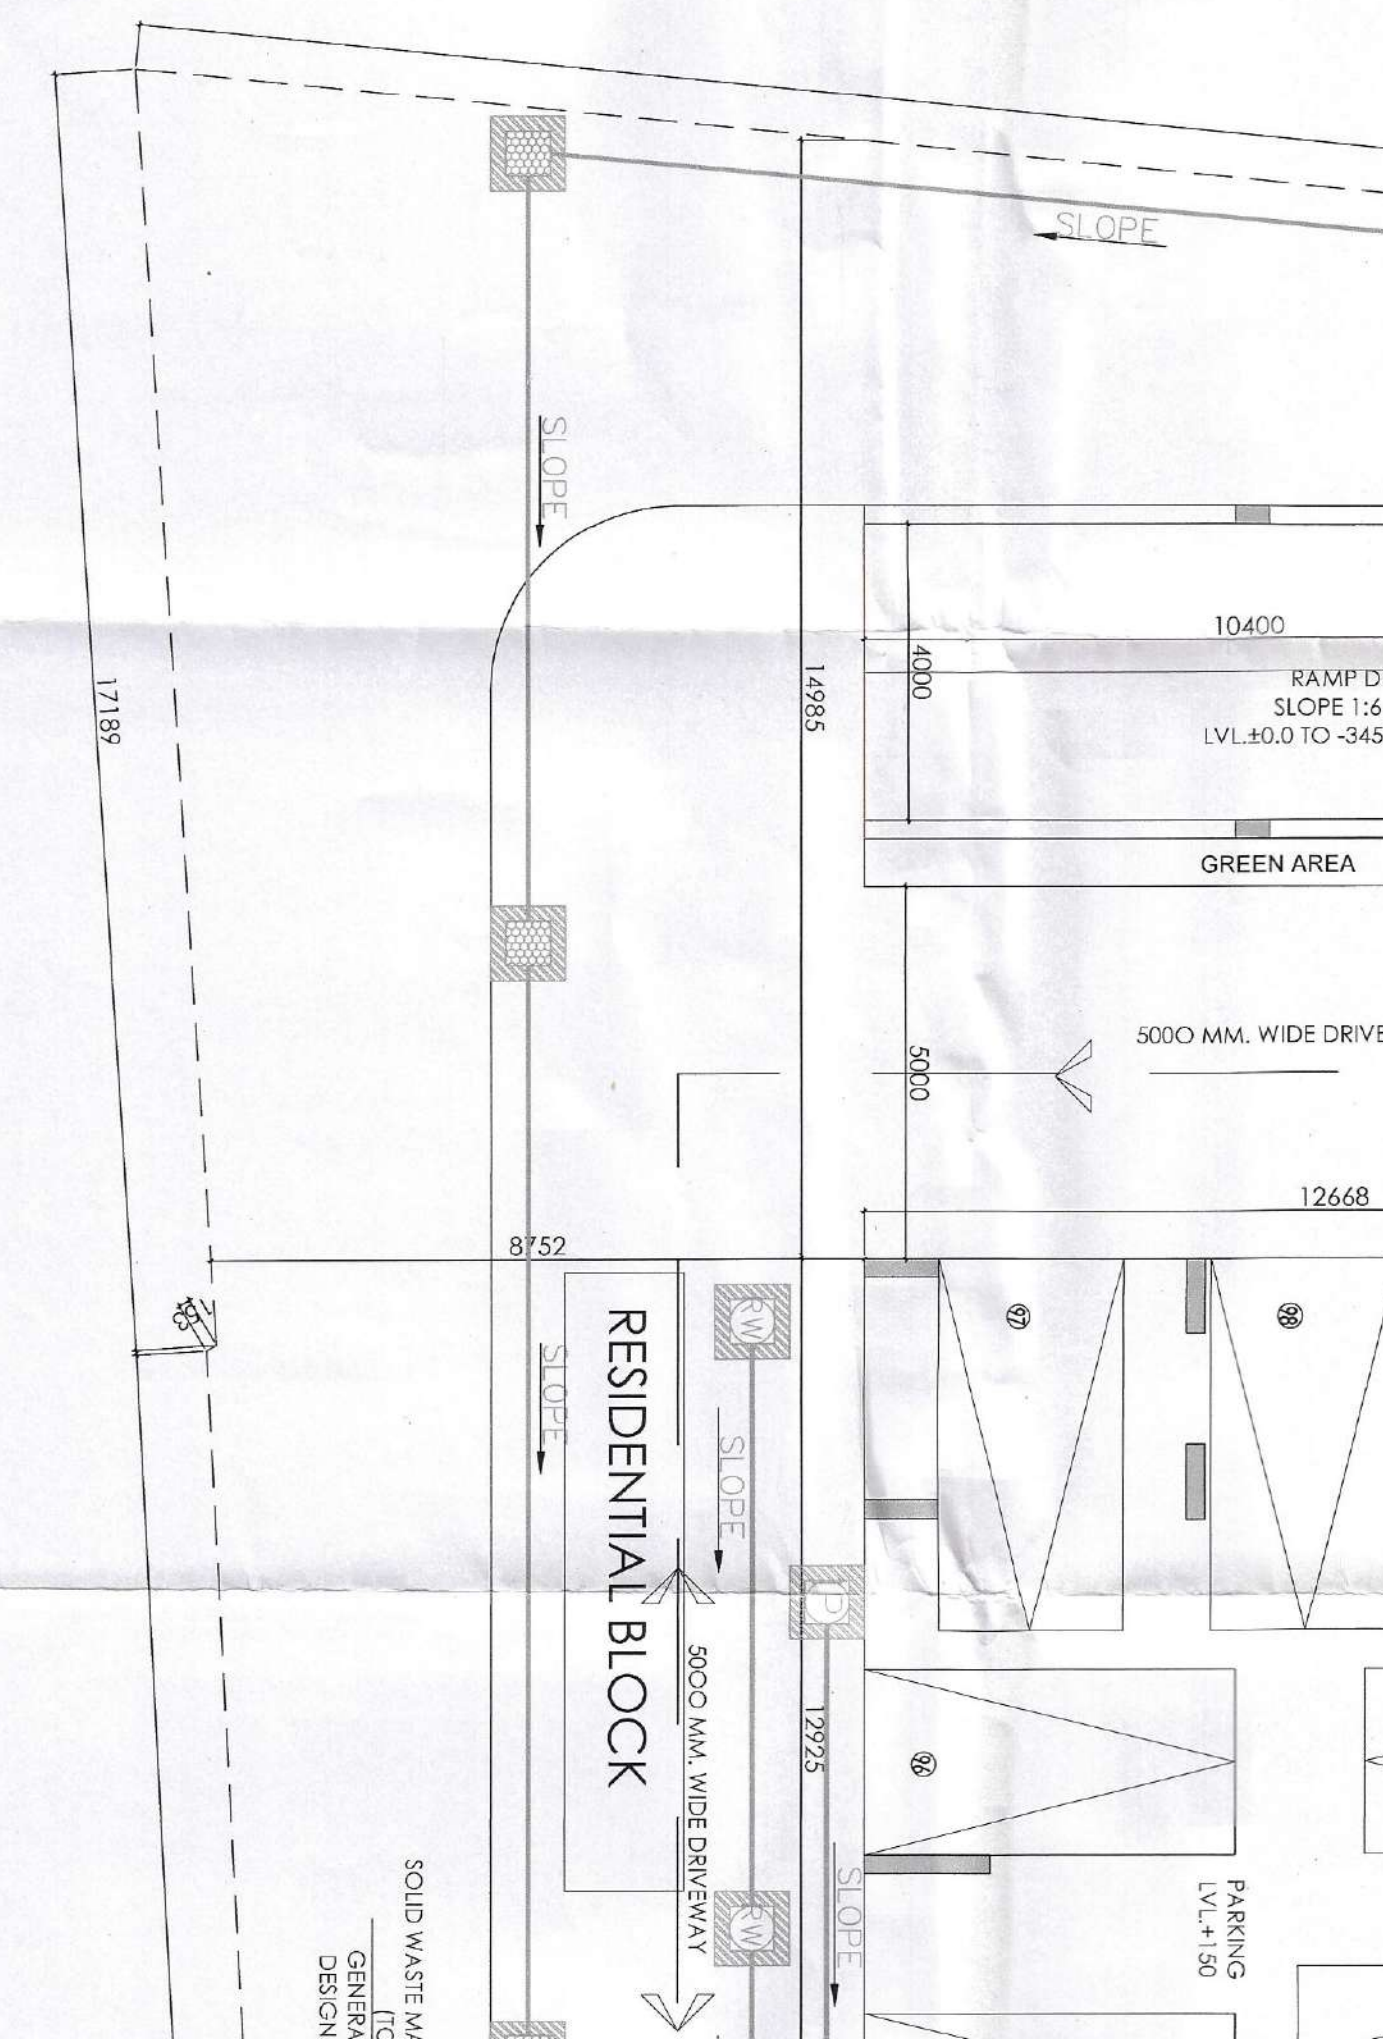 

1. ALL DIMENSIONS ARE IN MILLIMETERS UNLESS SPECIFIED OTHERWISE.
 2. ALL DIMENSIONS SHALL BE TO FACE UNLESS SPECIFIED OTHERWISE.
