



PLEASE IN THE BUILDING COMMITTEE MEETING HELD ON 11-01-2023 & RECOMMENDED


CONDITIONALLY APPROVED THE PLAN AND NOTICE OF COMMENCEMENT OF CONSTRUCTION OF THE BUILDING IS ATTACHED

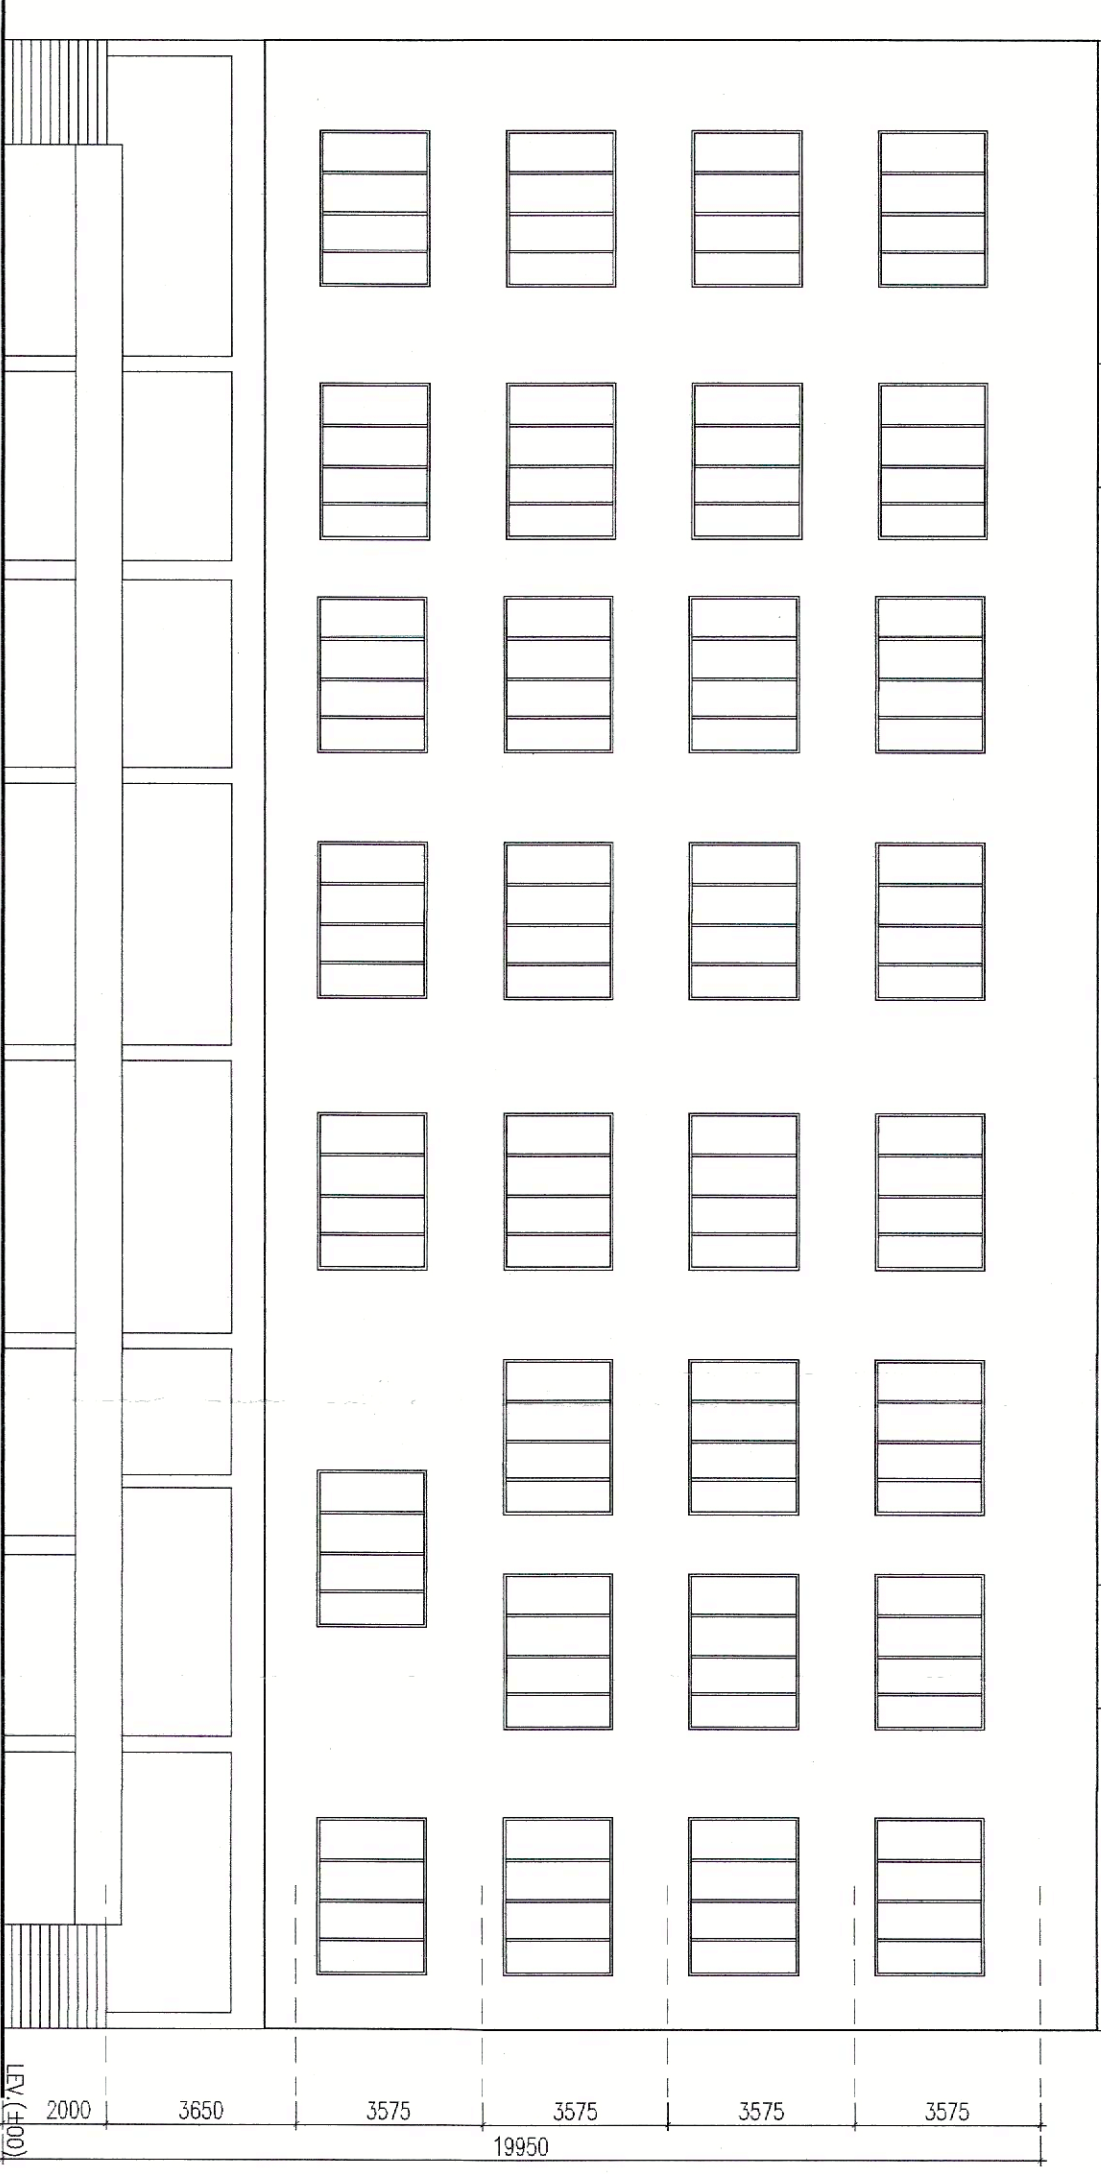


FRONT ELEVATION SCALE - 1:150

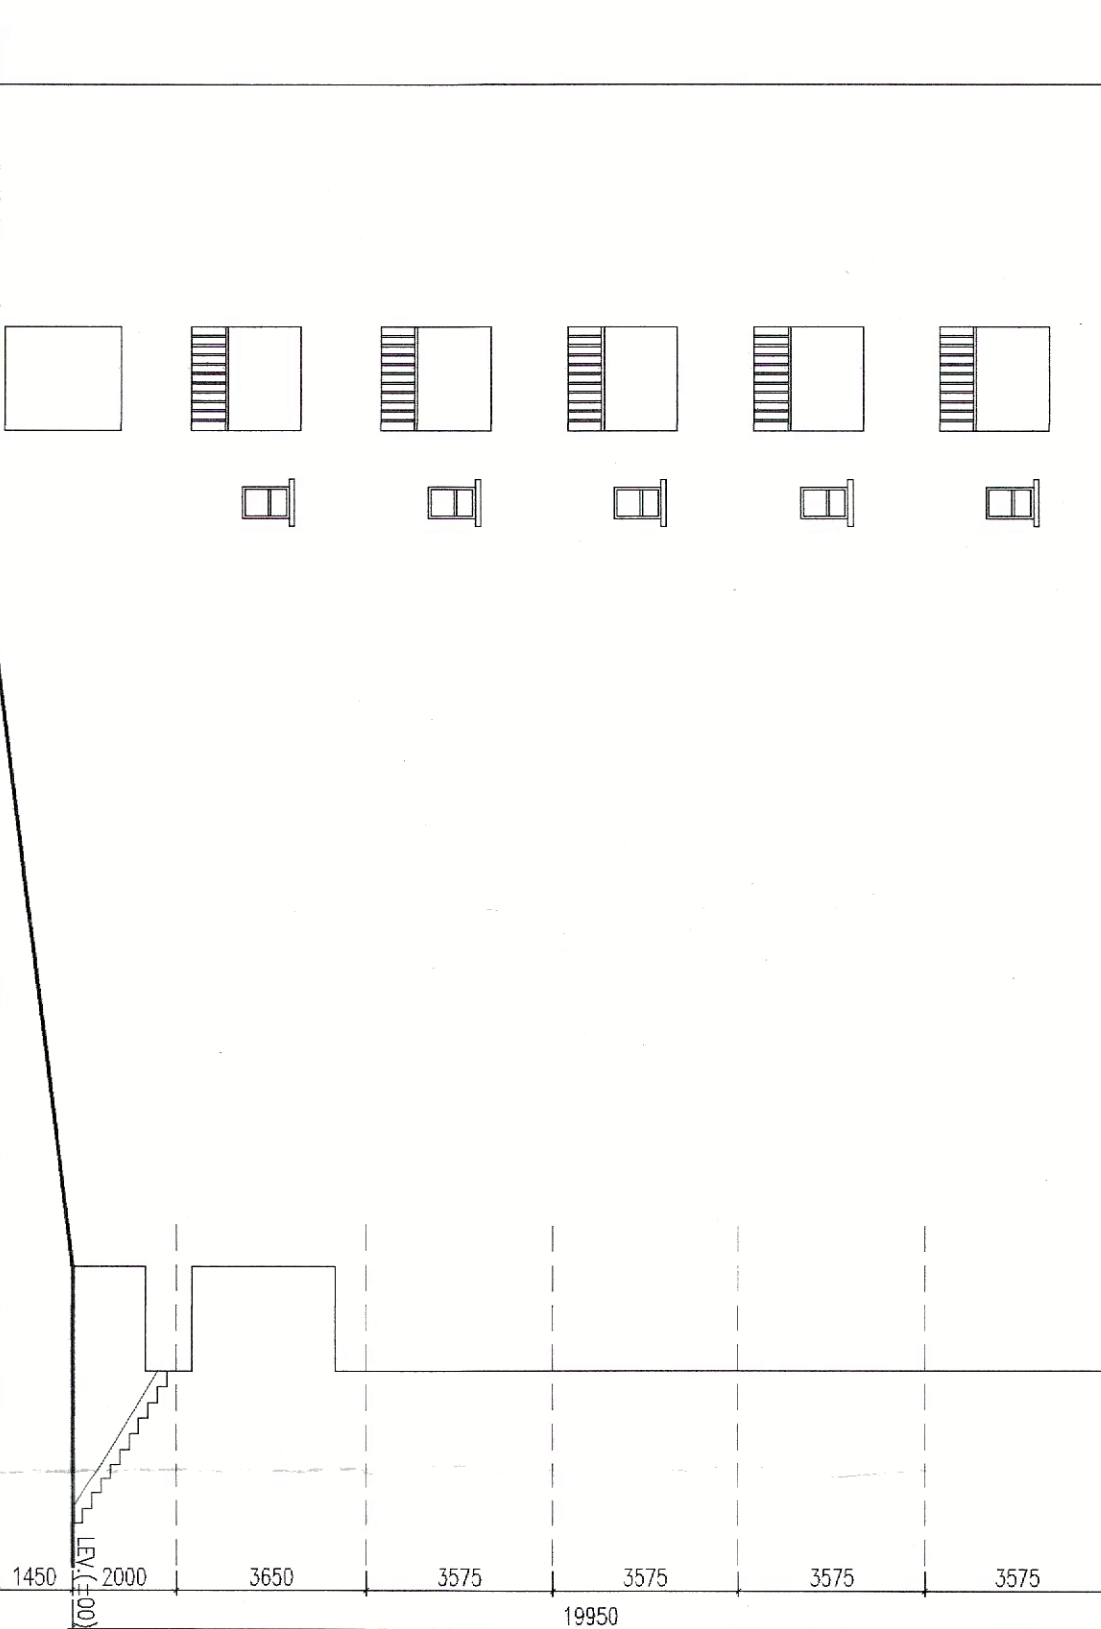


SIDE ELEVATION SCALE - 1:150

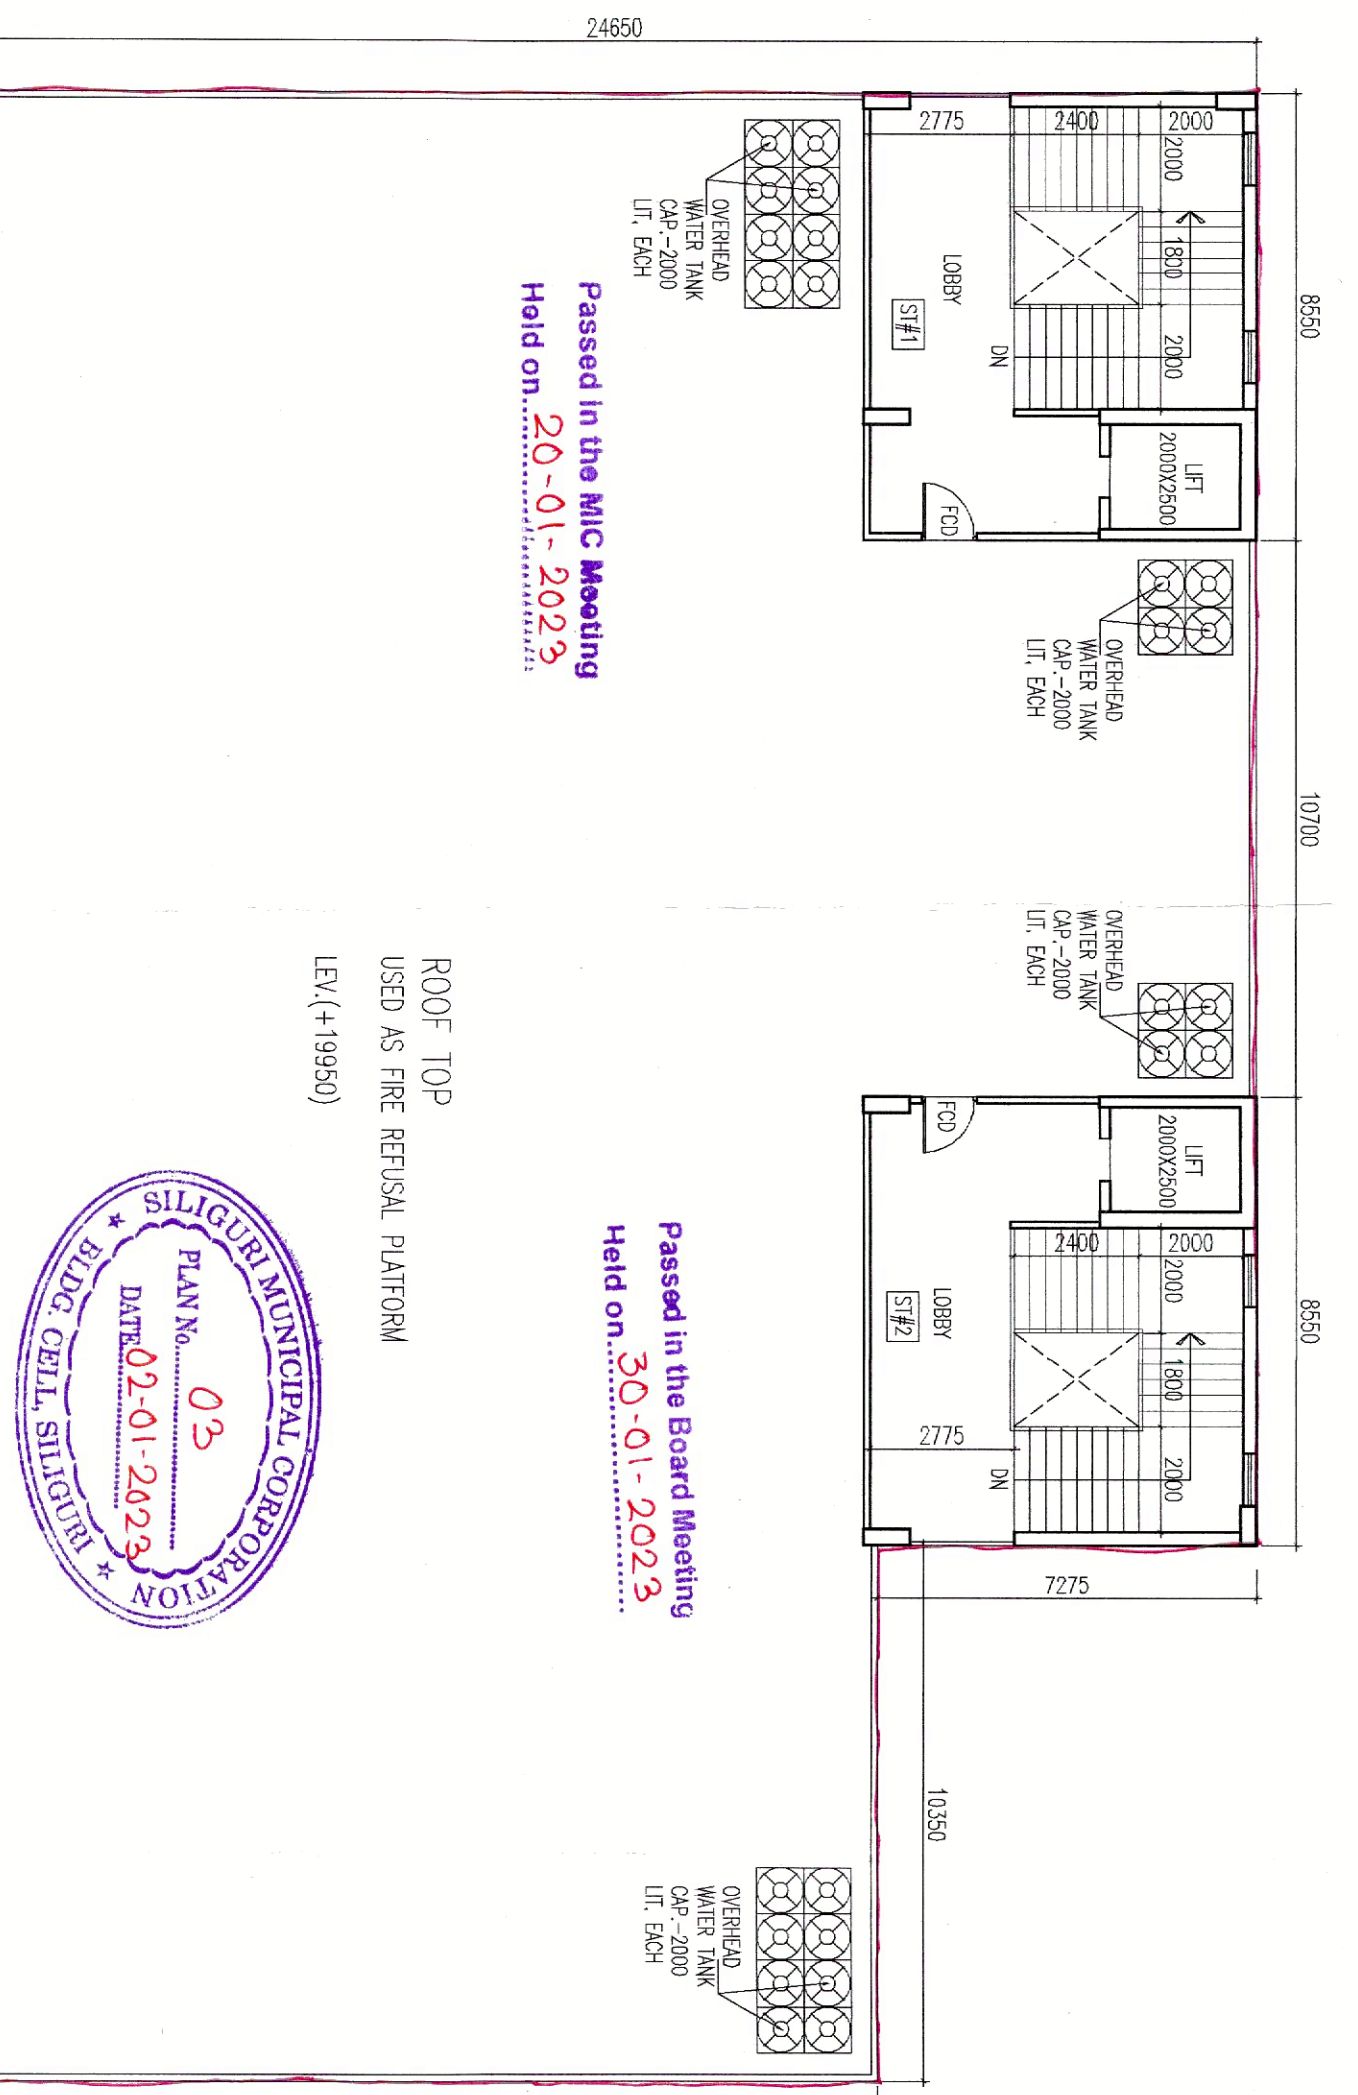


ROOF PLAN SCALE - 1:200

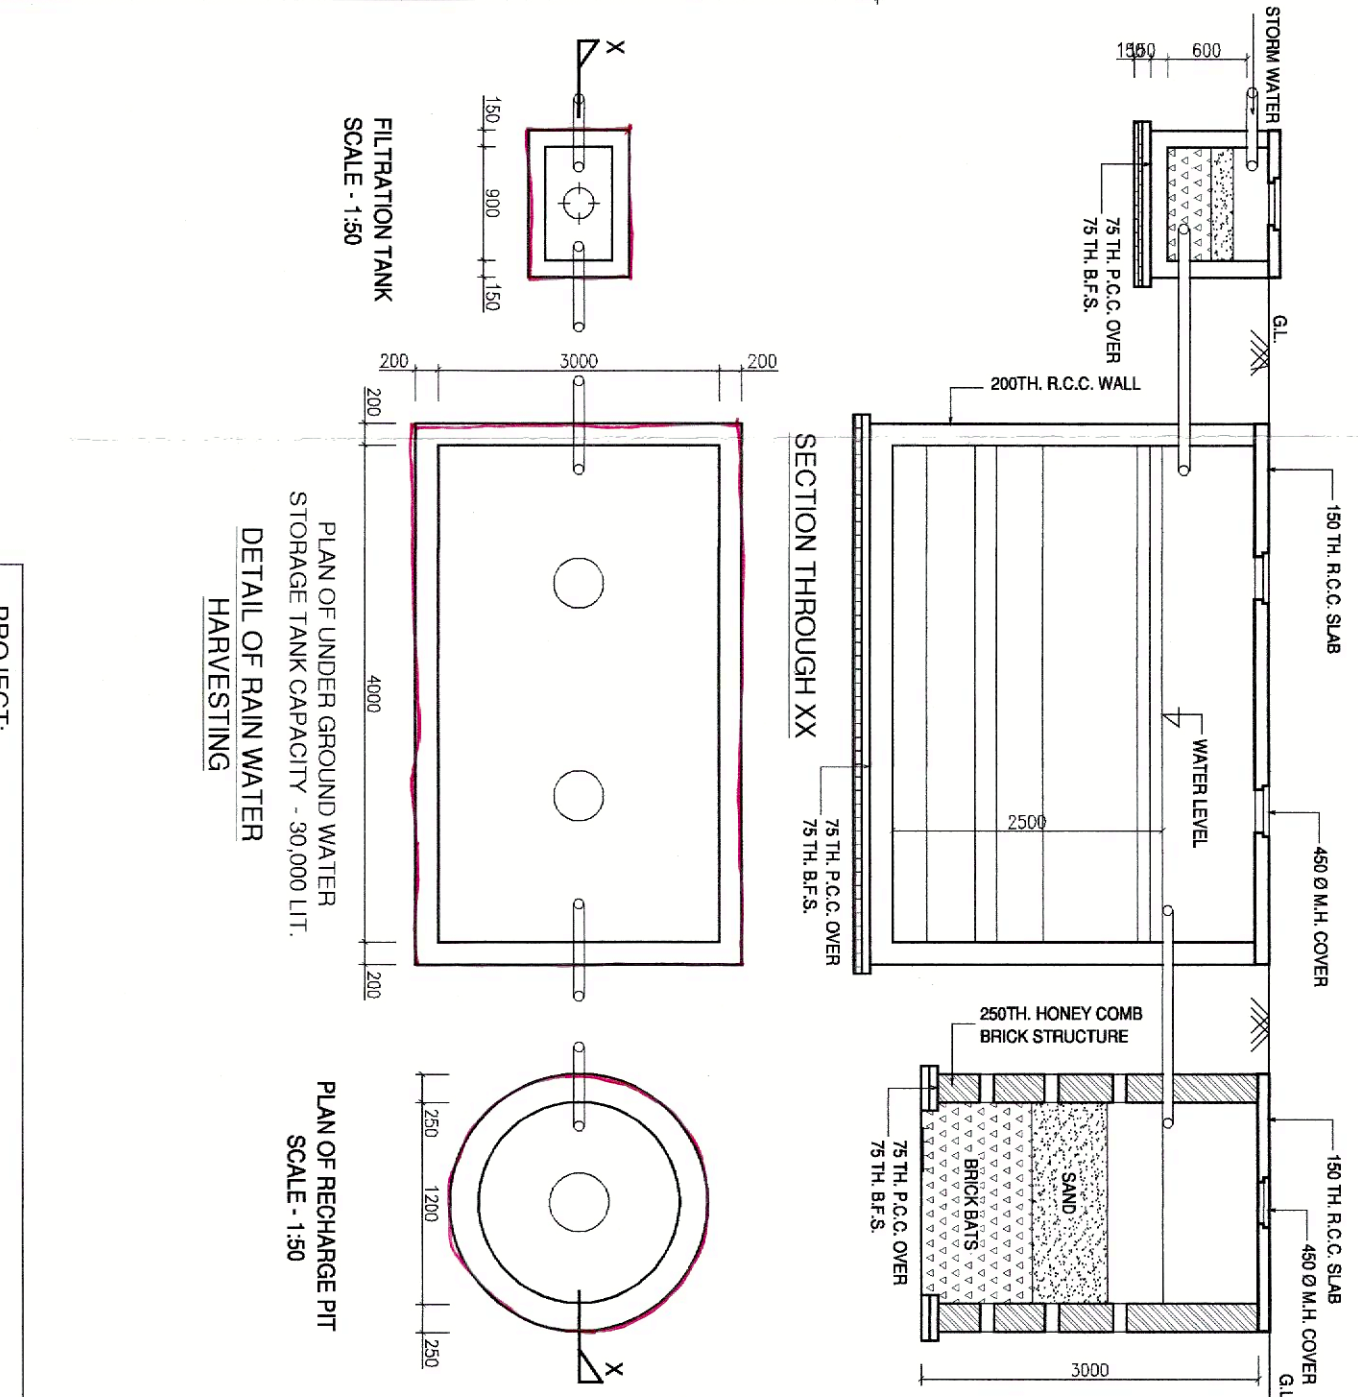


SECTION THROUGH XX SCALE - 1:50

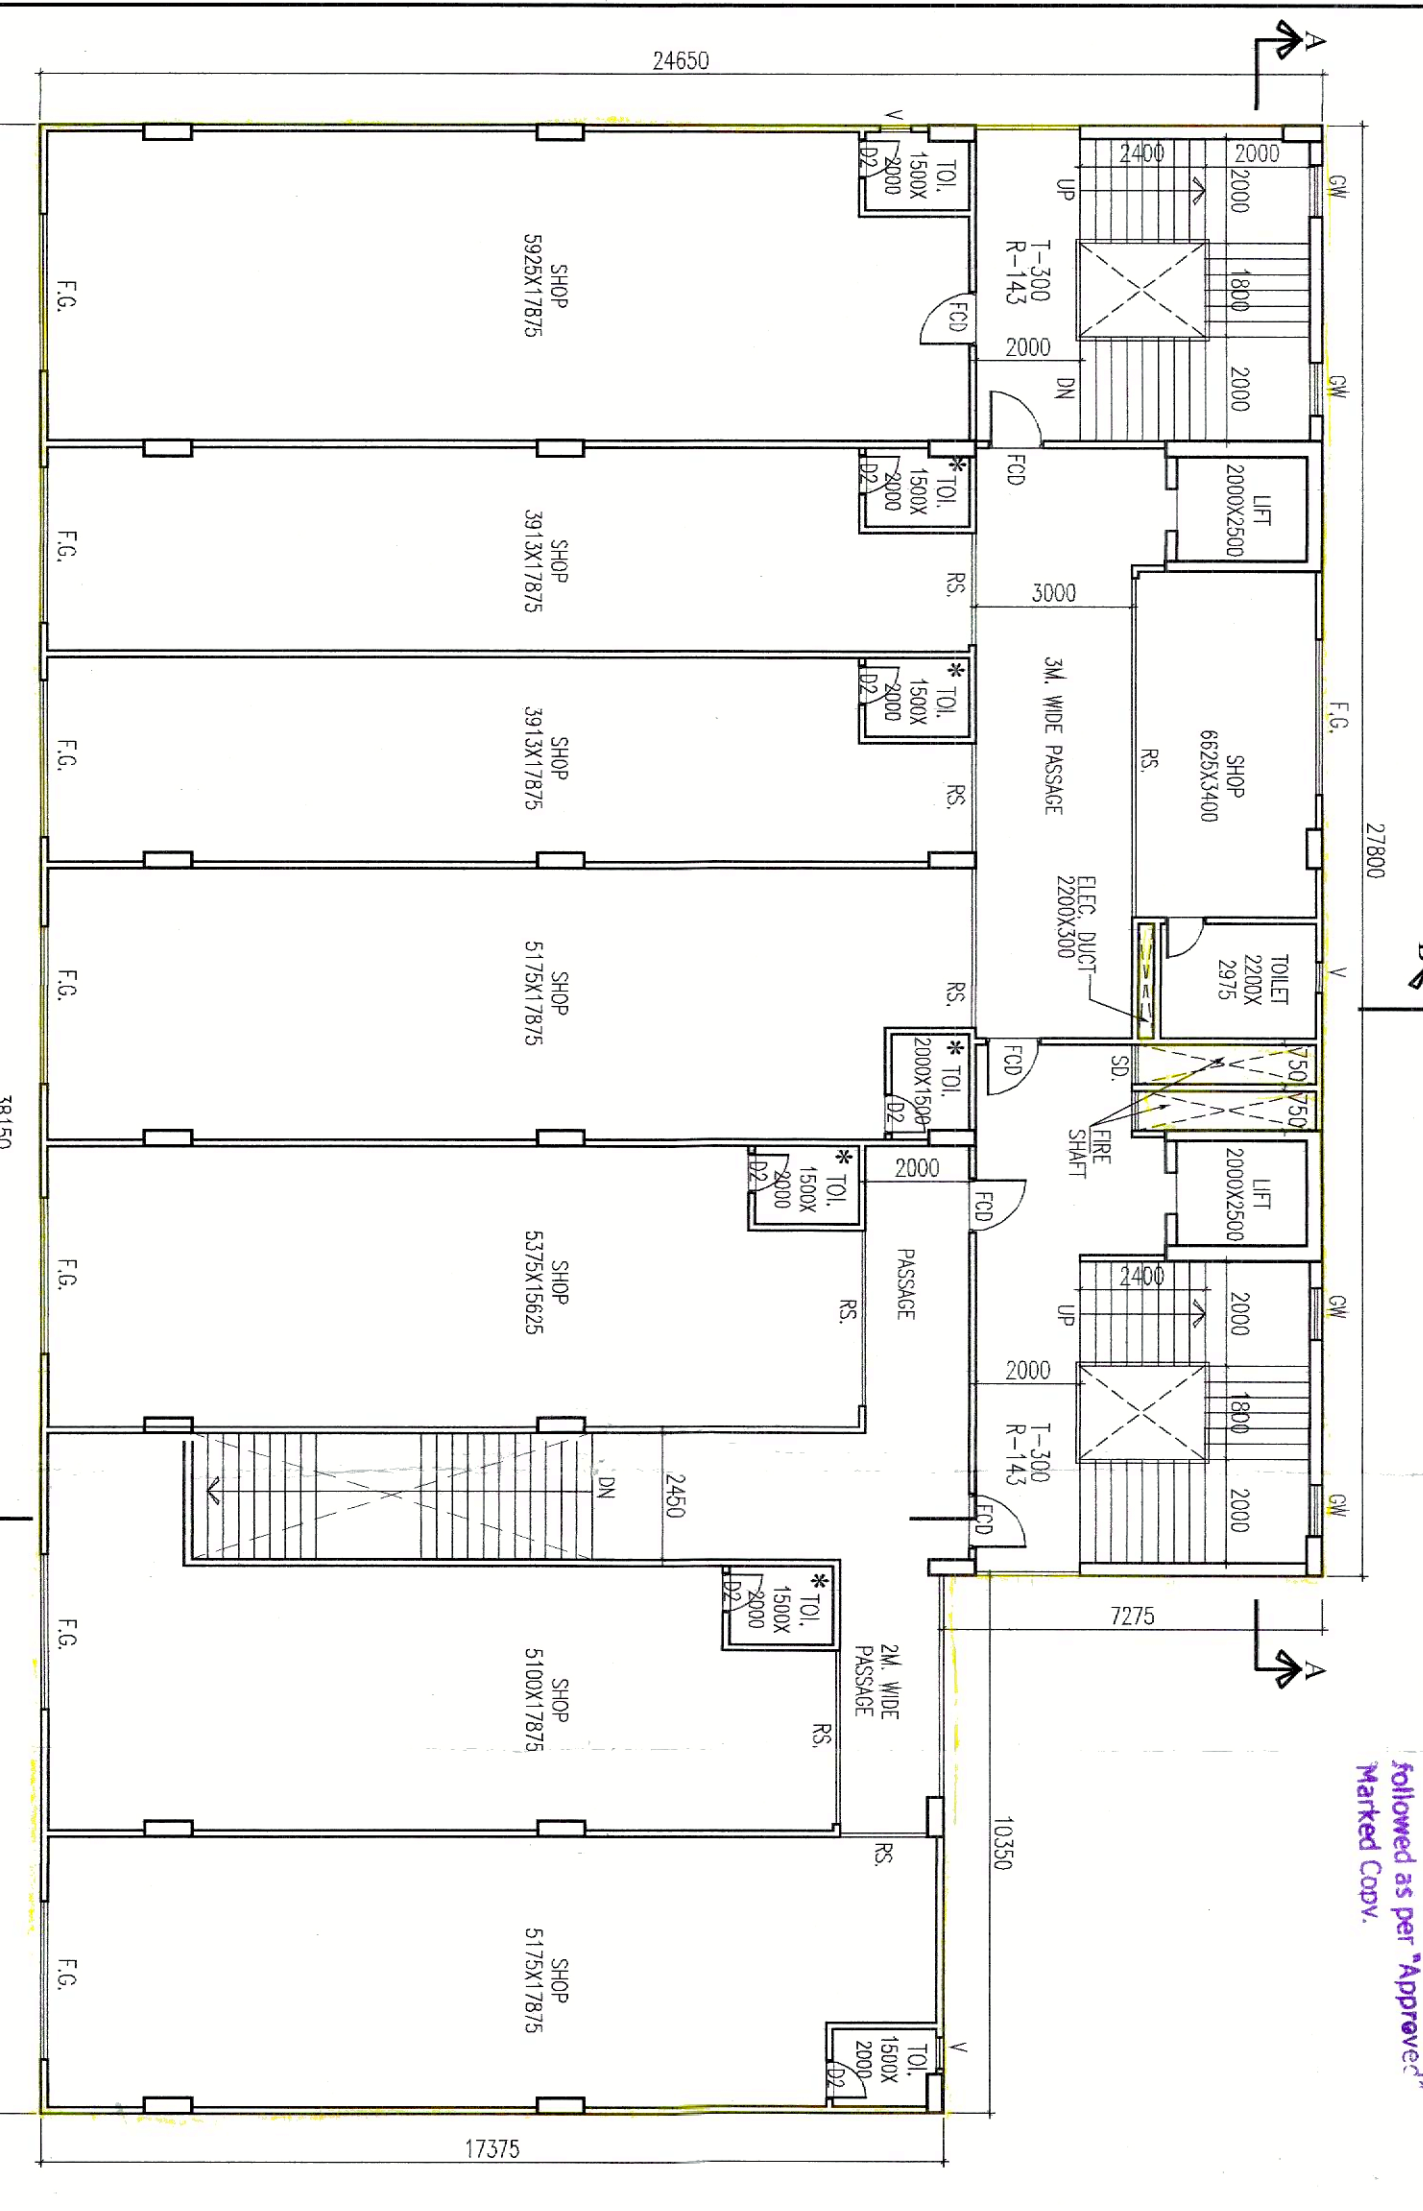

FIRST FLOOR PLAN SCALE - 1:150

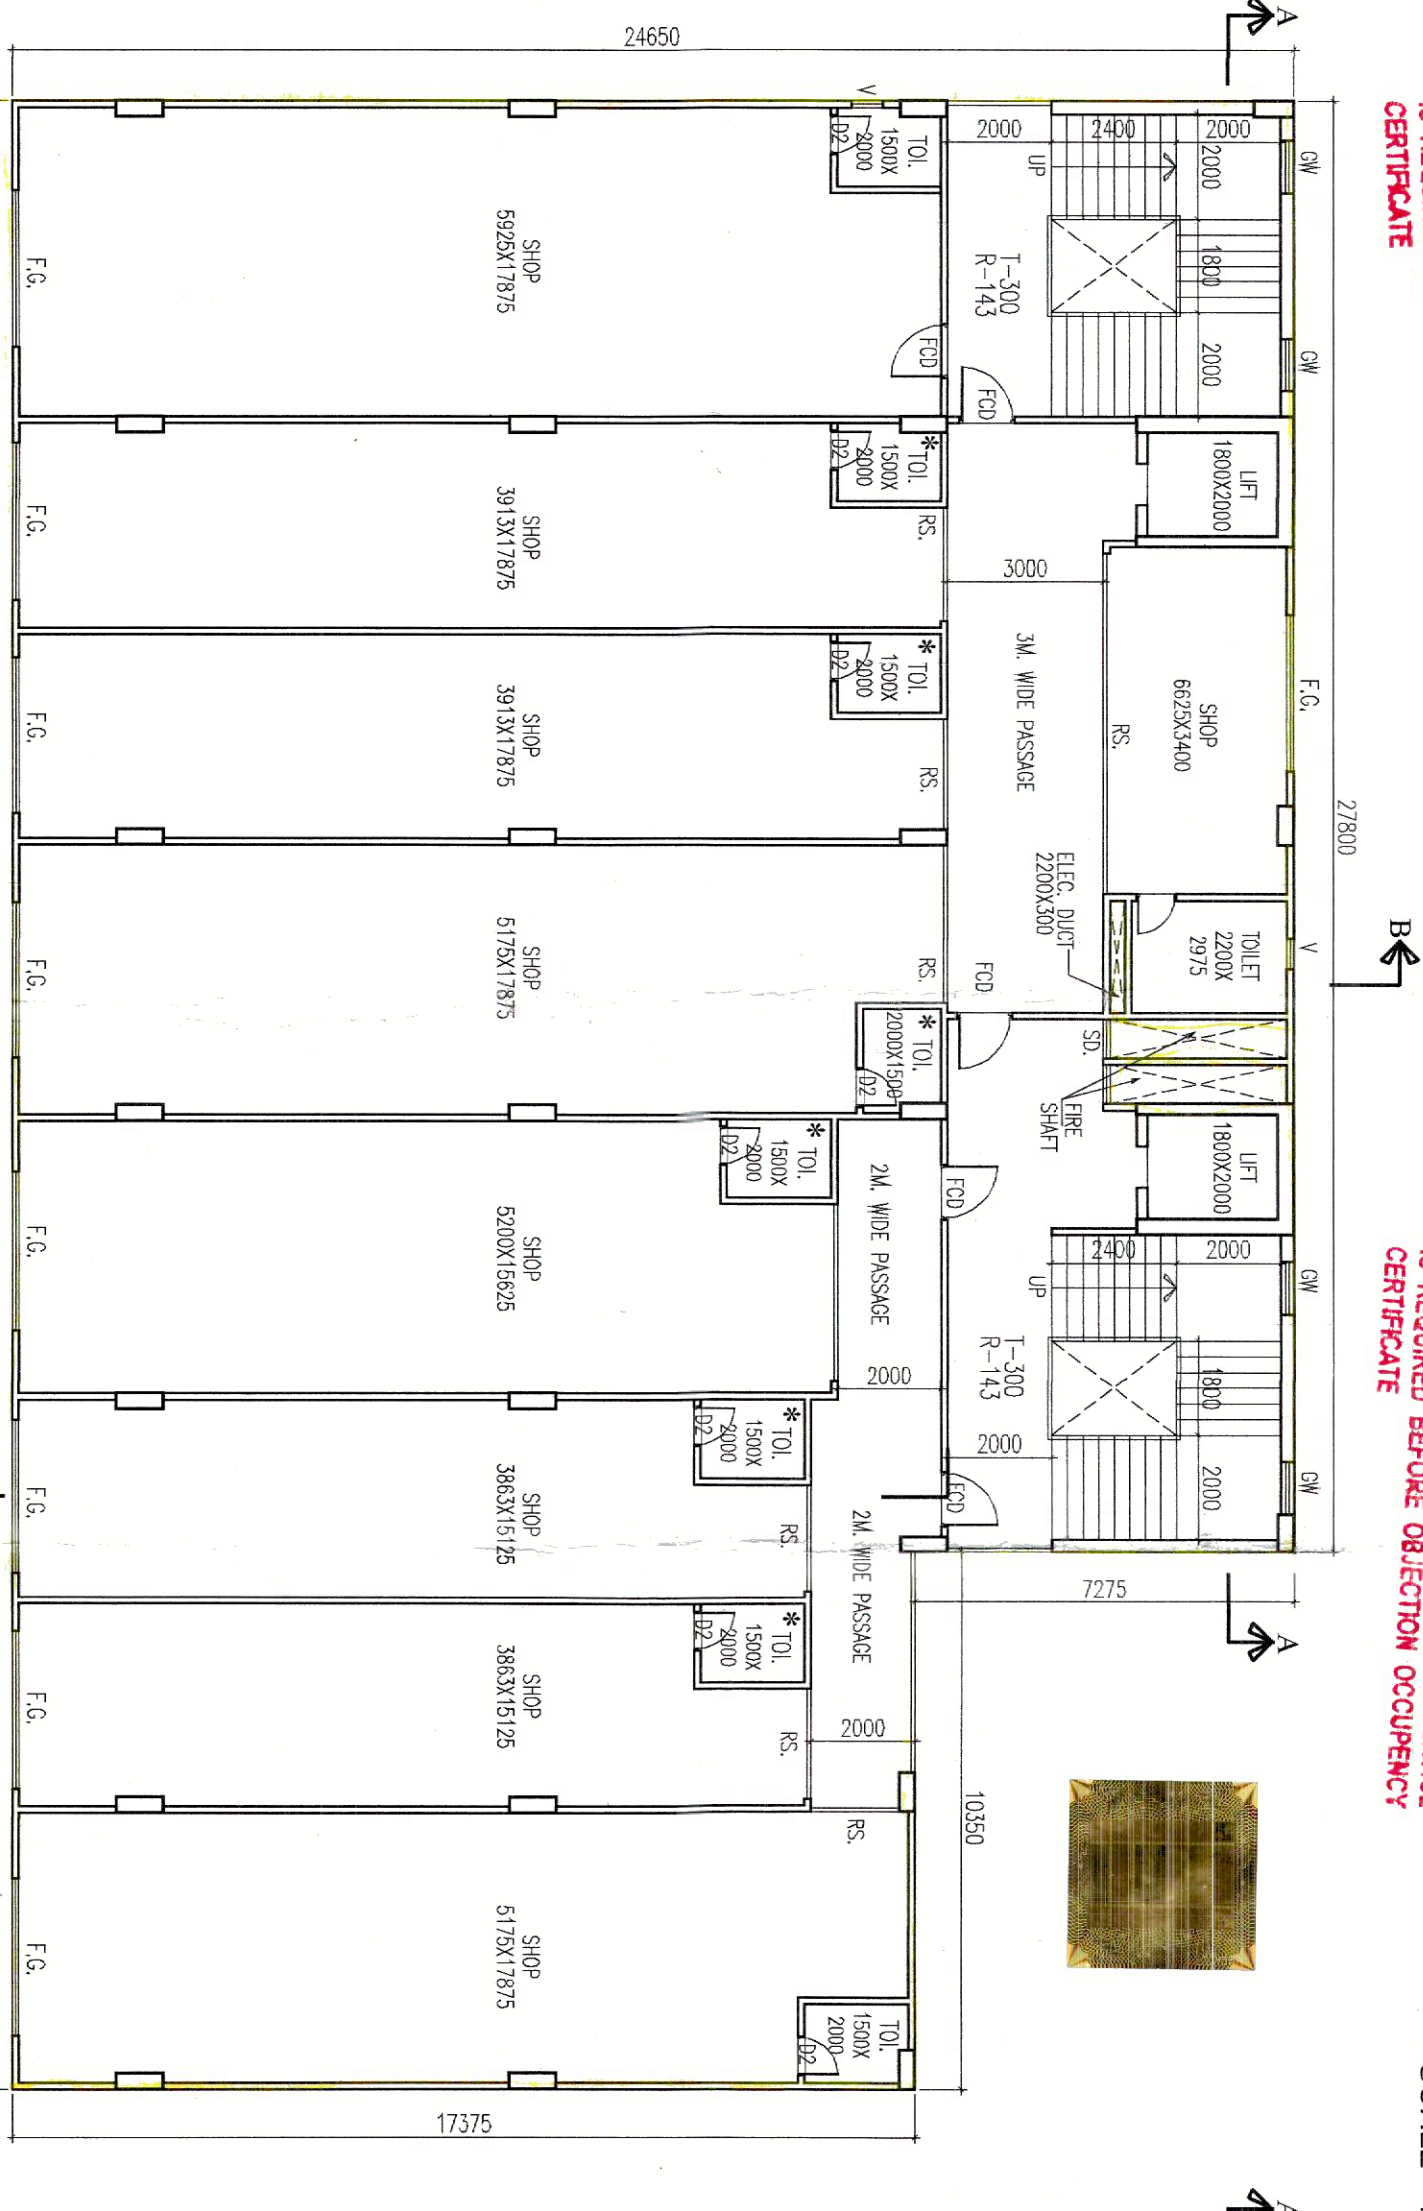

2ND FLOOR PLAN SCALE - 1:150

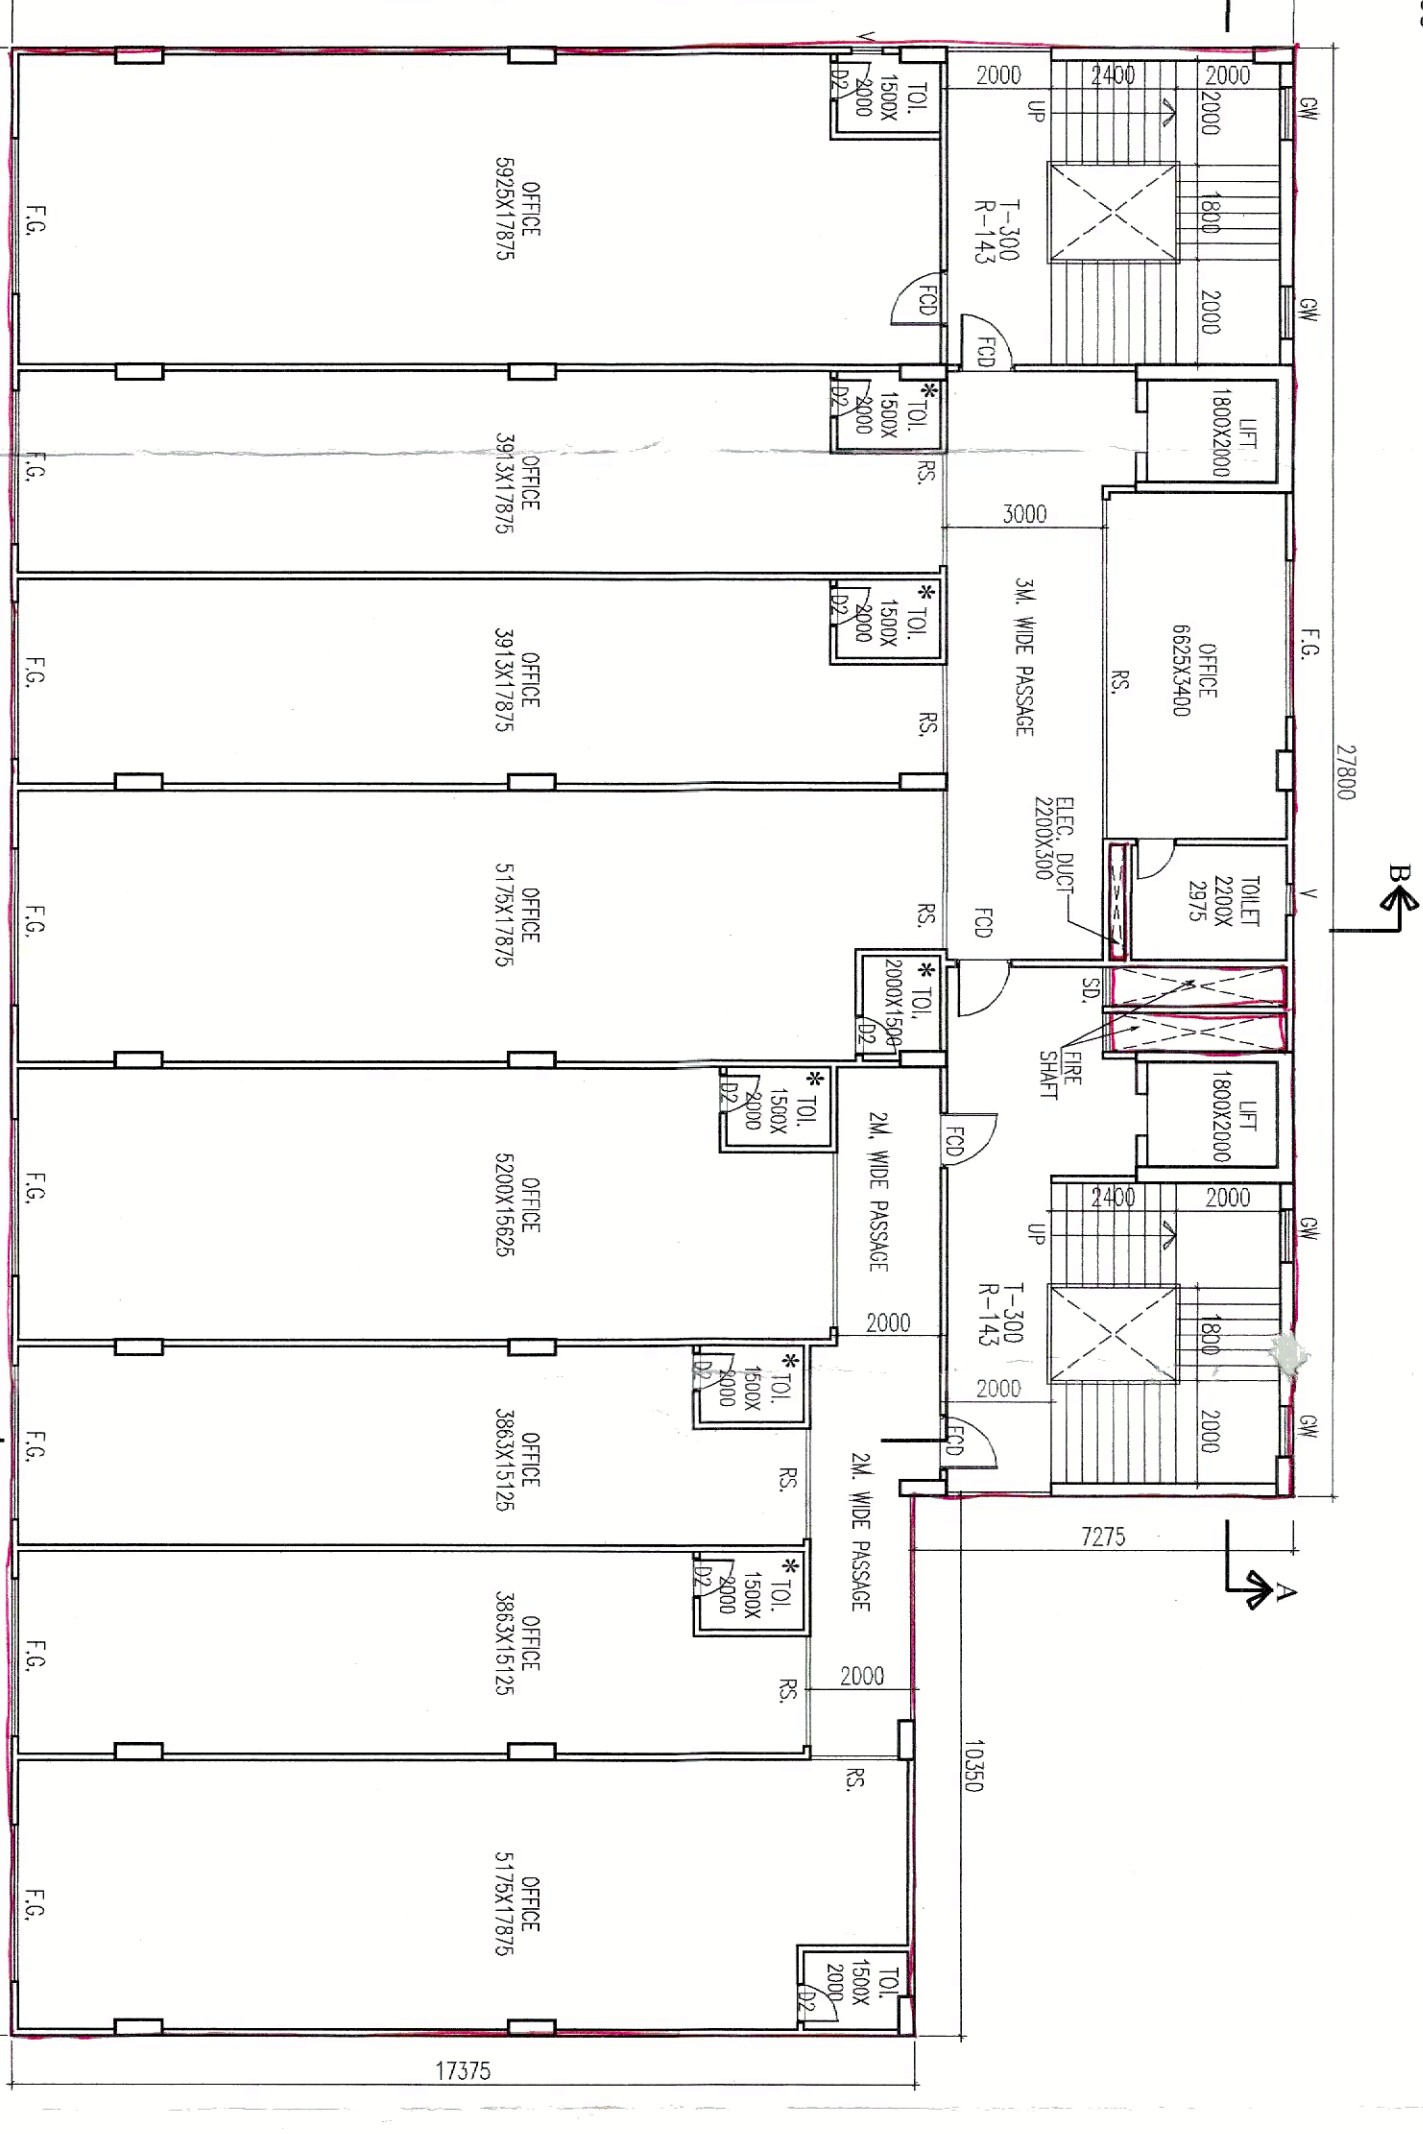


3rd & 4th FLOOR PLAN SCALE - 1:150




SECTION AT AA SCALE - 1:150



SECTION AT BB SCALE - 1:150

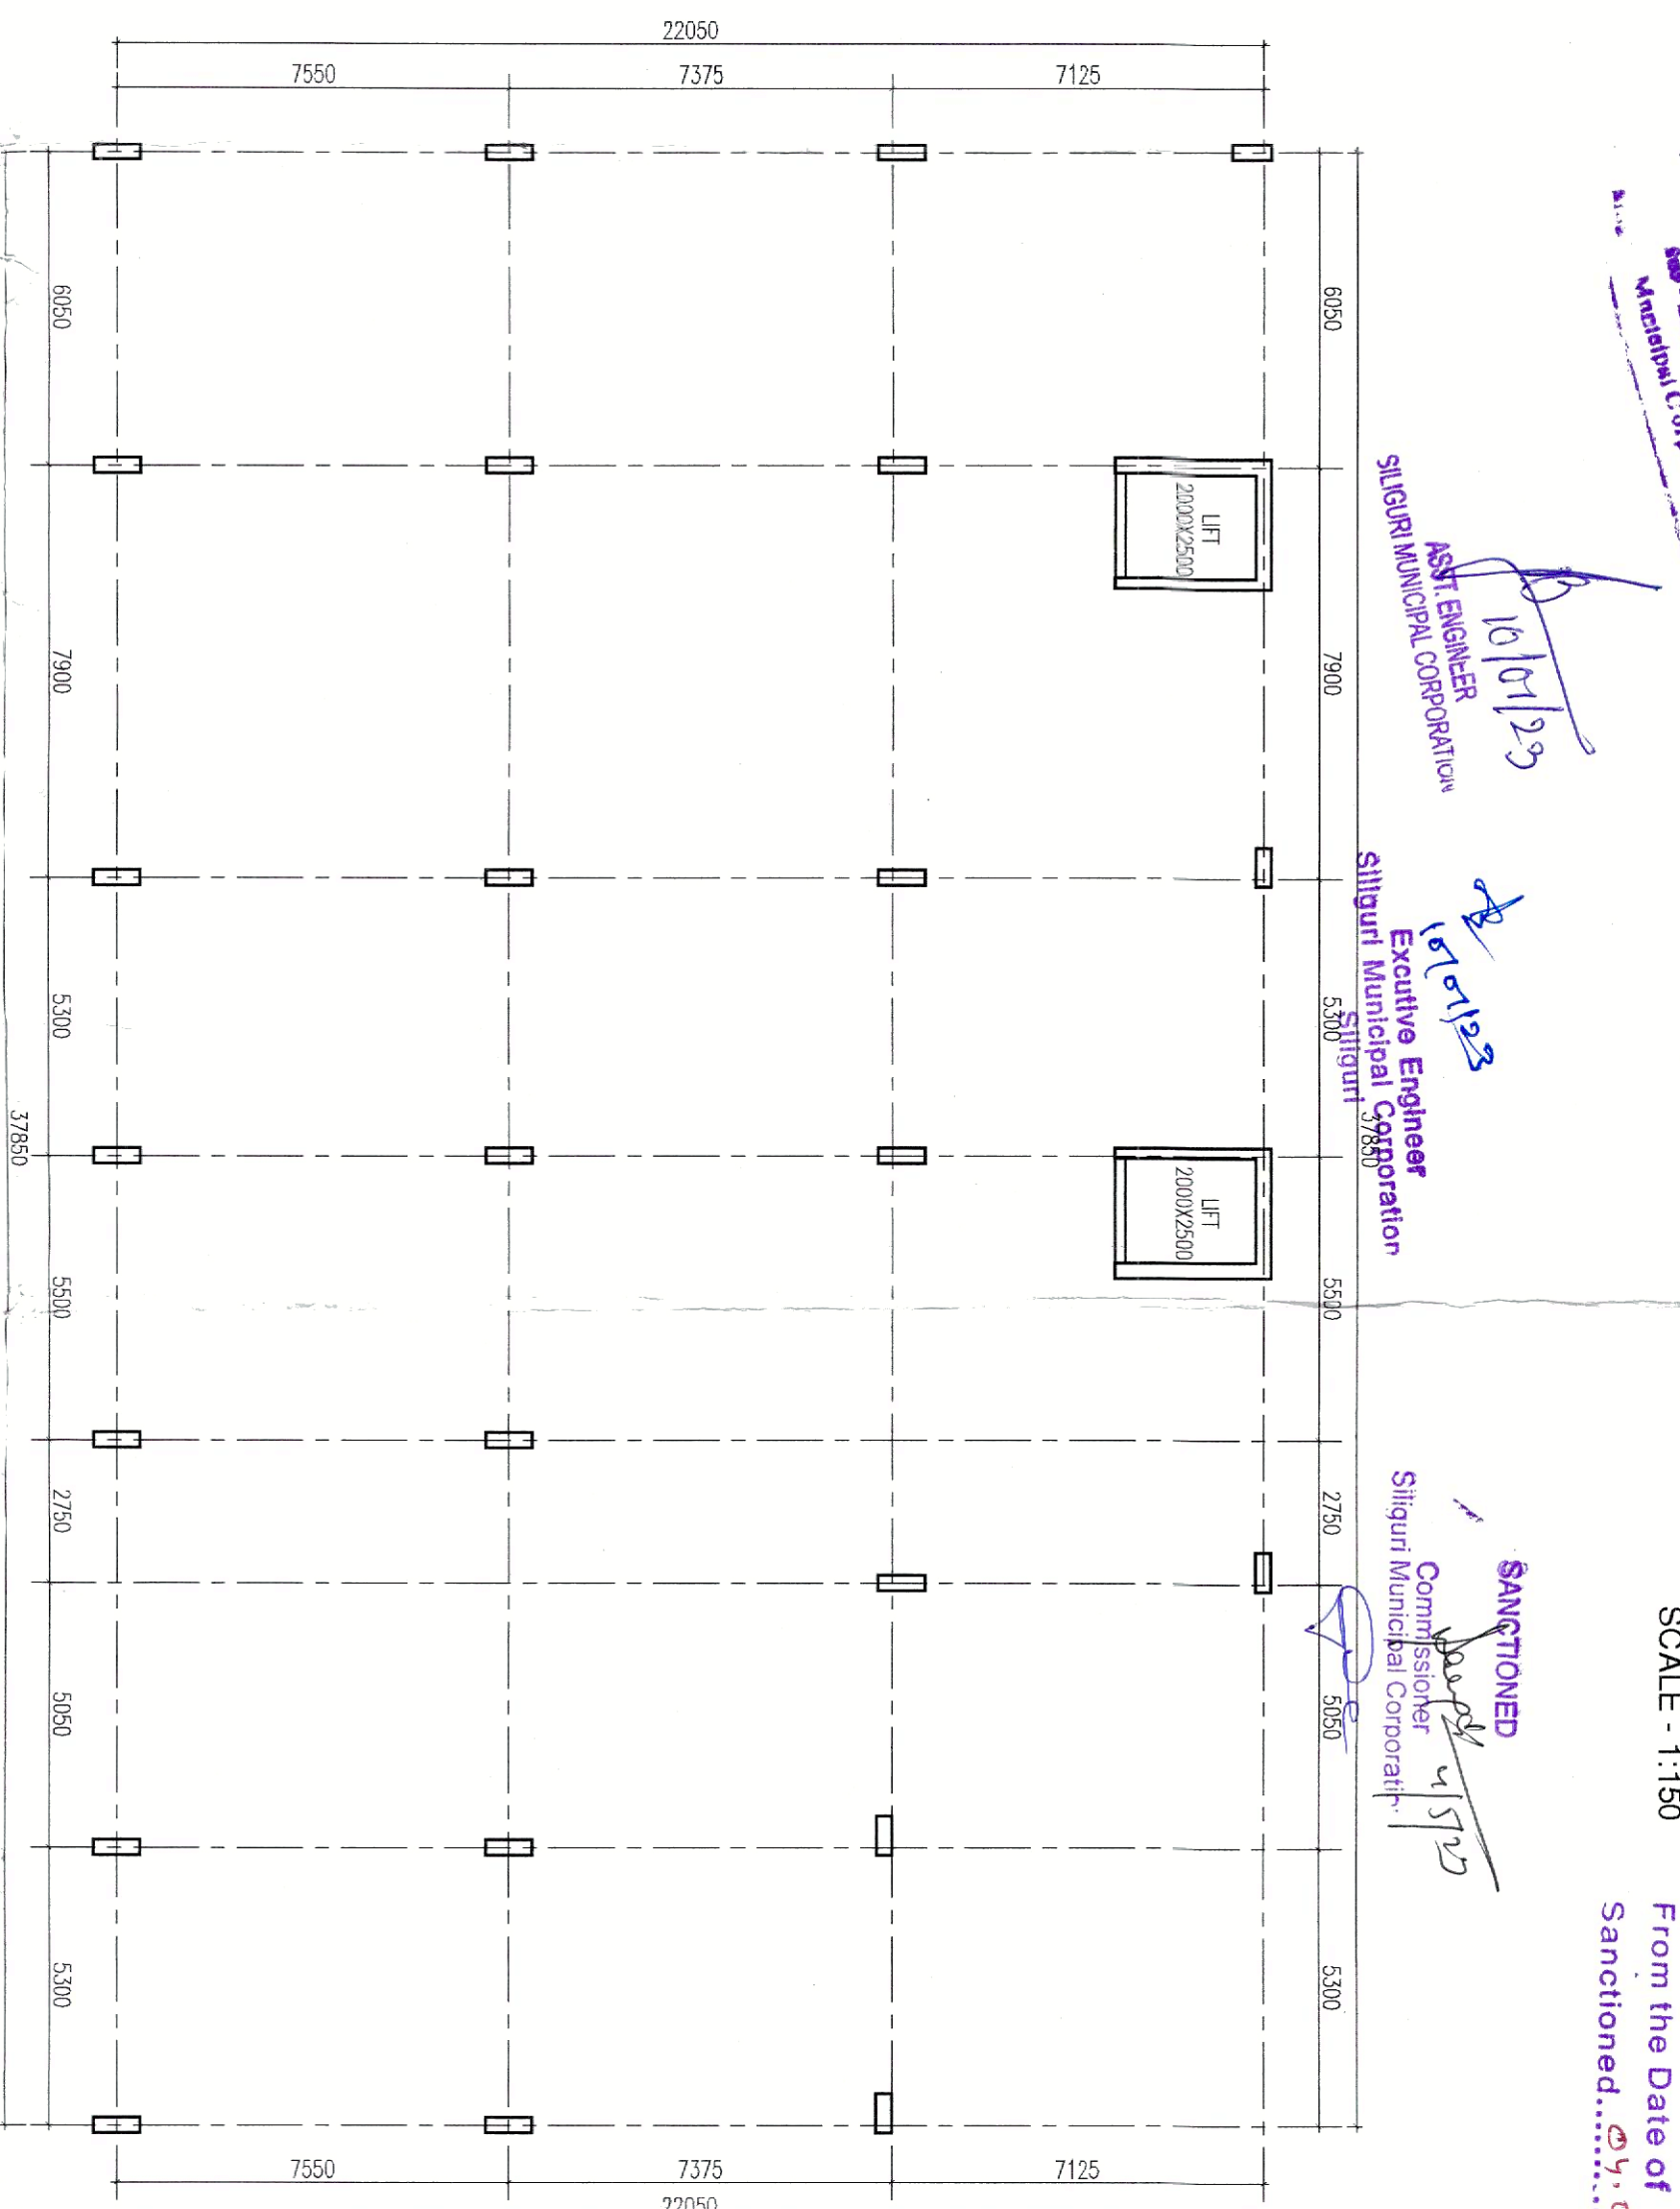


COL. LAYOUT PLAN SCALE - 1:150

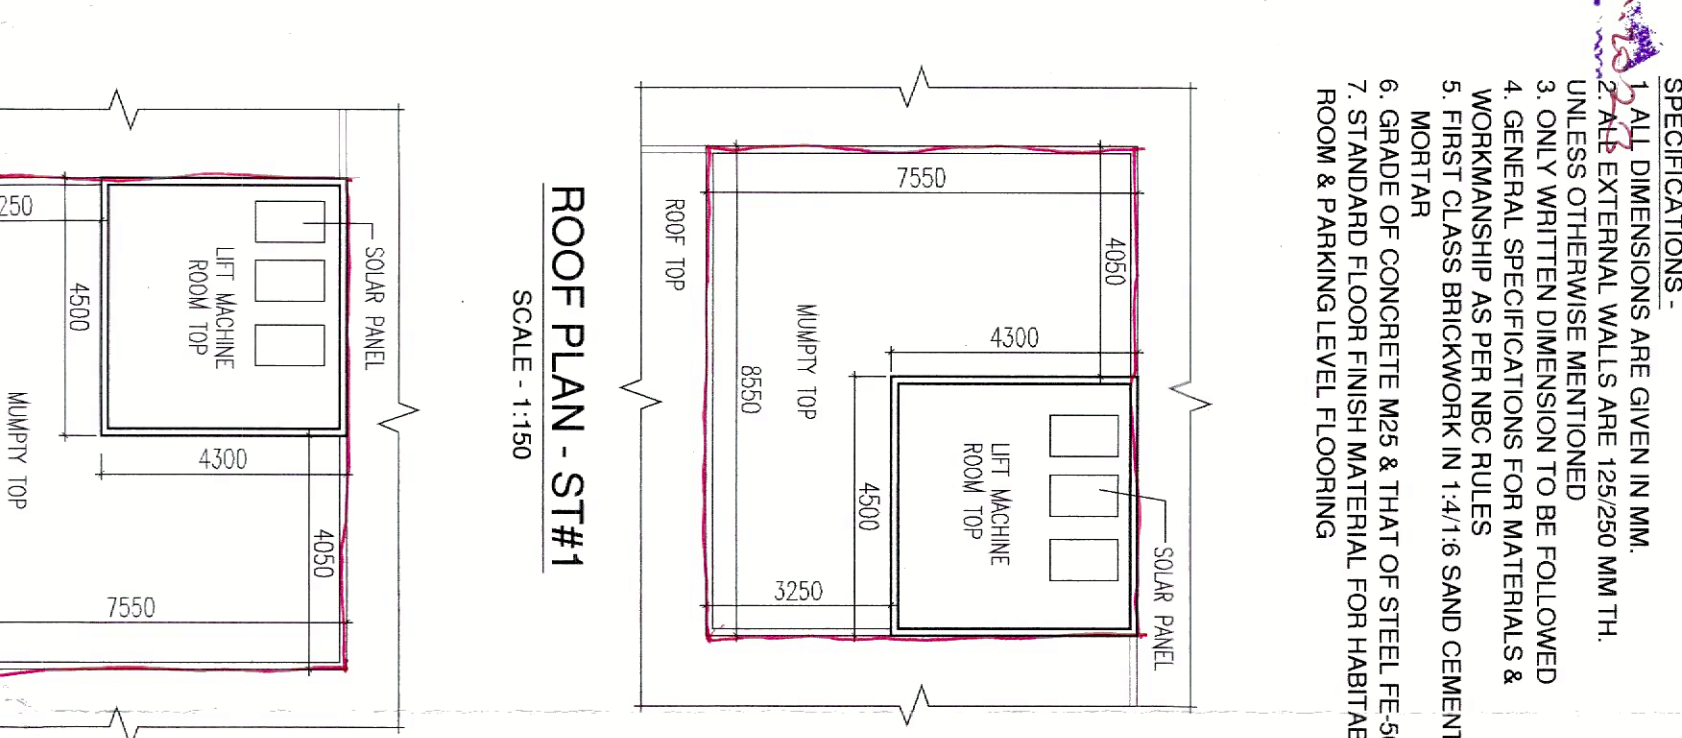





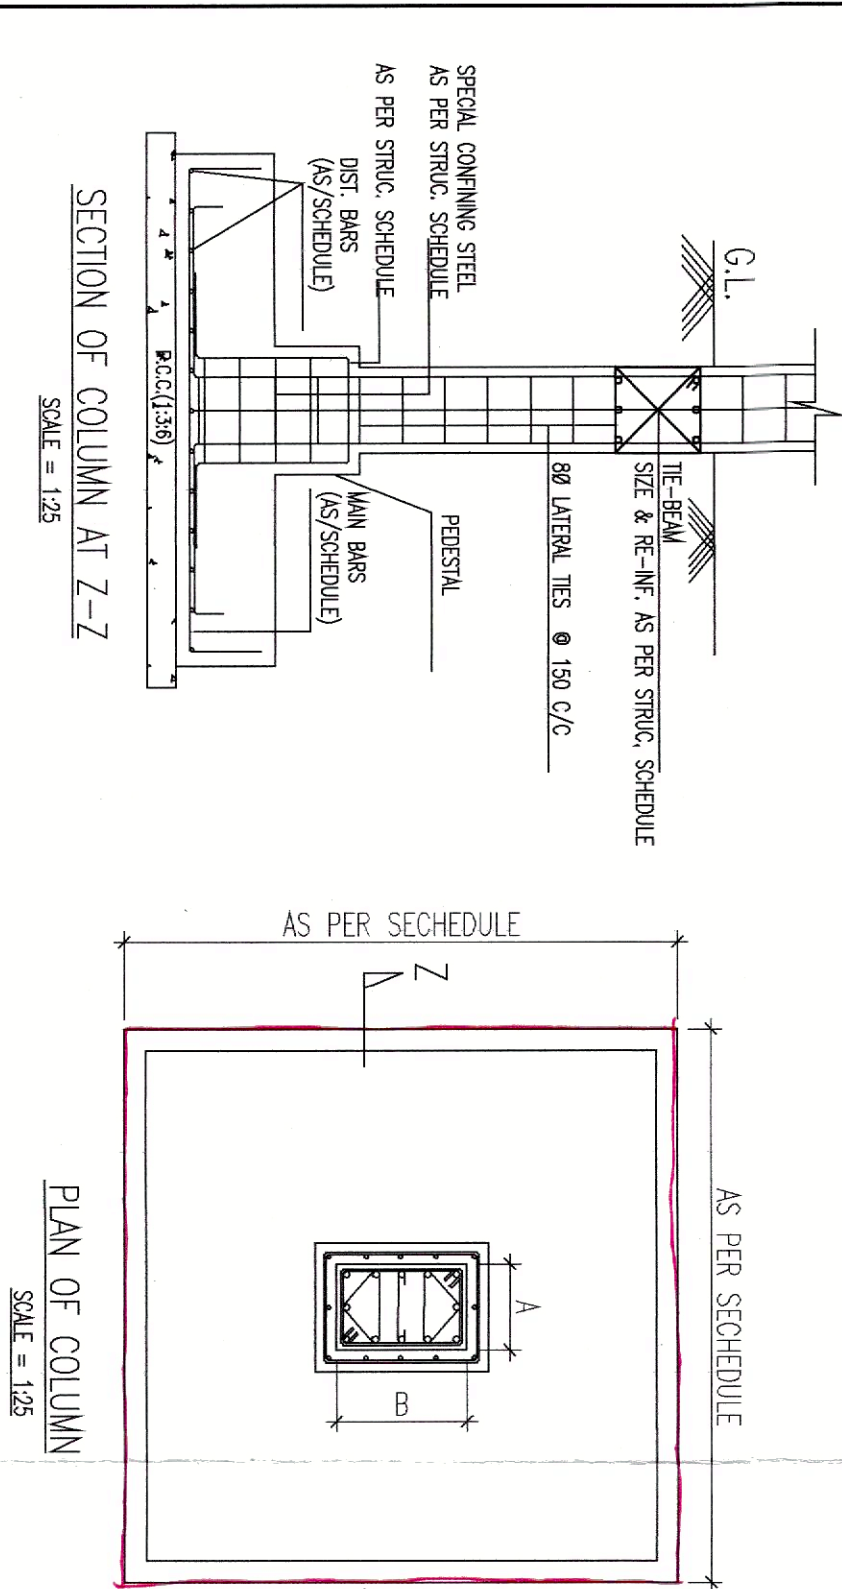

SECTION OF COLUMN AT Z-Z SCALE - 1:25

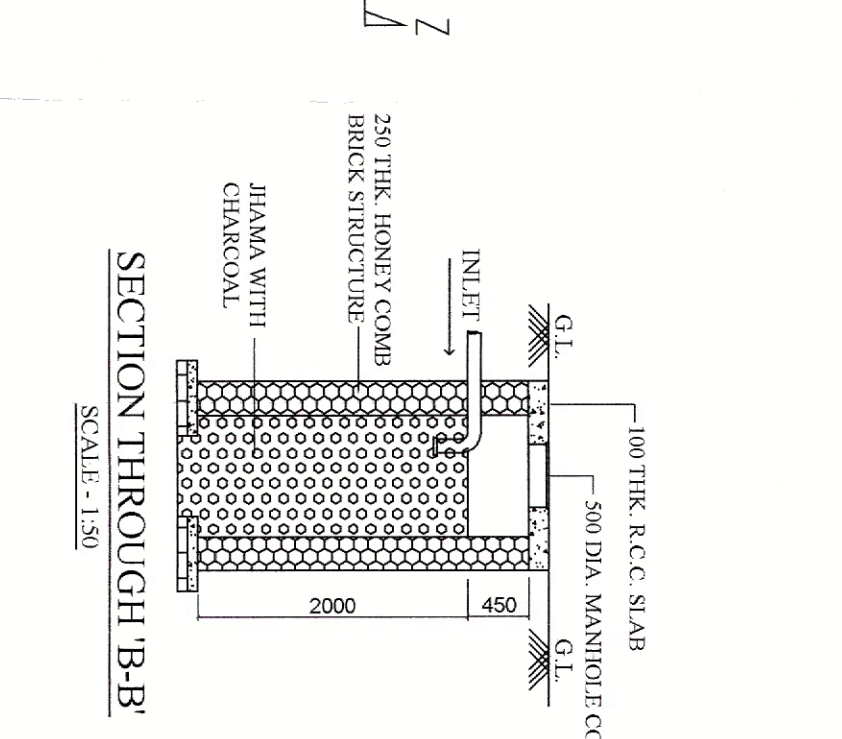


PLAN OF COLUMN SCALE - 1:25

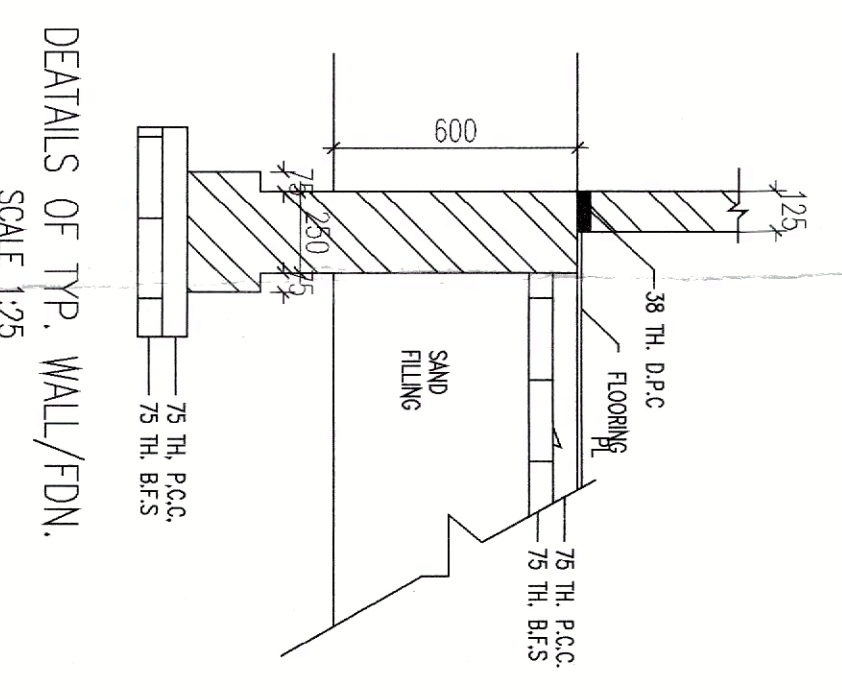

SECTION THROUGH B-B SCALE - 1:50



PLAN SOAK PIT SCALE - 1:50

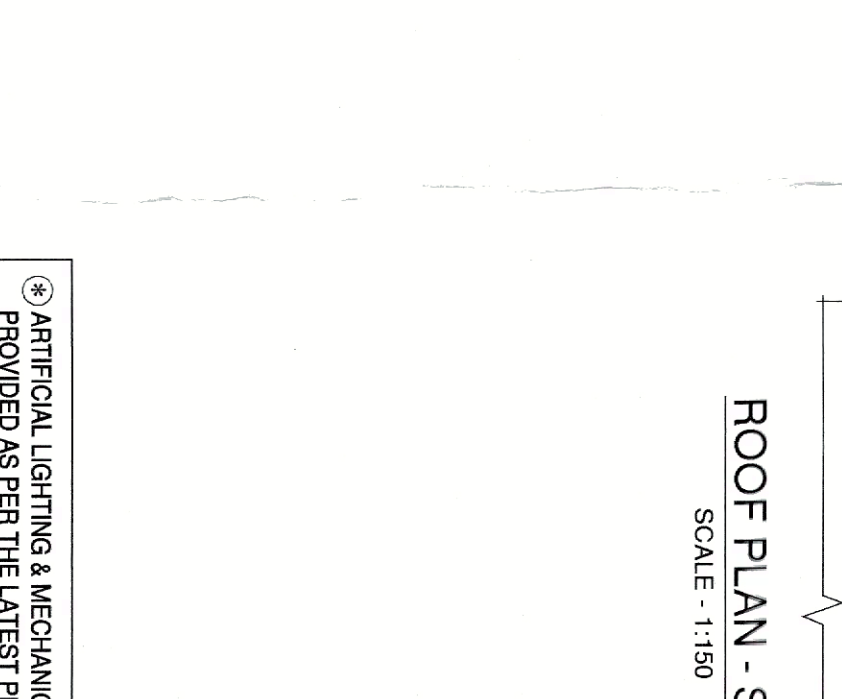

DETAILS OF TYP. WALL/FDN SCALE - 1:25





