




TYPICAL FLOOR PLAN (2ND. TO 4TH.)

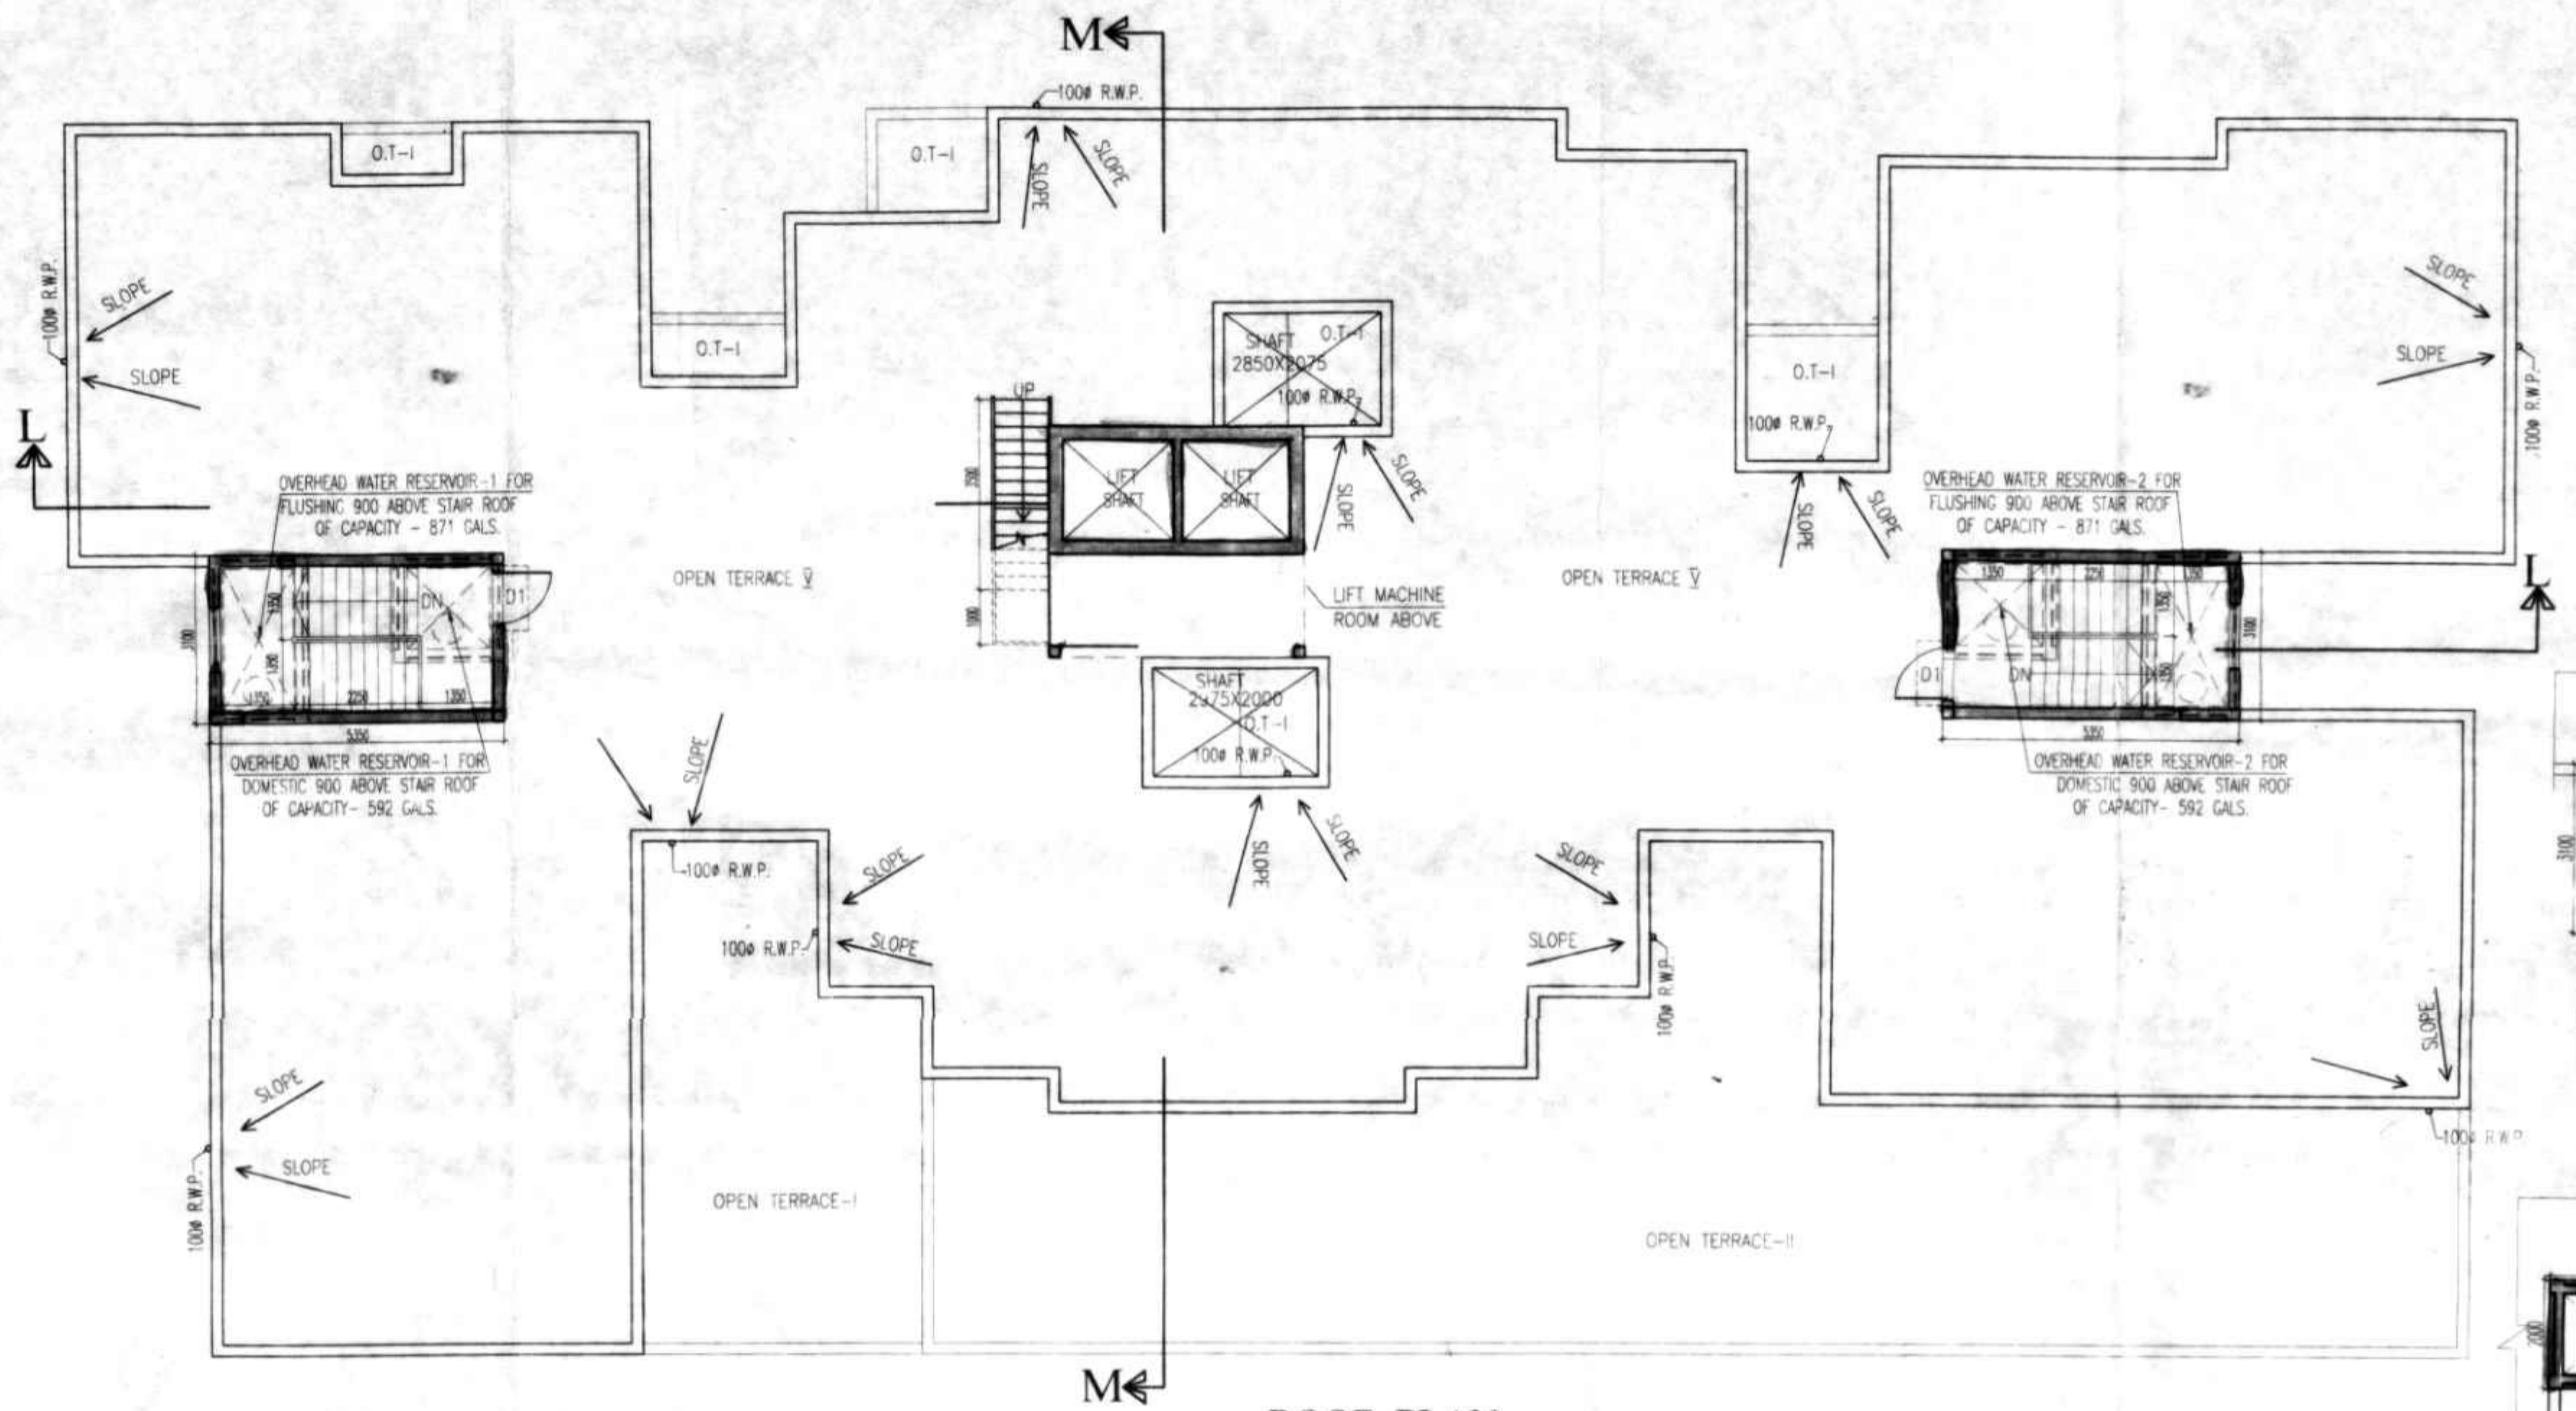


ROOF PLAN

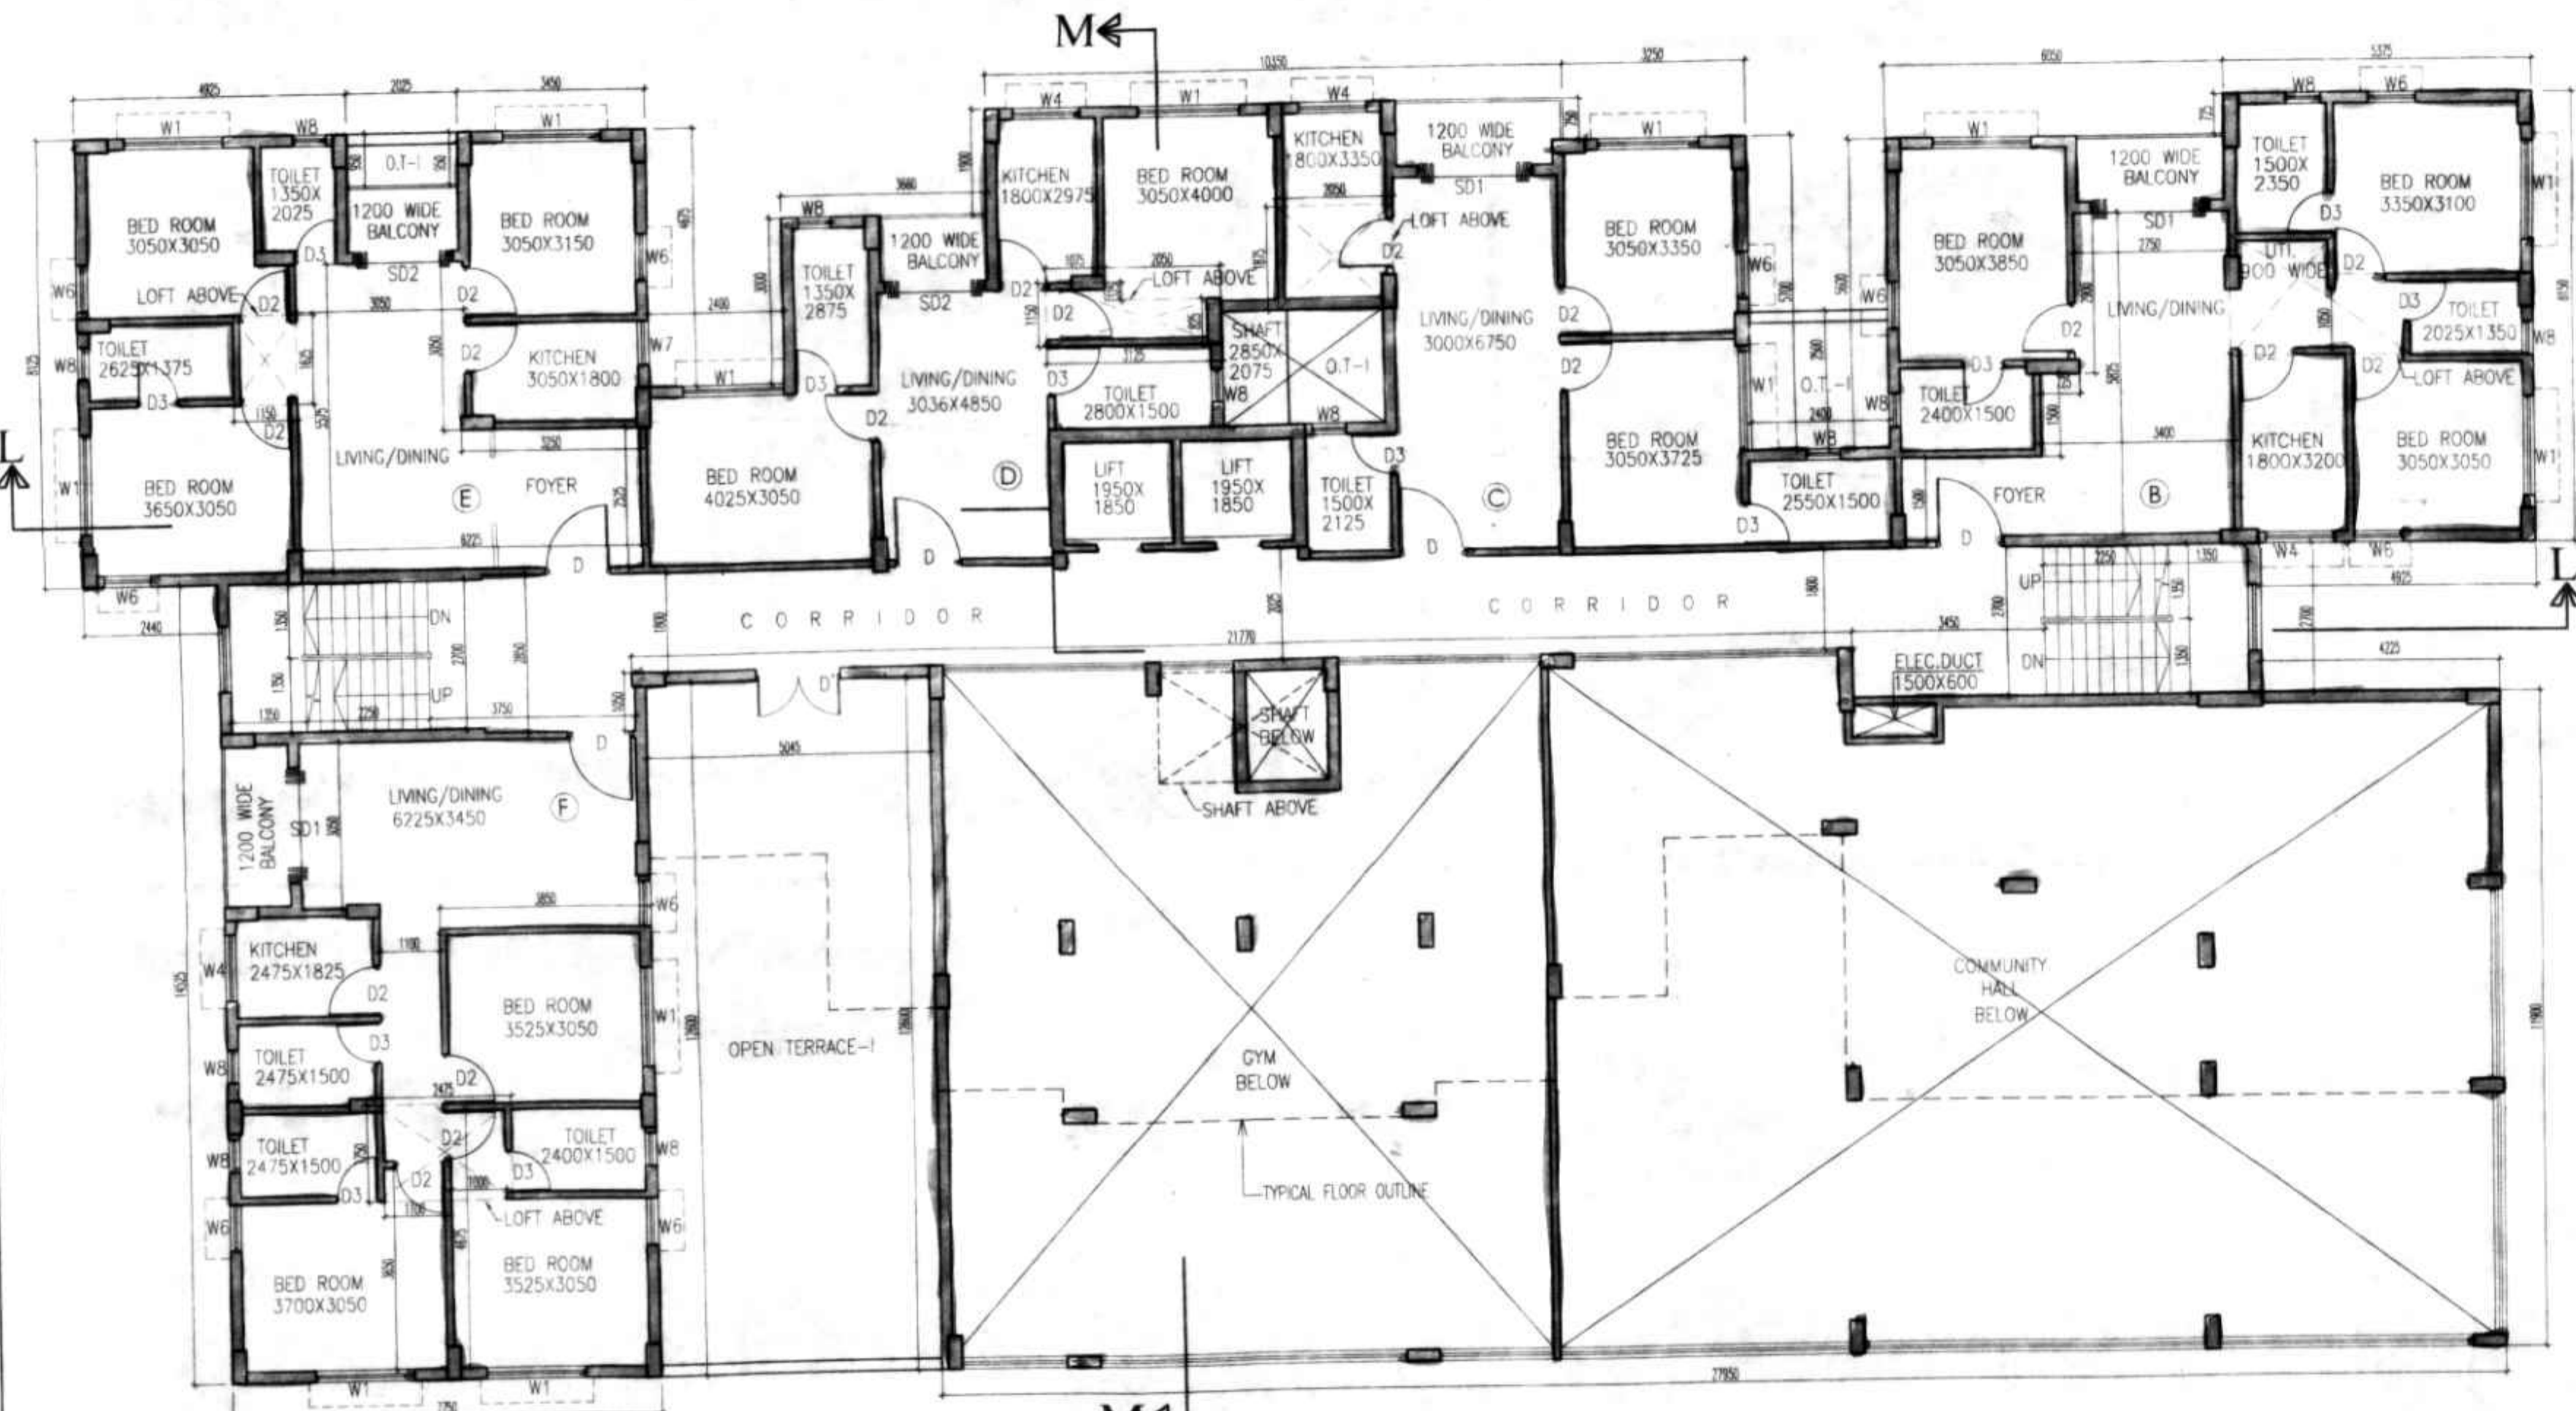

FIRST FLOOR PLAN

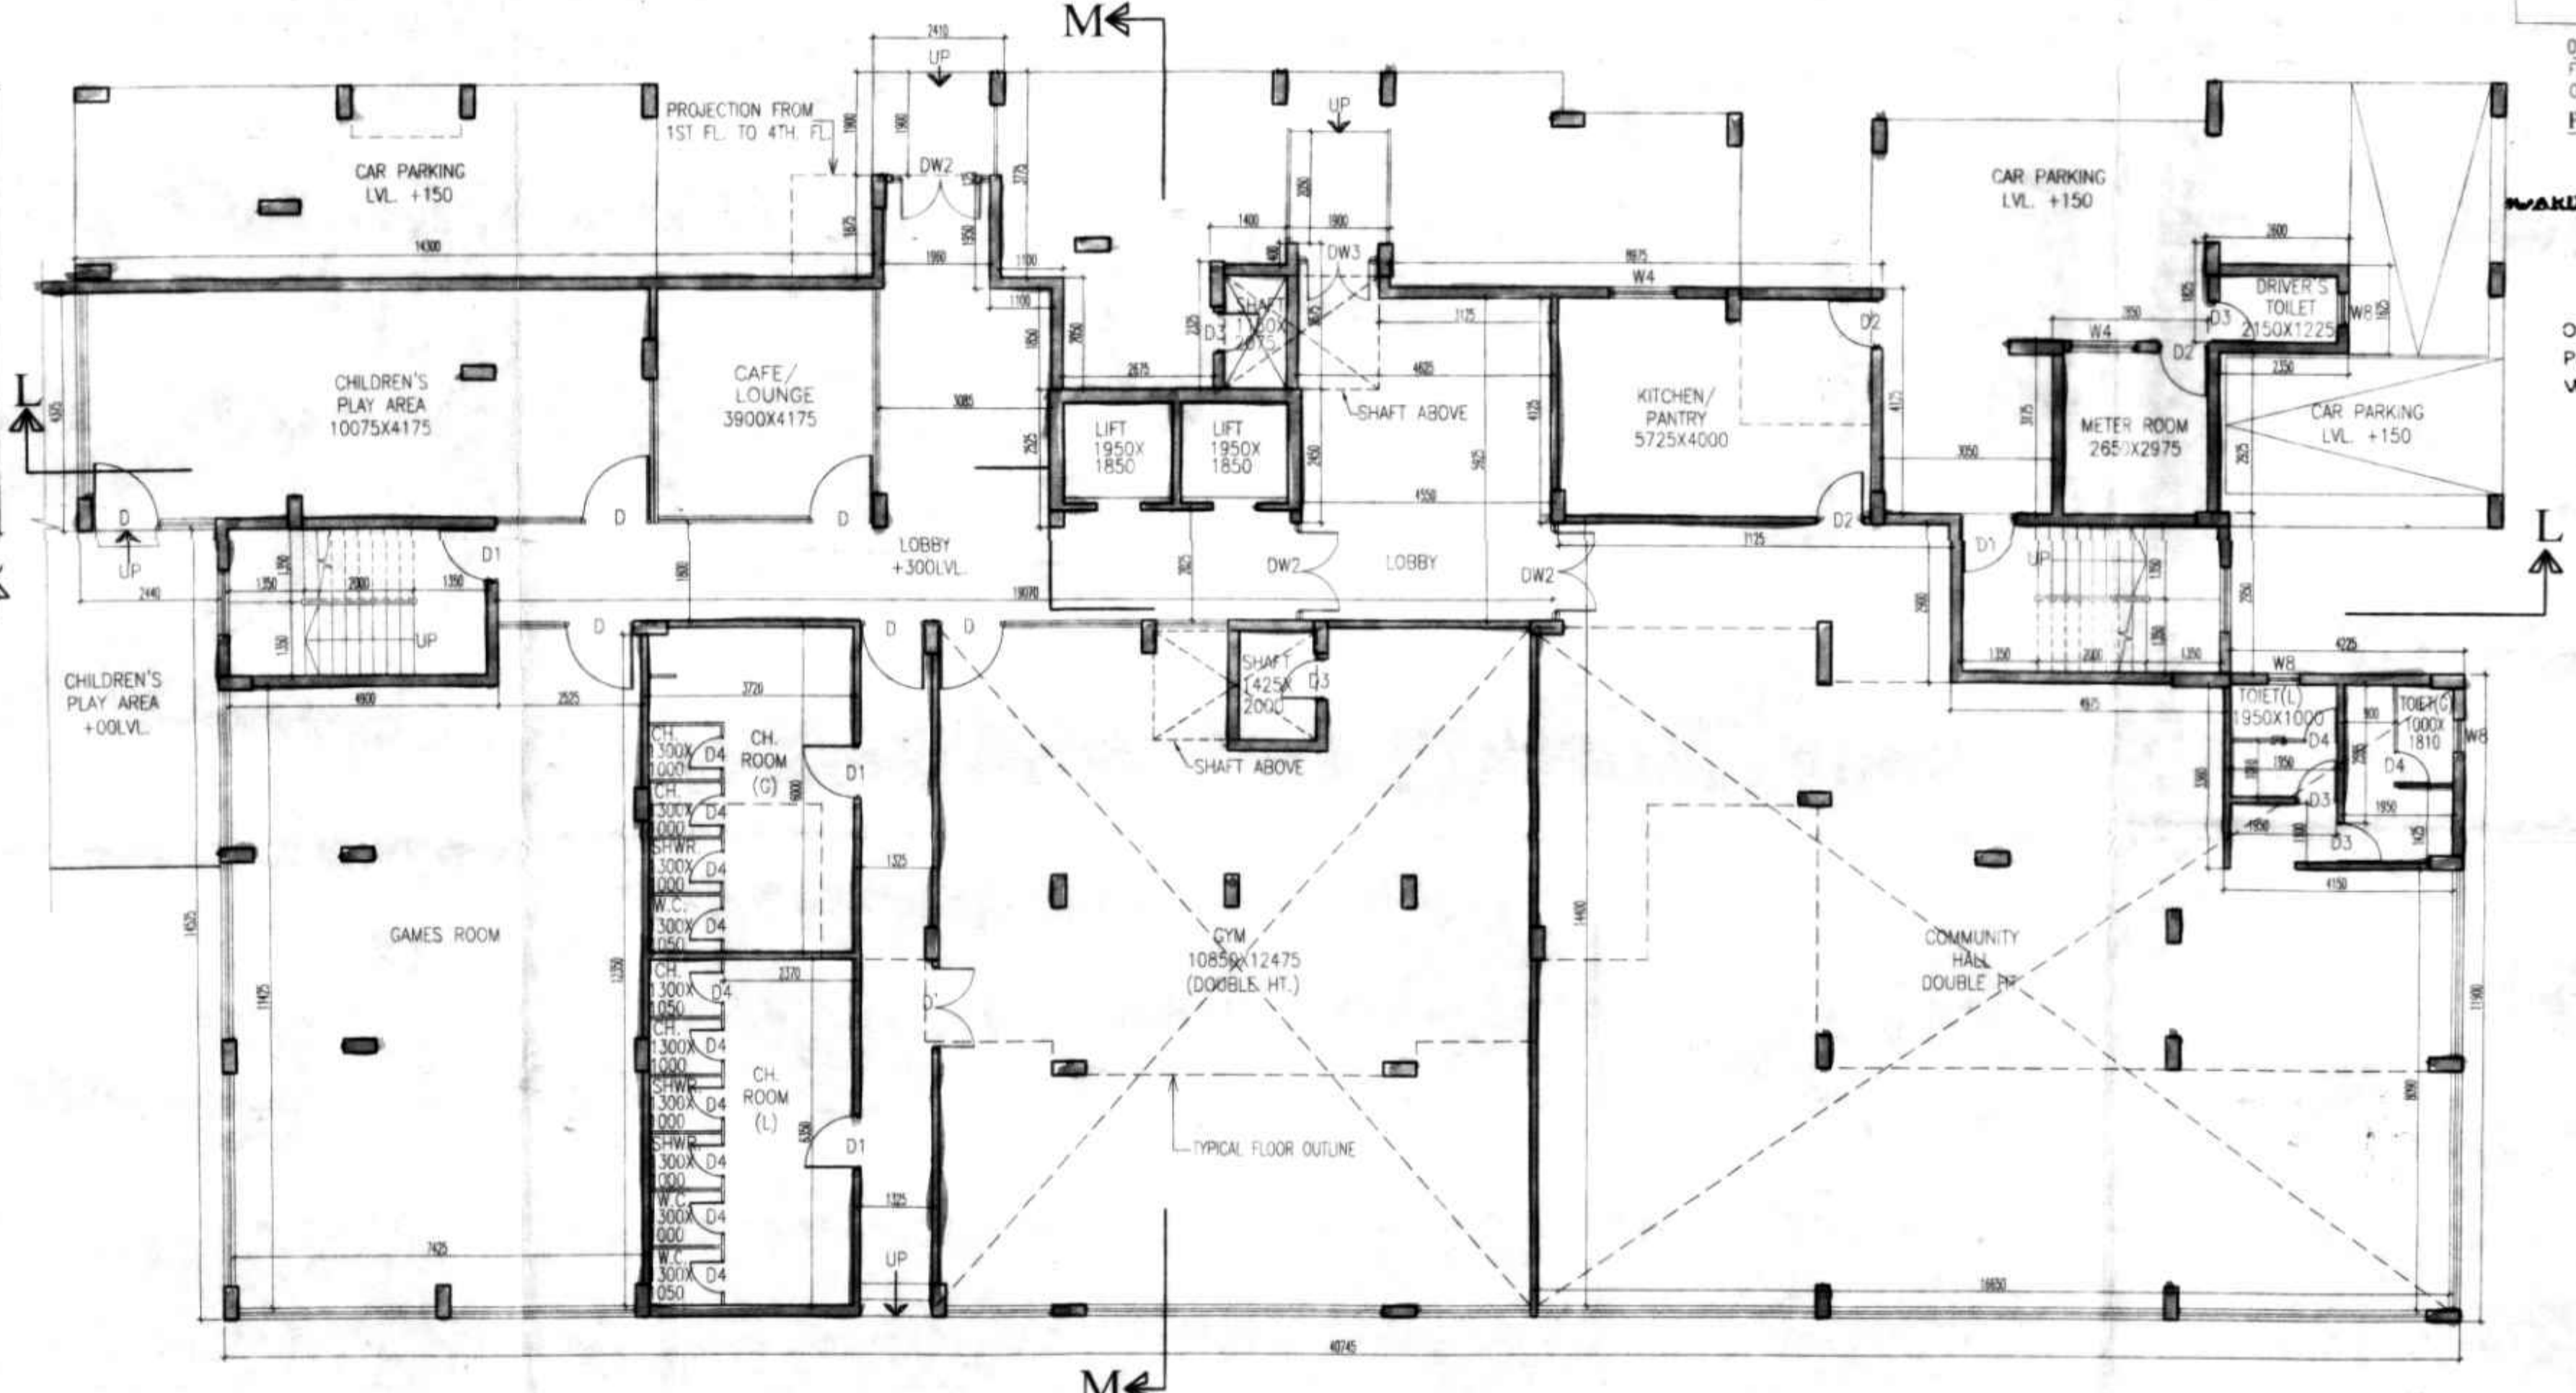

GROUND FLOOR PLAN

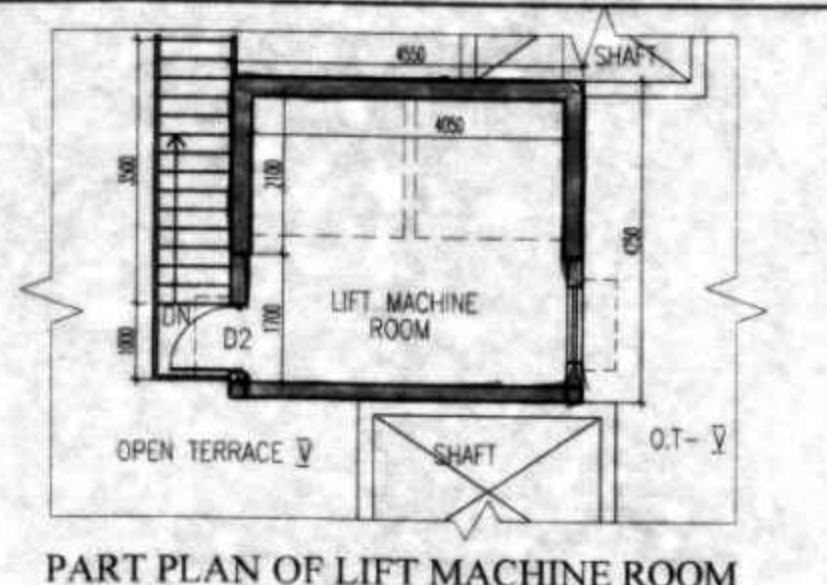

PART PLAN OF LIFT MACHINE ROOM

CERTIFICATE OF OWNER.  
CERTIFIED THAT I HAVE GONE THROUGH THE BUILDING RULES FOR MADHYAMGRAM GRAM PANCHEYAT, AND ALSO UNDER TAKE TO ABIDE BY THOSE RULES DURING AND AFTER CONSTRUCTION OF THE BUILDING.

RAMCHANDANI PRIVATE LIMITED  
Director

SIGNATURE OF OWNER.

CERTIFICATE OF STRUCTURAL ENGINEER.  
THIS IS TO CERTIFY THAT THE STRUCTURAL DESIGN AND DRAWING OF BOTH FOUNDATION AND SUPER STRUCTURE OF THE BUILDING HAS BEEN MADE BY ME CONSIDERING ALL POSSIBLE LOADS INCLUDING THE SEISMIC LOAD AS PER THE NATIONAL BUILDING CODE OF INDIA AND CERTIFIED THAT IT IS SAFE AND STABLE IN ALL RESPECTS.


SANJIV J. PAREKH  
M.E.(STRUC.), M.E.(CONST. ENG.),  
B.C.E., P.E. (S. 18)(2-5)  
MMSTRUC006/2018-19

SIGNATURE OF STRUCTURAL ENGG.

CERTIFICATE OF ARCHITECT  
CERTIFIED WITH FULL RESPONSIBILITY THAT THE BUILDING PLAN HAS BEEN DRAWN AS PER THE PROVISIONS OF THE MUNICIPAL BUILDING RULES, AS AMENDED FROM TIME TO TIME, THAT THE SITE CONDITION, INCLUDING THE ABUTTING ROADS CONFIRMS WITH THAT IN THE PLAN AND IT IS A BUILDABLE SITE AND NOT A TANK OR FILLED UP LAND.



PART PLAN OF O.H.W.R.-1

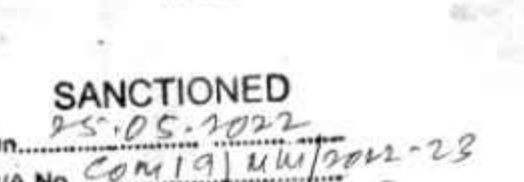

PART PLAN OF O.H.W.R.-2

WAKU MEETING DATE 25.05.2022

SANCTIONED  
On 25.05.2022  
P/A No. 2019/11/2022-28  
VALID UP TO 20.05.2025  
Madyamgram Municipality  
Dist. North 24 Parganas



JAY PRAKASH DHARAT KUMAR AGRAWAL  
B. Arch., A.I.A.  
Reg. No. GA/18/10298  
ARCHITECT (S.L. NO. - 32(A))

SIGNATURE OF ARCHITECT

TITLE:  
GROUND FLOOR PLAN, 1ST FLOOR PLAN, TYPICAL FLOOR PLAN (2ND TO 4TH), ROOF PLAN, PART PLAN OF LIFT MACHINE ROOM, PART PLAN OF O.H.W.R.-1 & PART PLAN OF O.H.W.R.-2 BLOCK-7

DOORS & WINDOWS SCHEDULE

NO	SILL	LINTEL	SIZE
DW	2150	2500x2150	
DW1	2150	2000x2150	
DW2	2150	1800x2150	
DW3	2150	1500x2150	
D'	2150	1500x2150	
D	2150	1200x2150	
D1	2150	1000x2150	
D2	2150	900x2150	
D3	2150	750x2150	
SD1	2150	2100x2150	
SD2	2150	1800x2150	
SD3	2150	1500x2150	
W1	350	2150	1800x1800
W2	350	2150	1500x1800
W3	350	2150	1200x1800
W4	1050	2150	1000x1800
W5	950	2150	1000x1200
W6	350	2150	850x1800
W7	1050	2150	800x1100
W8	1250	2150	600x900

AGRAWAL & AGRAWAL  
BARODA KOLKATA  
SCALE DATE DEALT CHECKED  
1 : 100 25.03.22 PRASENJIT SOURAV