

SCHEDULE OF DOORS & WINDOWS
SCHEDULE OF WINDOWS:-



MKD.	SILL	LINTEL	SIZE
W1	350	2150	1800X1800
W2	350	2150	1500X1800
W3	350	2150	1200X1800
W4	350	2150	1000X1800
W5	350	2150	850X1800
W6	1050	2150	1050X1050
W7	1250	2150	600X900
W	350	2150	2000X2150

SCHEDULE OF DOORS:-

MKD.	SILL	LINTEL	SIZE
D	-	2150	1500X2150
D1	-	2150	1100X2150
D2	-	2150	900X2150
D3	-	2150	750X2150
D4	-	2150	1200X2150
DW1	-	2150	1900X2150
DW2	-	2150	1475X2150
DW3	-	2150	1450X2150
DW4	-	2150	1350X2150
DW5	-	2150	1375X2150
DW6	-	2150	1125X2150
DW7	-	2150	2500X2150
DW8	-	2150	3400X2150
DW9	-	2150	3200X2150
DW10	-	2150	2100X2150
SD1	-	2150	2400X2150
SD2	-	2150	2250X2150
SD3	-	2150	2100X2150
SD4	-	2150	1800X2150
SD5	-	2150	1475X2150

FOR OFFICIAL USE

PLANNING MUNICIPAL CORPORATION
 PLAN No. 01031/2021/27900067
 DATE: 14.05.2021
 BLDG. CELL, SILIGURI

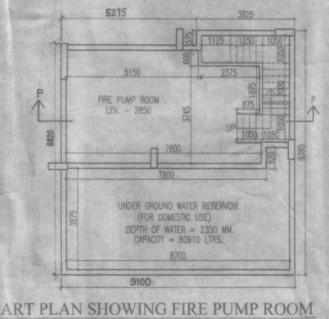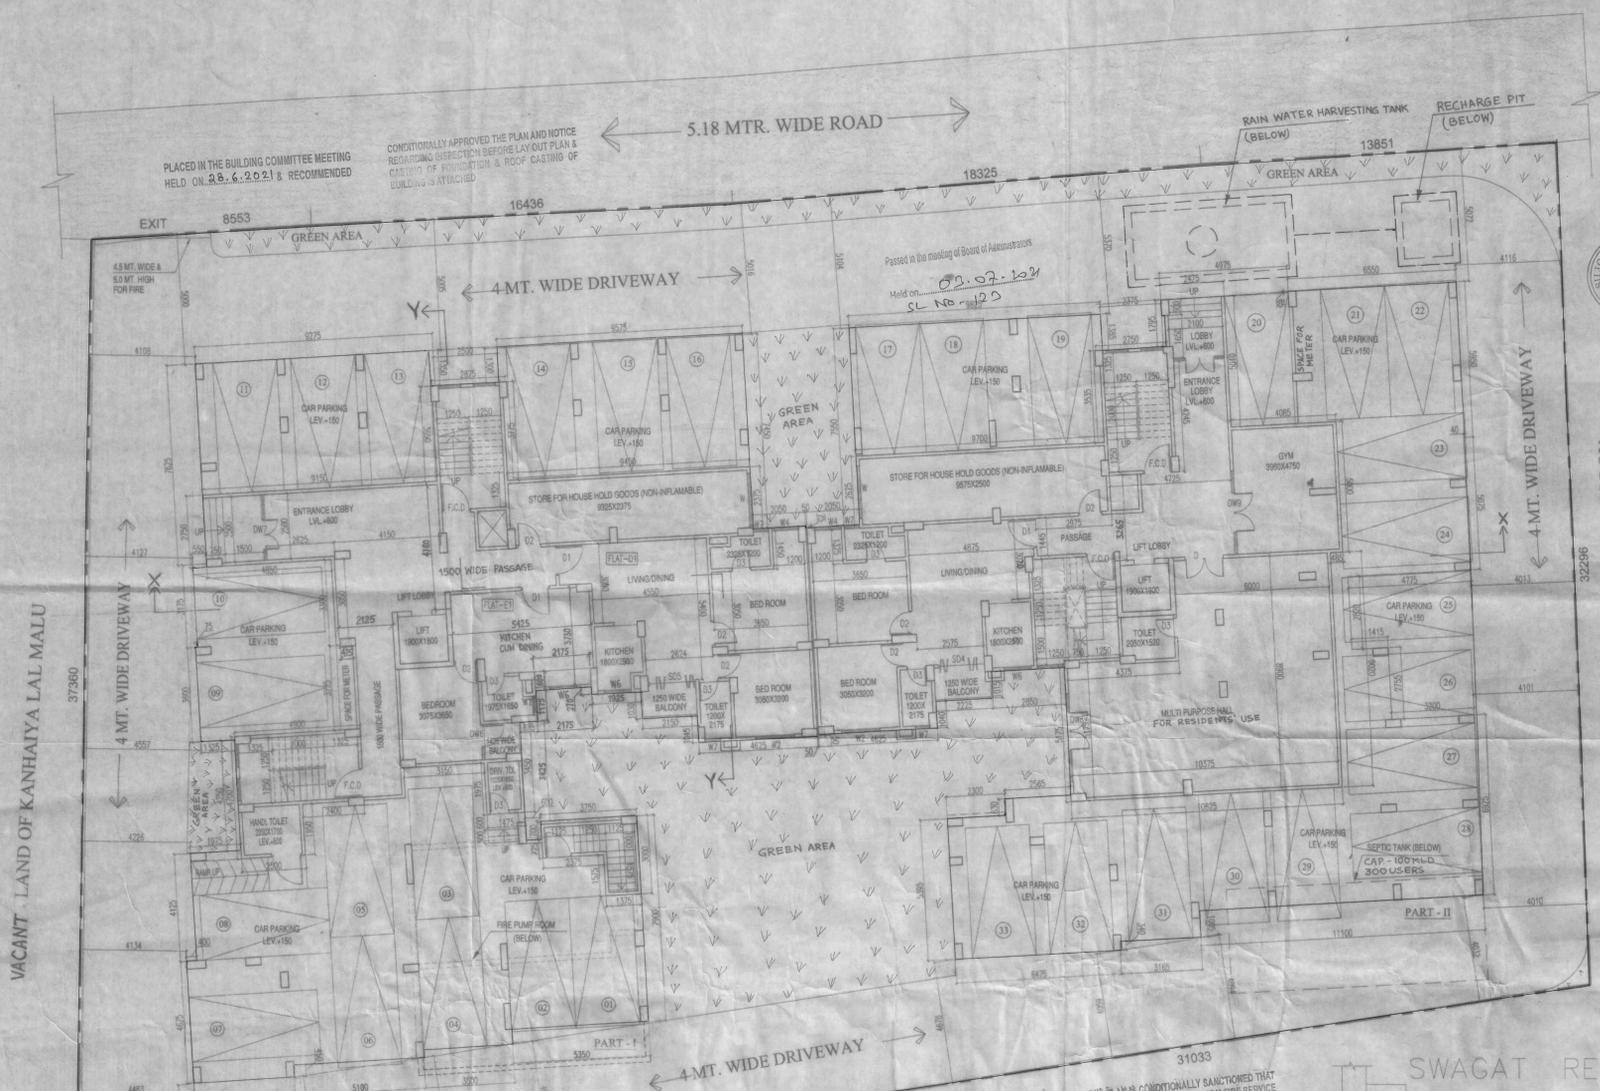

AREA STATEMENT

- APPROVED L.C.C. MEMO NO. = 5795/SDA DATED 25-08-2021
- HOLDING NO. = VL/190/92 2B. SITE PLAN NO. - 01031/2021/27900294
- LAND AREA AS PER DEED = 2401.10 SQ.M. DATE = 24/05/2021
- LAND AREA AS PER SITE = 2387.60 SQ.M.
- NATURE OF USAGE - RESIDENTIAL (GHY STORED)
- PERMISSIBLE HEIGHT OF THE BUILDING = 40.00 METERS
- PROPOSED HEIGHT OF THE BUILDING = 20.00 METERS
- PERMISSIBLE GROUND COVERAGE = 50.00% = 1193.80 SQ.M.
- PROPOSED GROUND COVERAGE = 43.45% = 1037.45 SQ.M.
- PERMISSIBLE F.A.R. = 2.250
- NO. OF TENEMENTS = 68 NOS.
- SIZES OF TENEMENTS:

SL.	FLOOR MKD.	AREA/FLAT (RSQ.M.)	NO. OF FLATS PER FLOOR	NO. OF FLOORS	TOTAL TENEMENT AREA (RSQ.M.)
01	FLAT A	41.39	01	05	206.95
02	FLAT B	71.42	01	05	357.10
03	FLAT C	73.21	01	05	366.05
04	FLAT D	63.80	01	05	319.00
05	FLAT E	64.31	01	01	64.31
06	FLAT F	34.47	01	01	34.47
07	FLAT G	34.77	01	01	34.77
