


SITE PLAN & LOCATION PLAN AT PREMISES NO. 22, MANINDRA NATH MITRA ROW, WARD NO. - 049, BOROUGH - V, PS - MUCHIPARA, KOLKATA - 700009, UNDER KOLKATA MUNICIPAL CORPORATION,

**AREA OF LAND :- AS PER TITLE DEED = 569.301 SQM,
AS PER BOUNDARY DECLARATION = 569.298 SQM.**

TOTAL COVERED AREA = 1115.10 SQ.M.

**GEOGRAPHIC COORDINATE :- LATITUDE = 22.570460
LONGITUDE = 88.370100.**

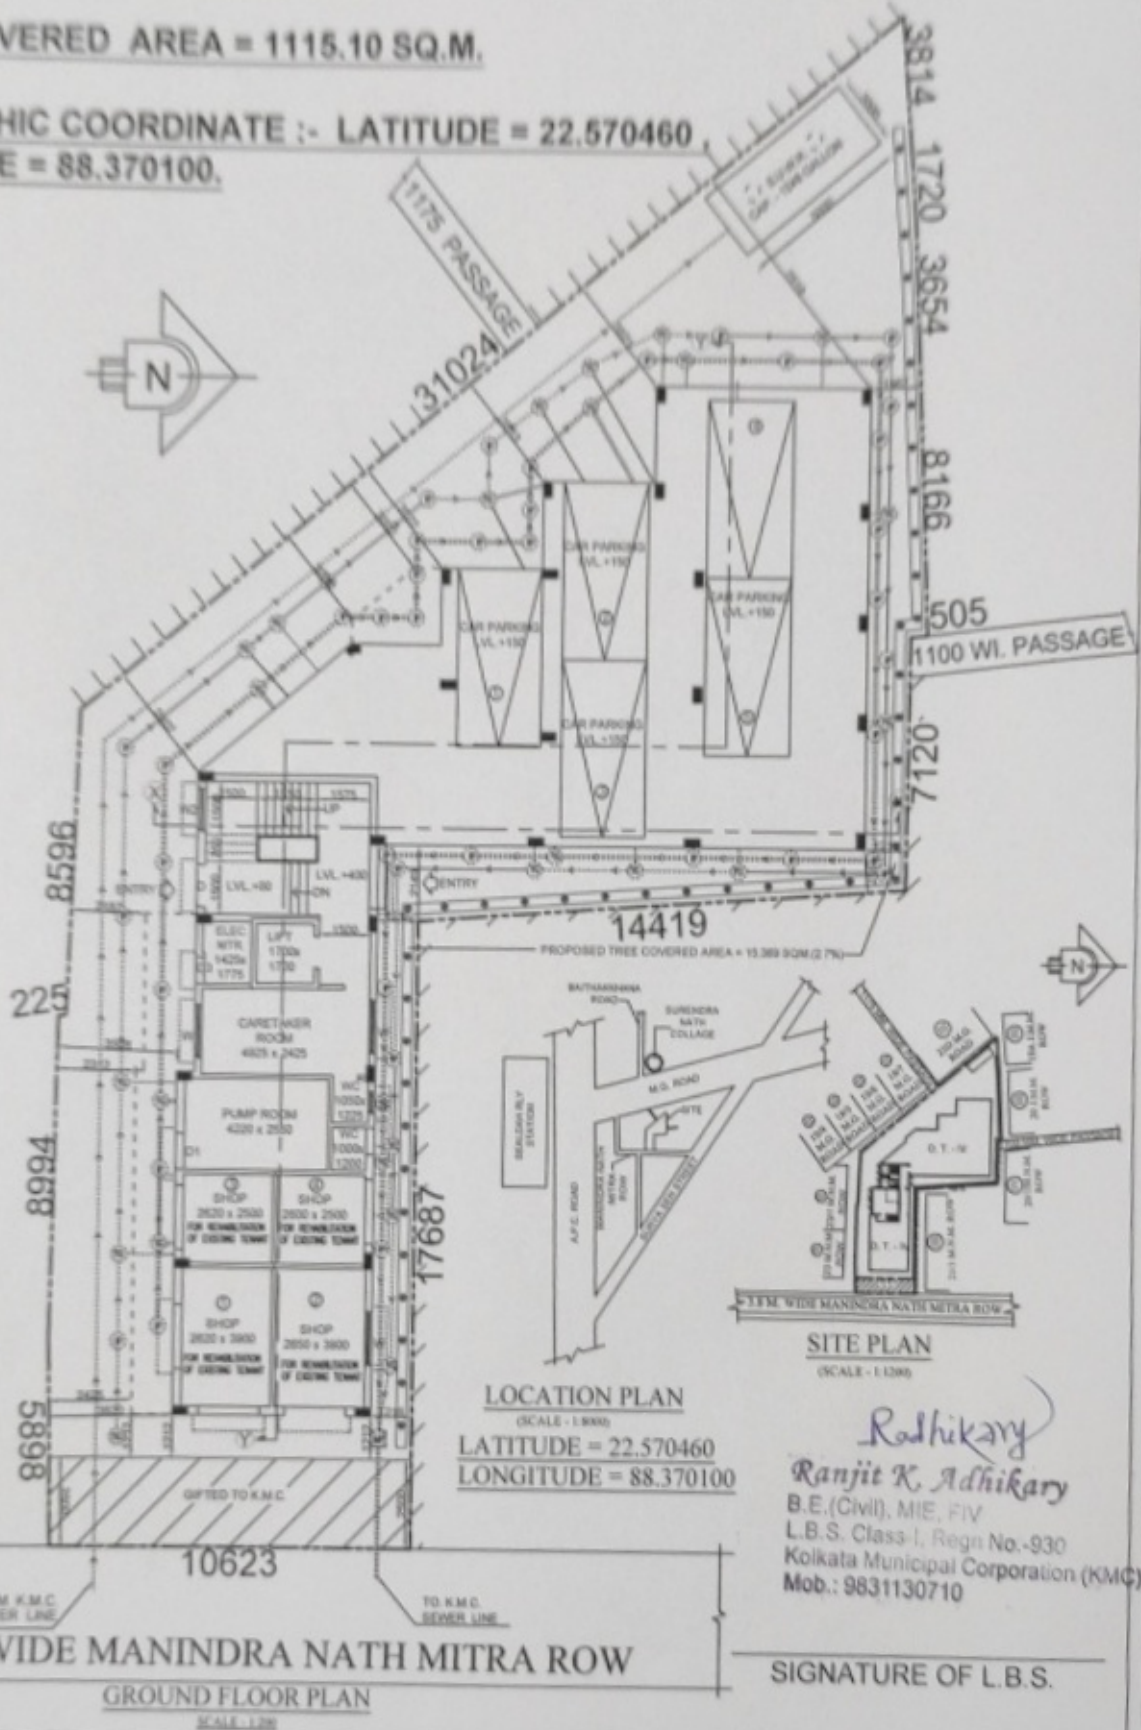

LOCATION PLAN
SCALE - 1:8000
LATITUDE = 22.570460
LONGITUDE = 88.370100

SITE PLAN
SCALE - 1:1200

Radhikary
Ranjit K. Adhikary
B.E.(Civil), MIE, FIV
L.B.S. Class-I, Regn.No.-930
Kolkata Municipal Corporation (KMC)
Mob.: 9831130710

SIGNATURE OF L.B.S.

3.8 M. WIDE MANINDRA NATH MITRA ROW
GROUND FLOOR PLAN
SCALE - 1:200