

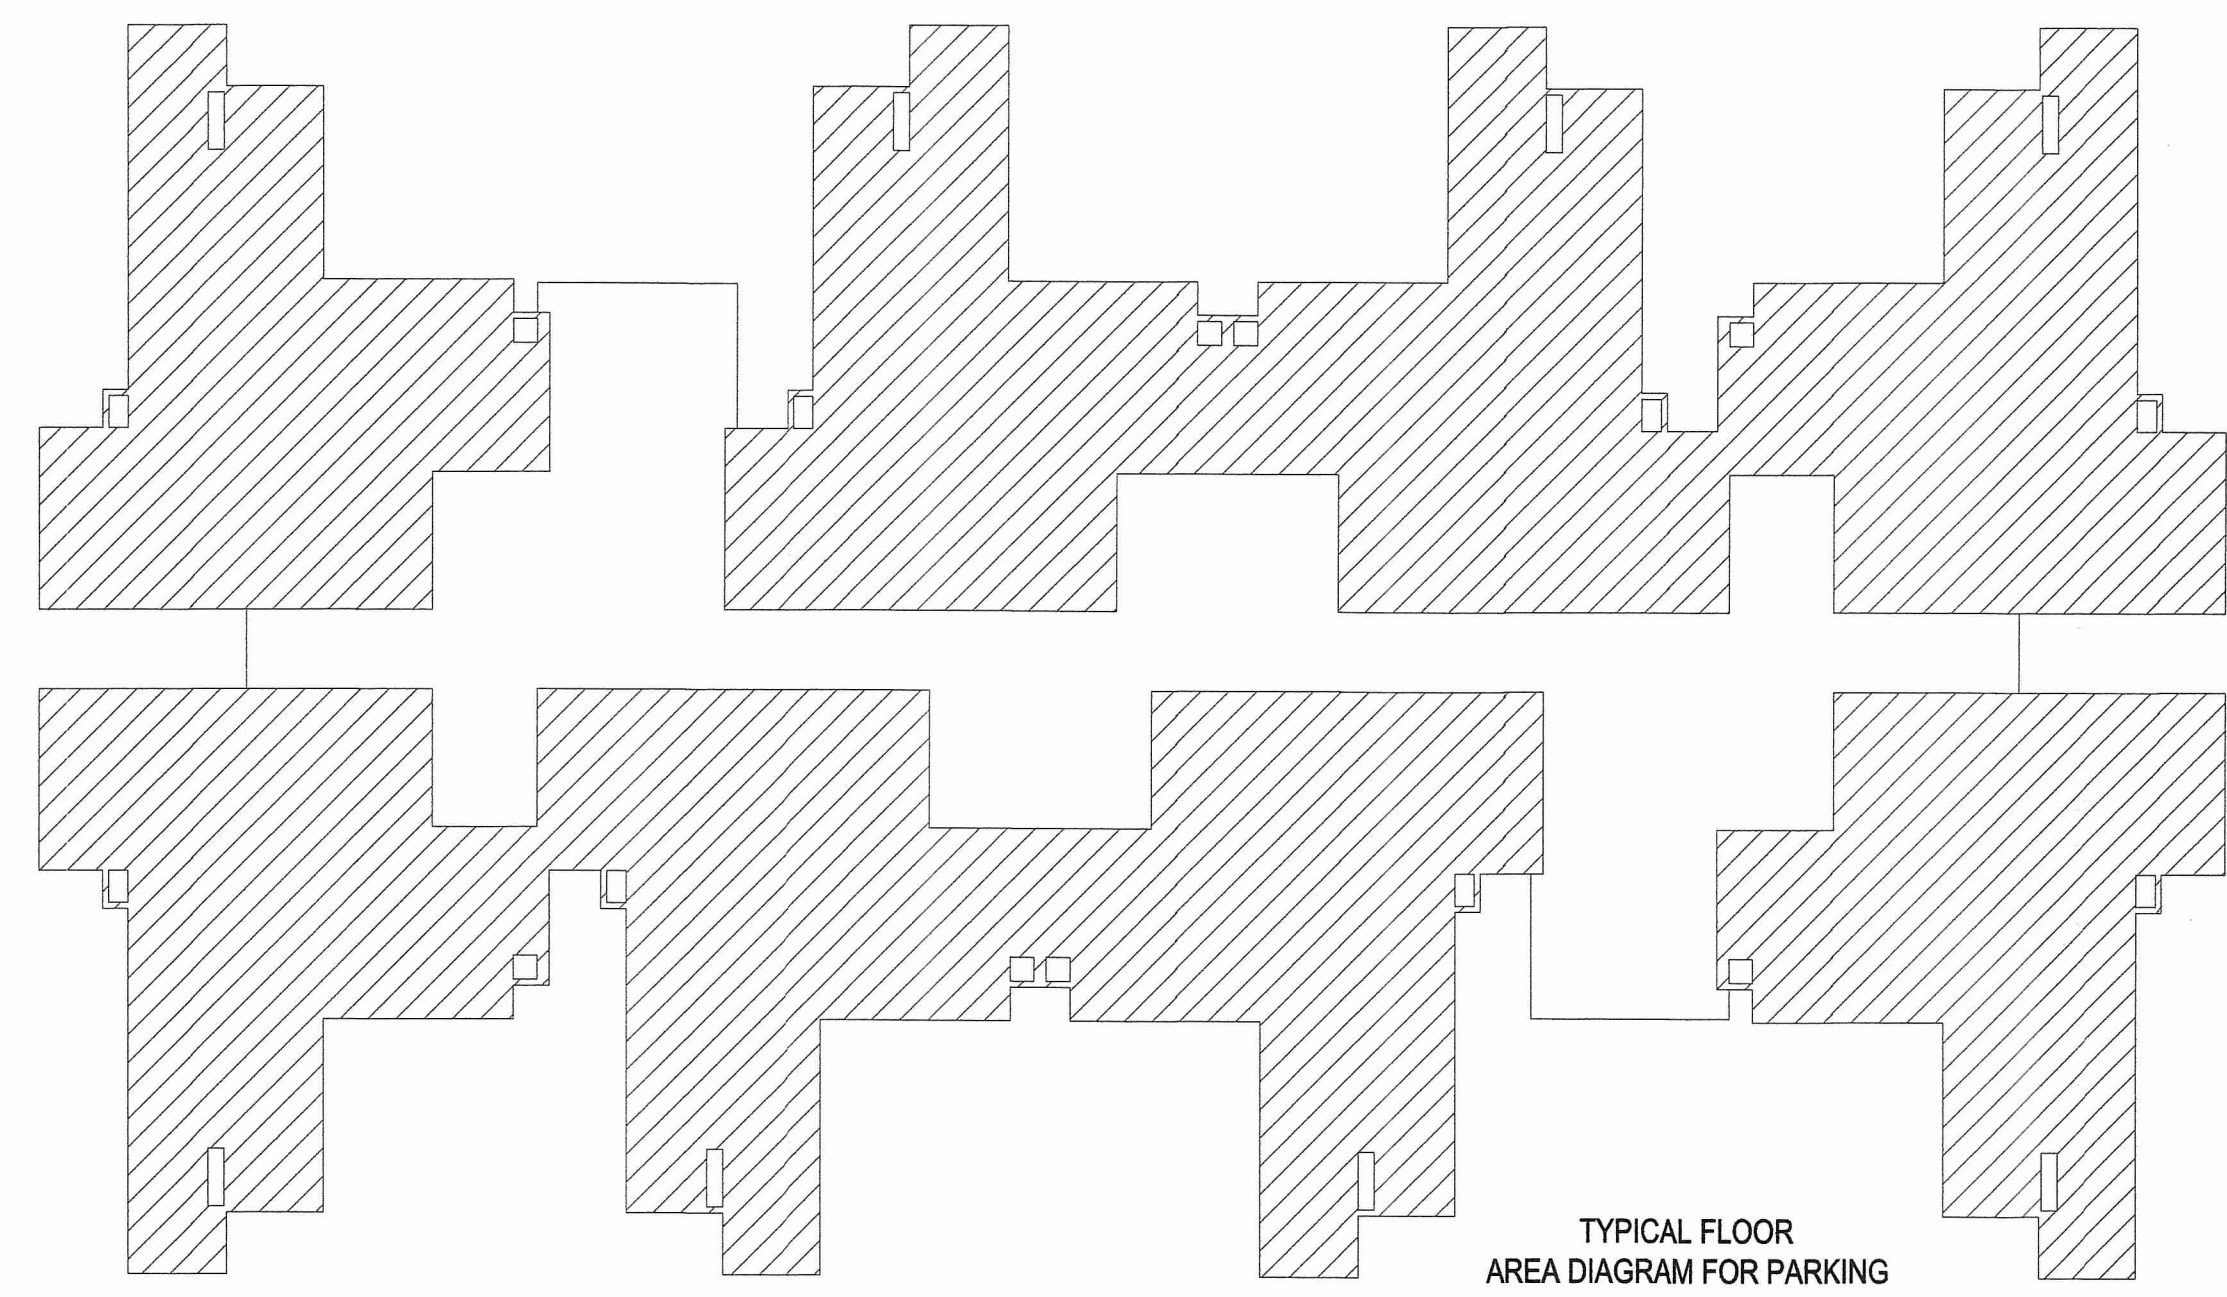




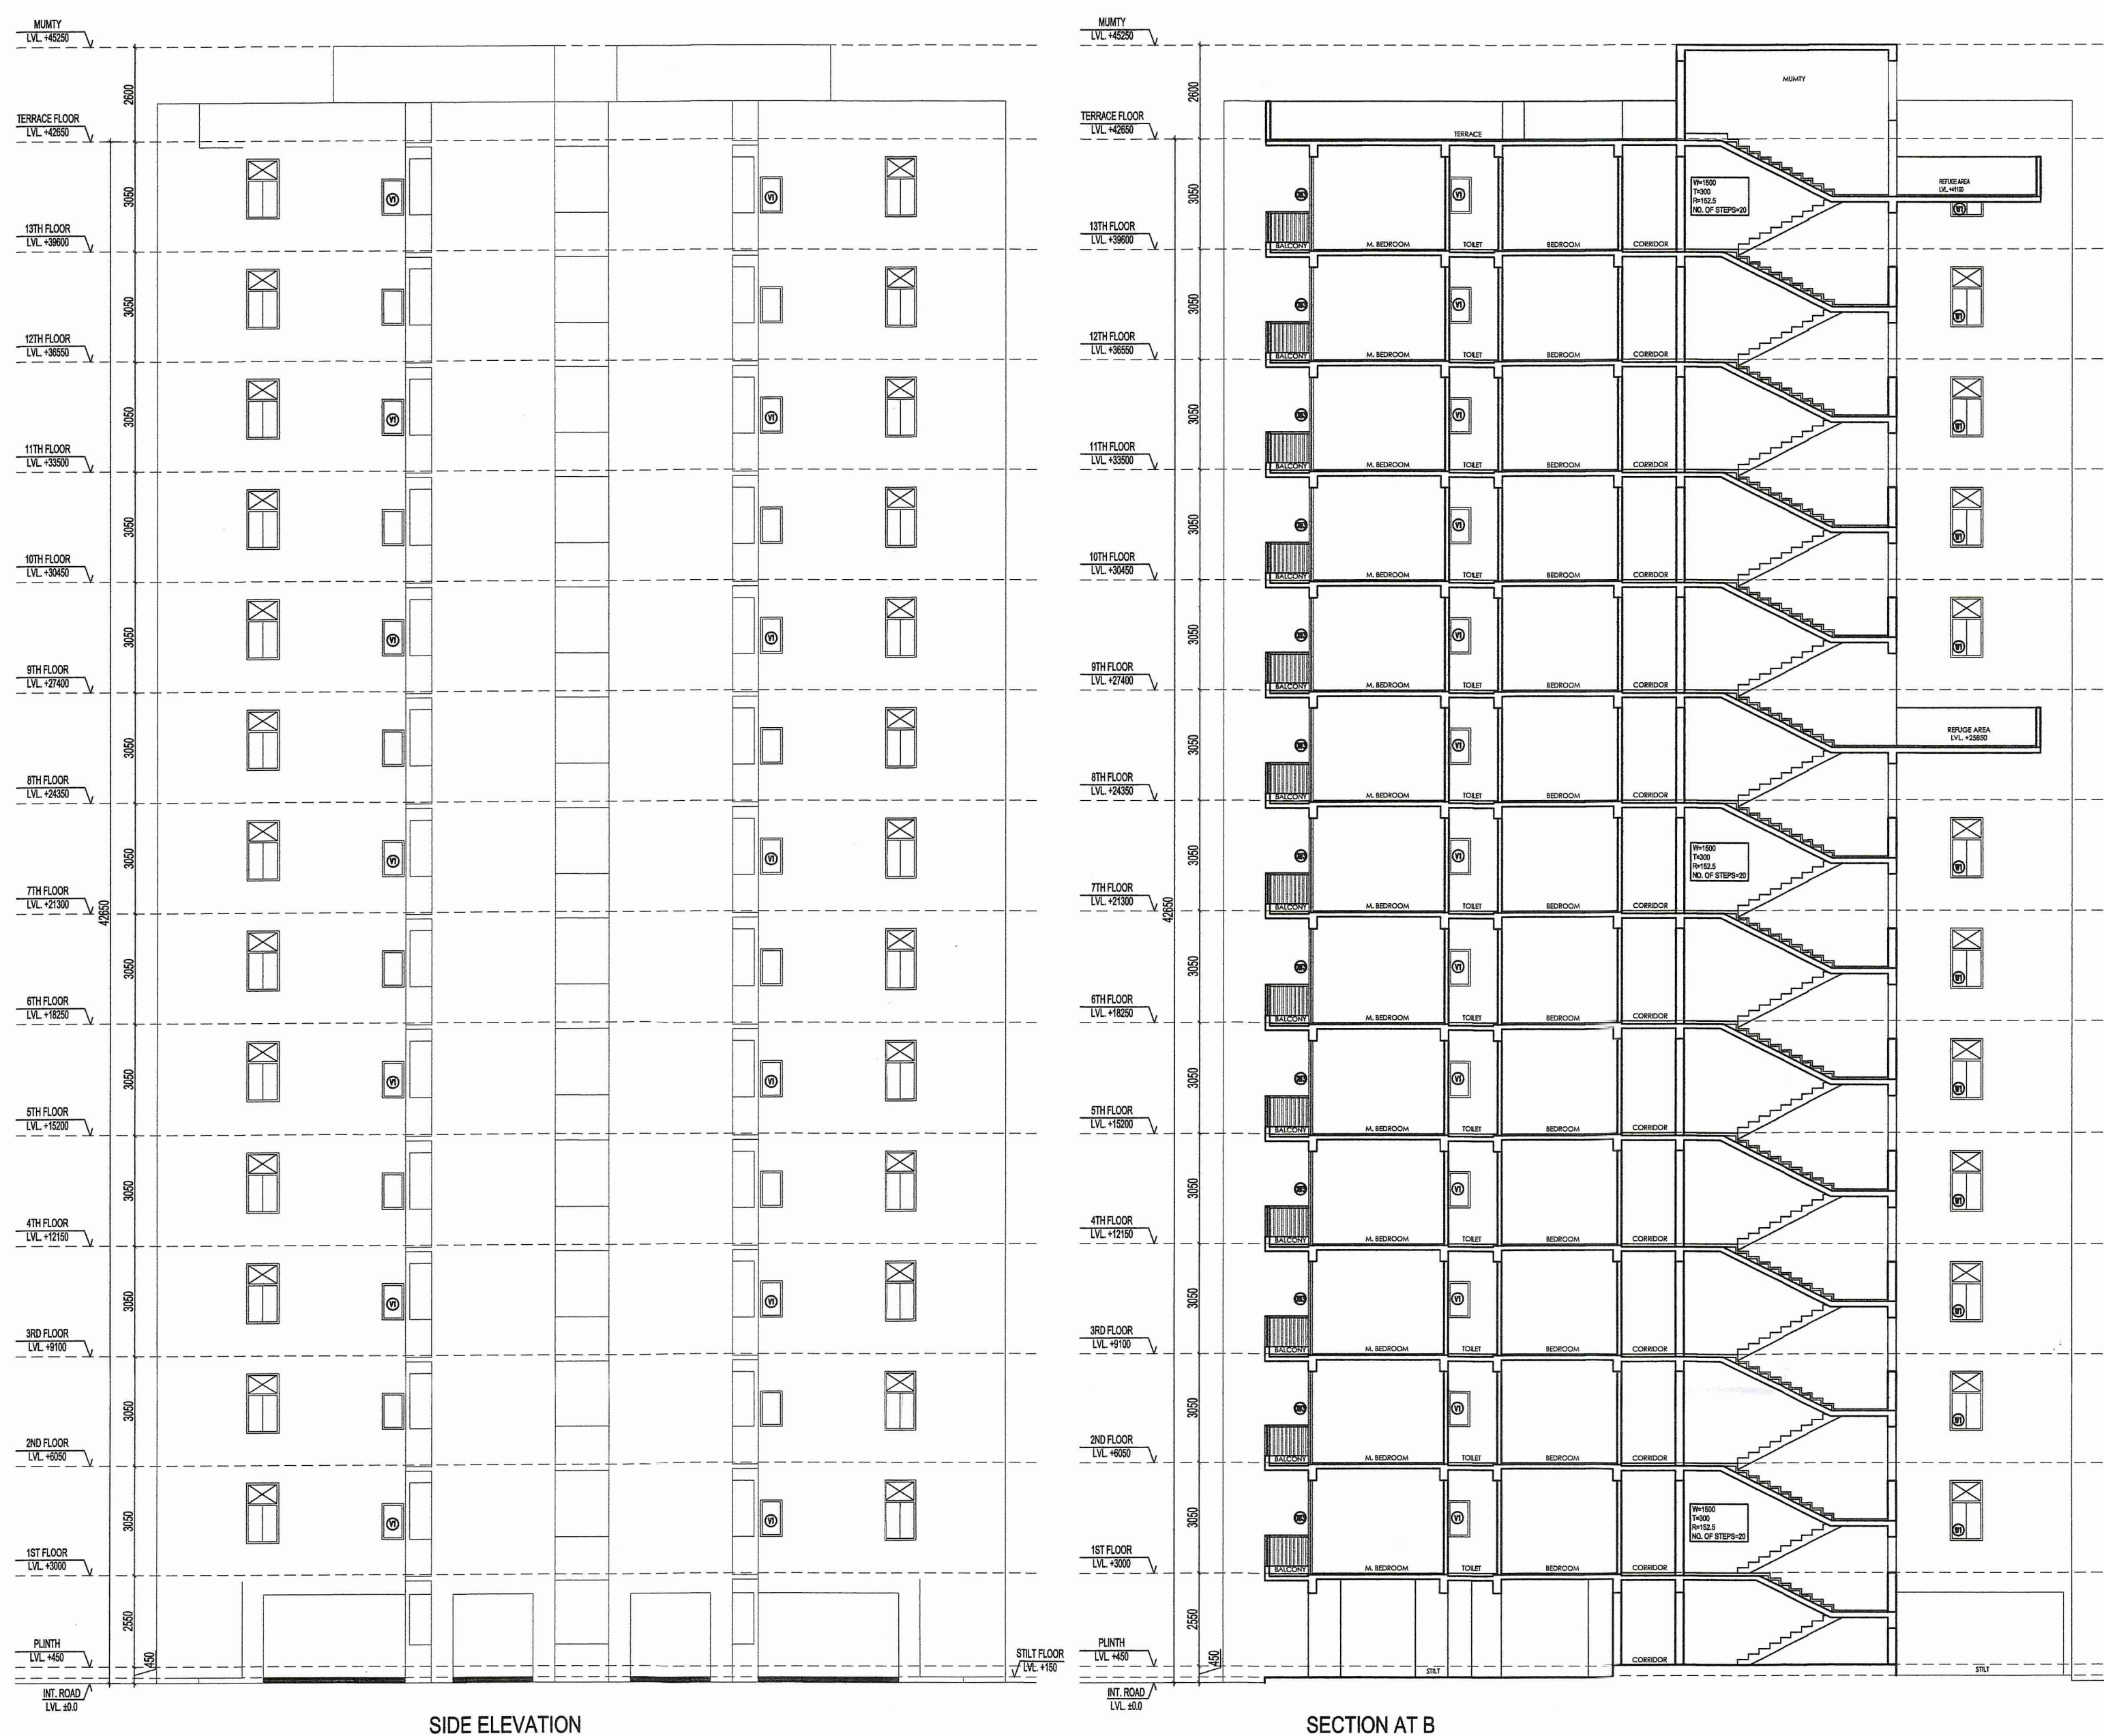

FLOOR	AREA CALCULATION	NO.	TOTAL AREA IN SQ.MT
1st FLOOR	3.300 X 2.200	1	7.260
2nd FLOOR	3.300 X 2.200	1	7.260
3rd FLOOR	3.300 X 2.200	1	7.260
4th FLOOR	3.300 X 2.200	1	7.260
5th FLOOR	3.300 X 2.200	1	7.260
6th FLOOR	3.300 X 2.200	1	7.260
7th FLOOR	3.300 X 2.200	1	7.260
8th FLOOR	3.300 X 2.200	1	7.260
9th FLOOR	3.300 X 2.200	1	7.260
10th FLOOR	3.300 X 2.200	1	7.260
11th FLOOR	3.300 X 2.200	1	7.260
12th FLOOR	3.300 X 2.200	1	7.260
13th FLOOR	3.300 X 2.200	1	7.260
TOTAL		13	94.380

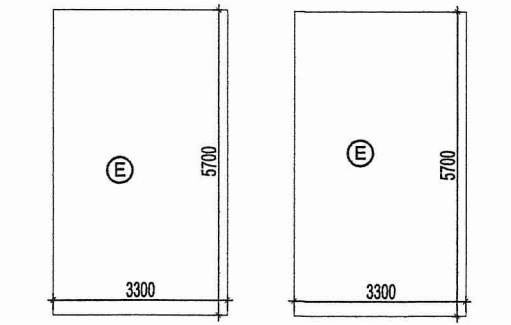



FLOOR	FLOOR AREA	COMMON AREA	NET AREA
1st FLOOR	650.220	136.236	513.984
2nd FLOOR	650.220	136.236	513.984
3rd FLOOR	650.220	136.236	513.984
4th FLOOR	650.220	136.236	513.984
5th FLOOR	650.220	136.236	513.984