


FIRST FLOOR PLAN

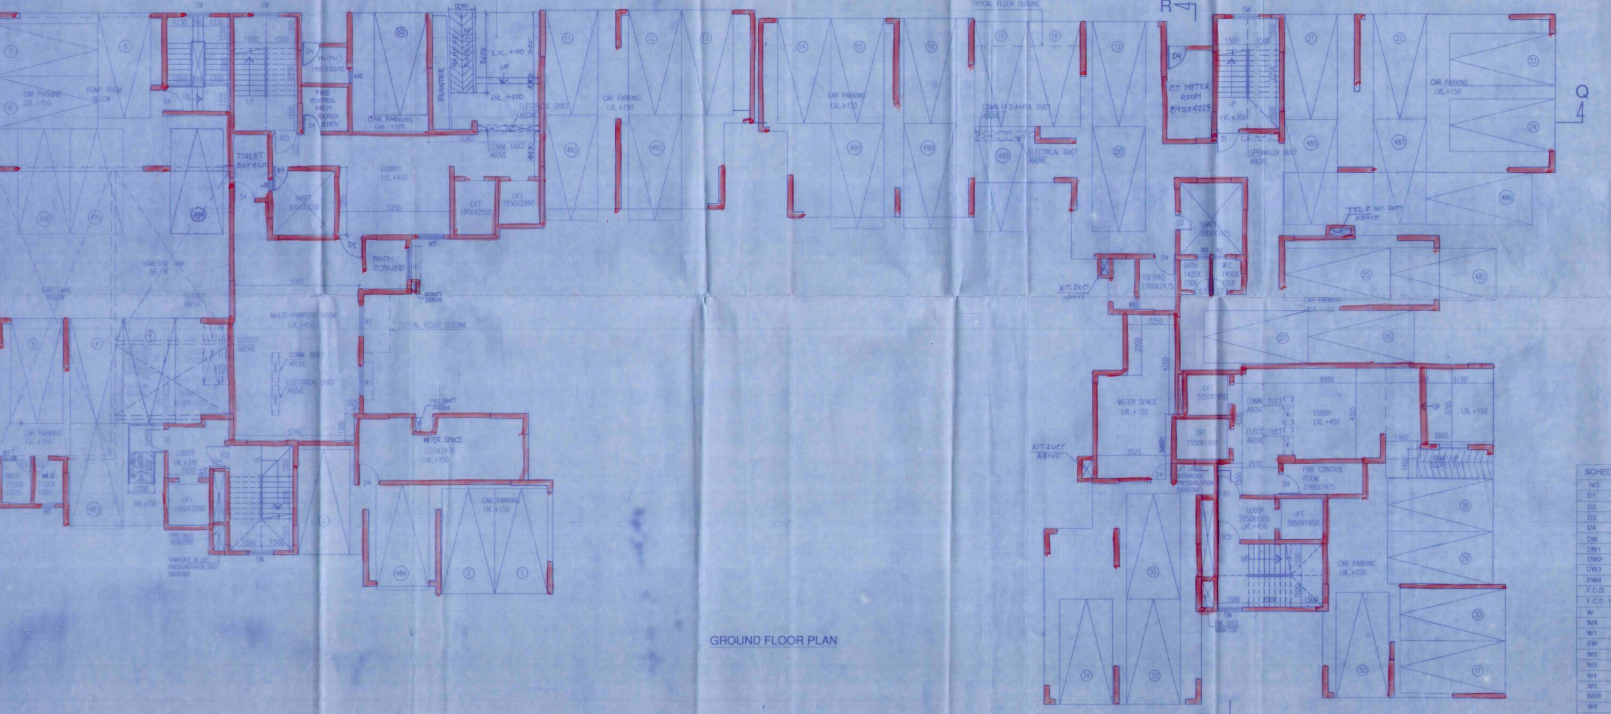

GROUND FLOOR PLAN

CERTIFICATE OF OWNER
 CERTIFIED THAT I HAVE GONE THROUGH THE BUILDING PLANS FOR RAJPUR SONAMPUR MUNICIPALITY AND ALSO UNDER TAKE TO ABIDE BY THE RULES DURING AND AFTER CONSTRUCTION OF THE BUILDING.
 Signature: *[Signature]*
 Signature of Owner

CERTIFICATE OF STRUCTURAL STABILITY
 WE HEREBY CERTIFY THAT THE FOUNDATION AND SUBSTRUCTURE OF THE BUILDING PROPOSED FOR CONSTRUCTION OF L.B. DAG NO-394, 395, 477, 478, 481 TO 485, 487 TO 490, 493, 496-498 TO 507, 510 TO 520, 522 TO 528, 538, 539, 553, 555 TO 572, 583, 584, 586, 578, 574, 492, 587, 596, 572, 587, 589, 590 TO 594, 595, 596, 597, 599, 602, 603, 604,1000.
 Signature: *[Signature]*
 Signature of Geo. Tech. Engg.

JAY PRAKASH AGRAWAL
 SBT/RPSON/22/NO-04
 SIGN OF ARCHITECT
 Signature: *[Signature]*
 Signature of Strl. Reviewer

JAY PRAKASH AGRAWAL
 SBT/RPSON/22/NO-04
 SIGN OF ARCHITECT

TITLE: GROUND & FIRST FLOOR PLAN (BLOCK 6)
 PROJECT:
 SIGN OF ARCHITECT

AGRAWAL & AGRAWAL
 BARODA KOLKATA

APPROVAL OF S.A.E.
 Checked by: *[Signature]*
 Date: 23/01/2021

FOR OFFICE USE
 APPROVED
 Signature: *[Signature]*
 Signature of Municipal Engineer
 Signature of Municipal Engineer

SCHEDULE OF DOORS & WINDOWS

NO.	SIZE	TYPE	QTY
