
## PLAN CASE NO : 2023070226

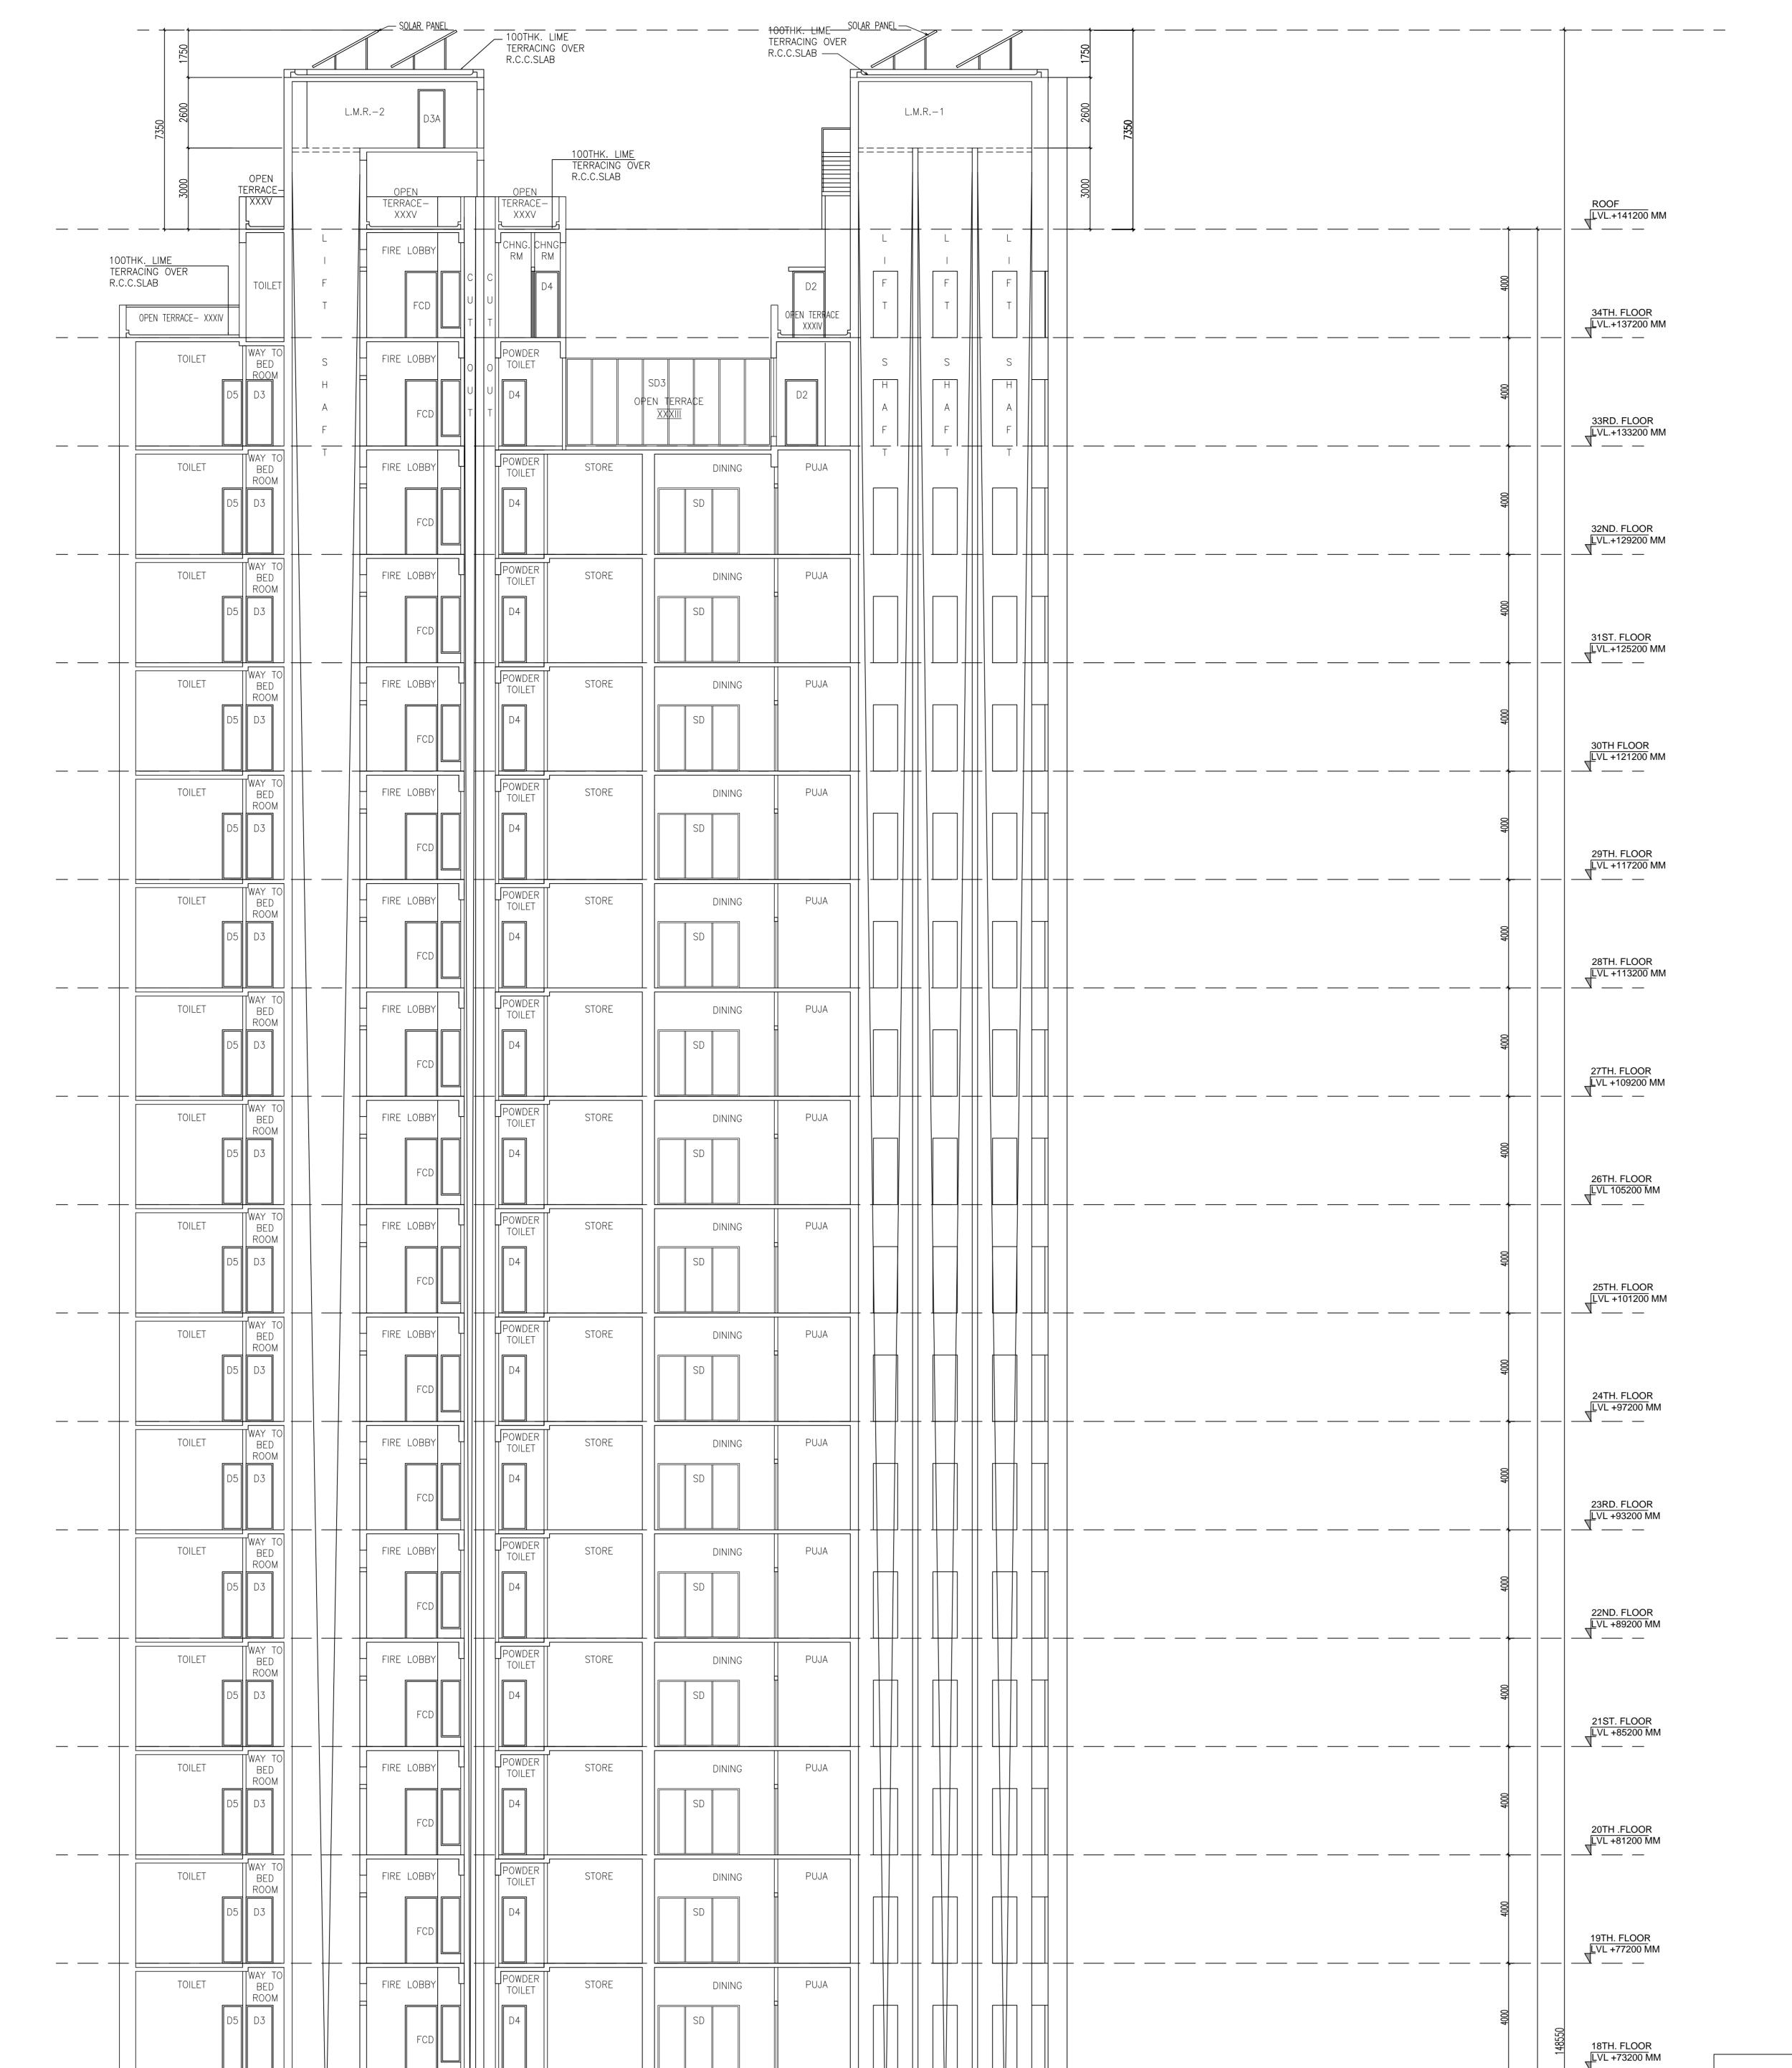

TOILET BED	FIRE LOBBY	PUJA	()JINC	PLAN FOR PROPOSED G + $\overline{XXXIV}$ STORIED
			HE BUILT	RESIDENTIAL PRE CERTIFIED GOLD GREEN
	FCD D4 SD	4		BUILDING OF HEIGHT 141.200 M. AT PREMISES NO. 2 BRIGHT STREET, KOLKATA - 700019, WARD
				NO 65, BOROUGH - VII, P.S KARAYA , U/S -
				393A OF K.M.C. ACT 1980 & COMPLYING THE NEW
TOILET BED ROOM		PUJA		AMENDMENT OF BUILDING RULE 2009.
D5 D3	D4 SD	498 998		
	FCD		16TH. FLOOR	
			LVL +65200 MM	<ol> <li>ALL DIMENSIONS ARE IN MM. UNLESS OTHERWISE STATED.</li> <li>UNLESS OTHERWISE MENTIONED ALL EXTERNAL WALLS ARE 250 MM</li> </ol>
TOILET BED	FIRE LOBBY	PUJA		THK. & ALL INTERNAL WALLS ARE 125 MM THK.
				3. THE DEPTH OF RWH TANK & SEMI UNDER GROUND RESERVOIR WILL NOT EXCEED THE DEPTH OF FOUNDATION OF NEAR BY COLUMN.
	FCD SD	4		4. THE PLOT IS NOT A TANK OR FILED UP TANK.
			15TH .FLOOR LVL +61200 MM	5. DEPTH OF RWH TANK & SEMI UNDER GROUND WATER RESERVOIR WILL NOT EXCEED THE DEPTH OF COLUMN FOUNDATION.
				6. PRECAUTIONARY MEASURES WILL BE TAKEN AT THE TIME OF CONSTRUCTION OF THE BUILDING, RWH TANK & SEMI UNDER
TOILET BED ROOM	FIRE LOBBY			GROUND WATER RESERVOIR AND DURING DEMOLITION OF THE
D5 D3	D4 SD	400 400		EXISTING BUILDING & ADJOINING STRUCTURES.
	FCD		14TH .FLOOR	NOTE:-
		= + + + + + + + + + + + + + + + + + + +	LVL +57200 MM	ALL LEVELS ARE WRITTEN IN THIS DRG.,
TOILET WAY TO BED ROOM		PUJA		CONSIDERING RAISED G.L. AS ± 0.0 RAISED G.L. IS +300 FROM ROAD CROWN LVL.
				RAISED G.L. IS +300 FROM ROAD CROWN LVL.
	FCD			
			13TH. FLOOR LVL +53200 MM	OWNERS DECLARATION
TOILET BED		PUJA		I DO HEREBY DECLARE WITH FULL RESPONSIBILITY THAT I SHALL
				ENGAGE ARCHITECT, E.S.E. & G.T.E. DURING CONSTRUCTION.
D5 D3	SD SD			I SHALL FOLLOW THE INSTRUCTIONS OF ARCHITECT, E.S.E. & G.T.E. DURING CONSTRUCTION OF THE BUILDING (AS PER B.S.PLAN).
			12TH. FLOOR LVL +49200 MM	K.M.C. AUTHORITY WILL NOT BE RESPONSIBLE FOR STRUCTURAL STABILITY OF THE BUILDING AND ADJOINING STRUCTURES.
		= + + + + + + + + + + + + + + + + + + +		IF ANY SUBMITTED DOCUMENTS ARE FOUND TO BE FAKE, THE K.M.C. AUTHORITY WILL REVOKE THE SANCTION PLAN .
TOILET BED ROOM	FIRE LOBBY			THE CONSTRUCTION OF WATER RESERVOIR WILL BE UNDER TAKEN UNDER THE GUIDANCE OF E.S.E. AND ARCHITECT BEFORE
D5 D3	D4 SD			STARTING OF BUILDING FOUNDATION WORK. DURING INSPECTION PLOT WAS IDENTIFIED BY ME.
	FCD		11TH. FLOOR	PLOT WAS IDENTIFIED BY ME.
			LVL +45200 MM	
TOILET BED	FIRE LOBBY	PUJA		
D5 D3	FCD D4 SD	40		
			10TH .FLOOR LVL +41200MM	MAHENDRA JAIN (Director of Arrjavv Builder Private Limited)
		= + + + + + + + + + + + + + + + + + +		Constituted Attorney of SAUMISH CHANDRA ROY
TOILET BED ROOM				NAME OF SIGNATORY / APPLICANT
D5 D3	D4 SD	4000		CERTIFICATE OF STRUCTURAL ENGINEER.
	FCD		9TH. FLOOR	THIS IS TO CERTIFY THAT THE STRUCTURAL DESIGN AND DRAWINGS OF BOTH FOUNDATION AND SUPER STRUCTURE OF
		= + + + + + + + + + + + + + + + + + + +	LVL +37200 MM	THE BUILDING HAS BEEN MADE BY ME CONSIDERING ALL POSSIBLE LOADS INCLUDING THE SEISMIC LOAD AS PER THE
TOILET WAY TO BED BOOM	FIRE LOBBY	PUJA		NATIONAL BUILDING CODE OF INDIA AND CERTIFIED THAT IT IS SAFE AND STABLE IN ALL RESPECTS.
				WE DO, HEREBY, ALSO UNDERTAKE THAT DURING EXECUTION OF THE WORK ALL PRECAUTIONARY MEASURES WILL BE TAKEN BY US
	FCD FCD		8TH. FLOOR	IN RESPECT OF SAFETY AND STABILITY OF THE ADJOINING STRUCTURE AND PROPERTIES.
TOILET BED	FIRE LOBBY			

