



PART SECTION B-B
SCALE - 1:100

2ND FLOOR PLAN
SCALE - 1:100

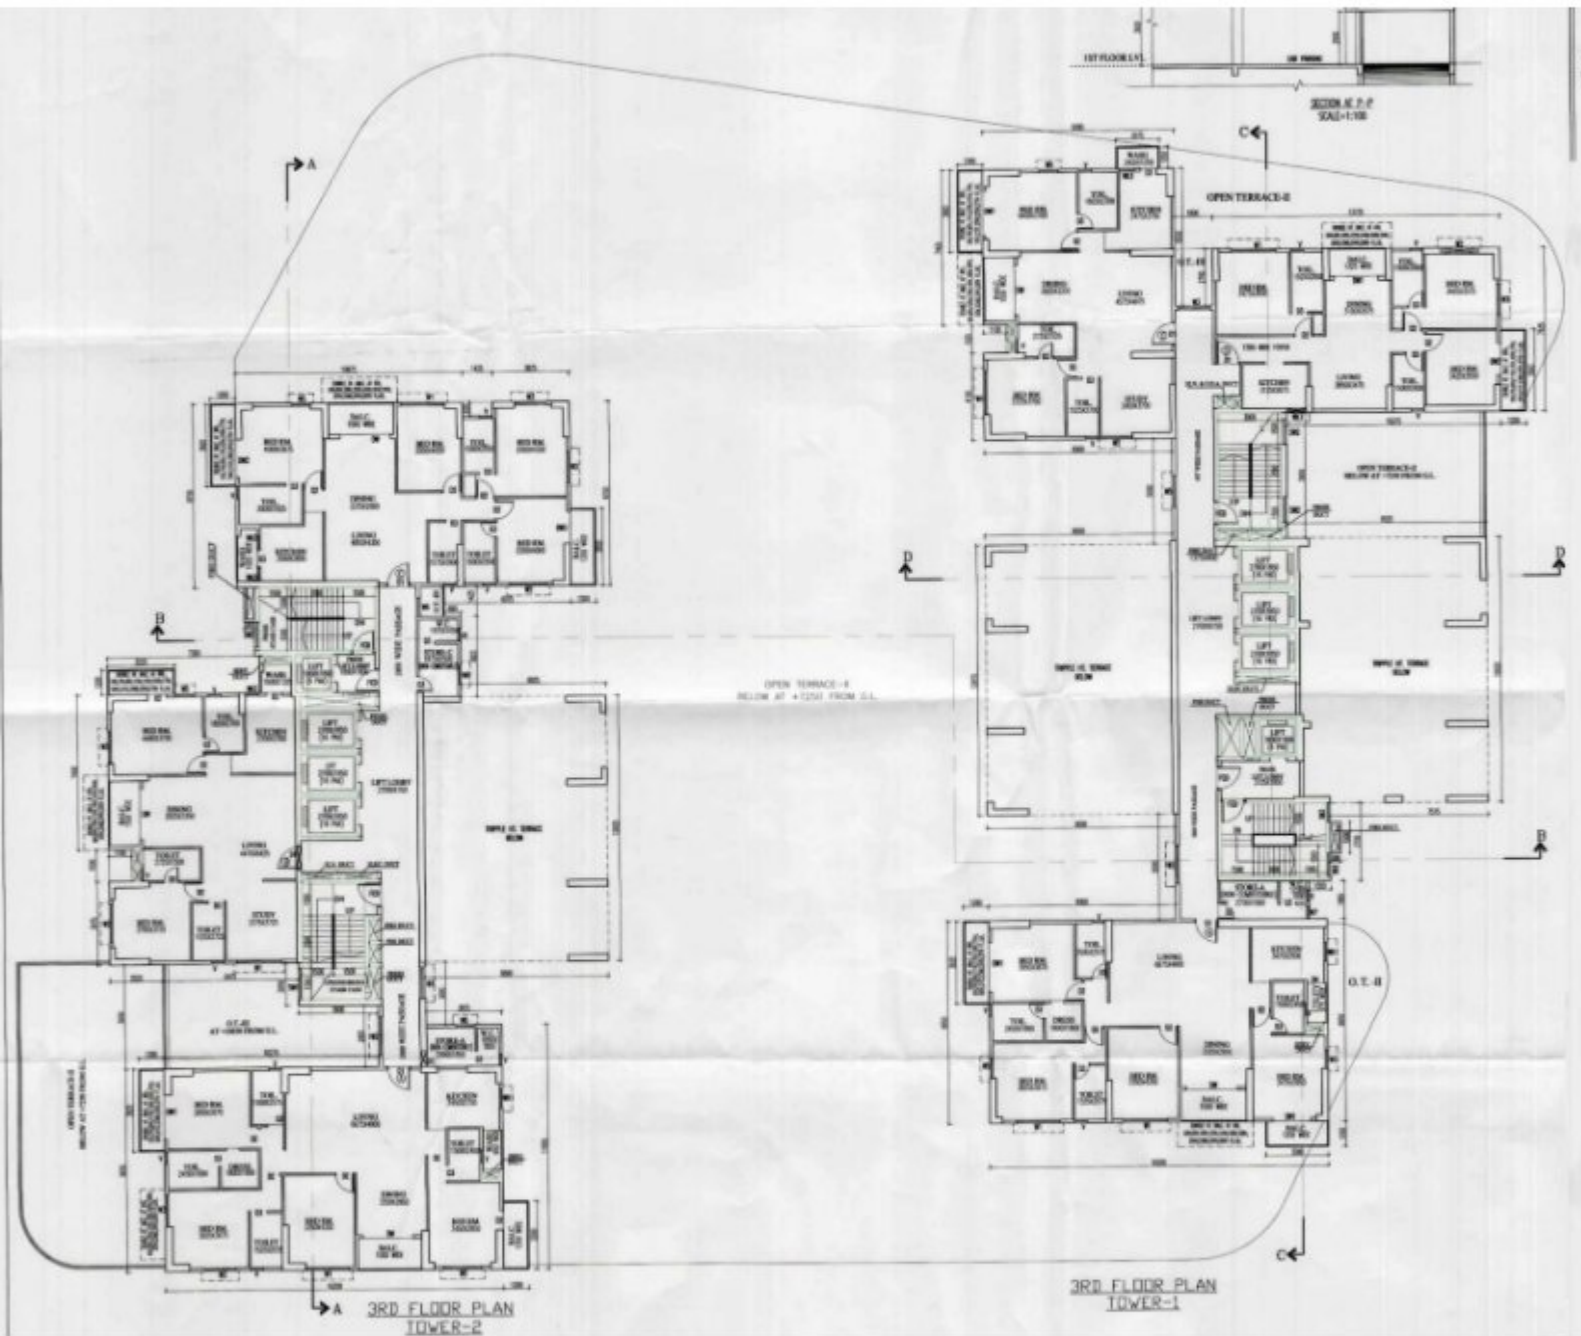


3RD FLOOR PLAN
TOWER-2

3RD FLOOR PLAN
TOWER-1

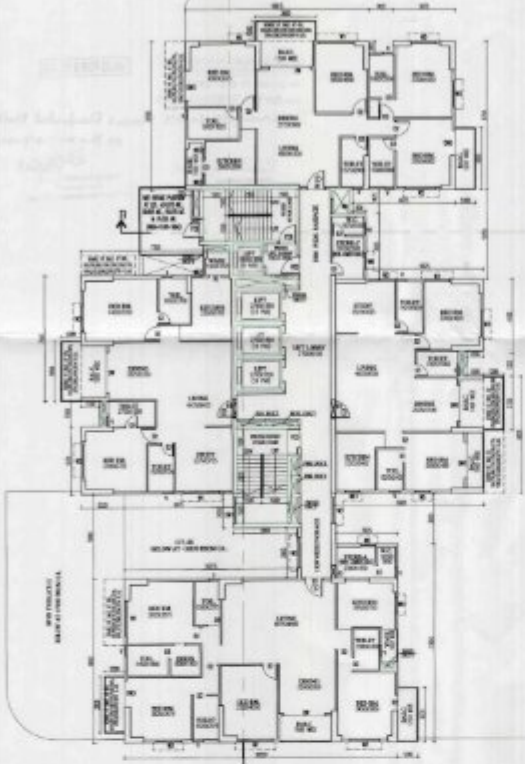

12TH FLOOR PLAN
TOWER-2

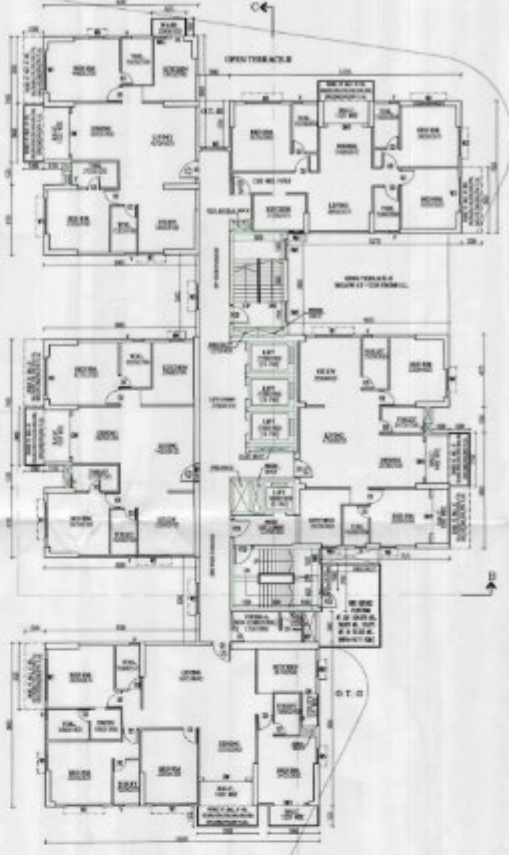


12TH FLOOR PLAN
TOWER-1




22ND FLOOR PLAN
TOWER-2

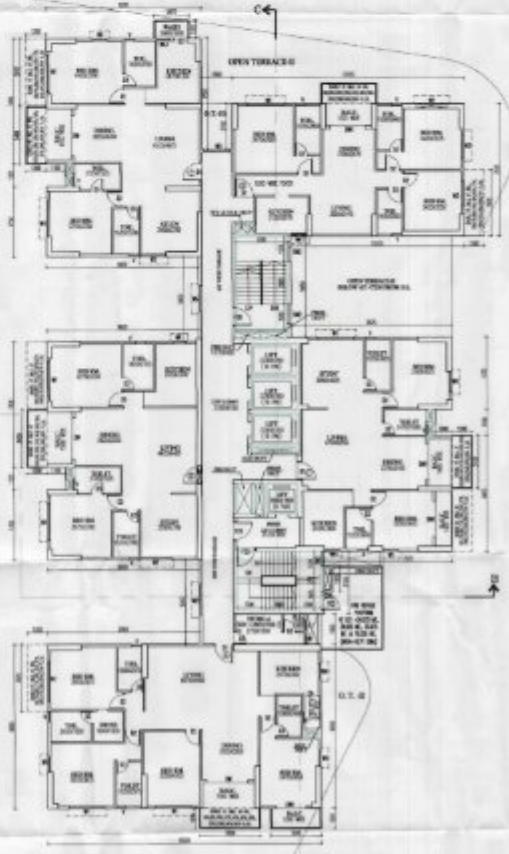


22ND FLOOR PLAN
TOWER-1







23RD FLOOR PLAN
TOWER-2

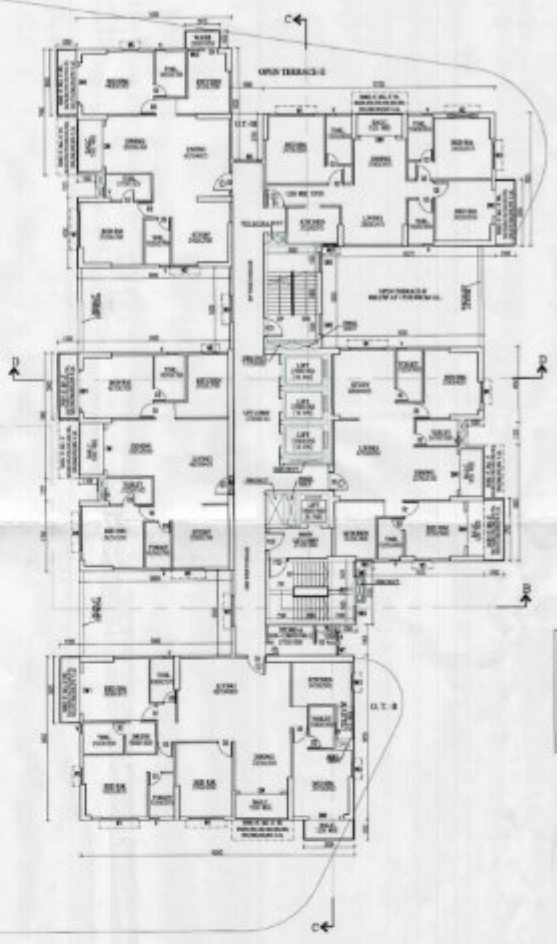


23RD FLOOR PLAN
TOWER-1

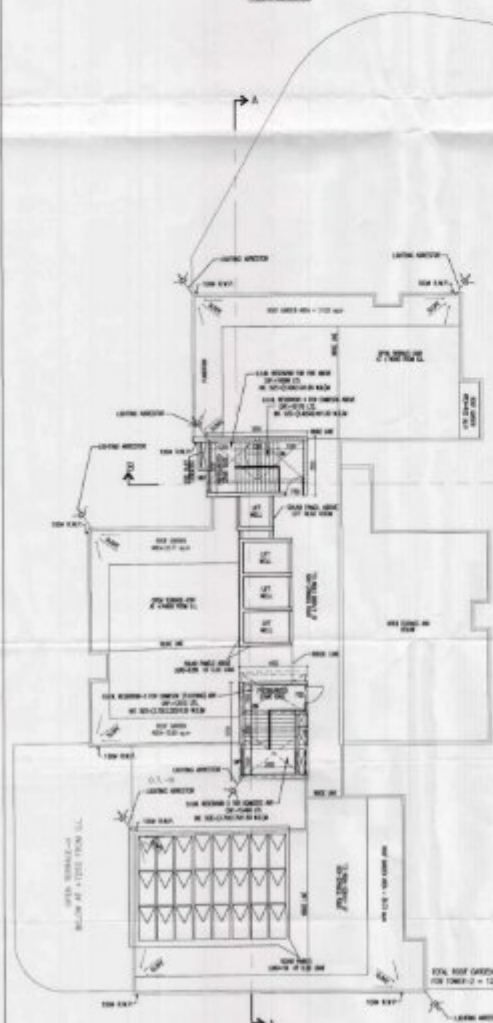


24TH/ROOF FLOOR PLAN
TOWER-2

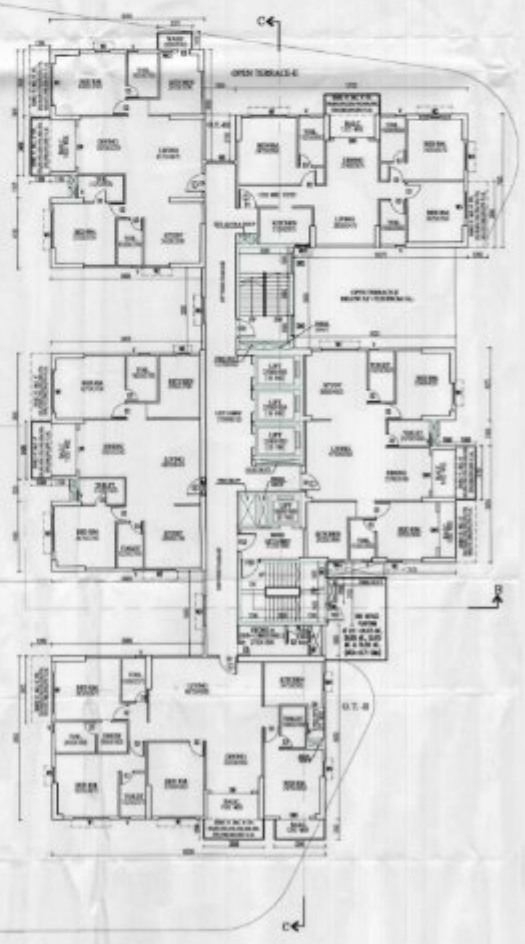

24TH FLOOR PLAN
TOWER-1

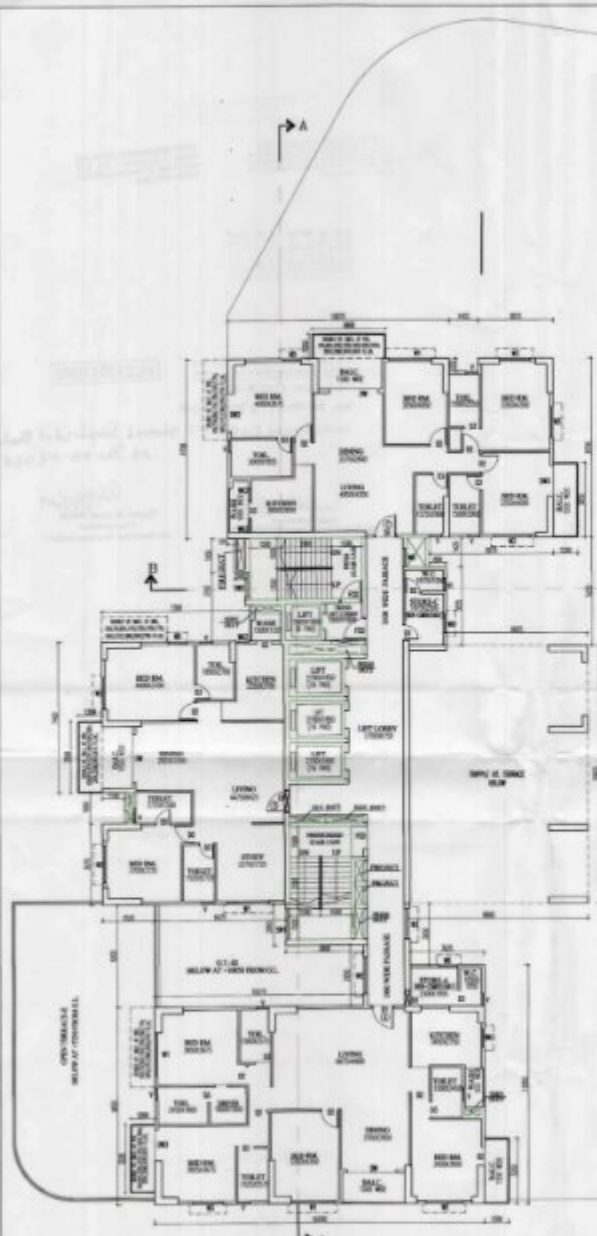


4TH FLOOR PLAN
TOWER-2

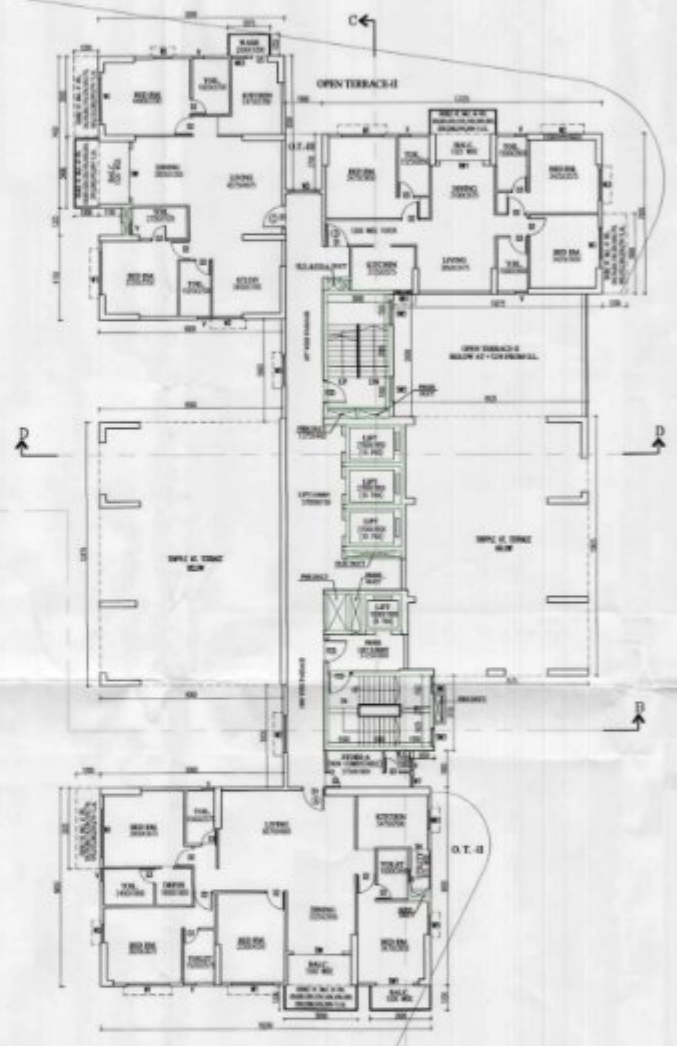

4TH FLOOR PLAN
TOWER-1


OPEN TERRACE-1
VIEW AT +7200 FROM G.L.

O.T.-2

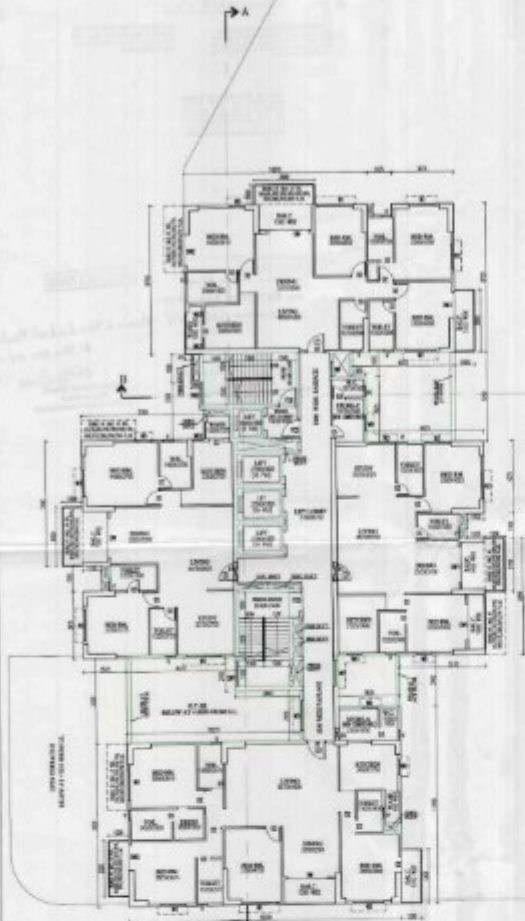

TYPICAL 6TH,8TH,10TH,14TH,16TH,18TH,20TH FLOOR PLAN
TOWER-2


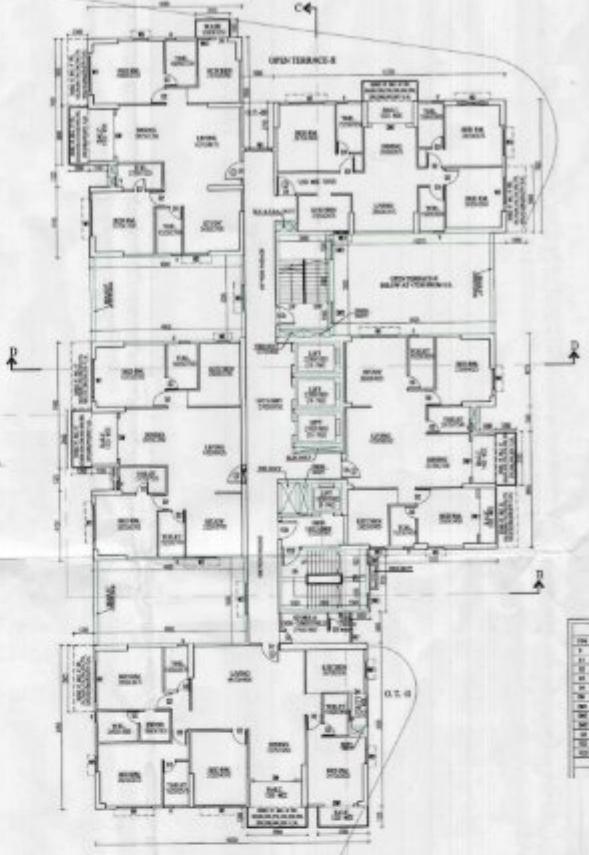


TYPICAL 6TH,8TH,10TH,14TH,16TH,18TH,20TH FLOOR PLAN
TOWER-1




TOWER-2


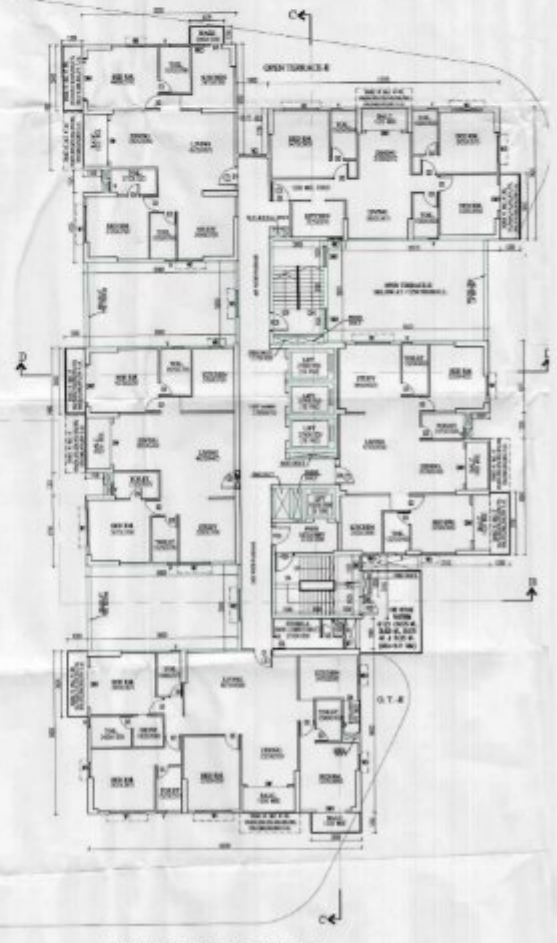

TOWER-1

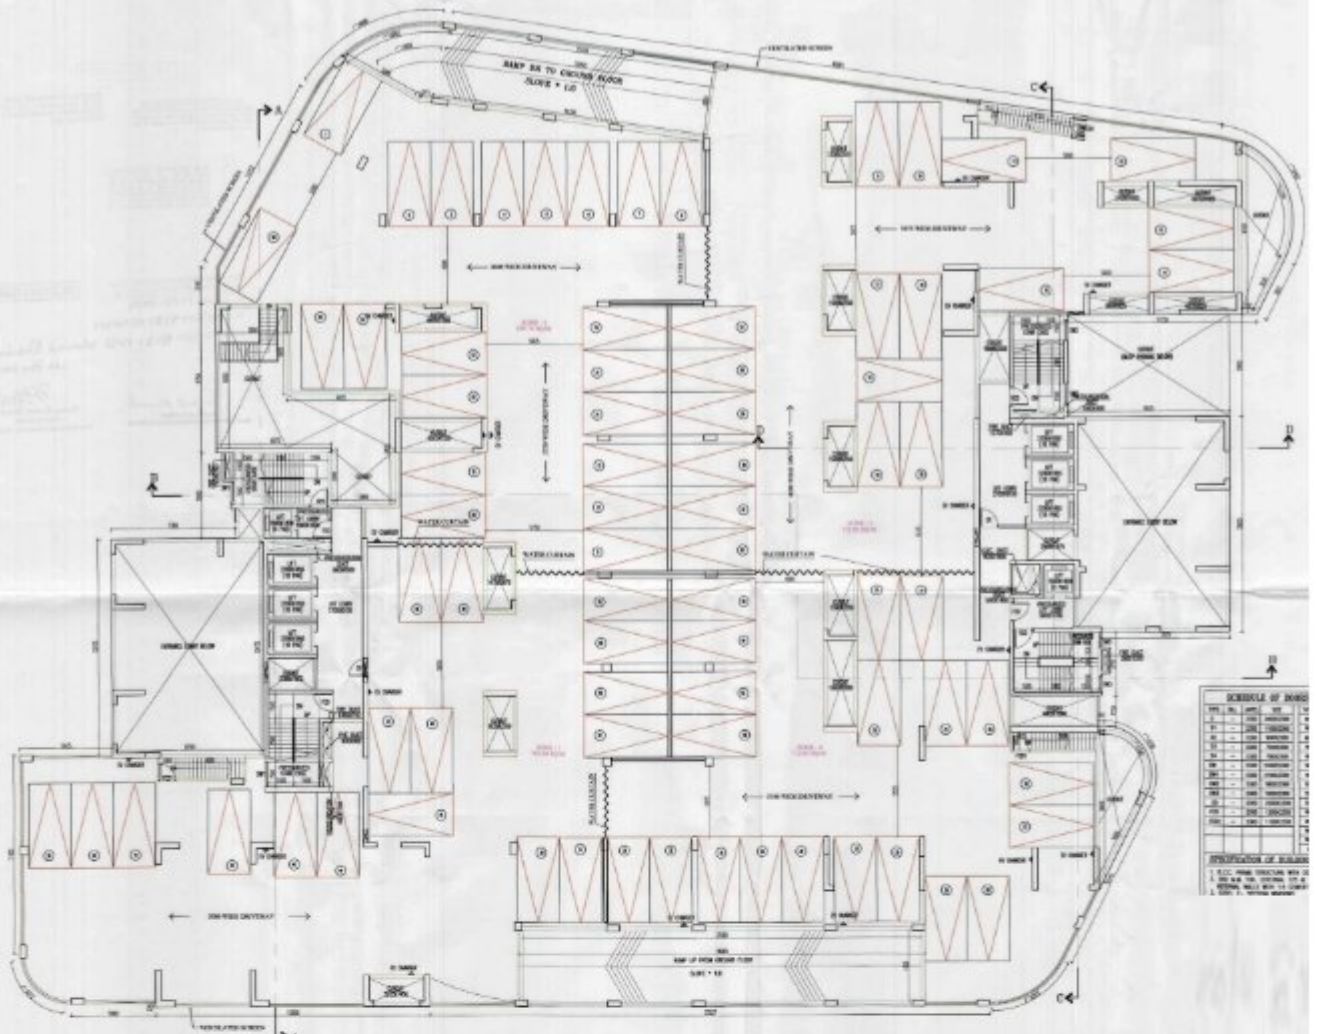






FIRST FLOOR PLAN
SCALE - 1/100

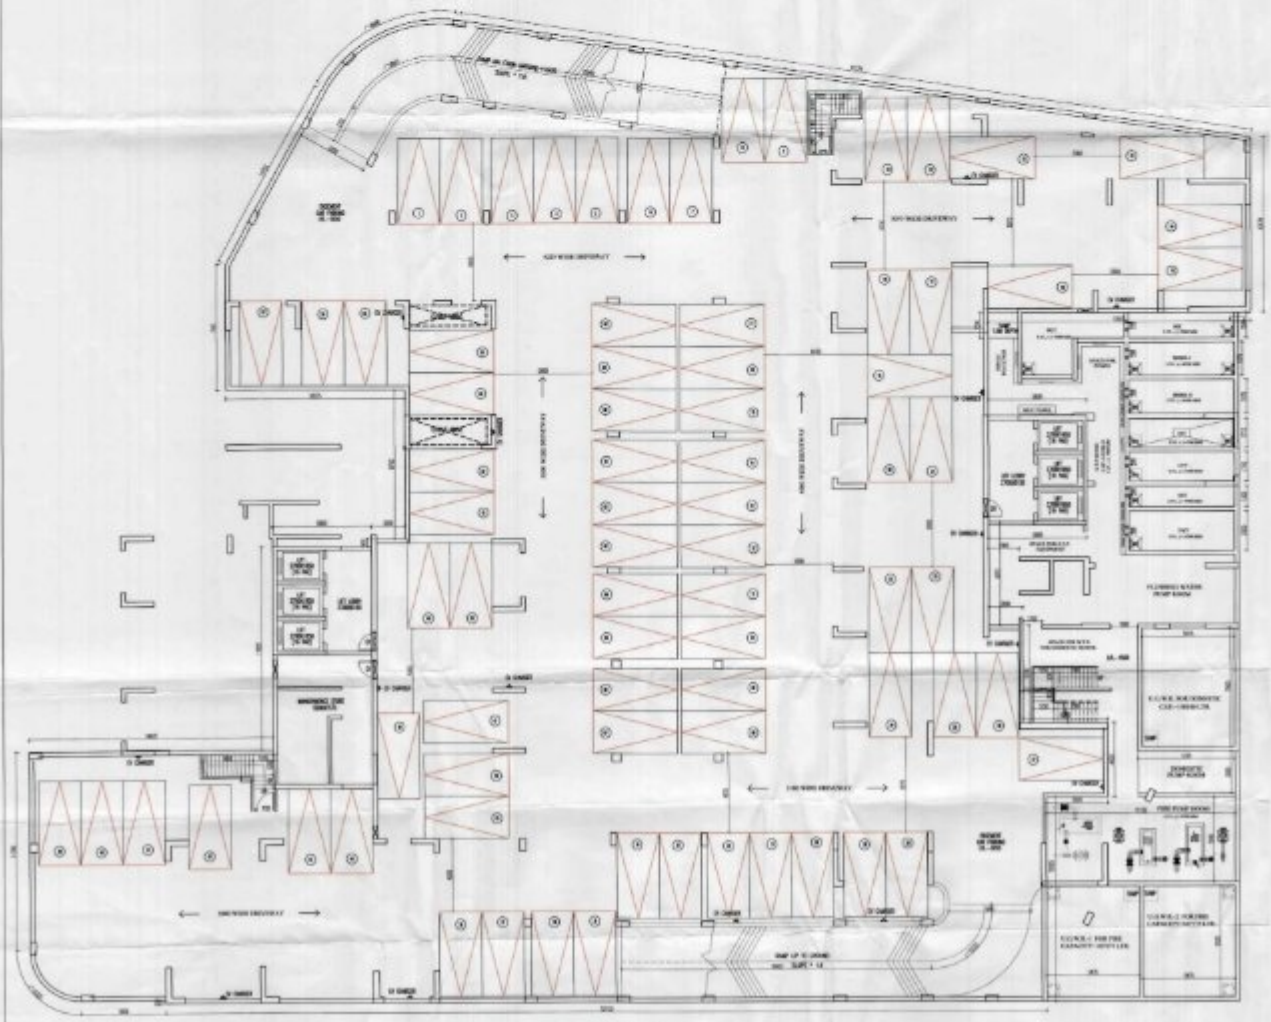


BASMENT FLOOR PLAN
SCALE - 1/100

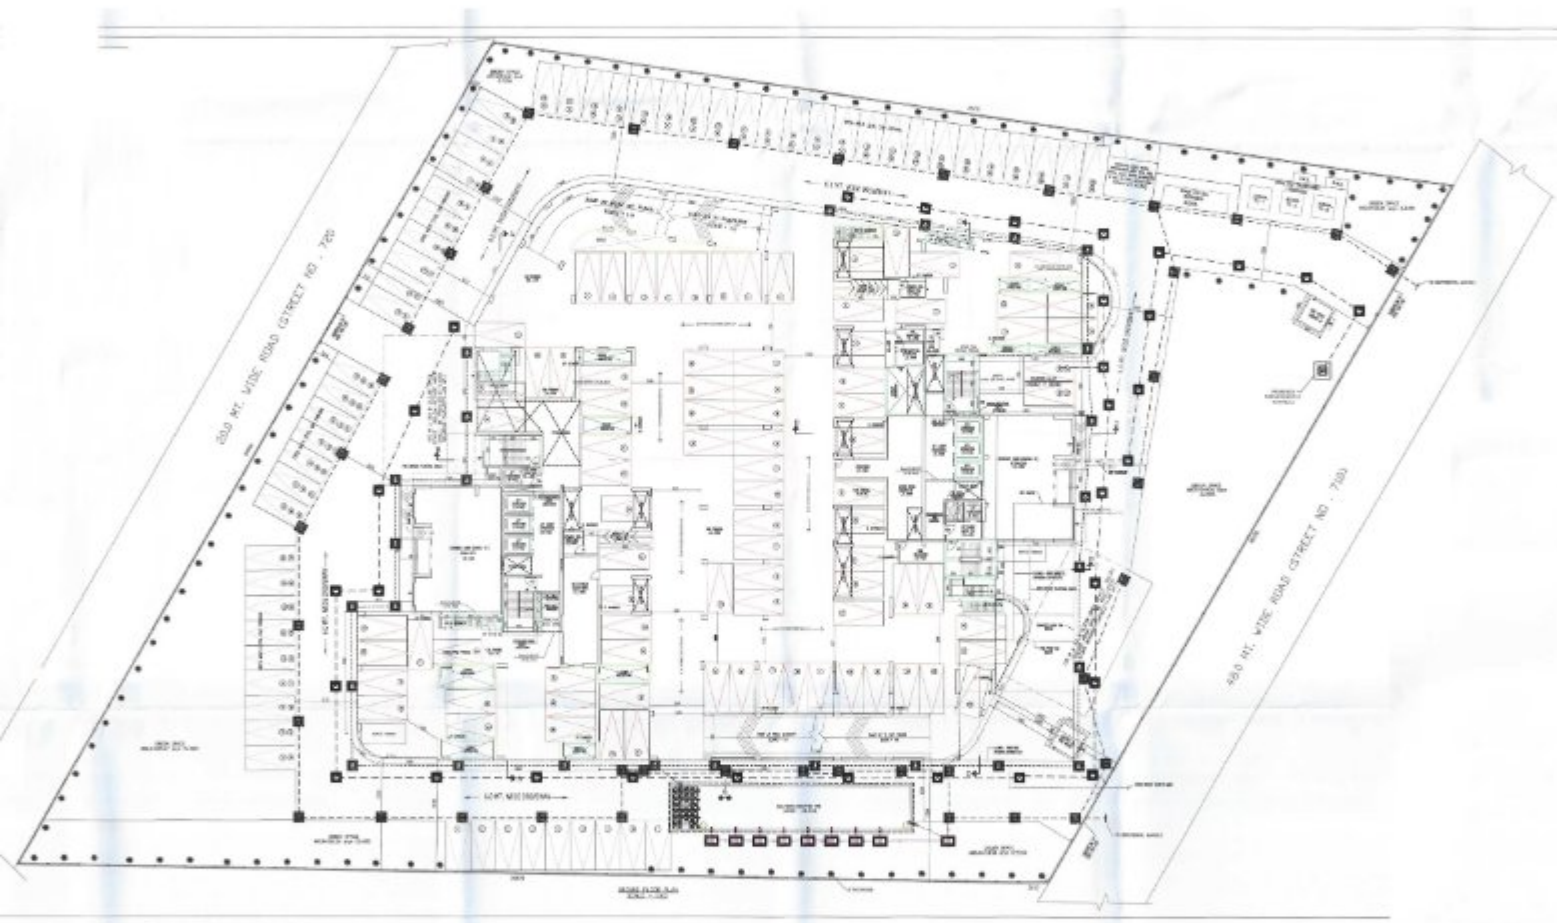

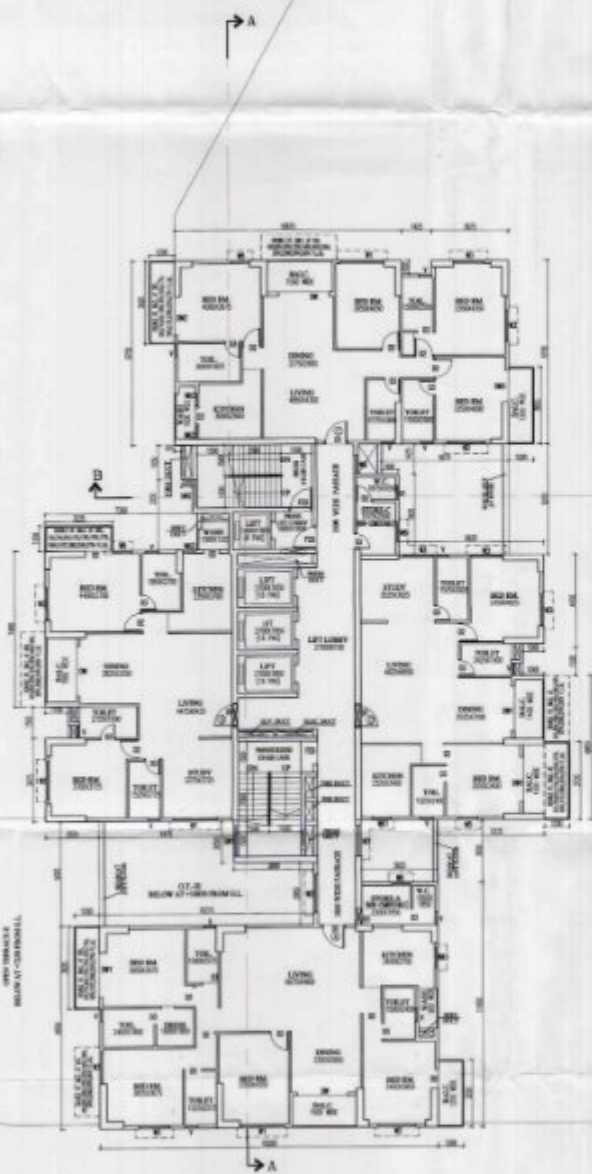

TYPICAL (5TH, 9TH, 11TH, 13TH, 15TH, 19TH & 21ST) FLOOR PLAN
TOWER-2

OPEN TERRACE-1
BELOW AT +720 FROM C.L.

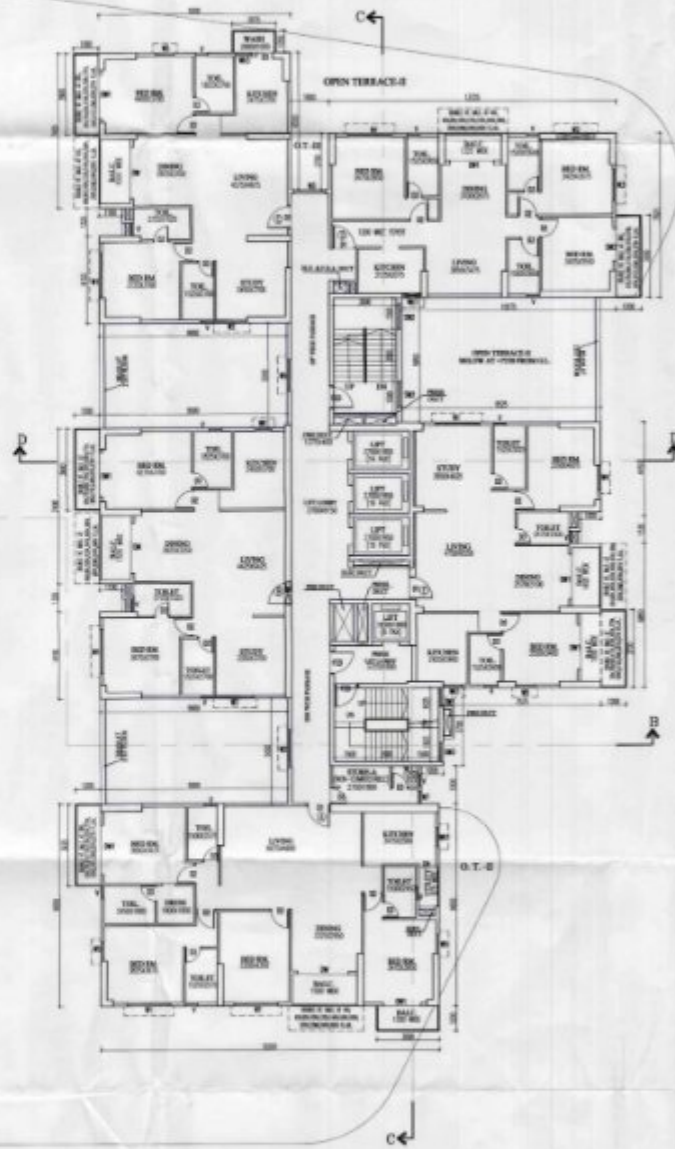

TYPICAL (5TH, 9TH, 11TH, 13TH, 15TH, 19TH & 21ST) FLOOR PLAN
TOWER-1