

**DECLARATION OF E.B.A.**  
 I HEREBY CERTIFY THAT THE PLANS, ELEVATIONS AND SECTIONS AND OTHER STRUCTURAL DRAWINGS SUBMITTED TO ME FOR THE PROPOSED CONSTRUCTION OF THE BUILDING HAVE BEEN PREPARED BY ME OR UNDER MY CLOSE PERSONAL SUPERVISION AND TO THE BEST OF MY KNOWLEDGE AND BELIEF THEY COMPLY WITH ALL THE REQUIREMENTS OF THE BUILDING ACT AND THE BUILDING REGULATIONS AND I AM NOT PROVIDING ANY CONCEALED INFORMATION TO THE PUBLIC. 

**STRUCTURAL CERTIFICATE**  













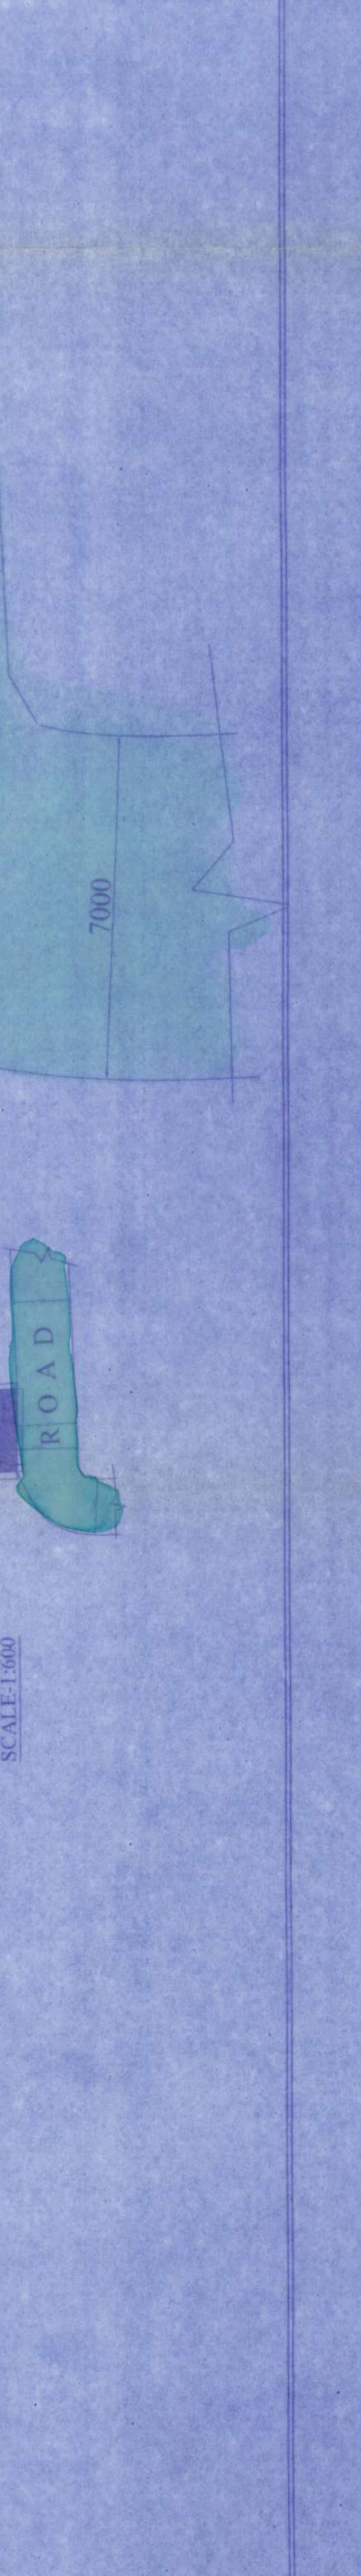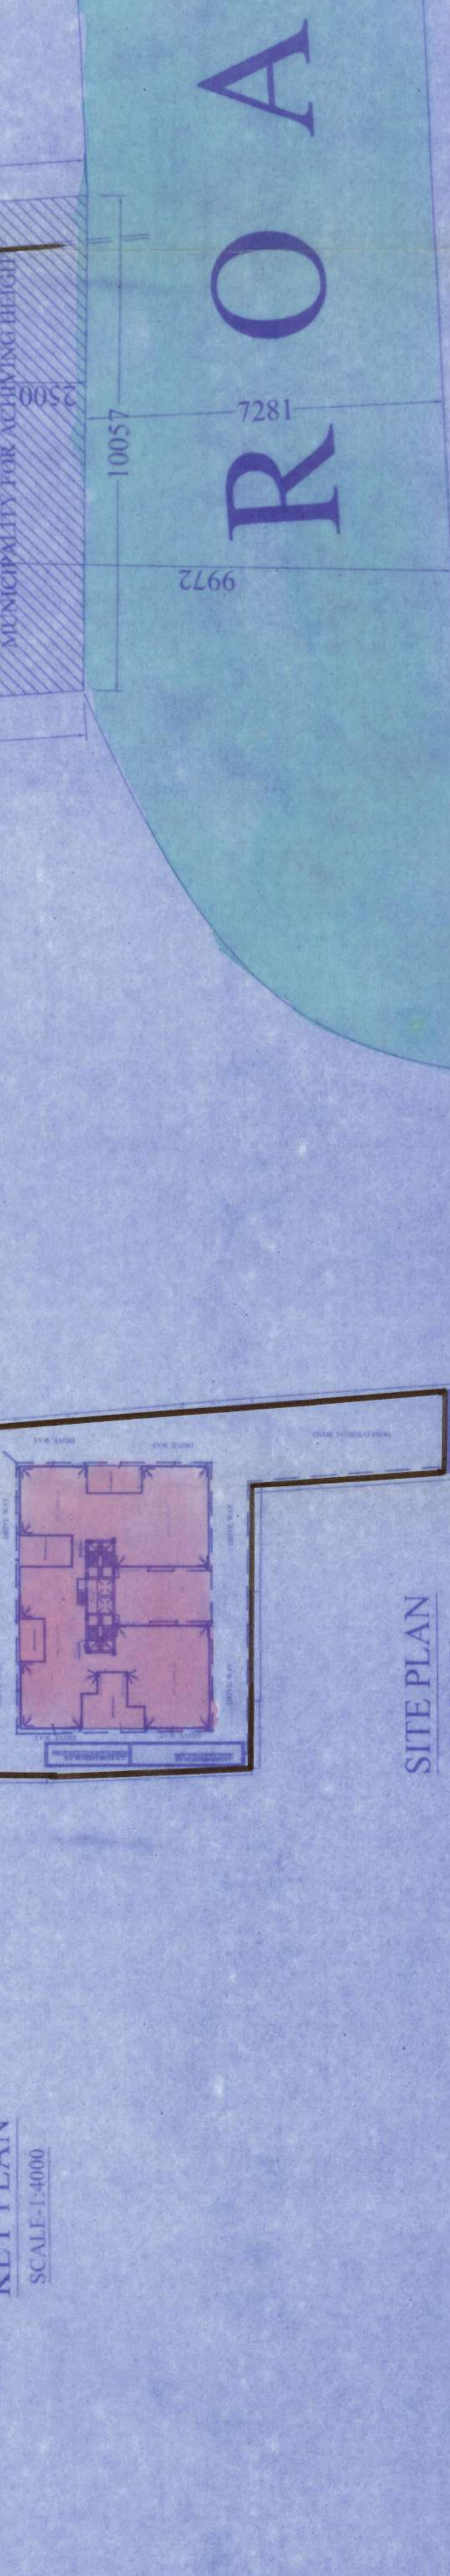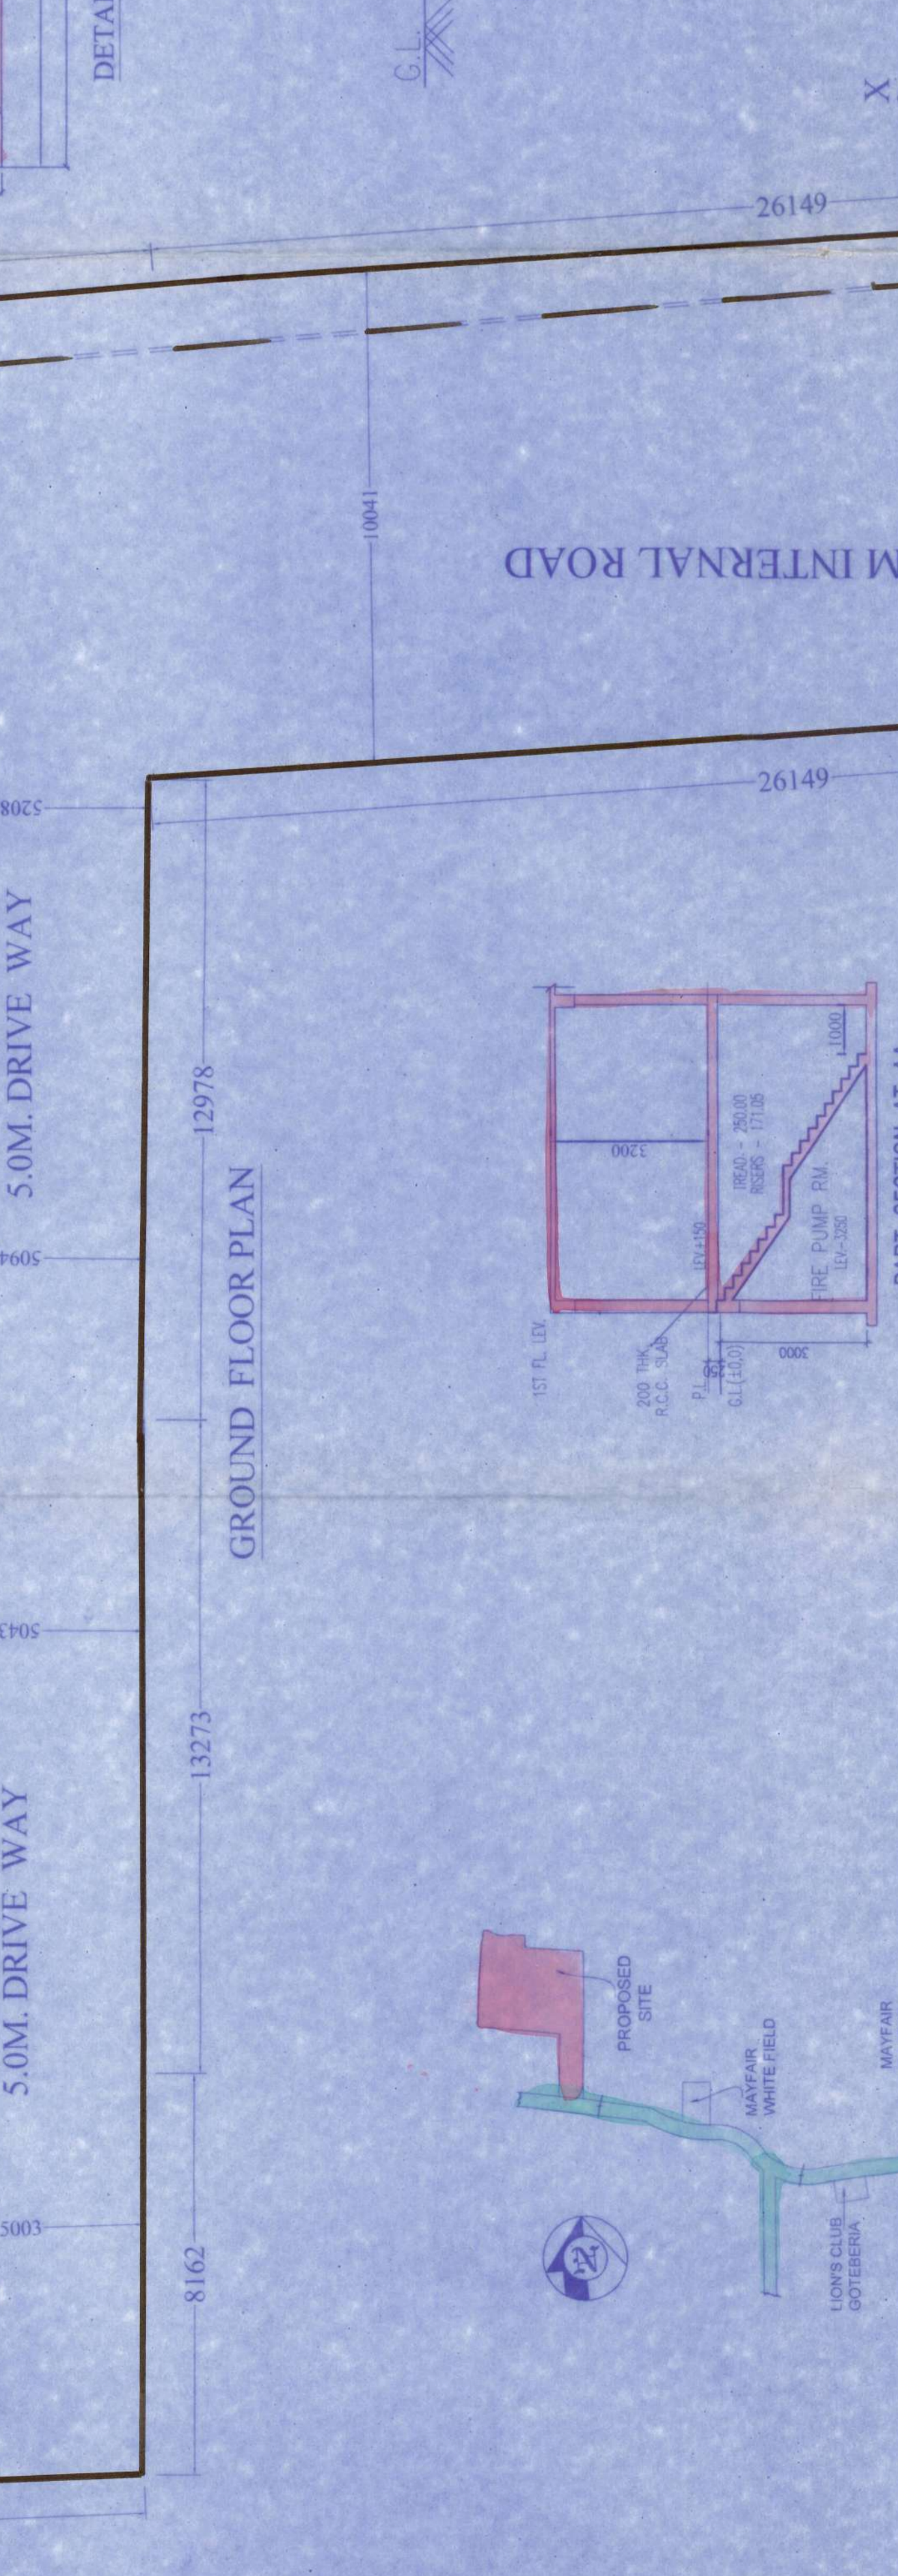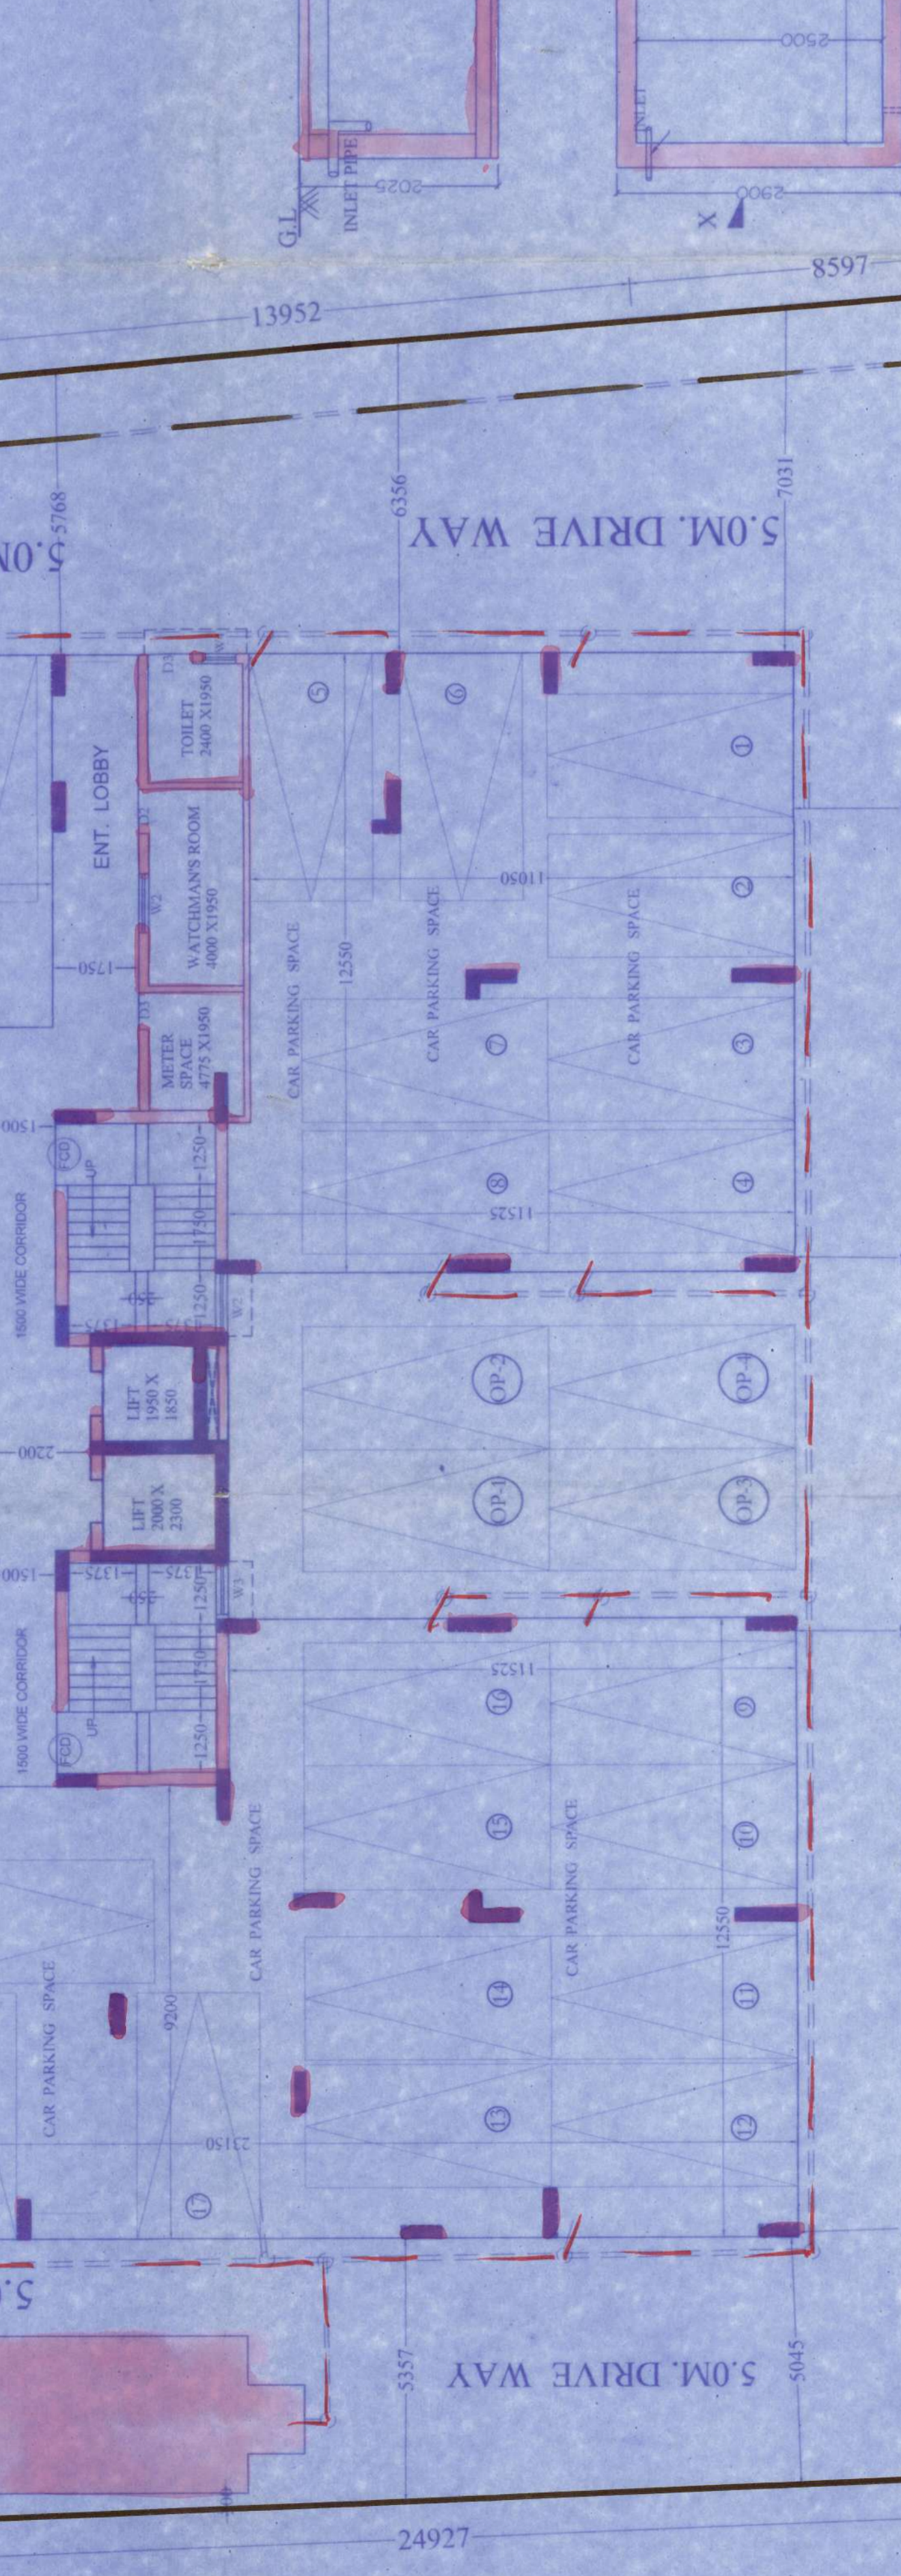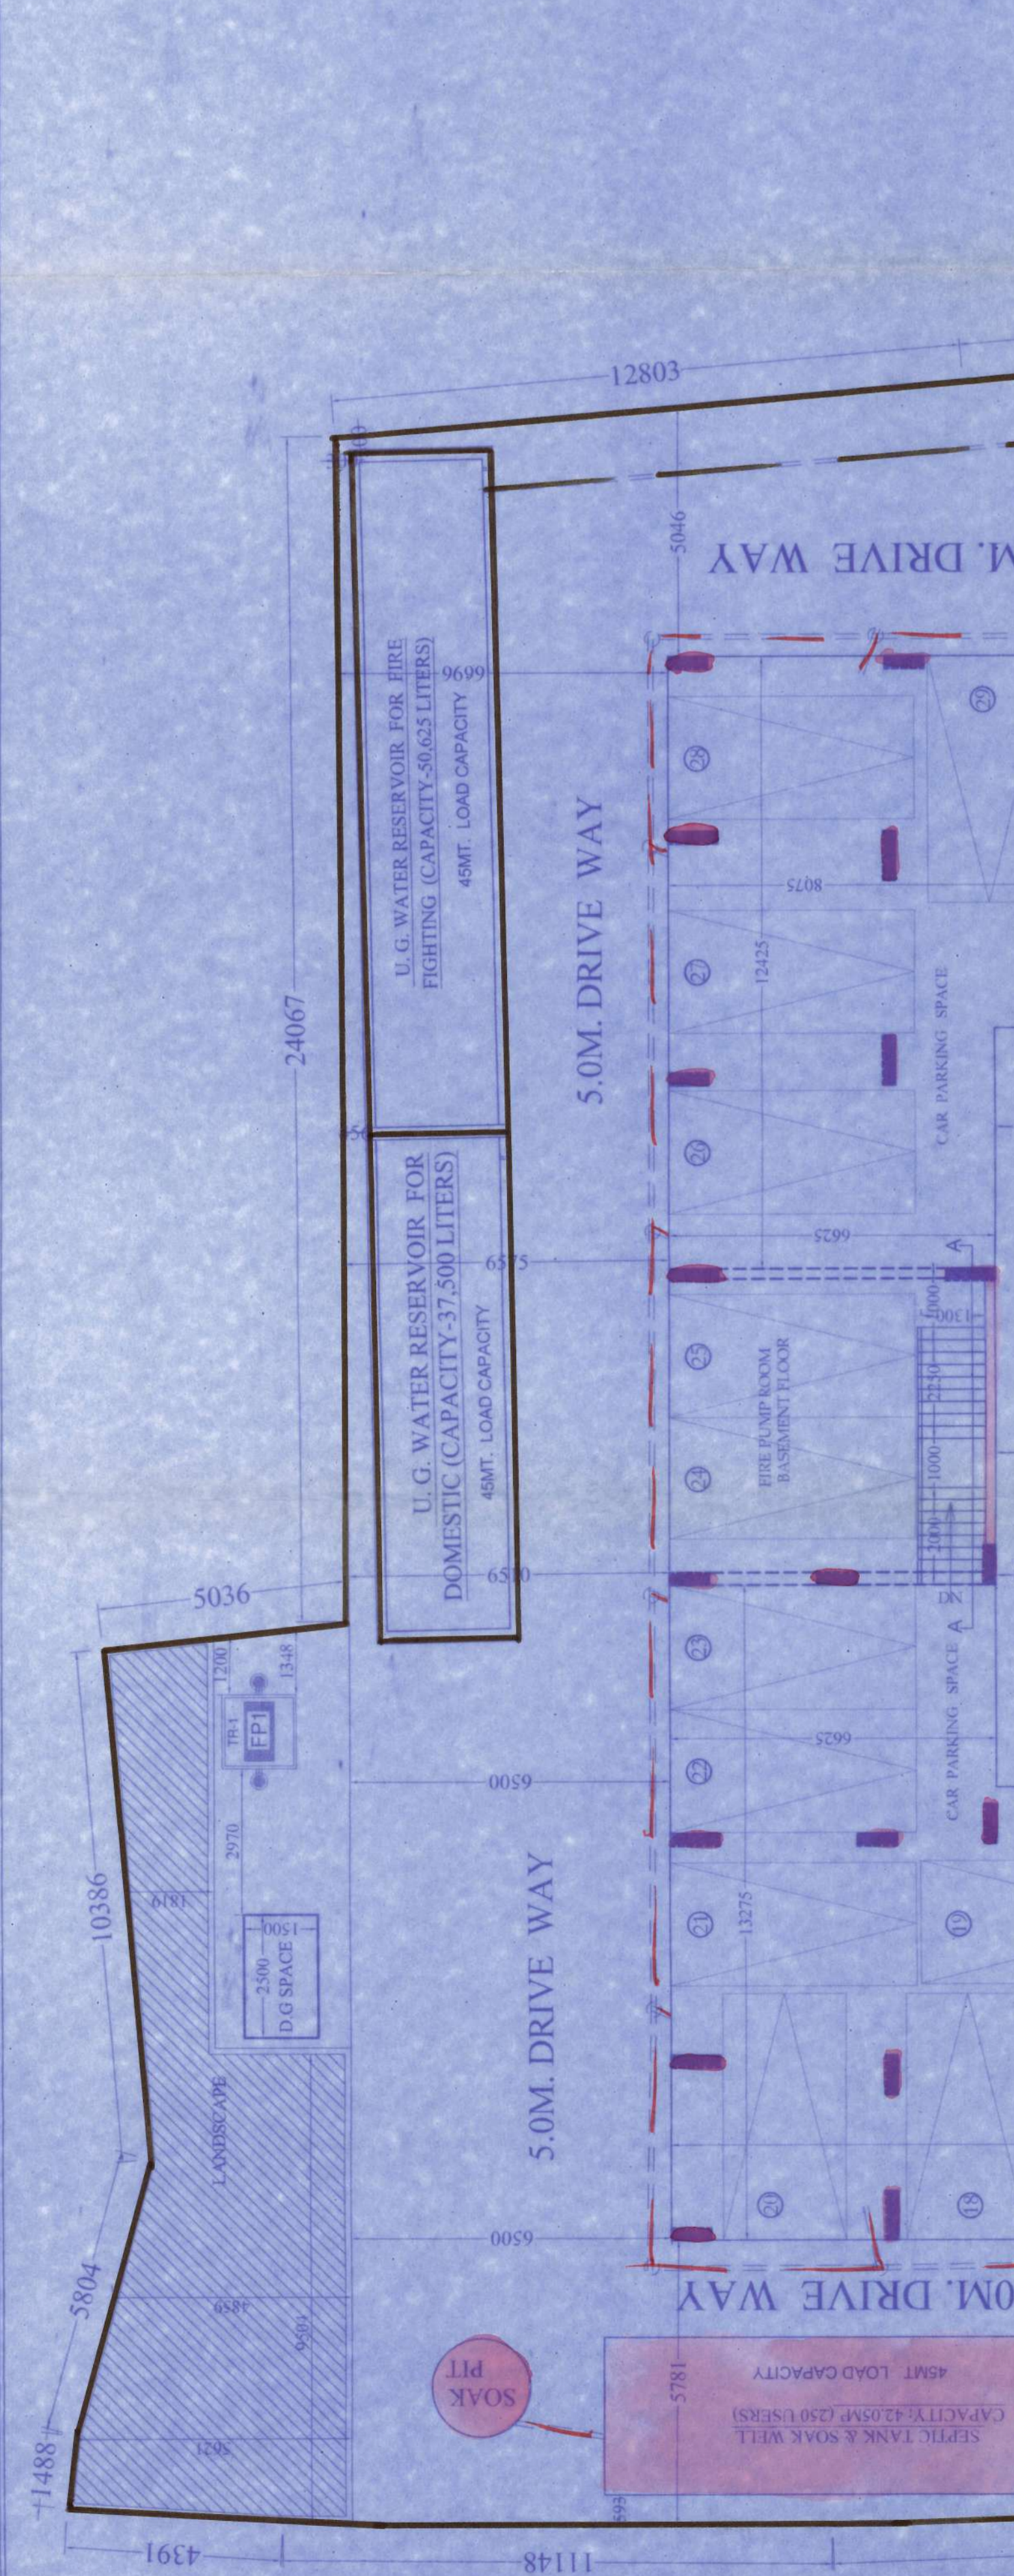

**NOTES**  
 1. ALL DIMENSIONS ARE IN MM.  
 2. ALL EXTERNAL WALLS ARE 200 TH. AND INTERNAL WALLS ARE 125 TH. AND 100 TH. IF NOT STATED OTHERWISE.  
 3. SCALE - 1:100.  
 4. SAFE BEARING CAPACITY OF SOIL 7.5 TONS/M<sup>2</sup>. ASSUMED.  
 5. DEPTH OF SEPTIC TANK AND SEMI U.G. WATER RESERVOIR WILL NOT EXCEED THE DEPTH OF BUILDING FOUNDATION.  
 6. ALL SORTS OF PRECAUTIONARY MEASURE WILL BE TAKEN AT THE TIME OF CONSTRUCTION.  
 7. R.C.C. CONC. MIX WILL BE 1:2:4 CEMENT SAND & STONE.  
 8. ROOF AND LIME TERRACING WILL BE 100 TH. WITH THEIR PROPER.  
 9. DELIVERY AND L.F.C. PLASTER WILL BE 12mm TH. 1:4.  
 10. 25 MM TH. P.S. FLOORING.  
 11. GRADE OF CONCRETE M-20.  
 12. ALL BUILDING MATERIALS WILL BE AS PER I.S. CODES & B.C. 1984.

**APPROVED**  
 Valid upto: 29/11/2025  
 RAJAPUR-SONARPUR MUNICIPALITY










Sticking of building materials on  
beside the public roads is illegal, and  
the Municipality may confiscate those  
materials as per rule.  
সড়কের উপর বাড়ি তৈরির মাল মশলা কখনই রাখা  
যাবে না। যদি রাখা হয় তাহলে পৌরসভা ঐ মাল  
মশলা বাজেয়াপ্ত করতে পারবে।

Transfer of occupancy right of any  
flat of the building certificate is  
receipt of completion certificate is  
illegal.  
কোনো শায়েনসের প্রতিটি ফ্লটের পৌরসভার  
স্বত্ব বা অন্য হস্তান্তর বৈধ নয়।

Written information in the prescribed form is to be submitted  
7 days before the commencement of construction-work as  
per sanctioned plan.  
নির্দিষ্ট ফর্ম তৈরি করে ৭ দিন আগে পৌরসভাকে লিখিত ভাবে  
জানতে হবে।

Any deviation from the sanctioned plan is illegal, and hence  
punishable under the act.  
Written information is to be submitted to this office after part  
or full completion of construction-work.  
নির্দিষ্ট ফর্ম সম্পূর্ণ/আংশিক/বসবাসে উৎসৃত হয়ে পৌরসভাকে  
জানতে হবে।

*[Handwritten signature]*  
