




GPS GROUP
Since 1984

YELLOWSAND REALESTATE LLP

Dwarka Vedmani, AD-169, Salt Lake City, Sector – 1, Kolkata 700 064, Email- ad169jass@gmail.com

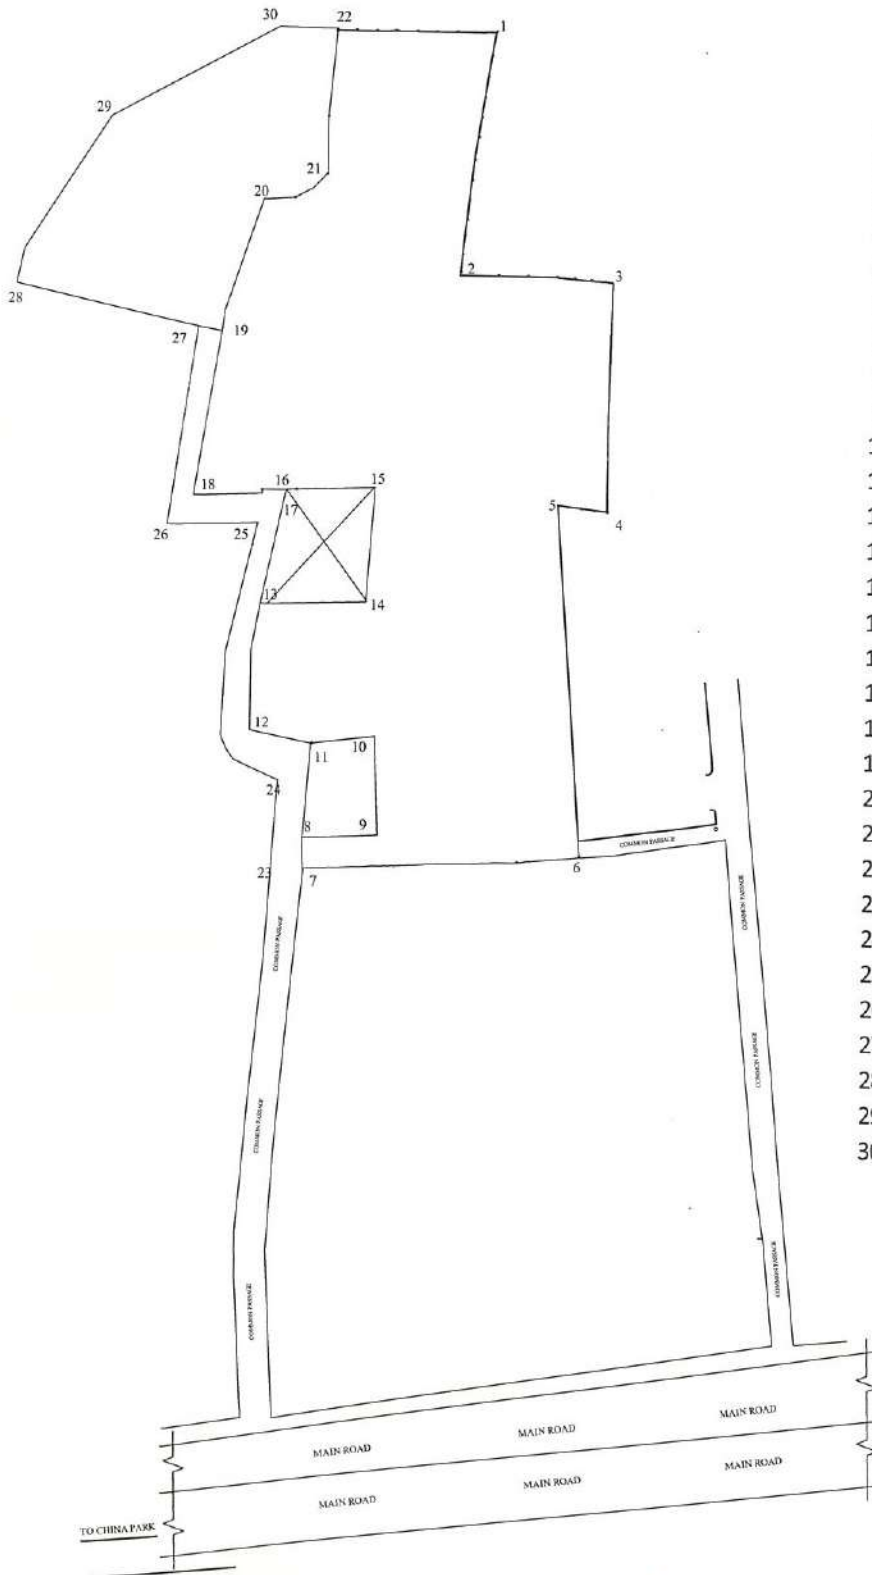

Meena Crystal

	Latitude	Longitude
1	22°37'28.30"N	88°29'41.45"E
2	22°37'27.29"N	88°29'40.75"E
3	22°37'26.99"N	88°29'41.46"E
4	22°37'26.00"N	88°29'40.99"E
5	22°37'26.12"N	88°29'40.78"E
6	22°37'24.47"N	88°29'40.10"E
7	22°37'25.00"N	88°29'38.82"E
8	22°37'25.12"N	88°29'38.82"E
9	22°37'25.00"N	88°29'39.03"E
10	22°37'25.35"N	88°29'39.16"E
11	22°37'25.45"N	88°29'38.99"E
12	22°37'25.83"N	88°29'38.86"E
13	22°37'26.28"N	88°29'39.24"E
14	22°37'26.10"N	88°29'39.59"E
15	22°37'26.48"N	88°29'39.86"E
16	22°37'26.67"N	88°29'39.53"E
17	22°37'26.76"N	88°29'39.52"E
18	22°37'26.94"N	88°29'39.02"E
19	22°37'27.73"N	88°29'39.54"E
20	22°37'28.00"N	88°29'40.02"E
21	22°37'28.01"N	88°29'40.34"E
22	22°37'28.60"N	88°29'40.77"E
23	22°37'25.10"N	88°29'38.66"E
24	22°37'25.45"N	88°29'38.85"E
25	22°37'26.64"N	88°29'39.28"E
26	22°37'26.83"N	88°29'38.82"E
27	22°37'27.59"N	88°29'39.41"E
28	22°37'28.14"N	88°29'38.62"E
29	22°37'28.69"N	88°29'39.43"E
30	22°37'28.74"N	88°29'40.45"E

YELLOWSAND REALESTATE LLP
Sanjay Partner

NTS