


LEGEND

SL.NO.	SYMBOL	DESCRIPTION
1		TREE
2		GATE
3		MANHOLE
4		LIGHT POST
5		ELECTRIC POST
6		BUILDING
7		WALL
8		BOUNDARY WALL
9		

SL.NO.	EASTING	NORTHING	LONG	LAT
1	637275.724	2489674.878	88°20'4.69"	22°30'28.95"
2	637259.532	2489654.521	88°20'4.12"	22°30'28.31"
3	637247.696	2489663.770	88°20'3.71"	22°30'28.60"
4	637263.666	2489684.116	88°20'4.27"	22°30'29.28"

NOTES:-

1. ALL DIMENSIONS ARE IN METRES.
2. TOTAL AREA OF THE PLOT IS =
391.7842 SQ.M.=4214.814 SQ.FT.=
5 KATHA 13 CHATAK 29.814 SQ.FT.
3. AREA OF THE PLOT A =207.2862 SQ.M.=
2229.985 SQ.FT.=3 KATHA 1 CHATAK
24.985 SQ.FT.
4. AREA OF THE PLOT B =184.4980 SQ.M.=
1984.829 SQ.FT.=2 KATHA 12 CHATAK
4.829 SQ.FT.
5. BUILT UP AREA OF THE BUILDING IS=
153.6795 SQ.M.=1653.284 SQ.FT.=

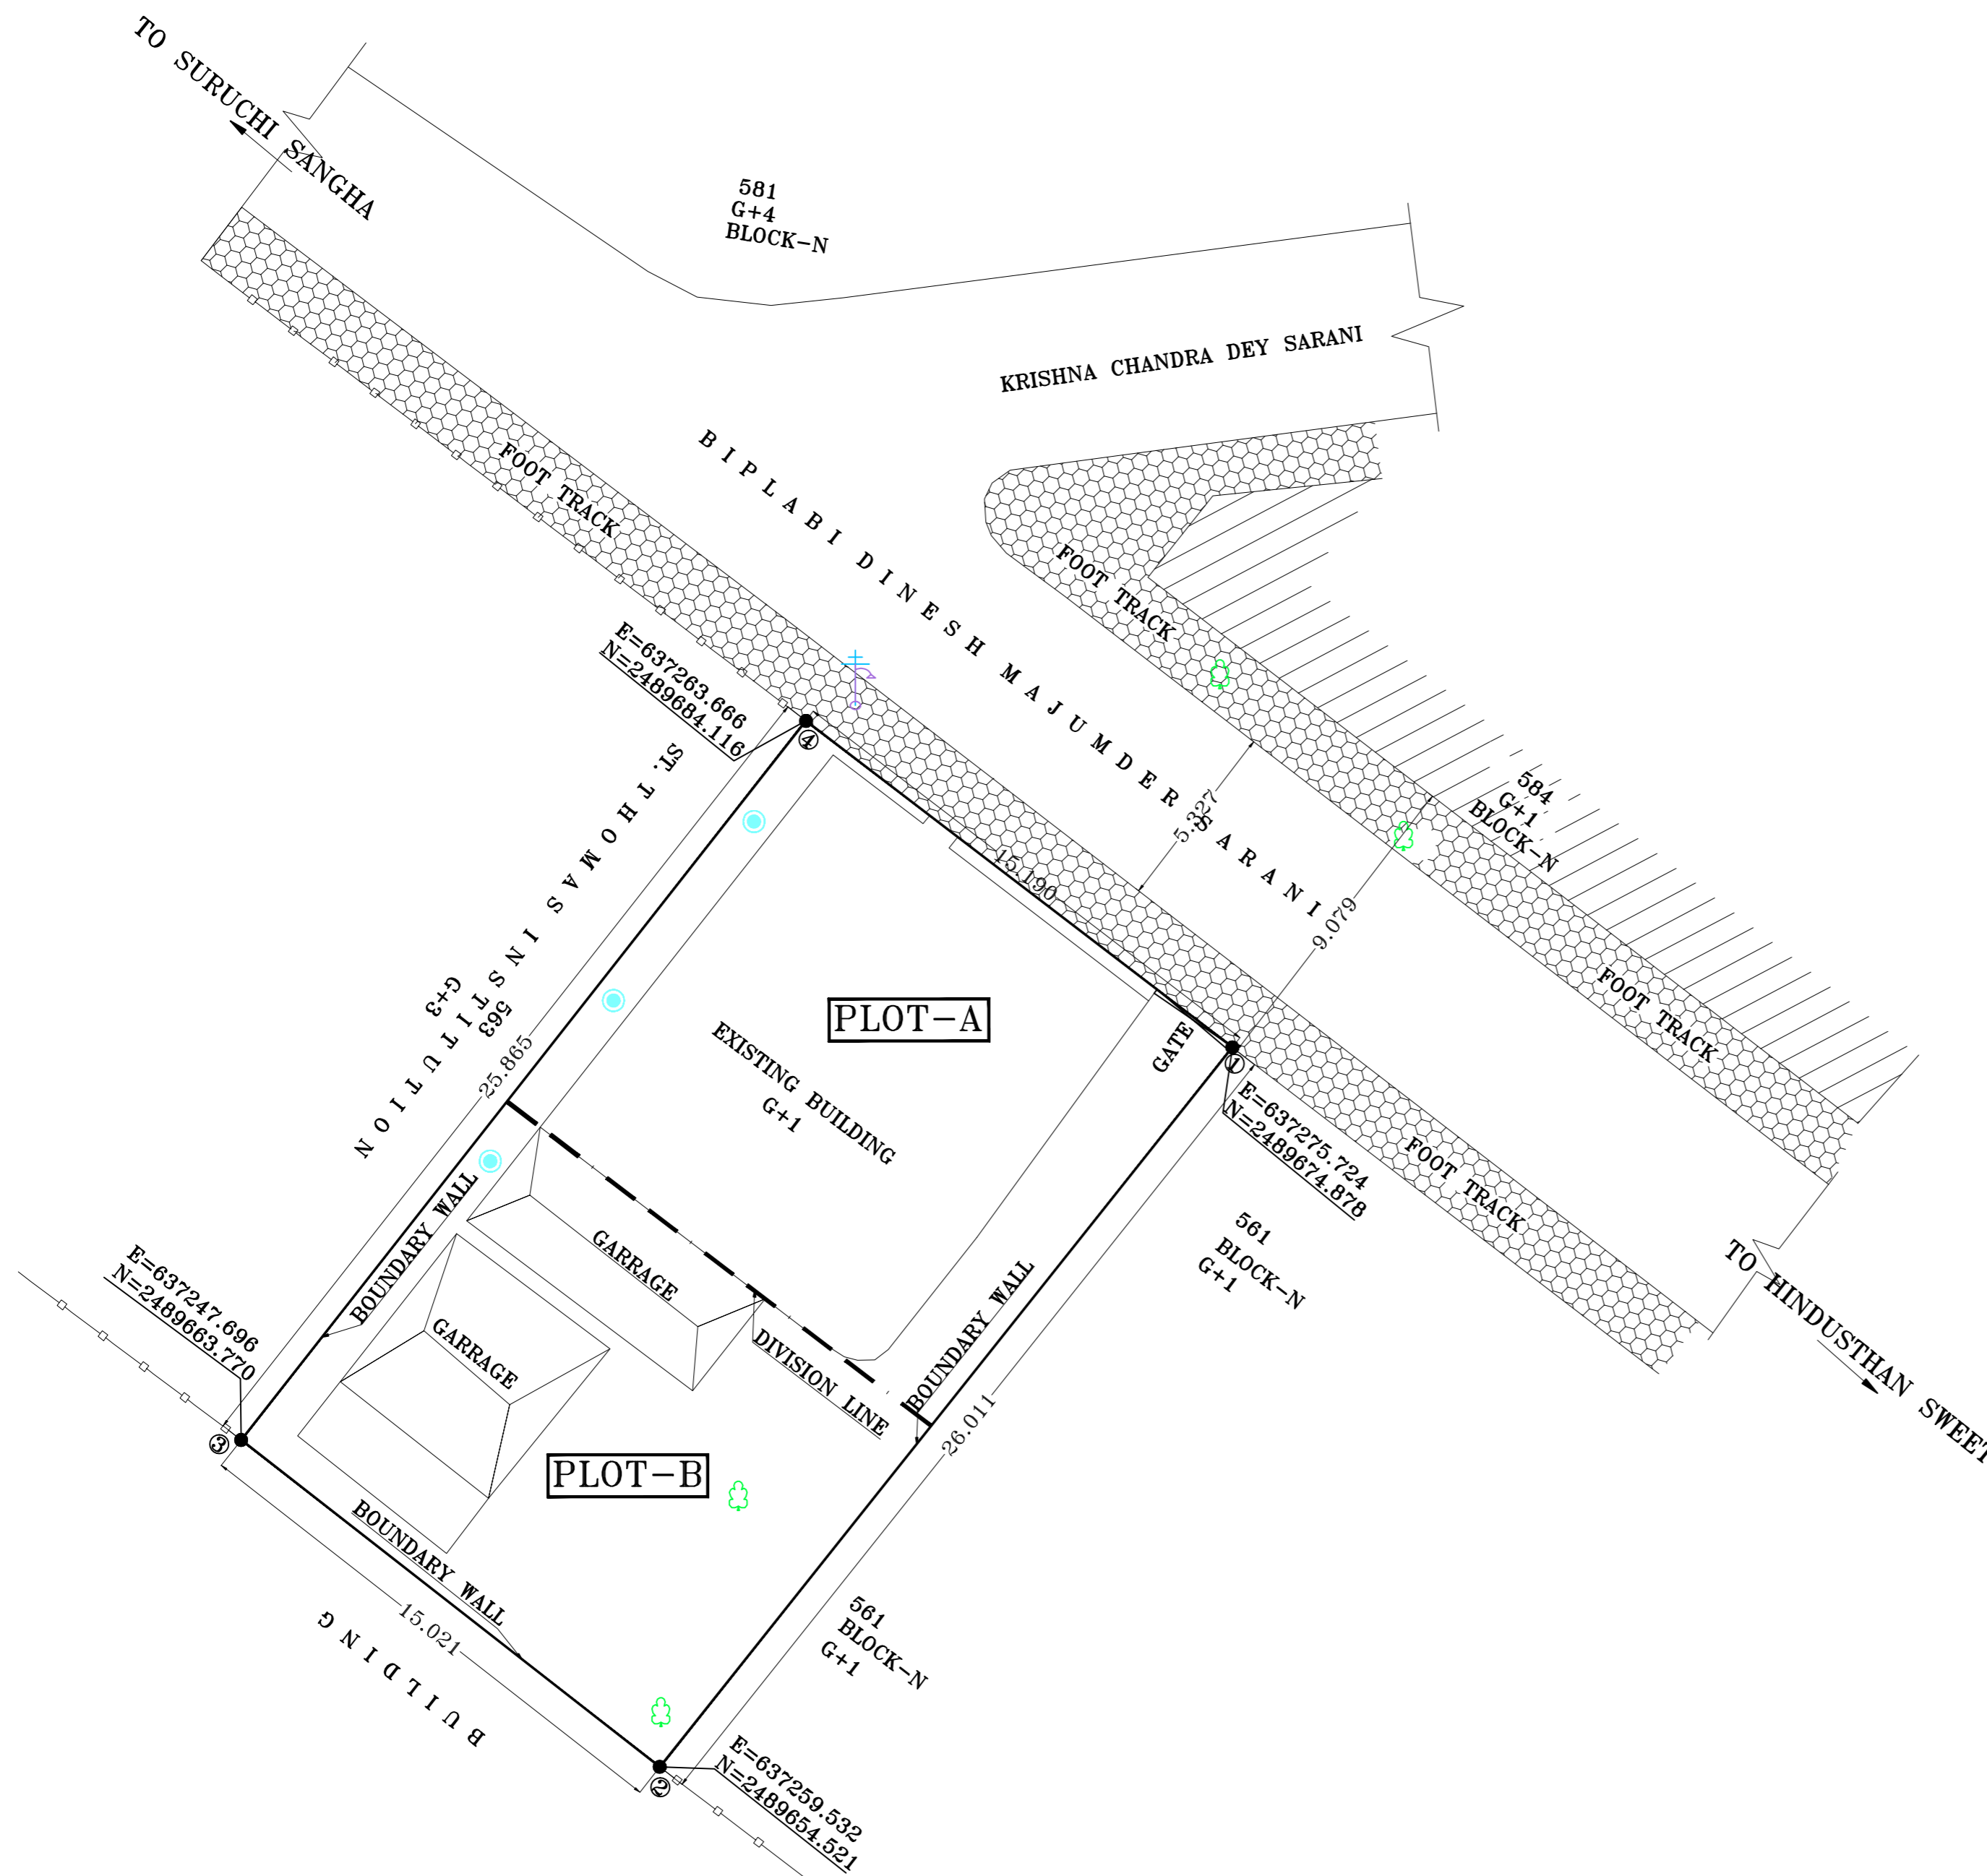

AGENCY:-		S. S. P. E. 3/173/A/1, B.C. ROY SARANI RISHRA, HOOGHLY		
CLIENT:-		PROJECT:-		
DRAWN	A.BAG	TITLE:- DETAILS TOPOGRAPHICAL SURVEY WORK AT P 562, BLOCK-N,NEW ALIPUR,KOLKATA-700053		
CHECKED A	A.BAG			
CHECKED B	G.DAS			
PASSED				
SURVEY BY	S.KOLEY			
SHEET	A2			
DATE	09.01.2020	DRG. NO.SUV/19-20/931	SHEET NO.1/1	REV.=01
SCALE	1 : 200			