

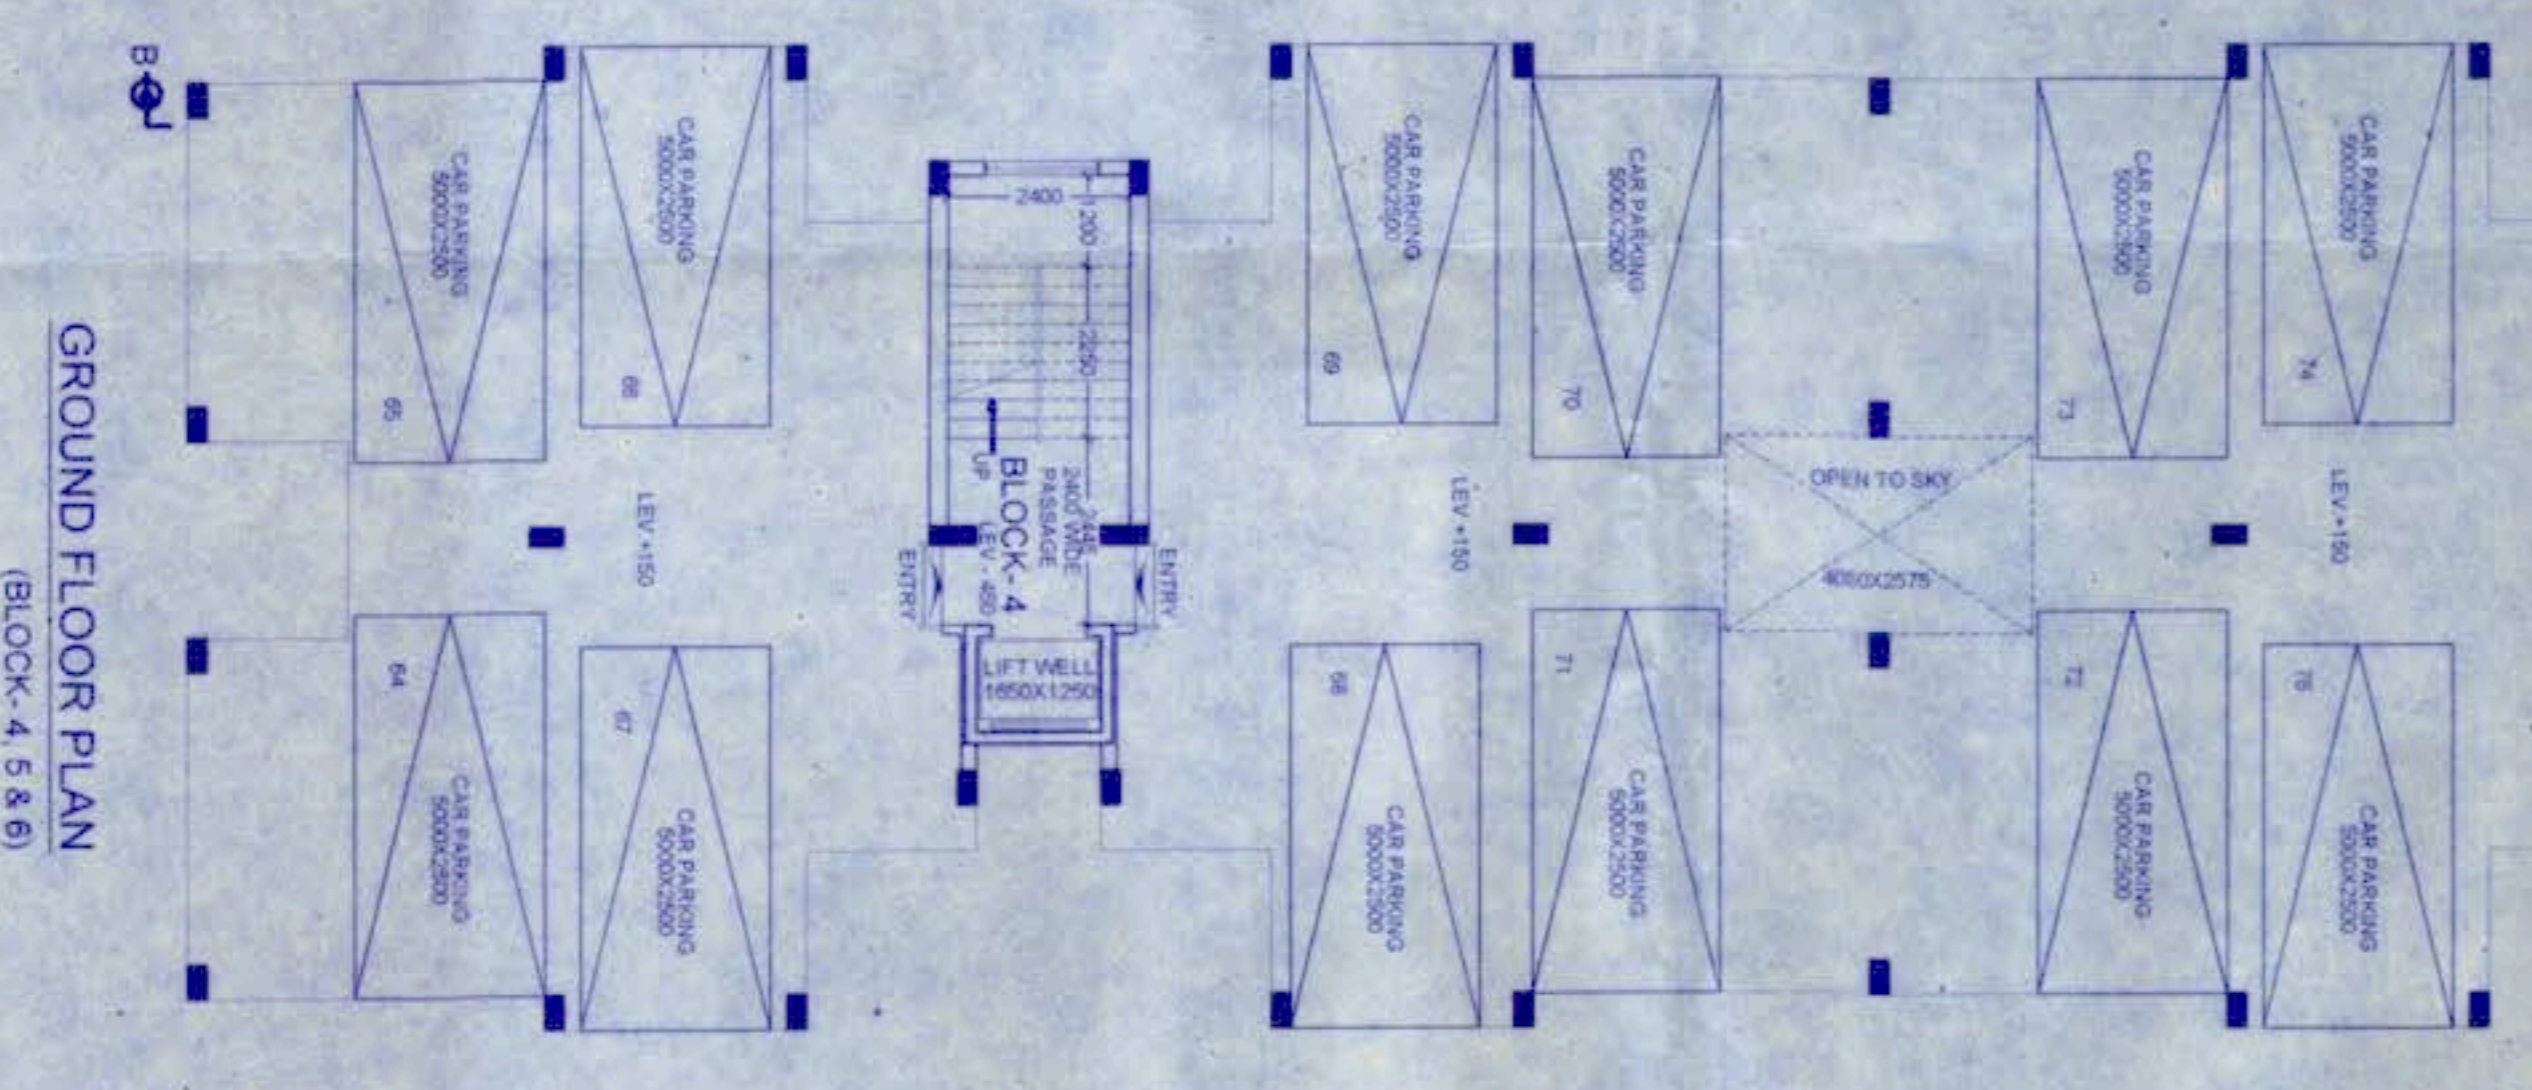


SCHEDULE OF DOOR			
MKD	LENGTH	HEIGHT	
D1	1050	2100	
D2	500	2100	
D3	750	2100	

SCHEDULE OF WINDOW			
MKD	LENGTH	HEIGHT	
W1	1500	1350	
W2	1200	1050	
W3	900	600	

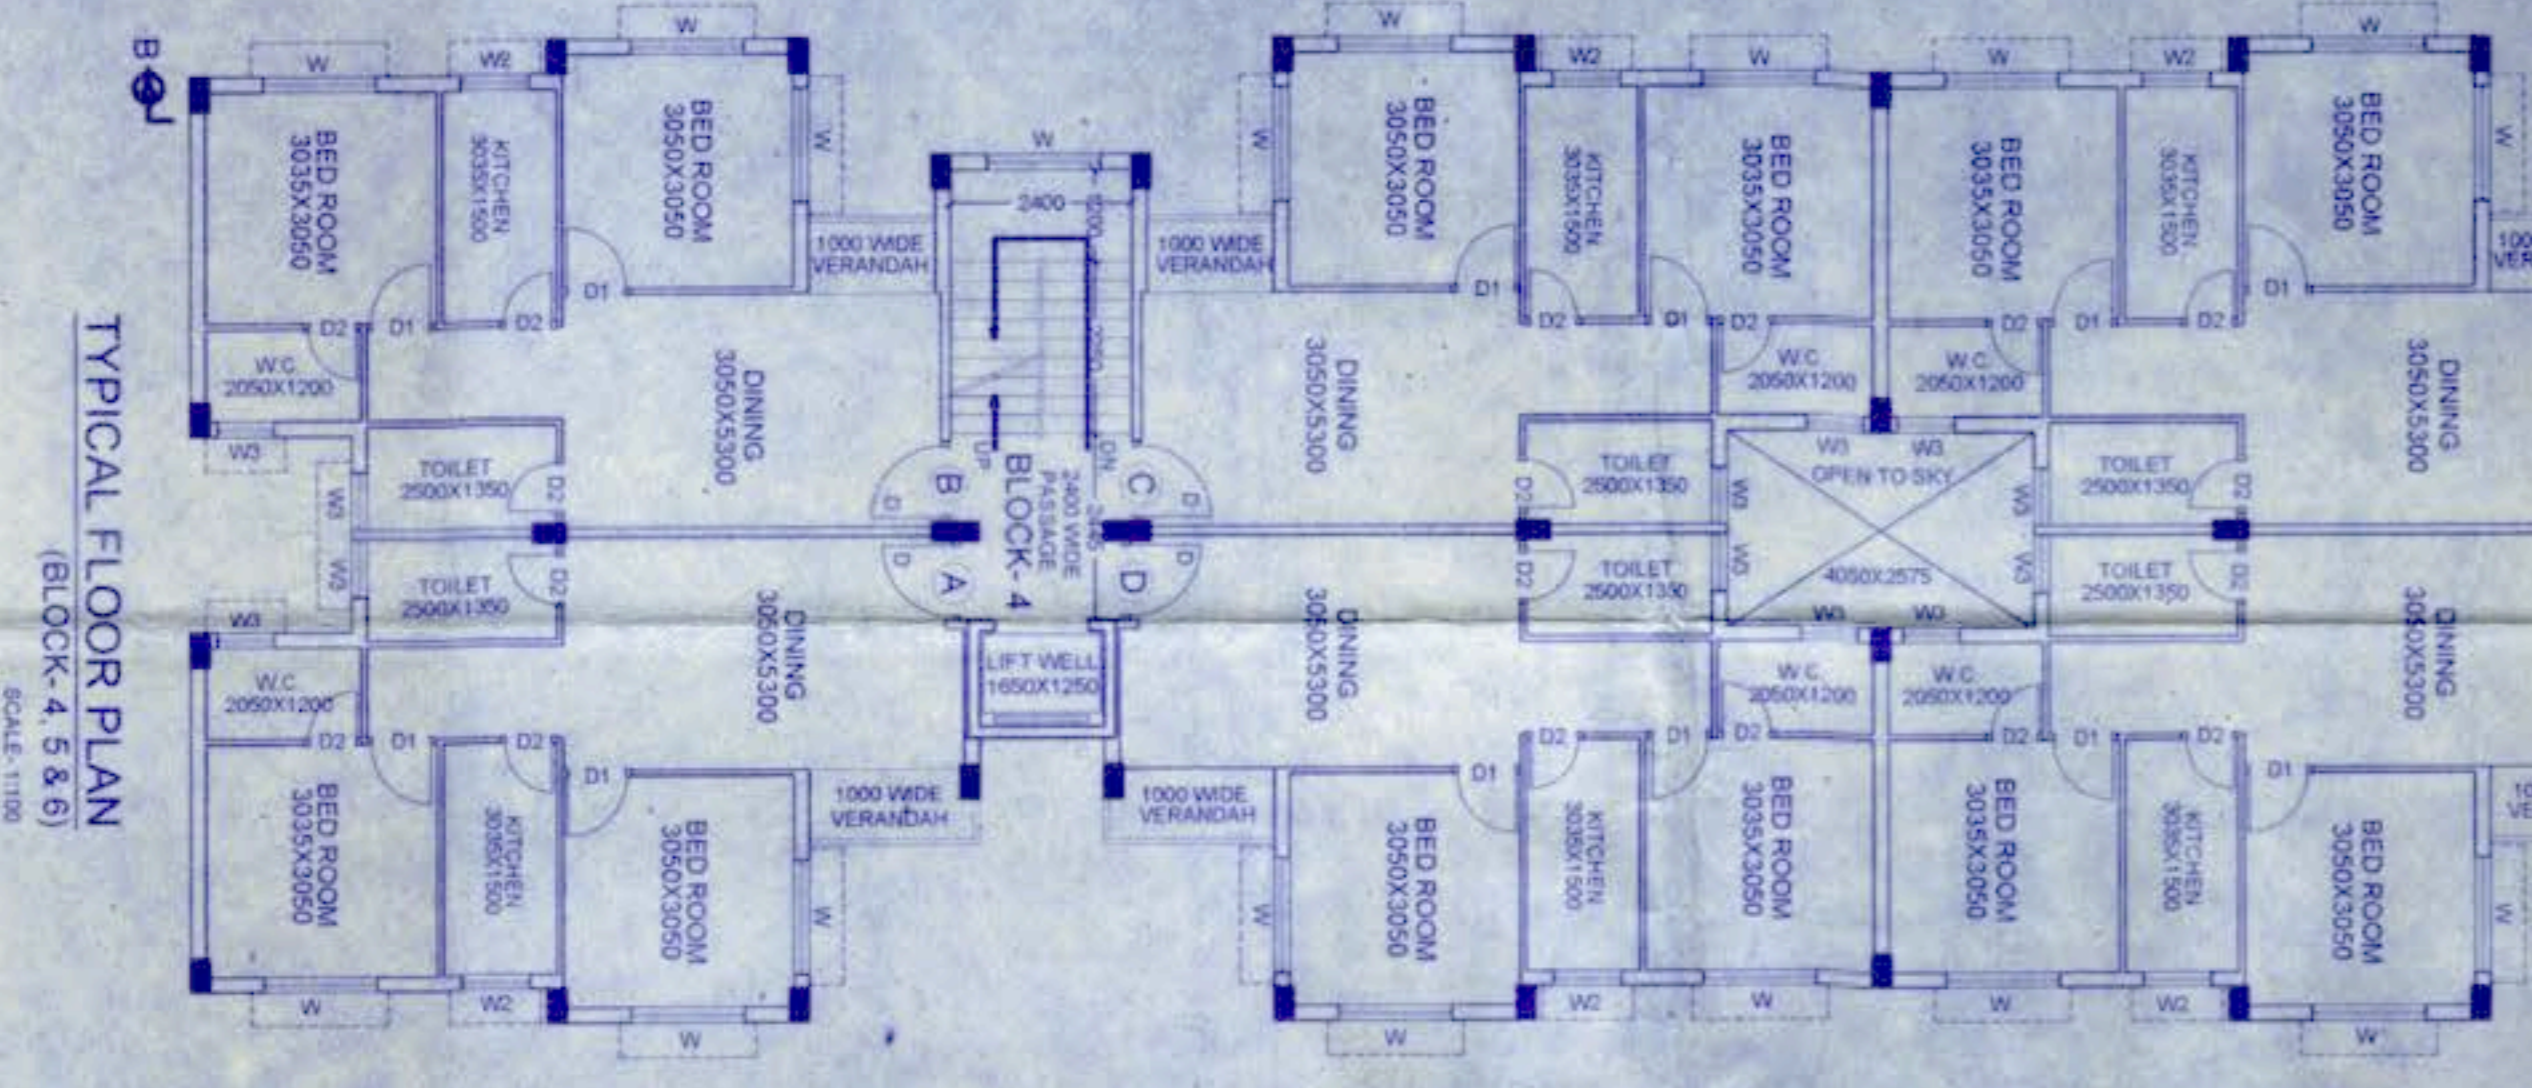


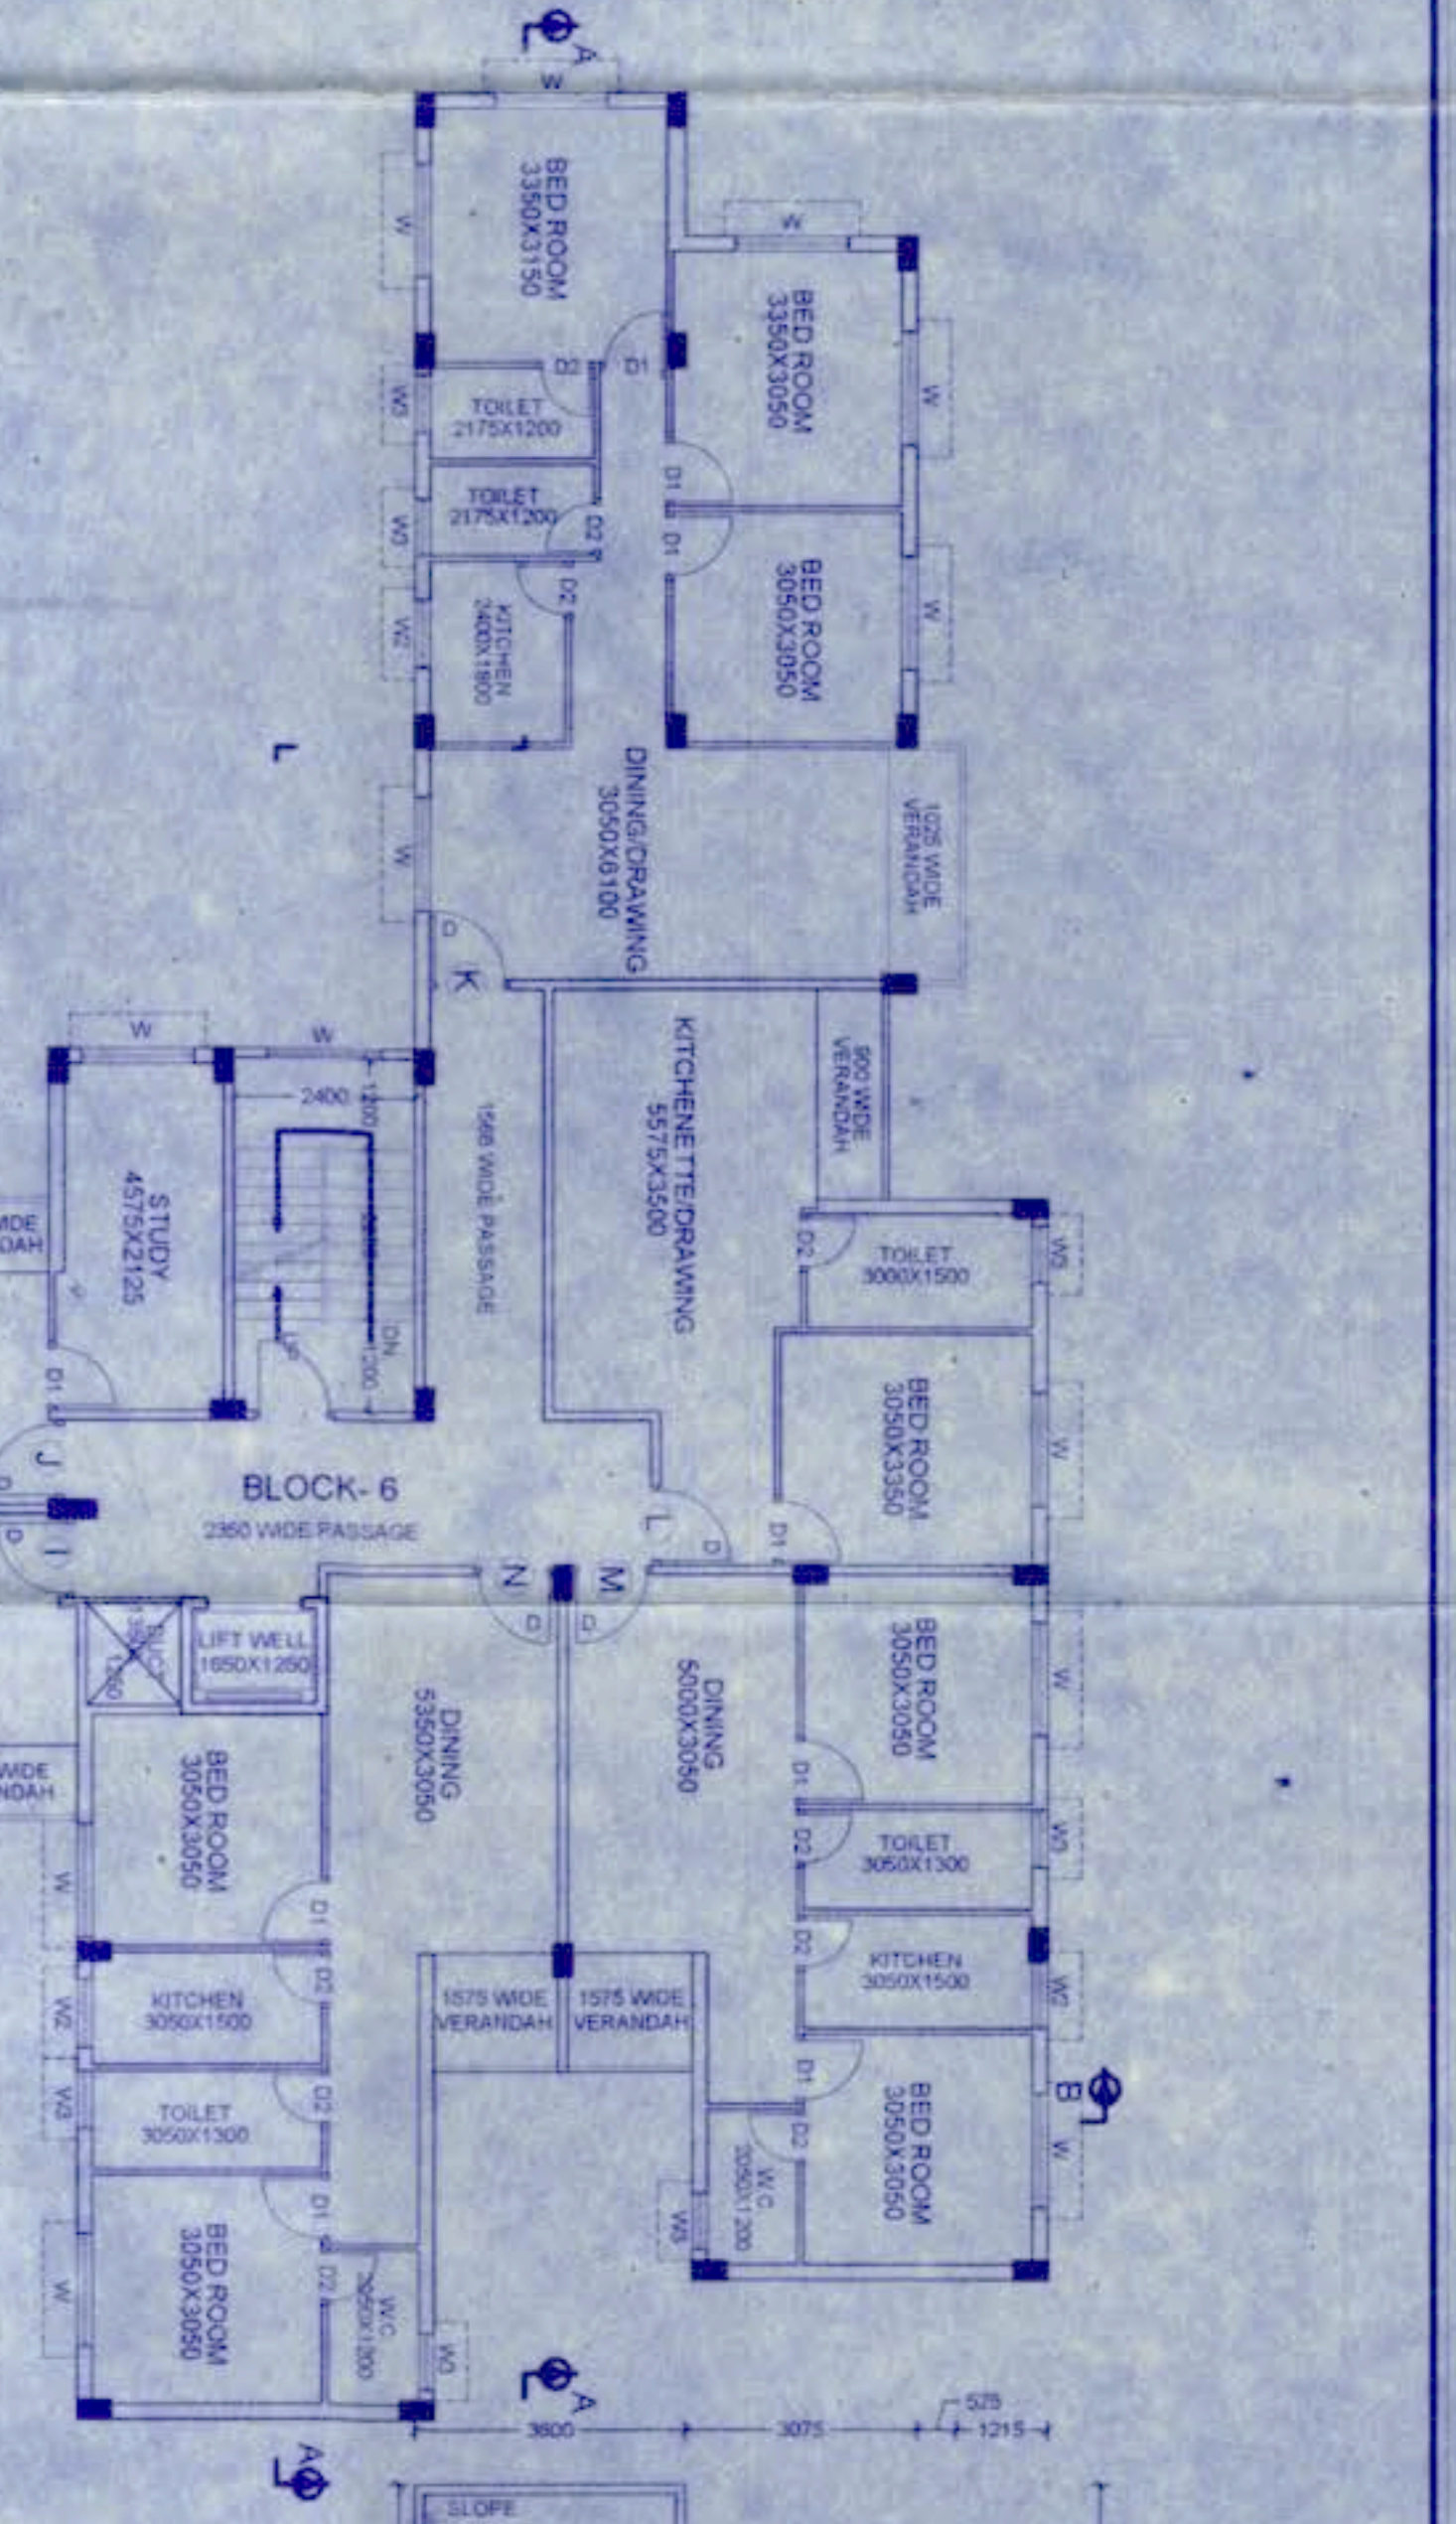


TYPICAL FLOOR PLAN
BLOCK-4, 5 & 6
SCALE: 1/100




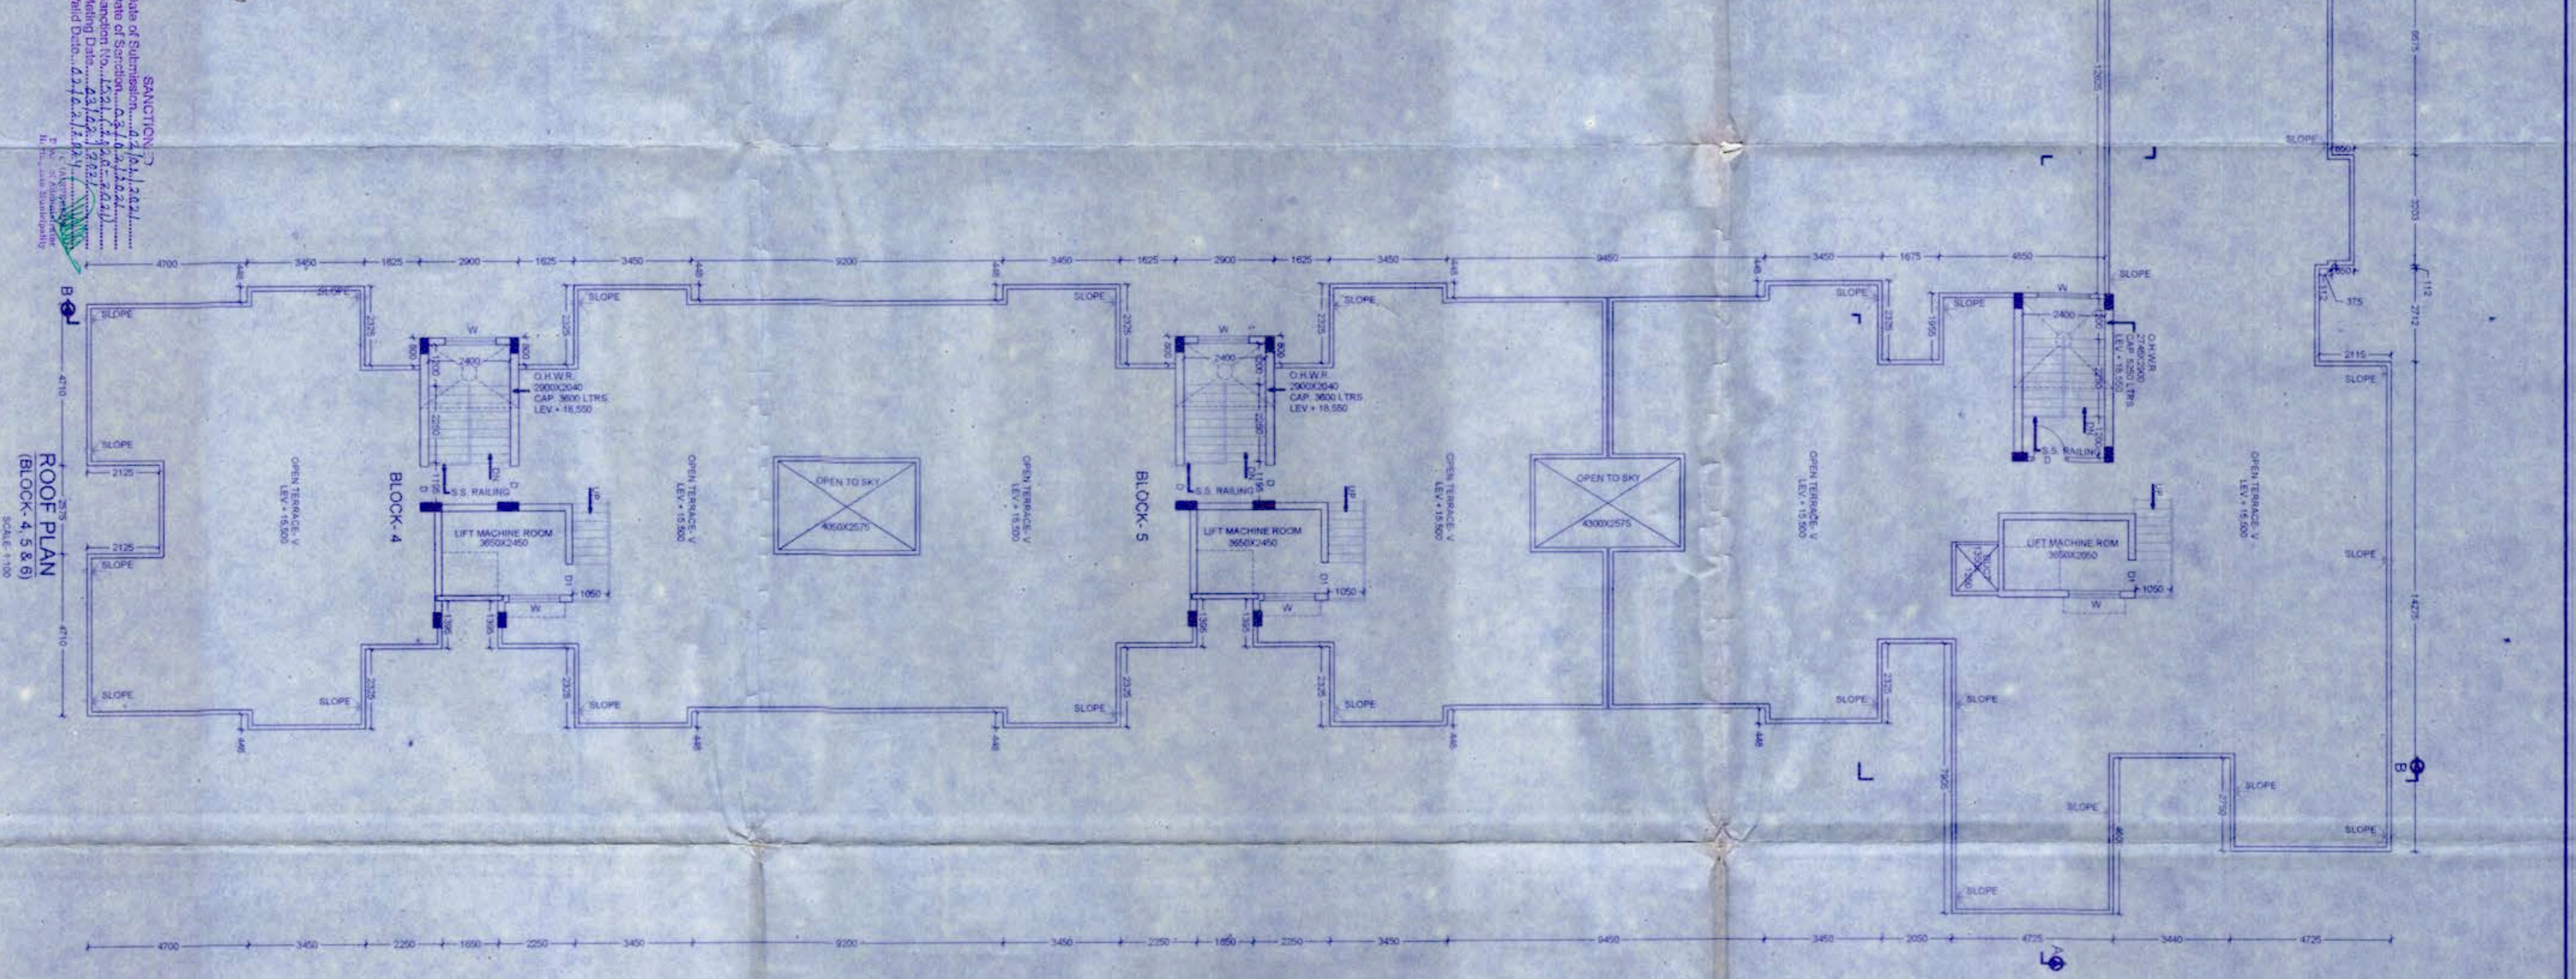

ROOF PLAN
BLOCK-4, 5 & 6
SCALE: 1/100

NINPERA DEVI ALIAS CHANCHAL KUMAR DEVI (3) SRI
CHANCHAL DEVI ALIAS CHANCHAL KUMAR DEVI (4) SRI
CHANCHAL DEVI (5) SMT. REKHA DEVI (6) SRI. MITHUN DEVI
(7) SRI. MILAN DEVI (8) SMT. SHYAMALI DAS (9)
SRI. DOLAN CHOSHAI KUMAR DEVI, J.C. NO. 55
SRI. SURESH KUMAR DEVI, R.S. KHATTAN NO. 909, LR KHATTAN
NO. 1387, 1388, 1394, 1395, 2466, 2467, 2872, 2778
WARD NO. - 11 P.S. HARIKHATI, P.O. BARAULI
DIST. NADIA UNDER HARIKHATI MUNICIPALITY, PIN
NO. - 741221

AREA STATEMENT -

LAND AREA AS PER RECORD	7619.372 m ² = 82.155 ac
LAND AREA AS PER RECONSTRUCTION	7621.782 m ² = 82.242 ac
PREPARED GROUND COVERAGE	3371.941 m ² = 36.844 ac
PREPARED ROOF COVERAGE	3808.699 m ² = 41.899 ac
GROUND FLOOR AREA	868.702 m ²
ROOF AREA	1511.051 m ²
ROOF COV. (1)	131.919 m ²
ROOF COV. (2)	220.256 m ²
ROOF COV. (3)	148.072 m ²
ROOF COV. (4)	187.196 m ²
ROOF COV. (5)	237.898 m ²
ROOF COV. (6)	823.932 m ²
ROOF COV. (7)	151.097 m ²
ROOF COV. (8)	387.166 m ²

CERTIFICATE OF ARCHITECT

I CERTIFY THAT ALL THE ARCHITECTURE DRAWINGS OF THE PROJECT ABOVE MENTIONED PROJECT HAVE BEEN PREPARED BY ME AND THE BEST BEHALF OF THE ARCHITECT. I AM NOT RESPONSIBLE FOR ANY INCOMPLETE INFORMATION IN THE DRAWING AND DOCUMENTS SUBMITTED BY ME AND SUBMITTED TO THE SANCTIONED AUTHORITY FOR SANCTION.

(Handwritten signature)
Architect
Ravi Chatterjee

SIGNATURE OF OWNER

(Handwritten signature)
Ninpera Devi

SIGNATURE OF ARCHITECT

(Handwritten signature)
Ravi Chatterjee

SIGNATURE OF CHAIRMAN

(Handwritten signature)
Dr. Aman Kumar Datta

SIGNATURE OF STRUCTURAL ENGINEER

(Handwritten signature)
Smt. Shalini









ARCHITECT & ENGINEERS
HARCON ENGINEERS

AS-224, SECTOR-1, SALT LAKE, PO-1, 54
PH. NO. - 033-28112756, 033-64182109