




BANERJEE & DUTTA CONTRACTOR

(Civil Contractor & General Order Supplier)

LOCATION PLAN

Ref. No.

Date

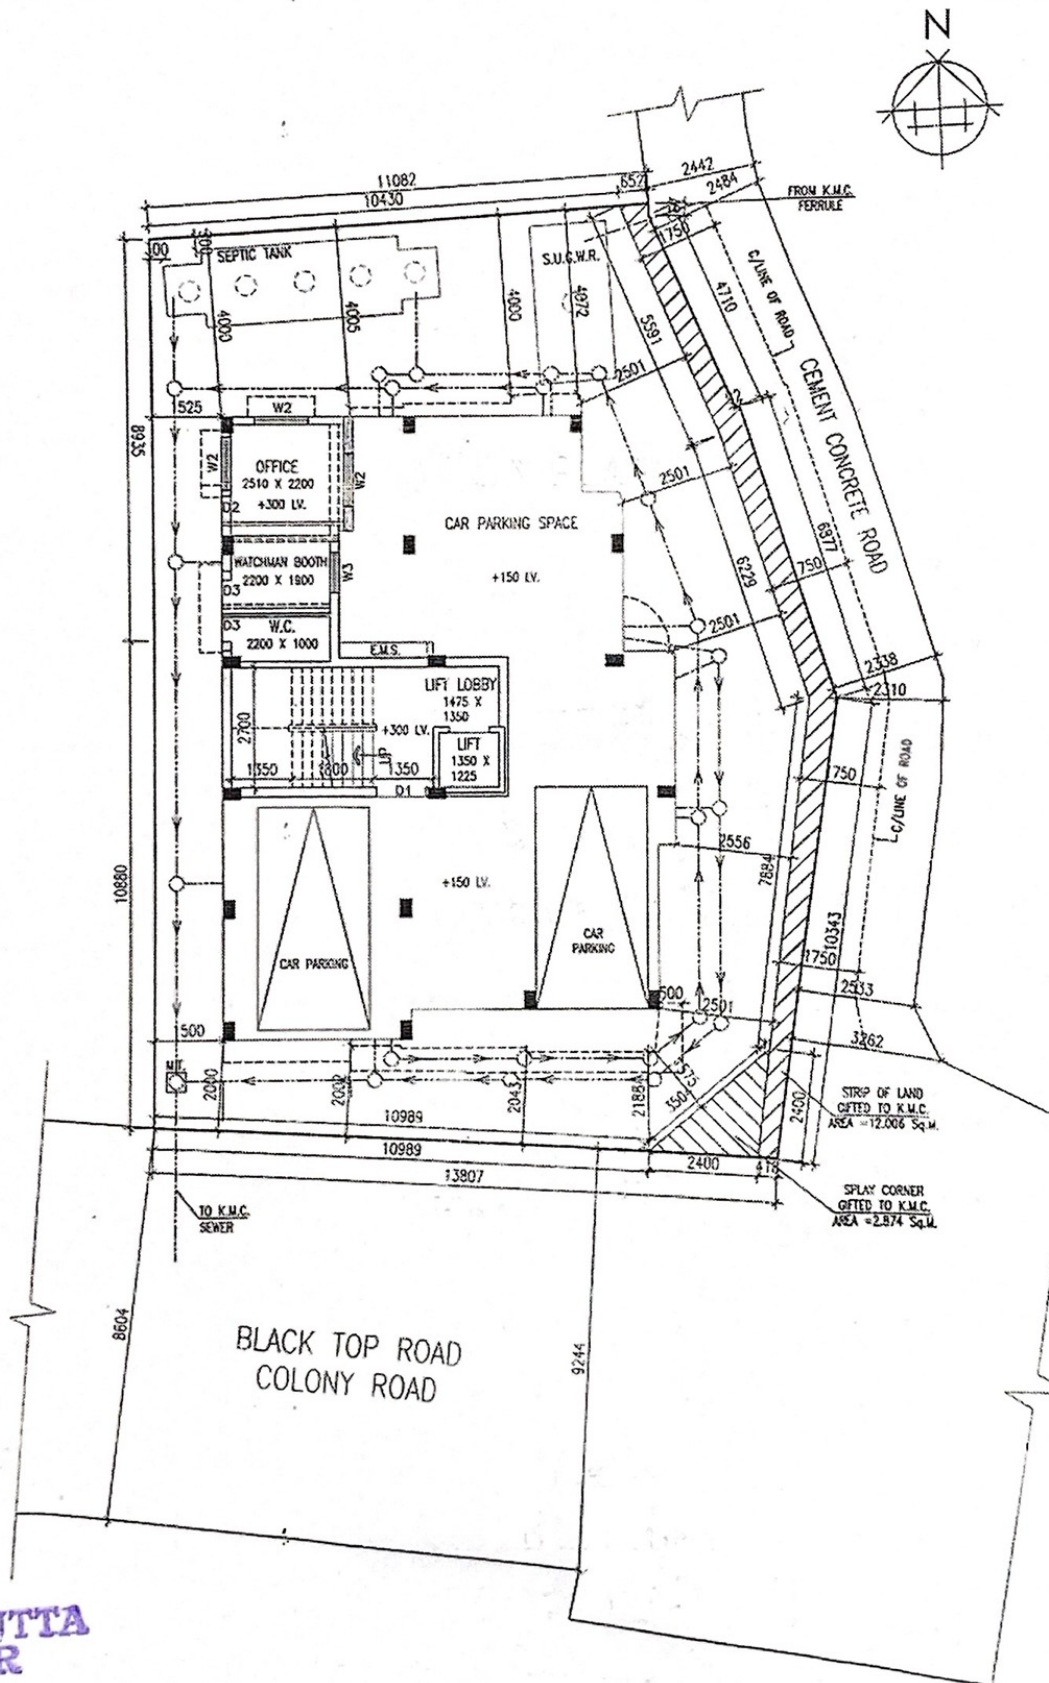

BANERJEE & DUTTA
CONTRACTOR
Mindam Dutta
Partner

LATITUDE: 22.48930 N
LONGITUDE: 88.36274 E