


Proposed Project at Mouza-Taljuli, J.L. No.-239, R.S. Plot No-487(P), 269(P), L.R. Plot No-457(P), 458(P), 459(P), under Kharagpur Municipality, P.S.-Kharagpur (Town), District-Paschim Medinipur

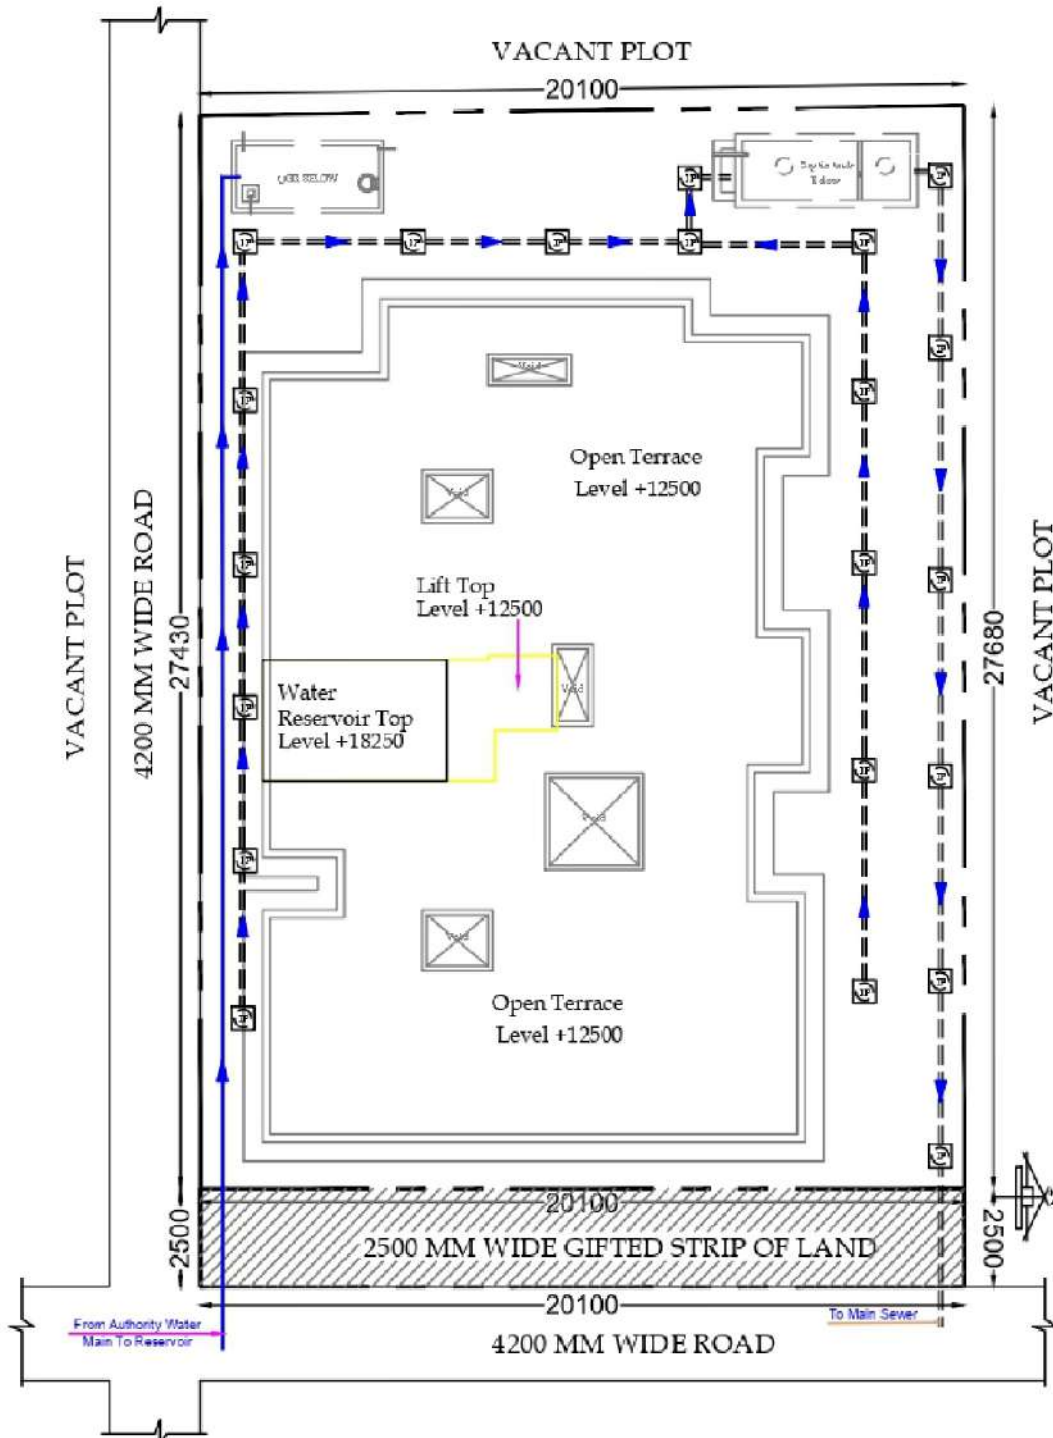

LATITUDE : 22.339969
LONGITUDE : 87.224422

For ANJAN GROUP

P. J. J.

PARTNER

SIGNATURE OF OWNER