



8TH FLOOR PLAN  
TOWER-2

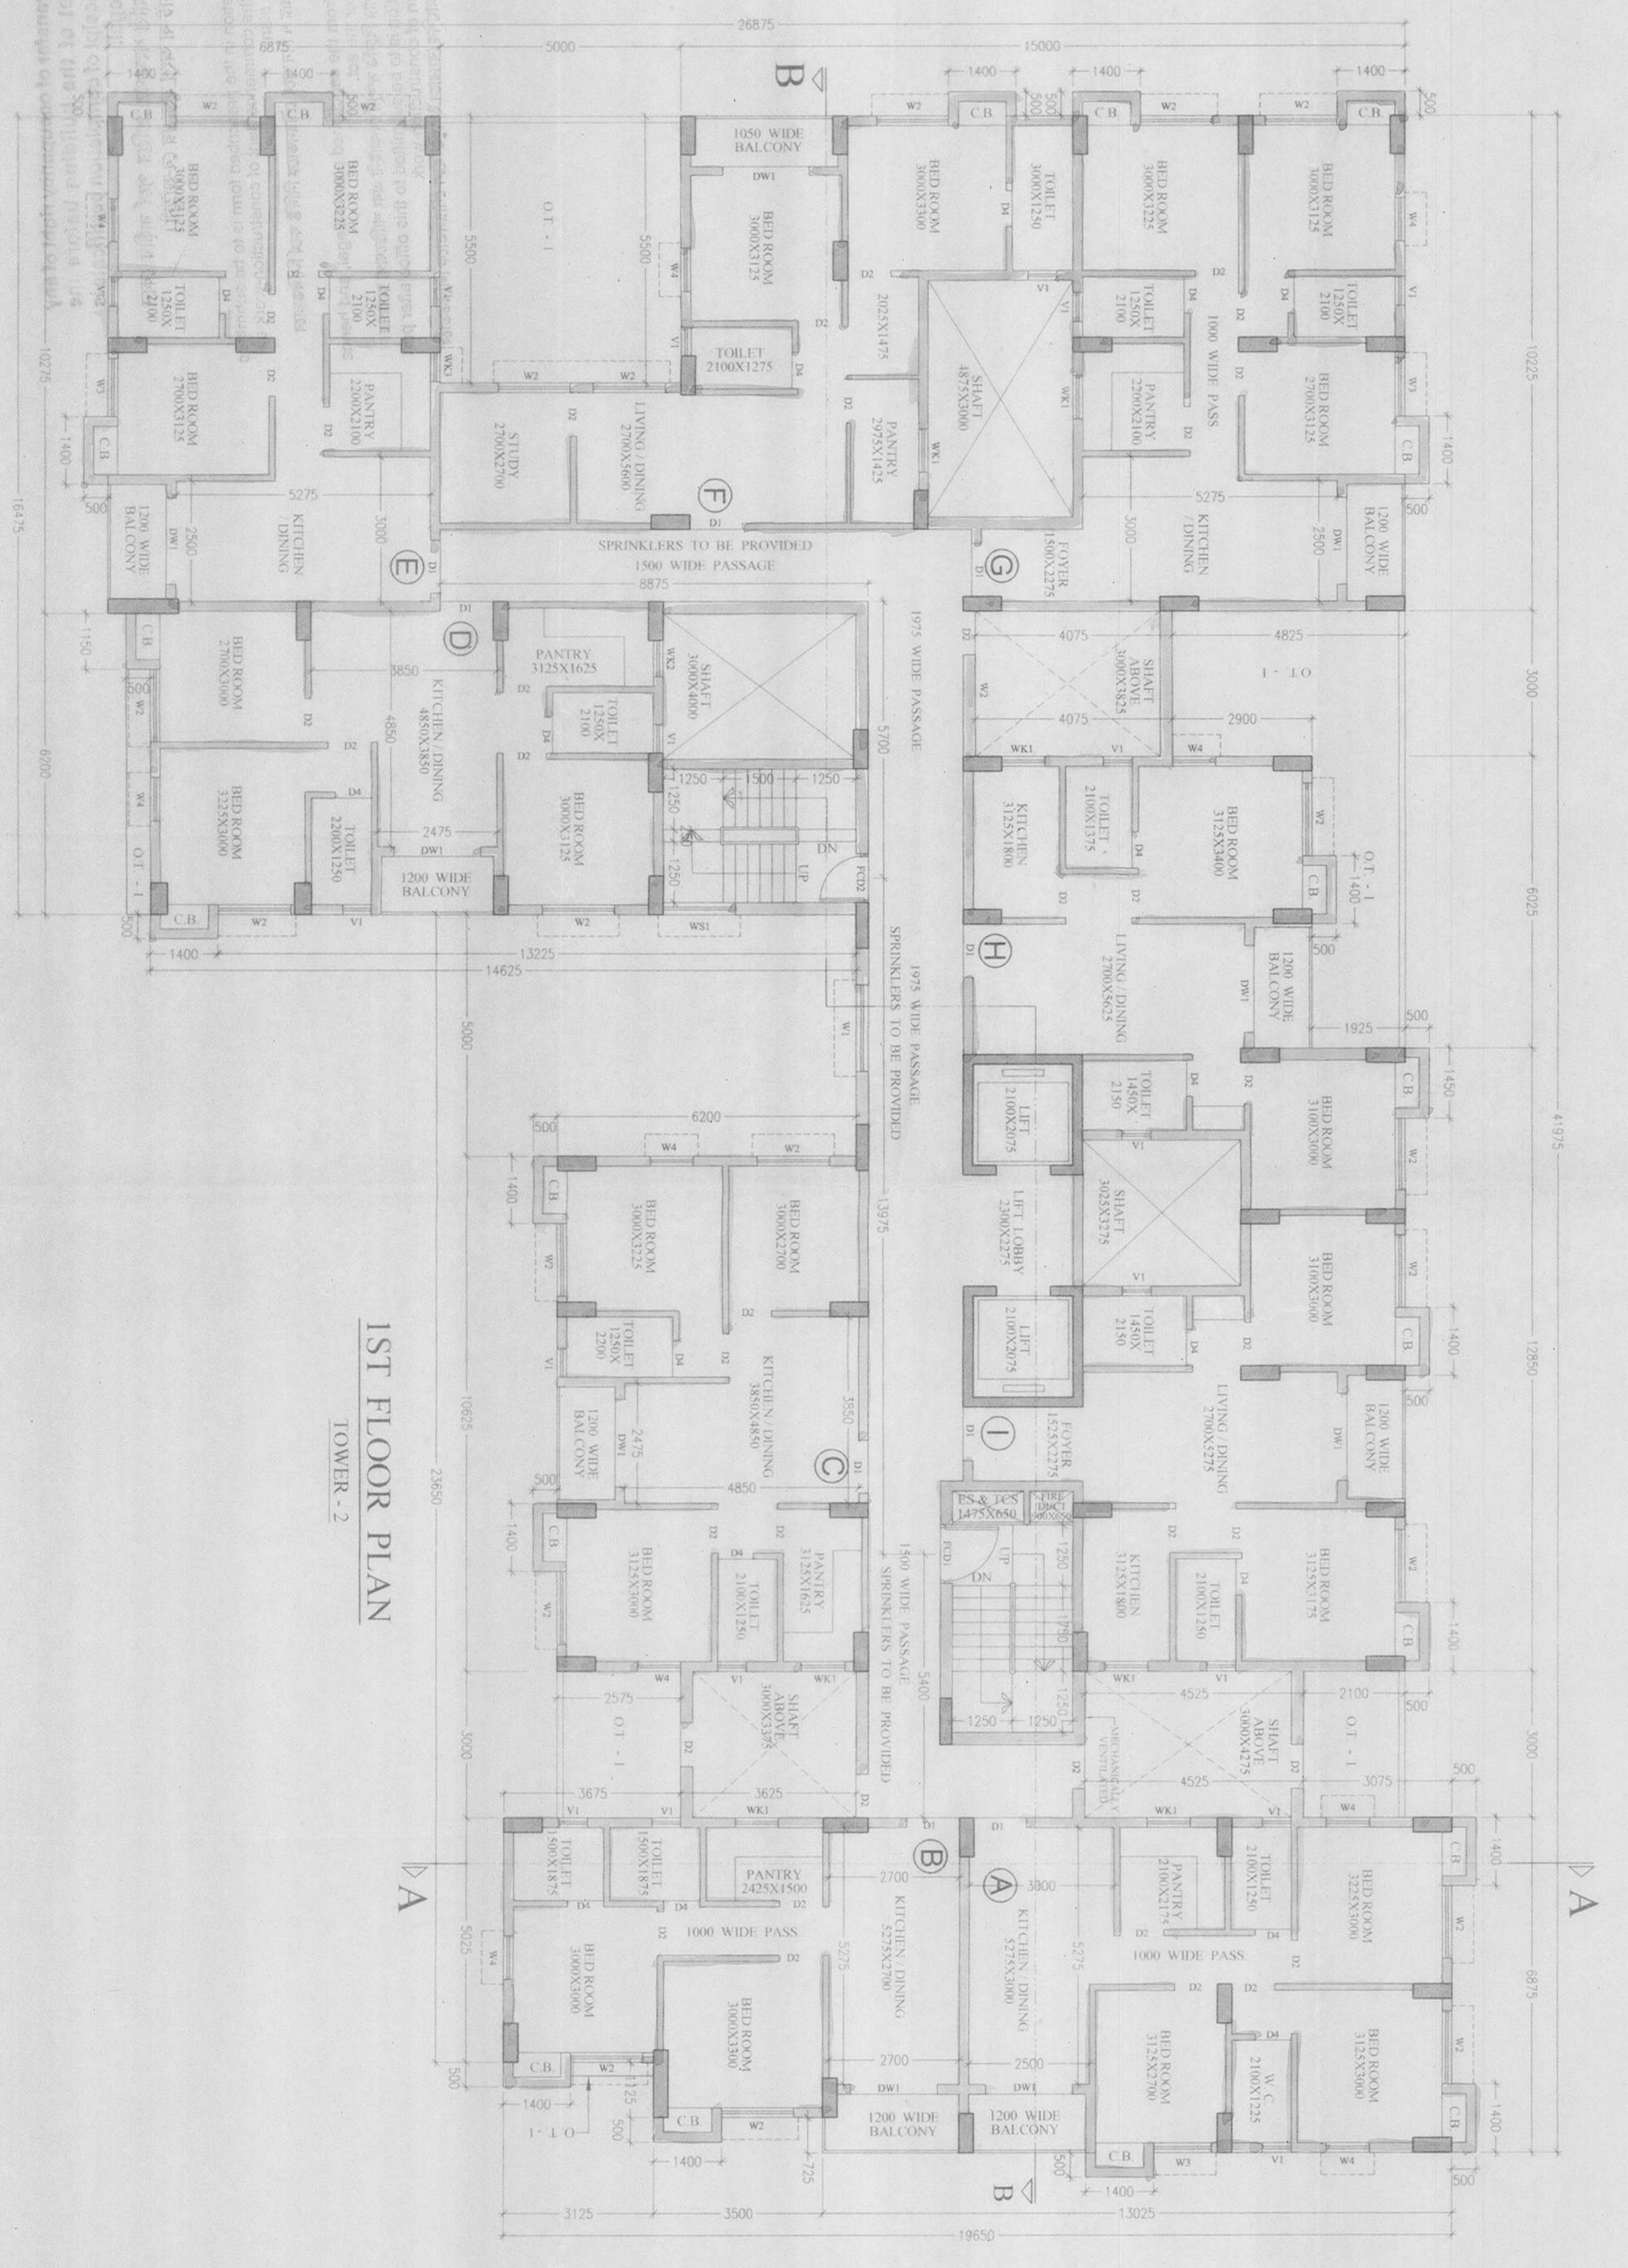

1ST FLOOR PLAN  
TOWER-2

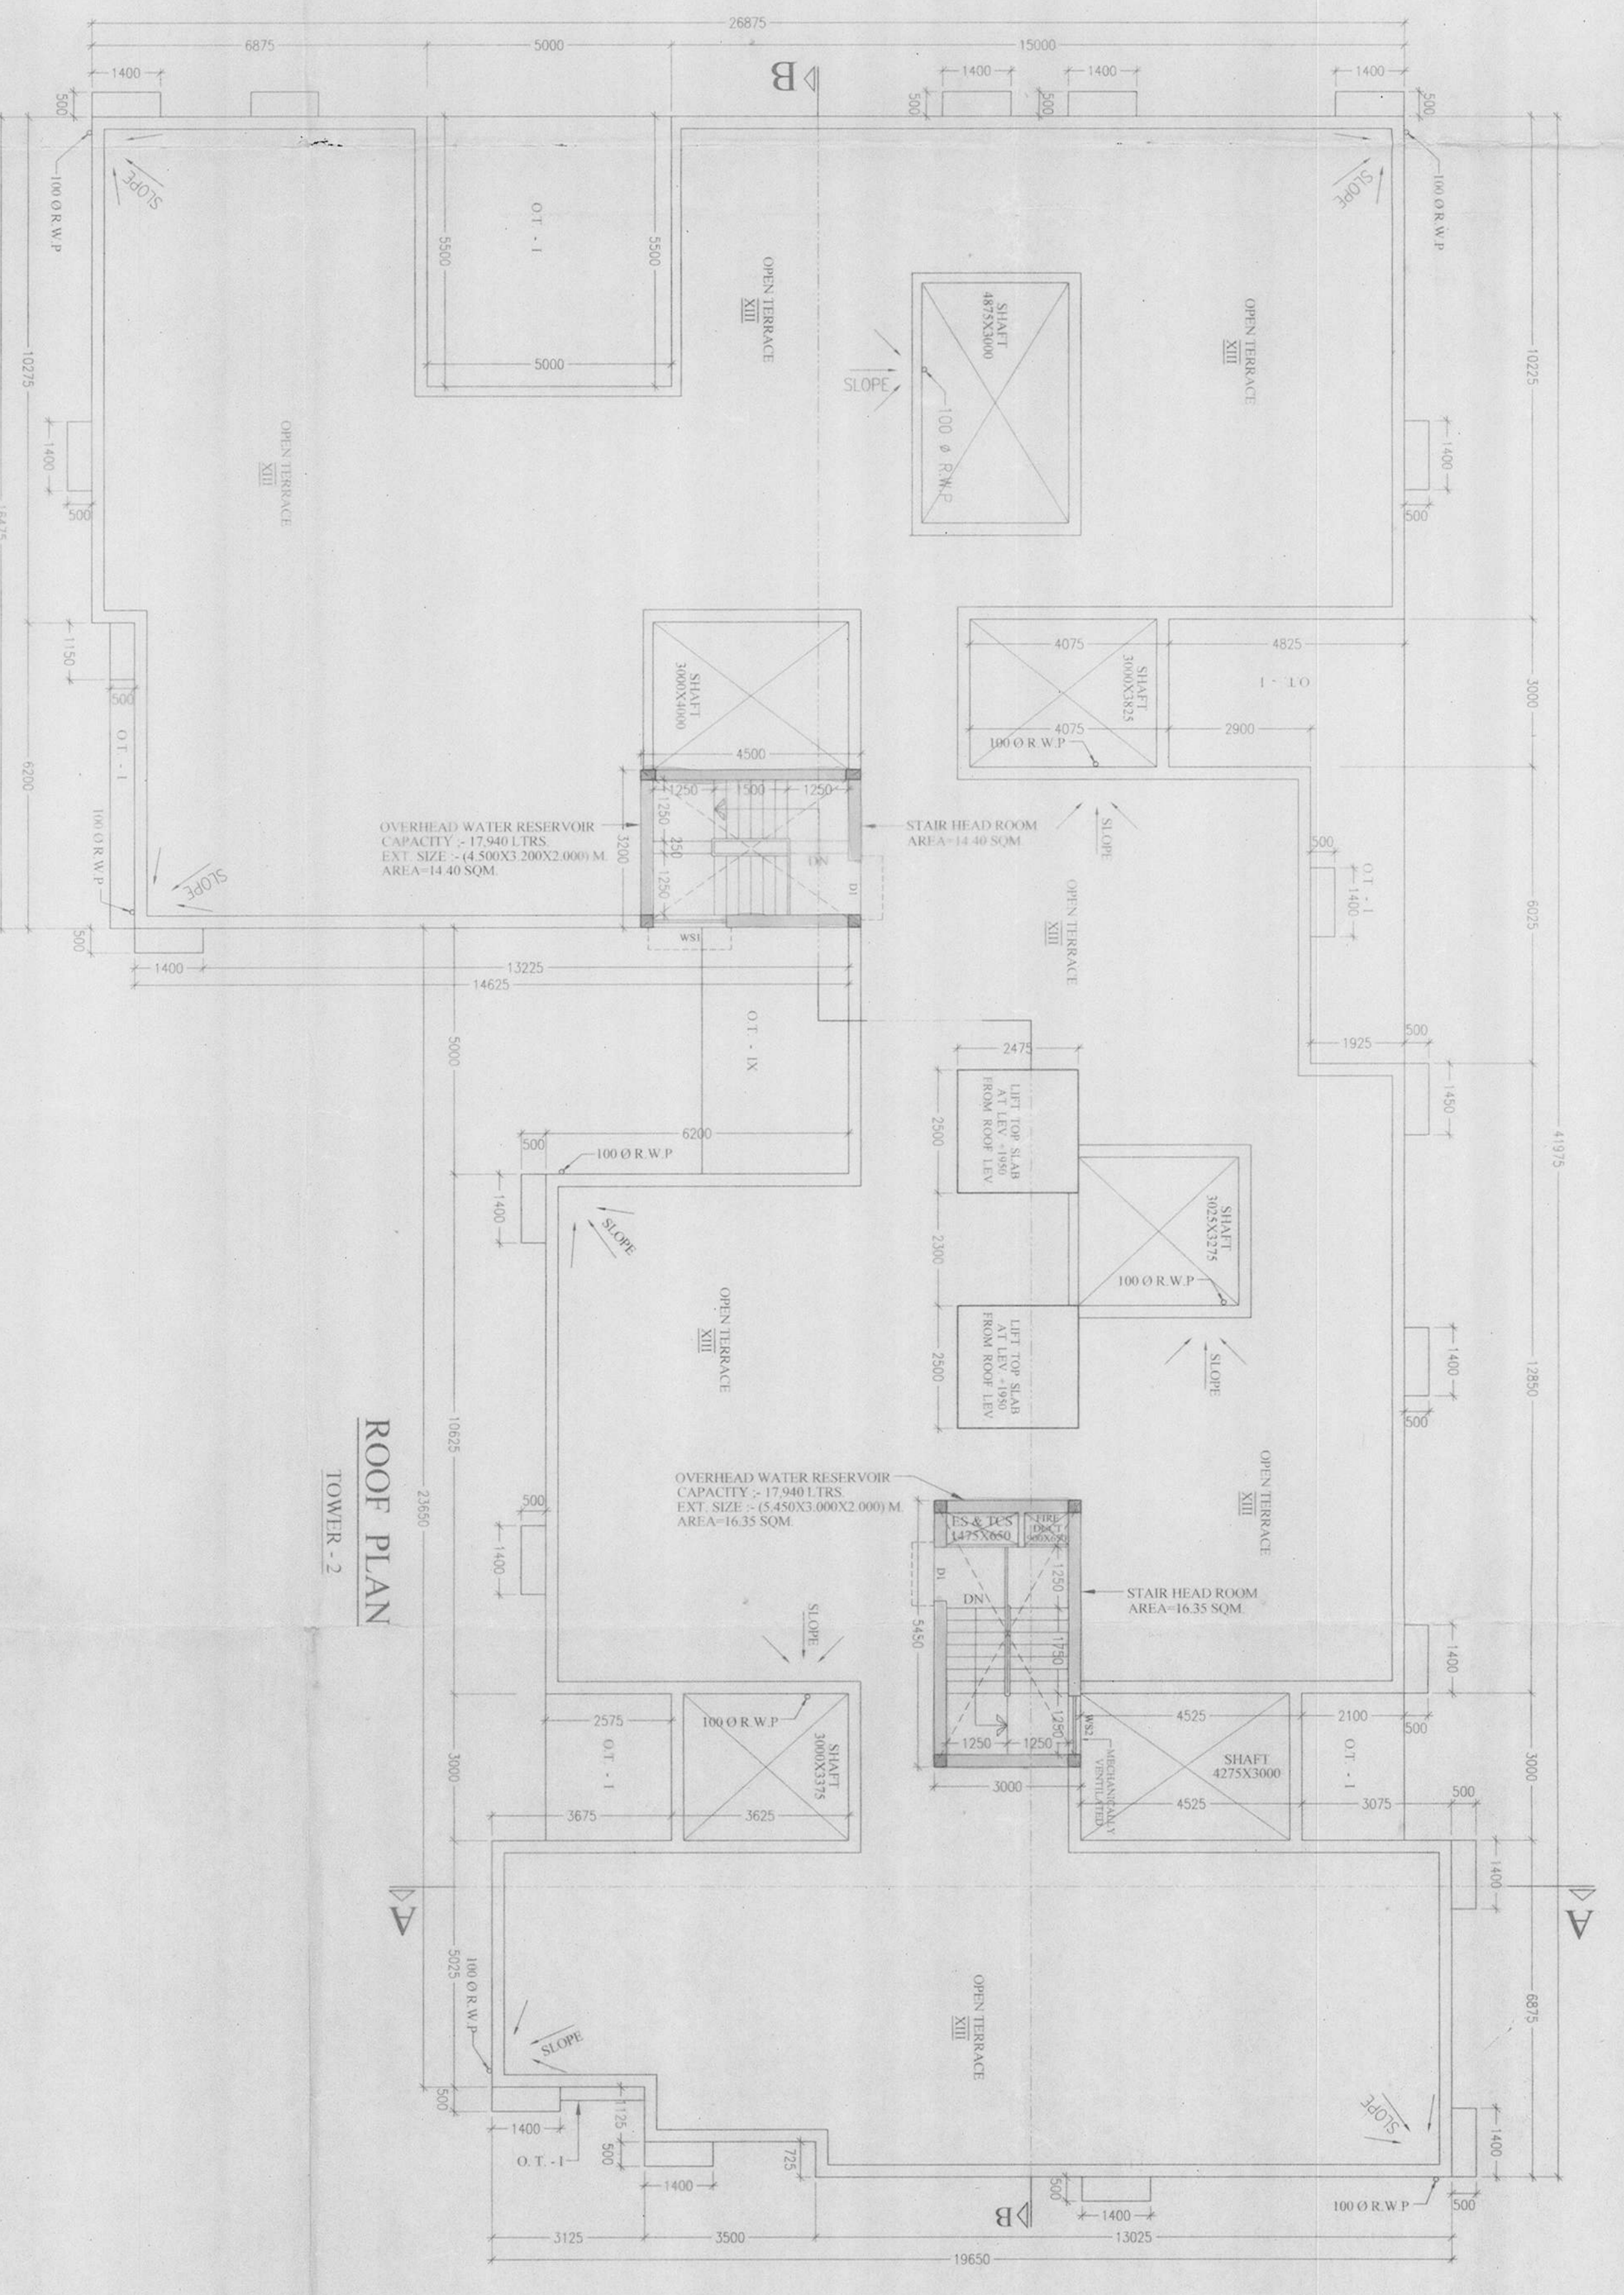

ROOF PLAN  
TOWER-2



TYPICAL FLOOR PLAN  
(AND TO 7TH & 9TH TO 12TH FLOOR)  
TOWER-2

SCHEDULE OF DOORS & WINDOWS


GENERAL NOTES

1. ALL DIMENSIONS ARE IN MM.  
 2. ALL DOORS & WINDOWS TO BE PROVIDED AS PER SCHEDULE.  

CERTIFICATE OF STRUCTURAL ENGINEER





























**APPROVED**  






**FOR OFFICE USE ONLY**